


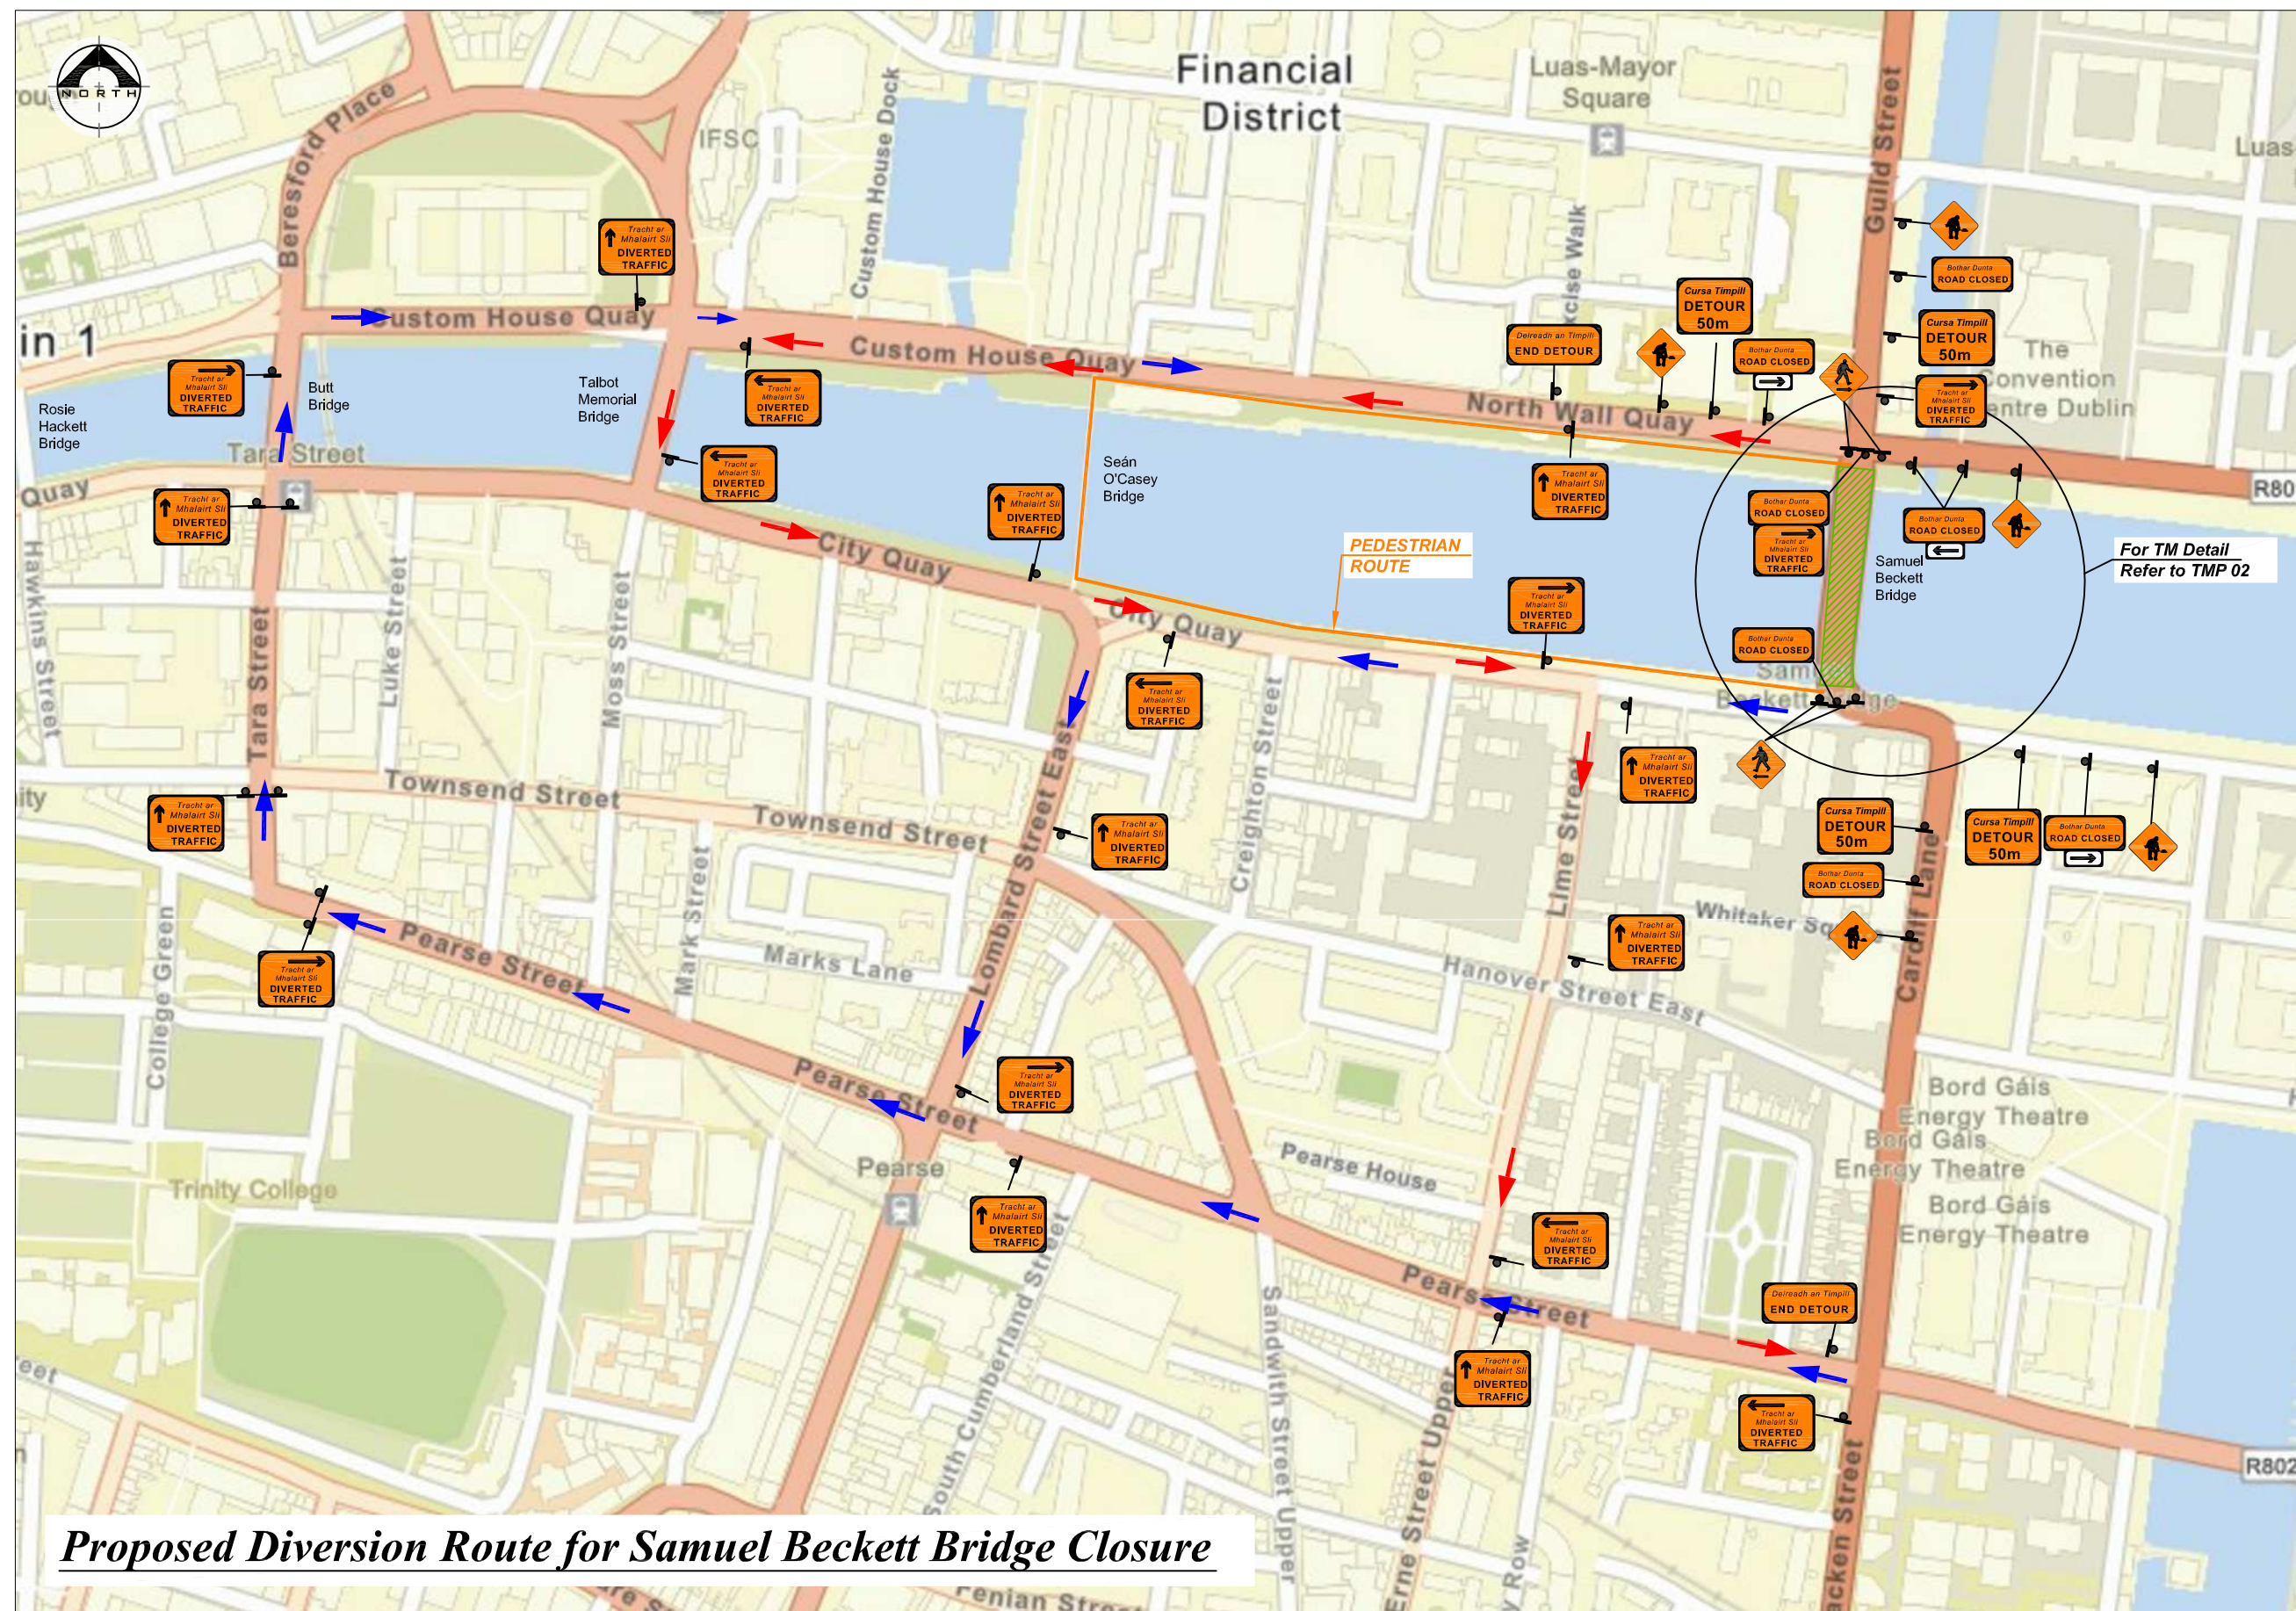

LEGEND

-  *Sign Location*
-  *South Diversion Route*
-  *North Diversion Route*
-  *Pedestrian Route*

Design Parameters for Level 1(iv)

1. *Statutory Speed of the Road* **50km/h**
2. *Distance between Adv. Signs:* **20m**
3. *Number of Advance Signs:* **3No**
4. *Minimum Visibility of Signs:* **60**
5. *Longitudinal Safety Zone:* **15m**
6. *Lateral Safety Zone:* **0.5m**
7. *Leading Taper:* **1 in 10**
8. *Max.at Tapers Cone Space:* **3m**
9. *Max. Longitudinal Cone Space:* **6m**
10. *Sign size:* **600 X 600mm**
11. *Cone High:* **750mm**

Note:

1. *All signs to comply with Chapter 8 of the "Traffic Signs Manual"- Guidance Document.*
2. *All Traffic Management to be carried out in accordance with Chapter 8 of the "Traffic Signs Manual".*
3. *Detailed Risk Assessment to be carried out prior to the installation of Traffic Management System.*
4. *Exact sign positions to be agreed on site.*
5. *All affected Parties and An Garda Síochána to be notified prior to works commencing.*
6. *Signs to be positioned so as not to cause an obstruction to other road users.*
7. *All signs to be faced with retro -reflective material to class ref 2 of EN 12899.*
8. *"End of Roadworks" sign placed 20m to 50m from end of works area.*
9. *Road closure to be manned at all times.*