


© COPYRIGHT OF THIS DRAWING IS RESERVED BY DBFL CONSULTING ENGINEERS. NO PART SHALL BE REPRODUCED OR TRANSMITTED WITHOUT THEIR WRITTEN PERMISSION.

NO CHANGES OF WHATSOEVER NATURE ARE TO BE MADE TO ANY DETAILS SET OUT OR CONTAINED IN ANY DBFL SPECIFICATIONS OR DRAWINGS UNLESS THE EXPRESS CONSENT HAS BEEN OBTAINED IN ADVANCE, IN WRITING, FROM DBFL.

- NOTES:
1. ALL WORKS SHALL BE CONSTRUCTED IN ACCORDANCE WITH THE WORKS REQUIREMENTS.
 2. DRAWINGS TO BE READ IN CONJUNCTION WITH THE WORKS REQUIREMENTS AND SPECIFICATIONS AND SUPPORTING DRAWING SERIES.
 3. ALL DIMENSIONS IN METERS UNLESS SPECIFIED OTHERWISE. DO NOT SCALE FROM DRAWING.
 4. ALL CO-ORDINATES ARE TO IRISH TRANSVERSE MERCATOR.
 5. ALL LEVELS ARE TO ORDNANCE DATUM (MALIN HEAD).
 6. ALL TEMPORARY TRAFFIC MANAGEMENT SHALL COMPLY FULLY WITH THE WORKS REQUIREMENTS - REFER TO APP 117.
 7. ALL VEHICULAR, PEDESTRIAN & CYCLE ROUTES AND ACCESSES WITHIN AND SURROUNDING THE WORKS EXTENTS MUST BE MAINTAINED THROUGHOUT THE WORKS IN ACCORDANCE WITH THE CONTRACTORS APPROVED TEMPORARY TRAFFIC & OPERATIONS MANAGEMENT PLAN.

- LEGEND
- EXISTING KERB LINE
 - ROAD PAVEMENT
 - PROPOSED FOOTPATH
 - EXISTING FOOTPATH RETAINED AND LOCALISED REPAIRS WHERE REQUIRED
 - PROPOSED CYCLE LANE
 - PROPOSED CYCLE TRACK
 - GRASS VERGE
 - EXISTING LANDSCAPED AREA RETAINED
 - PROPOSED SHARED SPACE
 - BUFF TACTILE PAVING
 - RED TACTILE PAVING
 - CORRIDORY TACTILE PAVING
 - PROPOSED RAISED CROSSING/RAMP
 - PROPOSED BUS STOP
 - DRIVEWAY
 - TREES TO BE RETAINED
 - TREES TO BE REMOVED

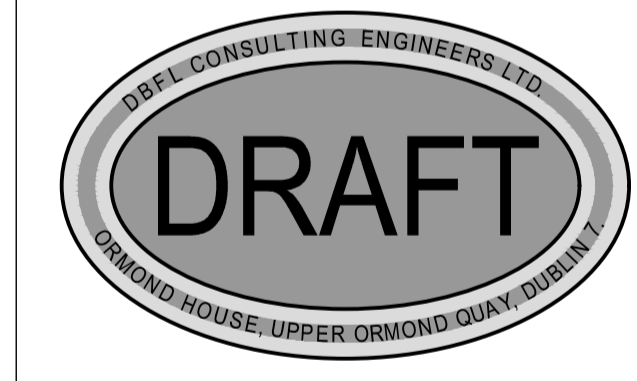

ORDNANCE SURVEY IRELAND LICENCE
No EN 0017925
© ORDNANCE SURVEY IRELAND
GOVERNMENT OF IRELAND

0	dd-mm-yy	revision description	xxx	yyy
rev	date	description	by	chkd.
STATUS CODES				
purpose	acceptance			
P1 - INFORMATION	S - ISSUED			

DBFL
CONSULTING ENGINEERS

T: +353 1 400 4000 | E: info@dbfl.ie | W: www.dbfl.ie

DUBLIN | CORK | GALWAY | WATERFORD

project ref.
KILBARRACK ROAD TO OSCAR TRAYNOR ROAD ACTIVE TRAVEL SCHEME

drawing title
GENERAL ARRANGEMENT SHEET 6

client
DUBLIN CITY COUNCIL

designed by: JH author: CWF scale: 1:500 sheet size: A1
drawing no.: 230171-X-0100-200-DTM-DR-DBFL-CE-1206 revision: 0

