


100  
0 10  
A1

DO NOT SCALE

File: 5160894\_HTR\_DR\_0101.dwg  
Date: Sep 28, 2020 - 5:49pm  
Plotted by: swyse

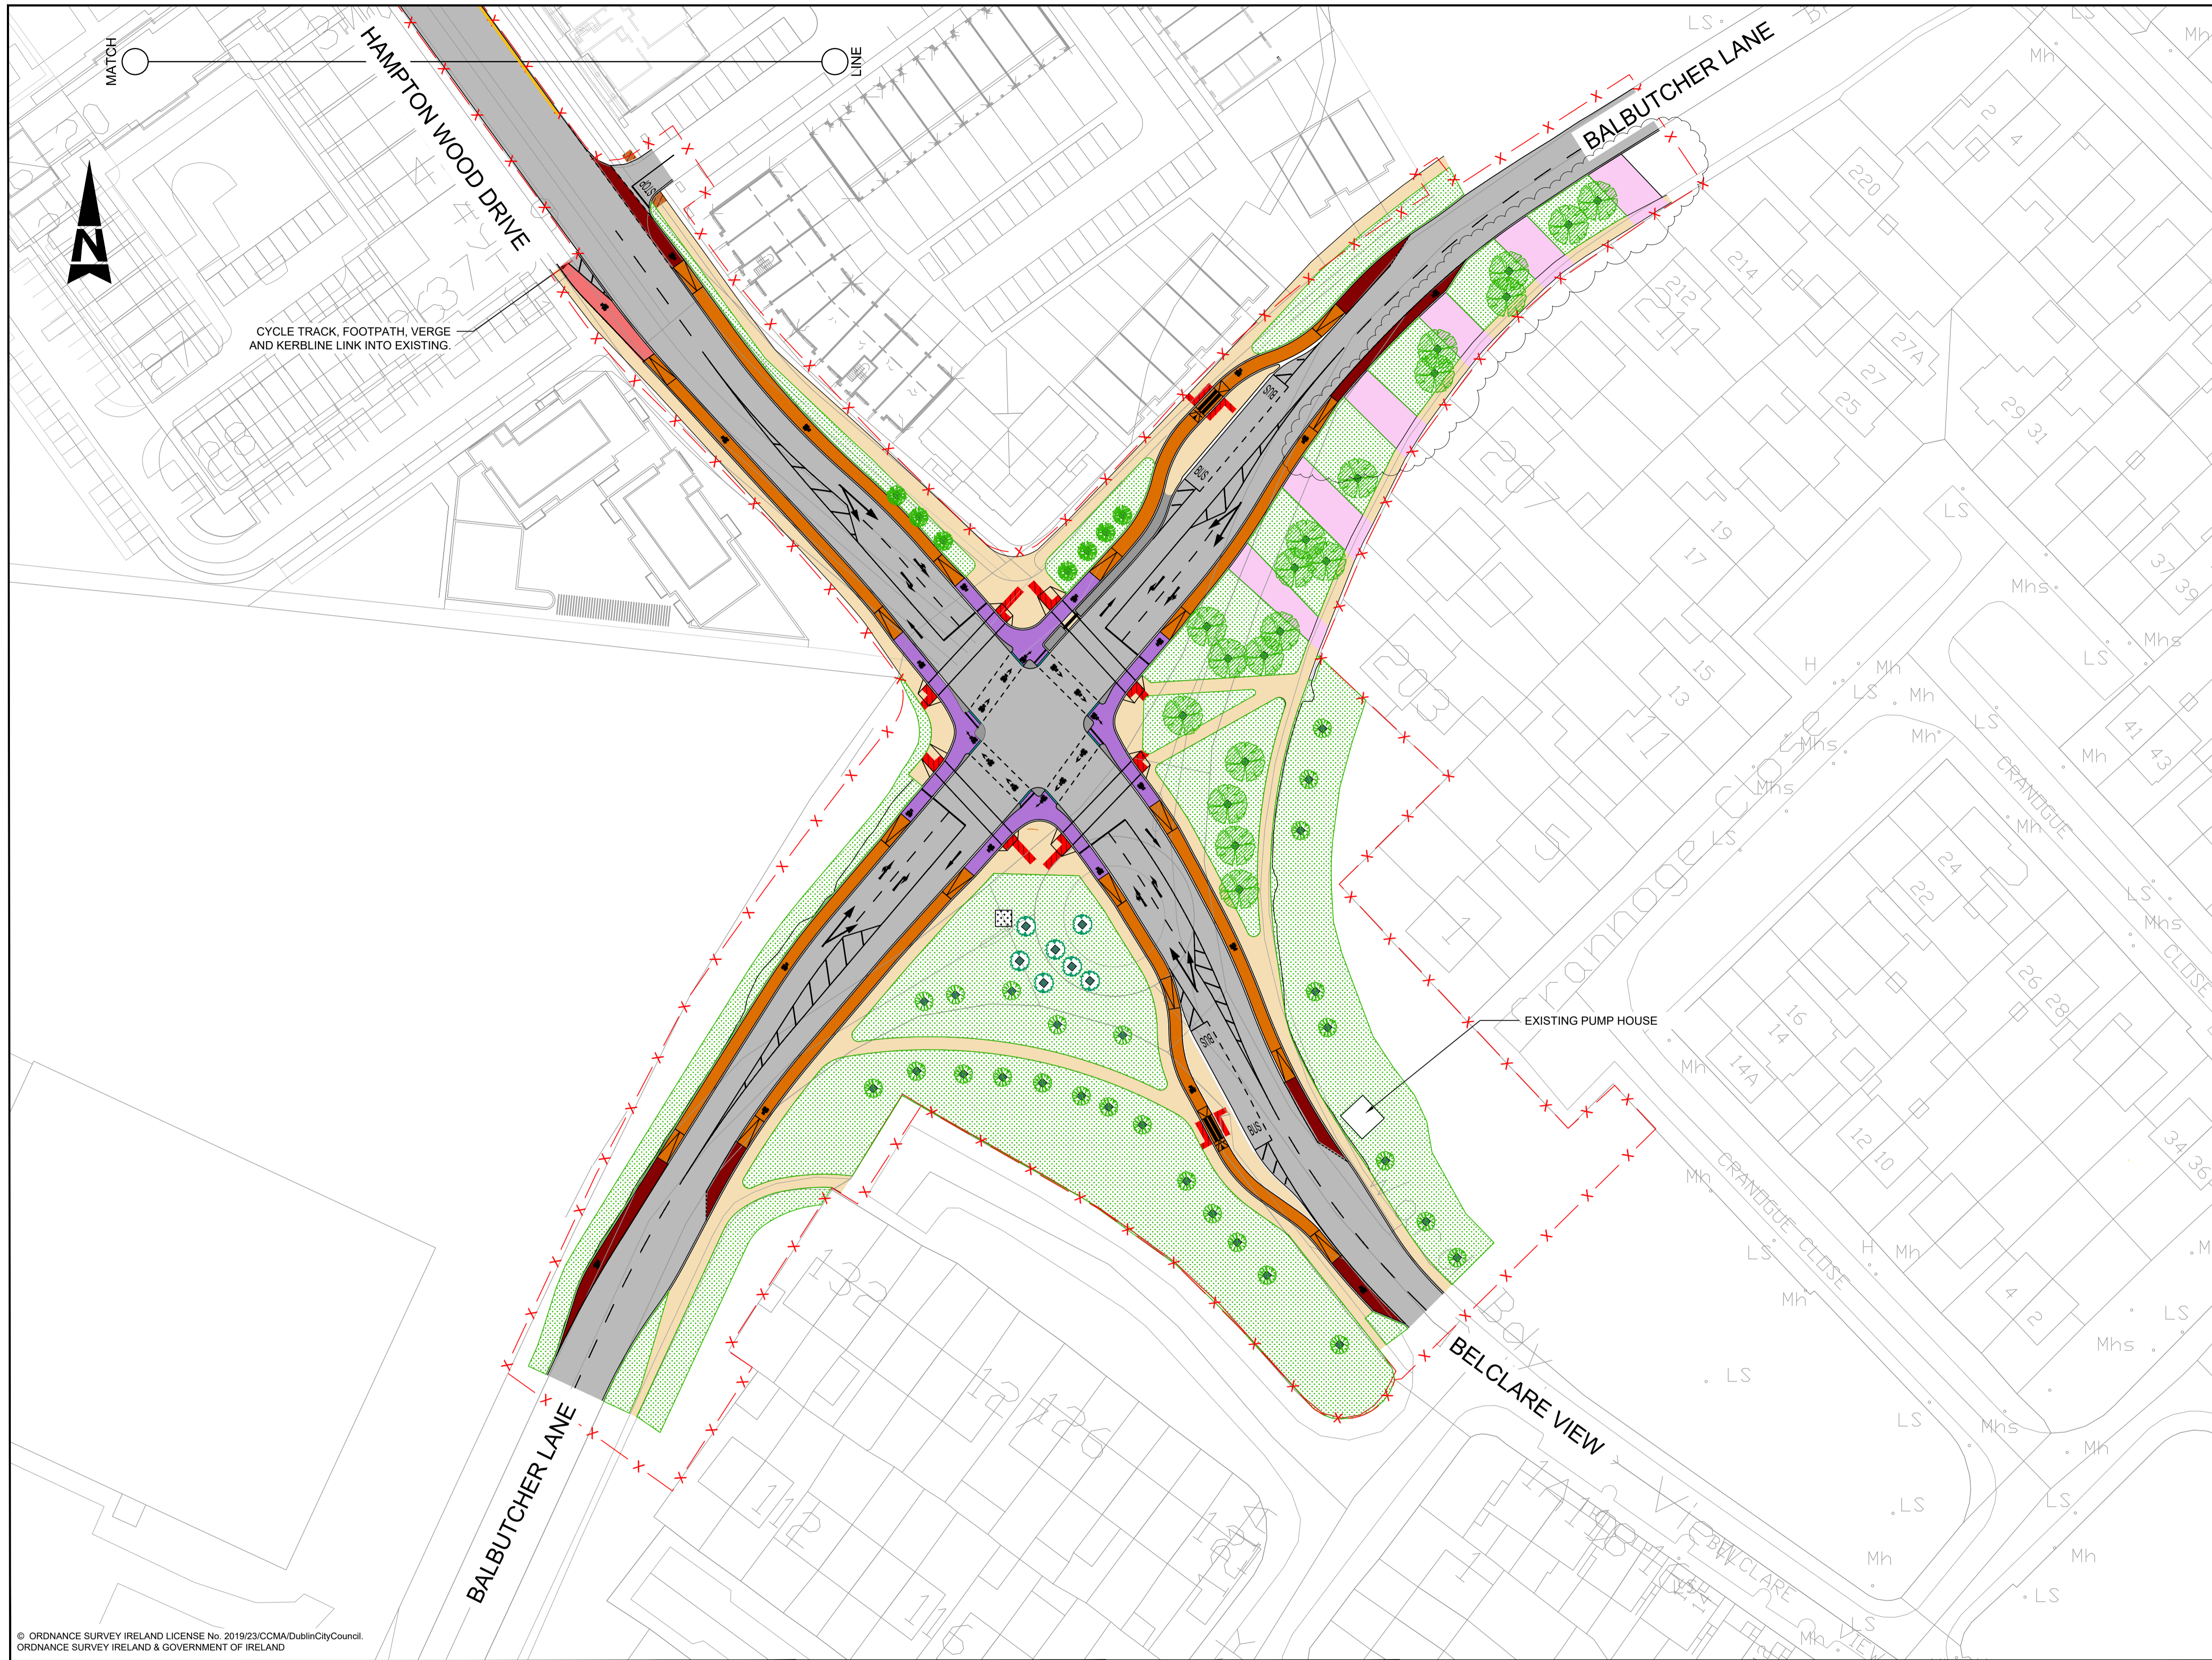

- GENERAL NOTES**
1. ALL DIMENSIONS ARE IN MILLIMETRES UNLESS NOTED OTHERWISE
  2. ONLY WRITTEN DIMENSIONS SHALL BE USED. NO DIMENSIONS SHALL BE SCALED FROM THE DRAWINGS
  3. ALL LEVELS ARE IN METRES AND ARE TO MALIN HEAD DATUM
  4. ALL COORDINATES ARE IN METRES AND ARE TO IRISH TRANSVERSE MERCATOR
  5. DRAWINGS ARE TO BE READ IN CONJUNCTION WITH THE SPECIFICATION

- NOTE:**
1. CYCLE LANE / TRACK COLOUR FOR ILLUSTRATIVE PURPOSES ONLY.

- LEGEND:**
- x - SITE EXTENTS
  - PROPOSED KERB
  - PROPOSED DROPPED KERB
  - PROPOSED KERB/ISLAND
  - PROPOSED CARRIAGEWAY
  - PROPOSED PEDESTRIAN FOOTPATH
  - PROPOSED ON ROAD CYCLE TRACK
  - PROPOSED OFF ROAD CYCLE TRACK
  - PROPOSED RAISED ADJACENT CYCLE TRACK
  - ▧ RAMPS
  - PROPOSED GRASSED AREA
  - PROPOSED SEGREGATED CYCLE LANE
  - PROPOSED DRIVEWAY
  - TACTILE PAVING AS PER APPENDIX 11/1 OF THE SPECIFICATION (CONTROLLED JUNCTION)
  - TACTILE PAVING AS PER APPENDIX 11/1 OF THE SPECIFICATION (UNCONTROLLED JUNCTION)
  - CCTV FOUNDATION AS PER DCC SPEC.
  - STREET TREE TYPE 1: LIQUIDAMBER STYRACIFLUA (18-20cm)
  - STREET TREE TYPE 2: QUERCUS FRAINETTO (18-20cm)
  - STREET TREE TYPE 3: PRUNUS SERRULATA "SHIROTAE" (16-18cm)
  - STREET TREE TYPE 4: PYRUS CALLERYANA "CHANTICLEER" (18-20cm)

© ORDNANCE SURVEY IRELAND LICENSE No. 2019/23/CCMA/DublinCityCouncil.  
ORDNANCE SURVEY IRELAND & GOVERNMENT OF IRELAND

**Comhairle Cathrach**  
**Bhaile Átha Cliath**  
**Dublin City Council**

Rev	Description	By	Date	Chk'd	Auth
C	CT/DRIVEWAYS REDESIGNED	SB	28/09/20	SW	SW
B	NE CORNER REVISED	SB	12/05/20	SW	SW
A	RAISED CYCLE TRACKS MODIFIED	AK	04.02.20	SW	MD
-	FOR CONSTRUCTION	KH	06.01.20	SW	MD

**ATKINS**  
**WS Atkins Ireland Ltd. ©**

Atkins House, 150-155 Airside Business Park, Swords, Co. Dublin  
Tel (+353) 01 810 8000 Fax (+353) 01 810 8001

Unit 2B, 2200 Cork Airport Business Park, Cork  
Tel (+353) 021 429 0300 Fax (+353) 021 429 0360

2nd Floor Technology House Parkmore Technology Park, Galway  
Tel (+353) 091 786 050 Fax (+353) 091 779 830

Client: **DUBLIN CITY COUNCIL**

Project: **BALBUTCHER LANE JUNCTION RECONFIGURATION**

Title: **GENERAL ARRANGEMENT SHEET 1 OF 2**

Original Scale: 1:500 at A1, 1:1000 at A3

Design/Drawn	JD	Checked	MF	Authorised	MF
Date	06.01.20	Date	06.01.20	Date	06.01.20

Status: **C** Drawing Number: **5160894 / HTR / DR / 0101** Rev: **C**