





SECTION DD'

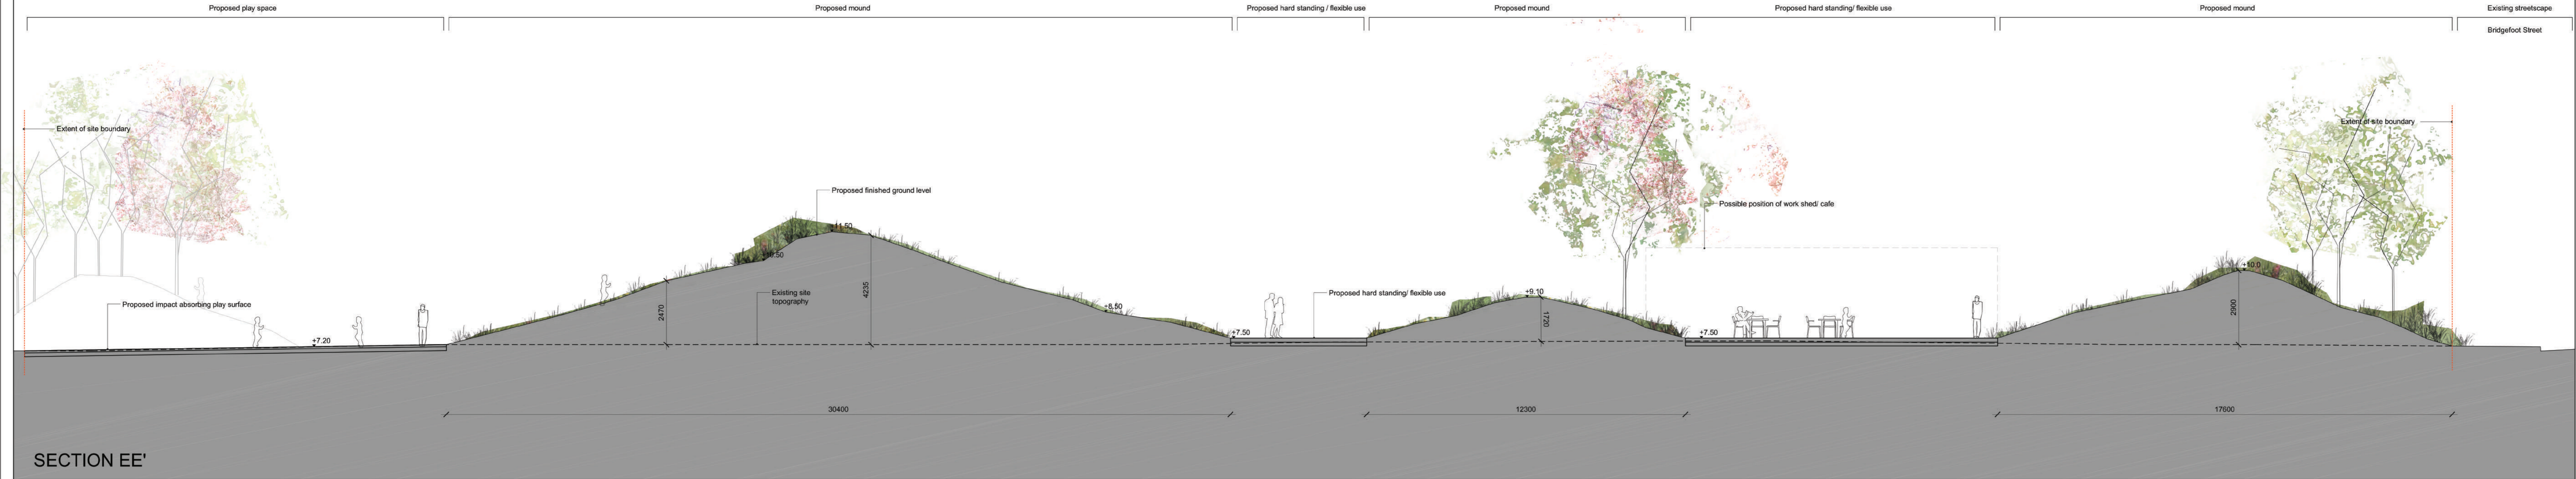

SECTION EE'

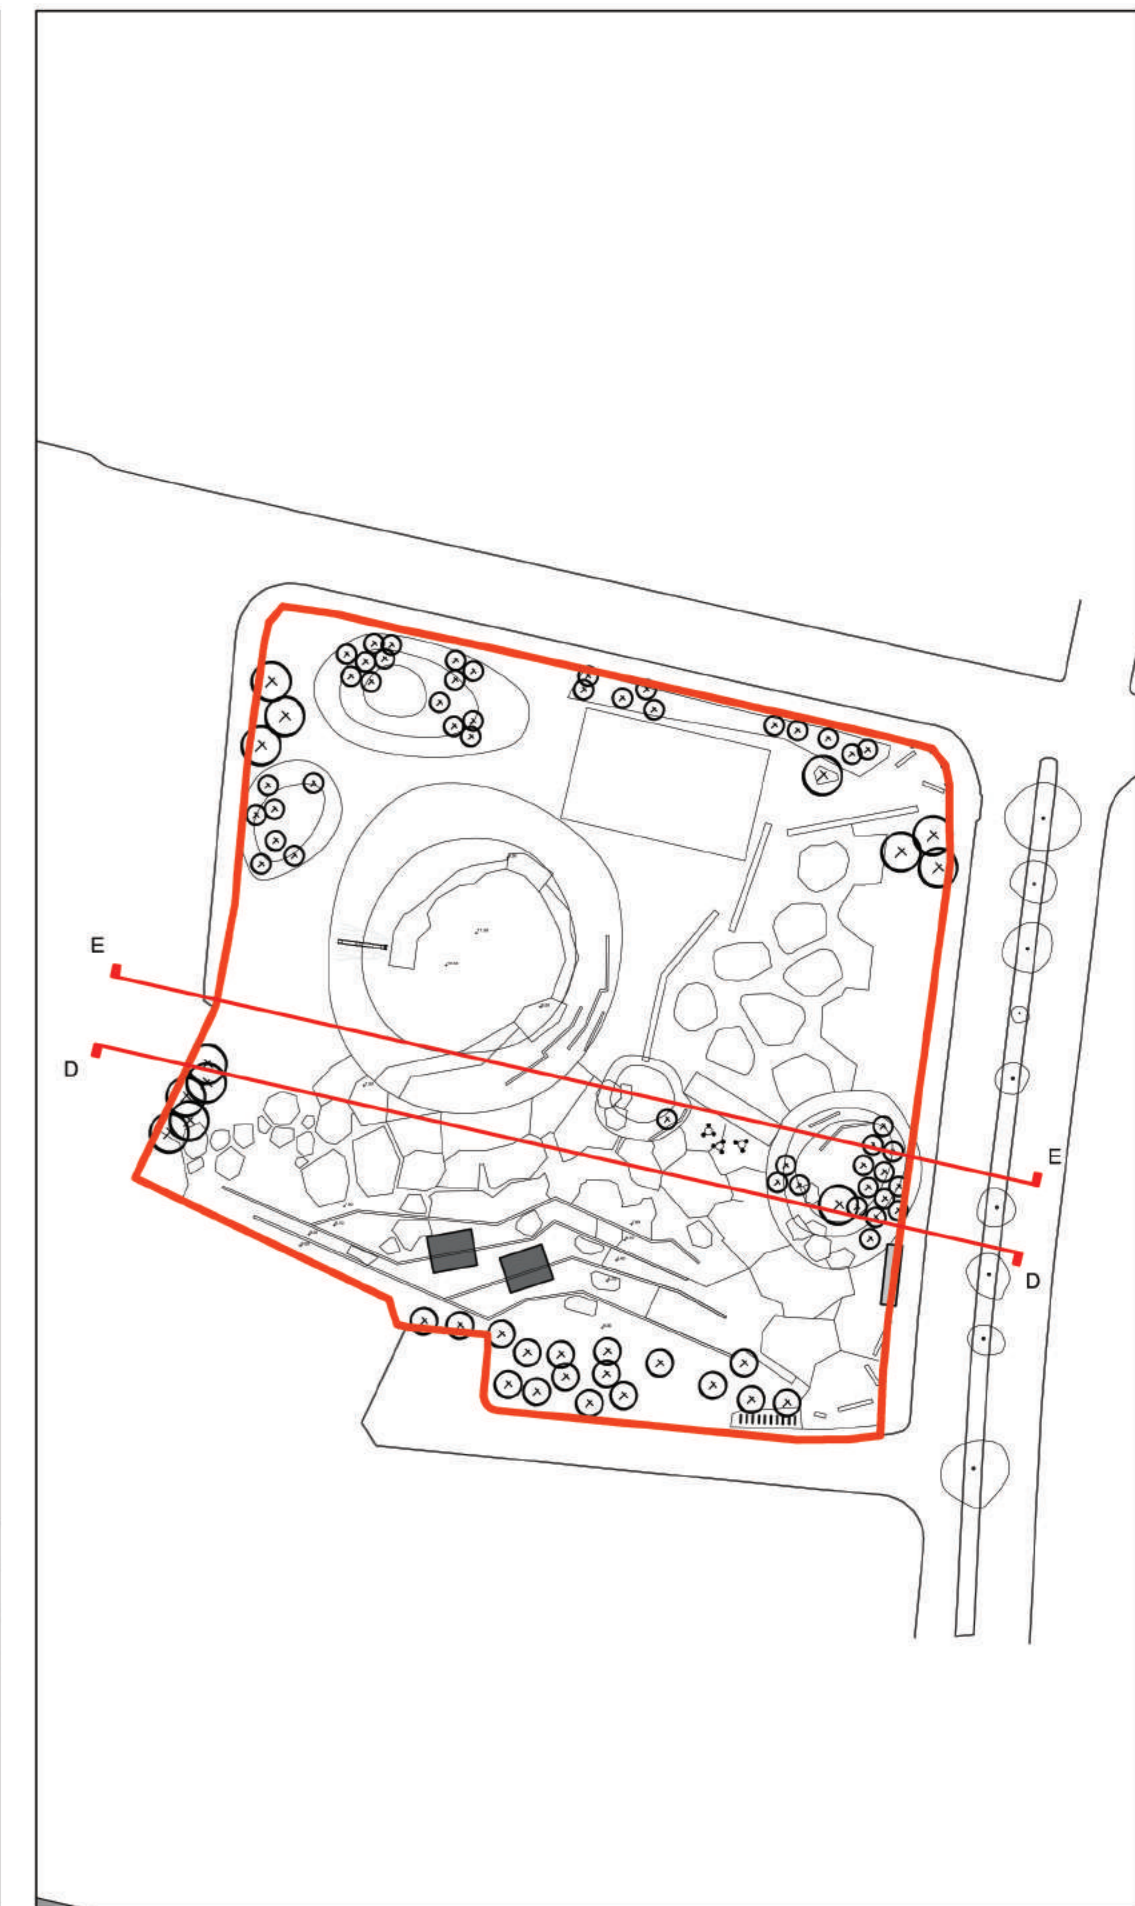

This drawing is the copyright of the Landscape Architect. Unless otherwise stated all dimensions are in millimetres. Where dimensions are not given, drawings must not be scaled and the maller must be referred to the Landscape Architect. If the drawing includes conflicting details/dimensions the maller must be referred to the Landscape Architect. All dimensions must be checked on site. The Landscape Architect must be informed, by the Contractor, of any discrepancies before work proceeds.

NOTES:

DATE	REV.	DESCRIPTION	DRAWN	CHECKED
10.07.2017	A	Drawing generally revised.	JK	JK
25.07.2017	B	Drawing generally revised.	JK	JK

**DERMOT FOLEY LANDSCAPE ARCHITECTS**  
 MALPAS STREET BLACKPITS DUBLIN 8 IRELAND T+353 1 4955148 F+353 1 473 3427 WWW.DERMOTFOLEY.COM

**CLIENT:** DUBLIN CITY COUNCIL  
**PROJECT:** BRIDGEFOOT STREET PARK  
**DRAWING:** LANDSCAPE SECTIONS 2

**ISSUE STATUS:**  
 PLANNING  
 DRAWING NO. Dc 21-DR-241  
 REVISION B  
 NORTH

**PROJECT NO:** 20-21  
**SCALE:** 1:100  
**SHEET SIZE:** A1  
**DRAWN BY:** JK  
**CHECKED BY:** JK  
**1st ISSUE:** 07.07.2017

**PLANING** **REVISION** **N/A**