


100
0 10
A1

DO NOT SCALE

File: 5160894_HTR_DR_0101A.dwg
Date: Jun 26, 2019 - 3:13pm
Plotted by: AKrypotov/sev

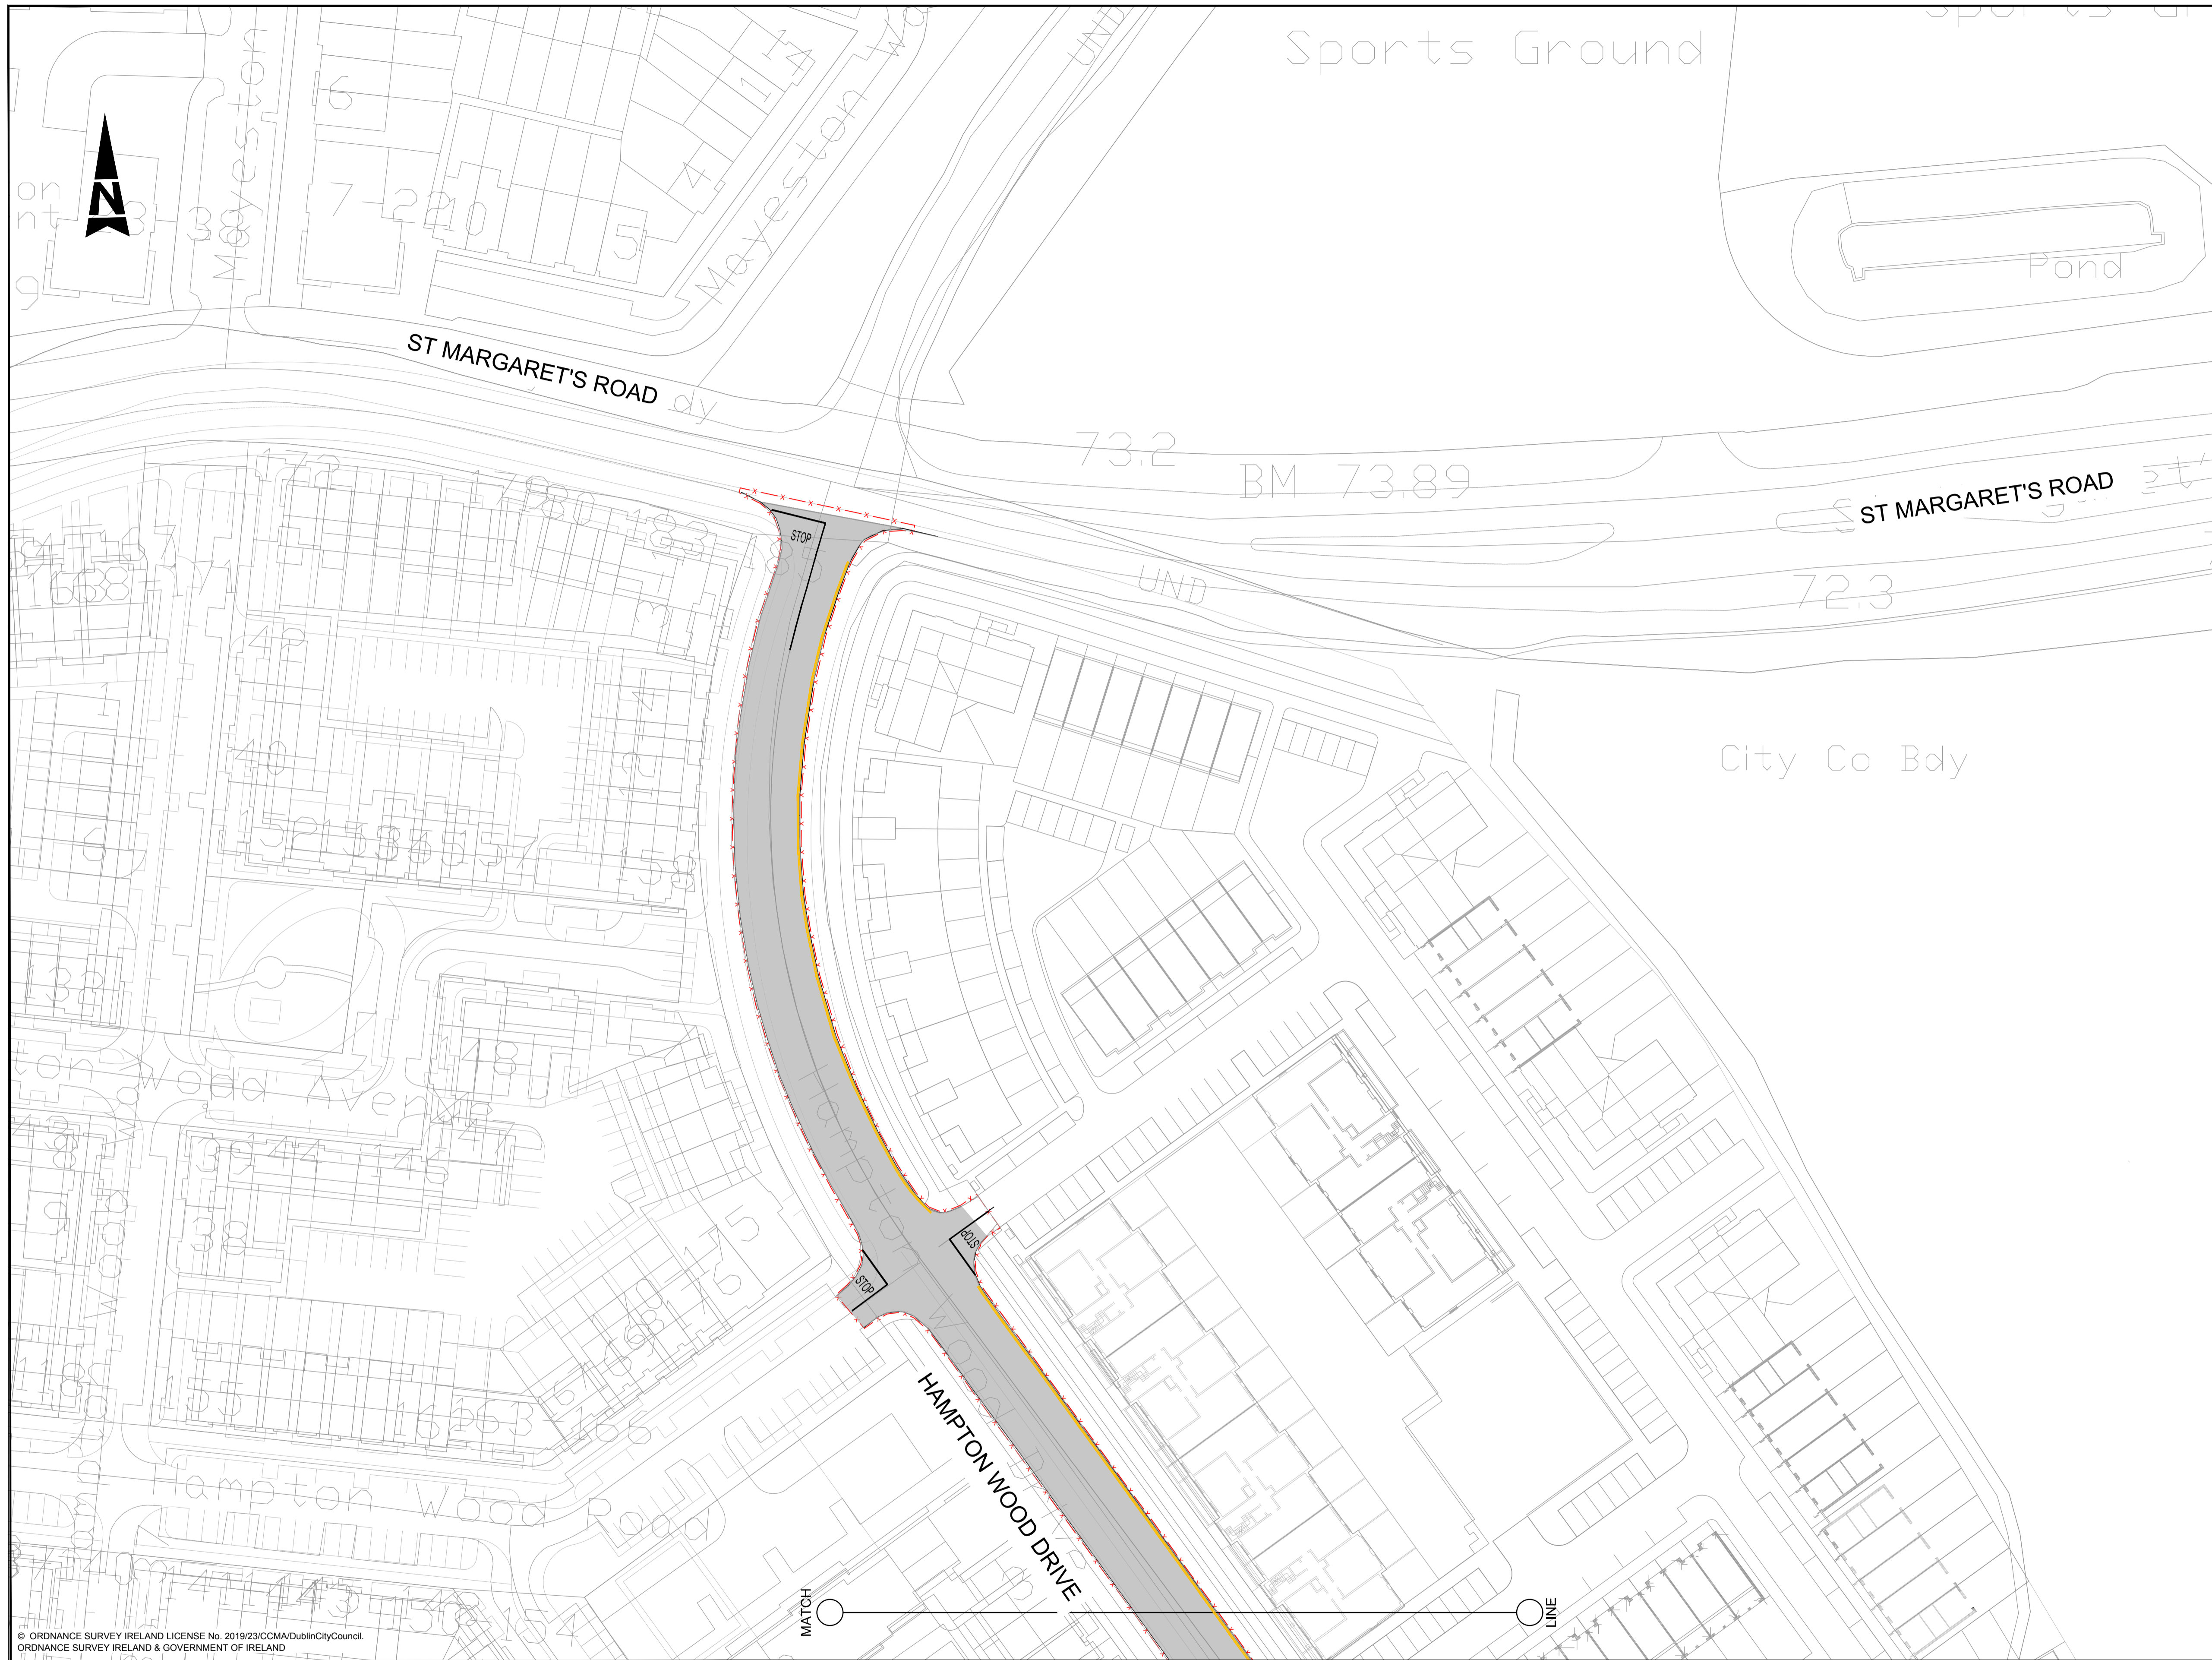

- GENERAL NOTES**
1. ALL DIMENSIONS ARE IN MILLIMETRES UNLESS NOTED OTHERWISE
 2. ONLY WRITTEN DIMENSIONS SHALL BE USED. NO DIMENSIONS SHALL BE SCALED FROM THE DRAWINGS
 3. ALL LEVELS ARE IN METRES AND ARE TO MALIN HEAD DATUM
 4. ALL COORDINATES ARE IN METRES AND ARE TO IRISH TRANSVERSE MERCATOR
 5. DRAWINGS ARE TO BE READ IN CONJUNCTION WITH THE SPECIFICATION

- NOTE:**
1. CYCLE LANE / TRACK COLOUR FOR ILLUSTRATIVE PURPOSES ONLY.

- LEGEND:**
- x — SITE EXTENTS
 - PROPOSED KERB
 - PROPOSED DROPPED KERB
 - PROPOSED KERB/ISLAND
 - PROPOSED CARRIAGEWAY
 - PROPOSED PEDESTRIAN FOOTPATH
 - PROPOSED ON ROAD CYCLE TRACK
 - PROPOSED OFF ROAD CYCLE TRACK
 - PROPOSED RAISED ADJACENT CYCLE TRACK
 - ▭ RAMPS
 - PROPOSED GRASSED AREA
 - PROPOSED SEGREGATED CYCLE LANE
 - PROPOSED DRIVEWAY
 - TACTILE PAVING AS PER APPENDIX 11/1 OF THE SPECIFICATION (CONTROLLED JUNCTION)
 - TACTILE PAVING AS PER APPENDIX 11/1 OF THE SPECIFICATION (UNCONTROLLED JUNCTION)
 - CCTV FOUNDATION AS PER DCC SPEC.
 - STREET TREE TYPE 1: LIQUIDAMBER STYRACIFLUA (18-20cm)
 - STREET TREE TYPE 2: QUERCUS FRAINETTO (18-20cm)
 - STREET TREE TYPE 3: PRUNUS SERRULATA "SHIROTAE" (16-18cm)
 - STREET TREE TYPE 4: PYRUS CALLERYANA "CHANTICLEER" (18-20cm)

© ORDNANCE SURVEY IRELAND LICENSE No. 2019/23/CCMA/DublinCityCouncil.
© ORDNANCE SURVEY IRELAND & GOVERNMENT OF IRELAND

**Comhairle Cathrach
Bhaile Átha Cliath
Dublin City Council**

Rev	Description	By	Date	Chk'd	Auth
B	FOR TENDER	AK	26.06.19	NA	MD
A	FOR TENDER	KH	14.06.19	NA	MD
-	FOR TENDER	KH	05.04.19	NA	MD

ATKINS
WS Atkins Ireland Ltd. ©

Atkins House, 150-155 Airside Business Park, Swords, Co. Dublin
Tel (+353) 01 810 8000 Fax (+353) 01 810 8001

Unit 2B, 2200 Cork Airport Business Park, Cork
Tel (+353) 021 429 0300 Fax (+353) 021 429 0360

2nd Floor Technology House Parkmore Technology Park, Galway
Tel (+353) 091 786 0350 Fax (+353) 091 779 830

Client: DUBLIN CITY COUNCIL

Project: BALBUTCHER LANE JUNCTION RECONFIGURATION

Purpose: FOR TENDER		Title: GENERAL ARRANGEMENT SHEET 2 OF 2	
Original Scale: 1:500 at A1 1:1000 at A3	Design/Drawn: KH Date: 15.03.19	Checked: NA Date: 15.03.19	Authorised: MD Date: 15.03.19
Status: T	Drawing Number: 5160894 / HTR / DR / 0101A	Rev: B	