
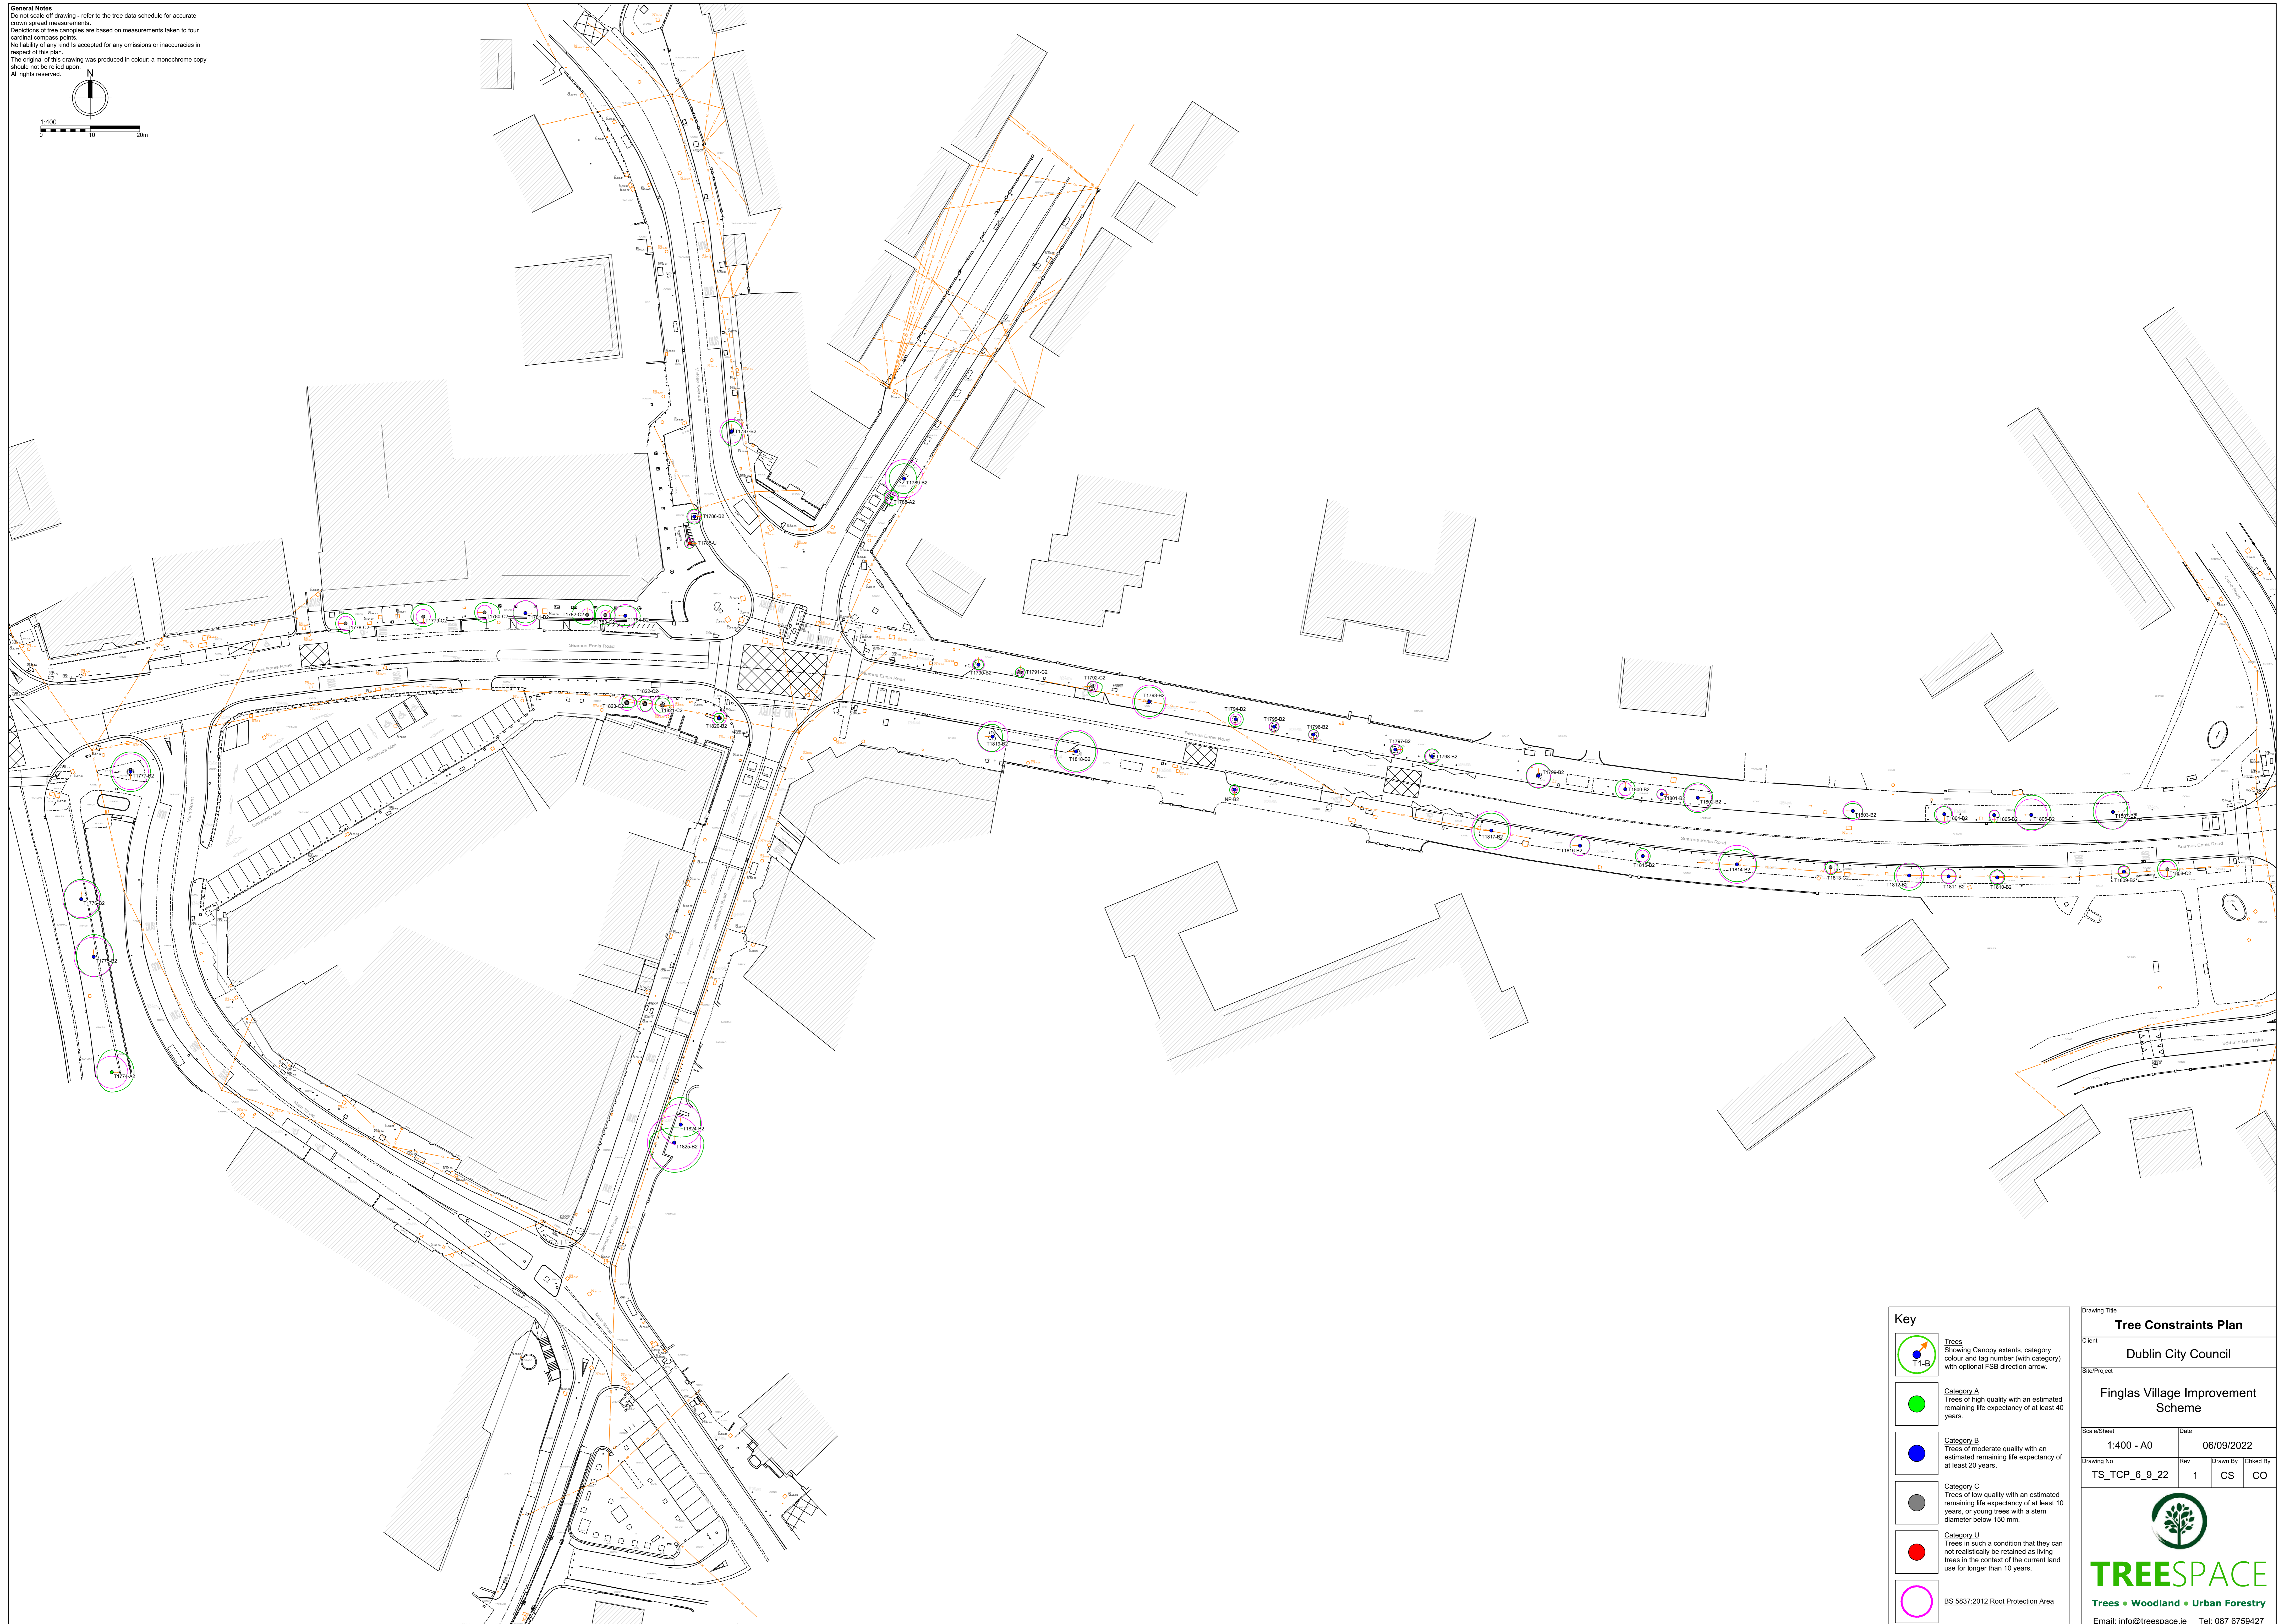


**General Notes**  
 Do not scale drawing - refer to the tree data schedule for accurate crown spread measurements.  
 Directions of tree canopies are based on measurements taken to four cardinal compass points.  
 No liability of any kind is accepted for any omissions or inaccuracies in respect of this plan.  
 The original of this drawing was produced in colour; a monochrome copy should not be relied upon.  
 All rights reserved.

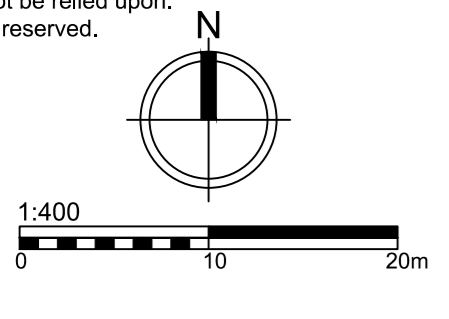

<b>Key</b>  Trees Showing Canopy extents, category colour and tag number (with category) with optional FSB direction arrow.  <b>Category A</b> Trees of high quality with an estimated remaining life expectancy of at least 40 years.  <b>Category B</b> Trees of moderate quality with an estimated remaining life expectancy of at least 20 years.  <b>Category C</b> Trees of low quality with an estimated remaining life expectancy of at least 10 years, or young trees with a stem diameter below 150 mm.  <b>Category U</b> Trees in such a condition that they can not realistically be retained as living trees in the context of the current land use for longer than 10 years.  BS 5837:2012 Root Protection Area	<b>Drawing Title</b> <b>Tree Constraints Plan</b>		
	<b>Client</b> Dublin City Council		
	<b>Site/Project</b> Finglas Village Improvement Scheme		
	<b>Scale/Sheet</b> 1:400 - A0	<b>Date</b> 06/09/2022	
	<b>Drawing No</b> TS_TCP_6_9_22	<b>Rev</b> 1	<b>Drawn By</b> CS
		<b>Checked By</b> CO	
 <b>TREESPACE</b> Trees • Woodland • Urban Forestry Email: info@treespace.ie Tel: 087 6759427			