


1. EXISTING GRANITE CUT FOR FACINGS TO BE USED ON THE EXTERNAL FACE OF THE BRIDGE.
NEW GRANITE FACINGS TO BE USED TO THE INTERNAL FACE OF THE BRIDGE.
2. ALL LEVELS REFER TO MALIN HEAD.

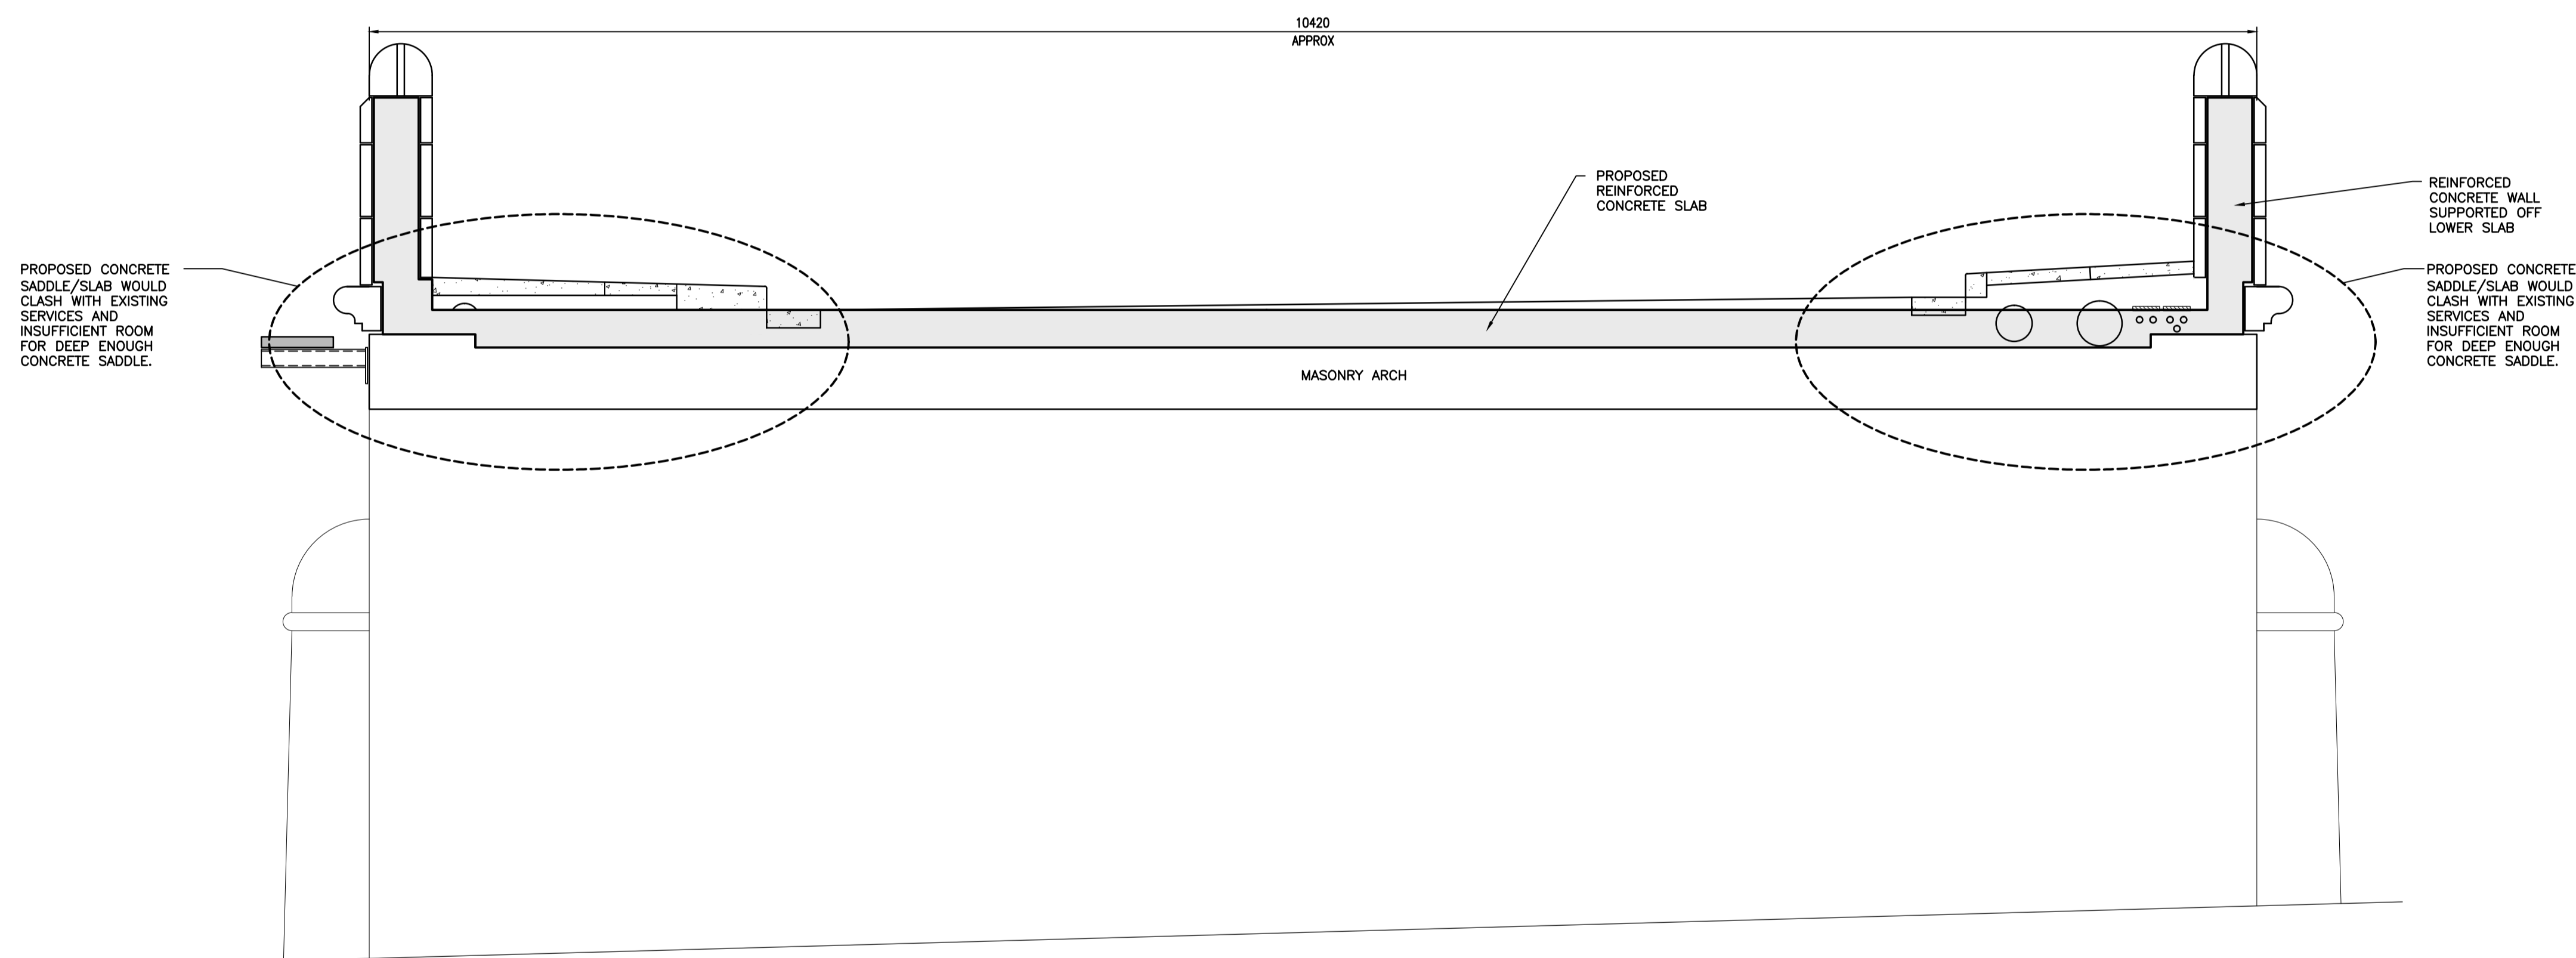

TYPICAL SECTION THROUGH ARCH
(SCALE 1:25)

REV	DATE	DESCRIPTION	BY	CHK	APP
A	19.01.12	FOR INFORMATION	AJH	NMcL	

REVISIONS

DUBLIN CITY COUNCIL



RIVER DODDER
FLOOD ALLEVIATION WORKS

TITLE
NEW BRIDGE
PROPOSED LAYOUT
& DETAILS
OPTION 3

ROYAL HASKONING
HASKONING UK LTD
COASTAL AND RIVERS DIVISION
19 Lower Baggot Street
Dublin 2
00 353 (0) 6345353 Telephone
00 353 (0) 6345352 Fax
info@dublin.royalhaskoning.com E-mail
www.royalhaskoning.com Internet

DRAWN	AJH	CHECKED	NMcL	PASSED
DATE	JAN'12	CLIENT'S REF.		
SCALE	AT A1 AS SHOWN	AUTOCAD REF.	9S9229-4104	
DRAWING No.	9S9229/4104			REVISION A