


Section A - A1

Horizontal Scale 1:100


Vertical Scale 1:100

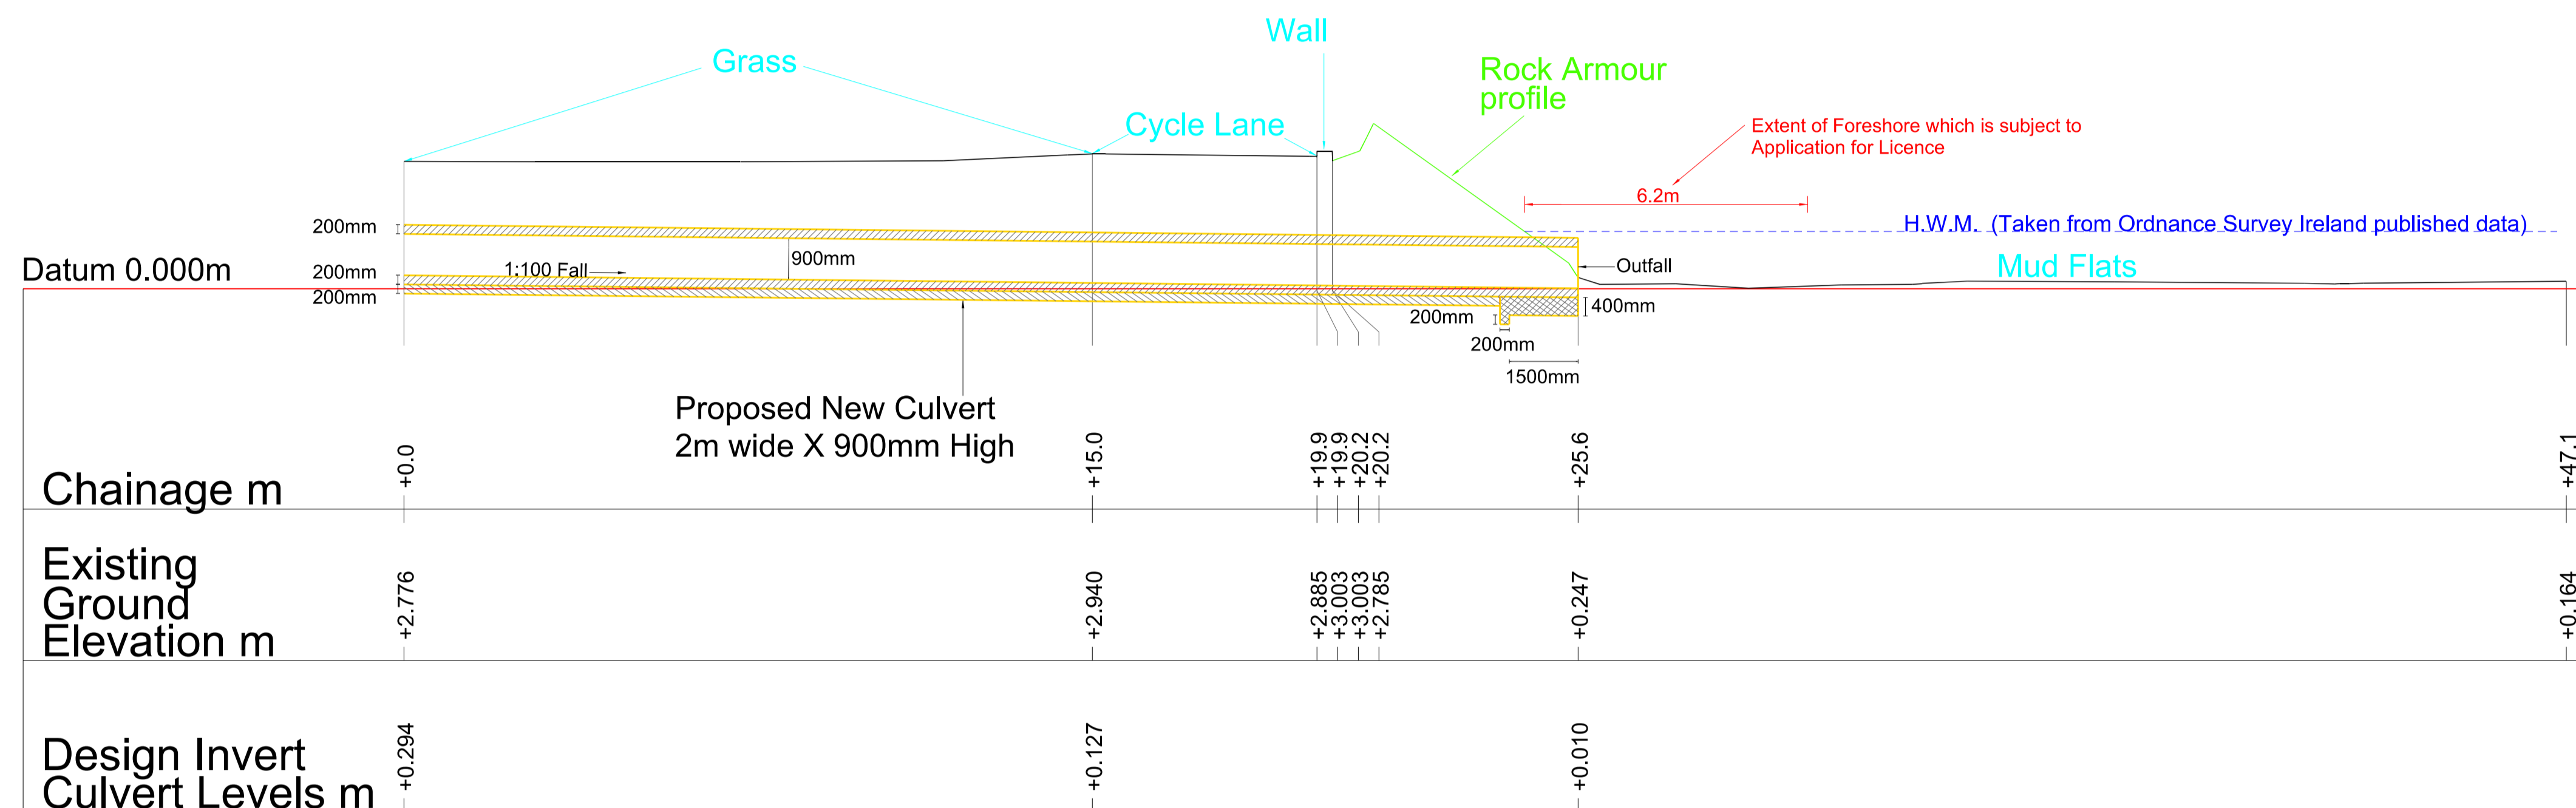

It is hereby certified that the property referred to in the attached lease and known as The River Wad Supplementary Outfall Culvert for the creation of a new Private Foreshore is as shown outlined in red contains 62.0m²

Signature: _____
 Name: PATRICK SHINE
 Qualifications: Chartered Engineer and Surveyor
 Position: Manager Land Surveying & Mapping Dublin City Council
 Address: Dublin City Council Floor 5, Block 1 Civic Offices Wood Quay Dublin 8
 Date: _____

Levels quoted are to OSi Malin Head Datum

 DUBLIN CITY COUNCIL Comhairle Cathrach Bhaile Átha Cliath ENVIRONMENT AND ENGINEERING DEPARTMENT An Roinn Comhshaoil agus Innealtóireachta SURVEY AND MAPPING SERVICES DIVISION Rannán Seirbhísi Suirbhéireachta agus Léarscailithe		
O.S REF N.A.	SCALE 1:100 Hz and Vert.	INDEX No FOLDER No CODE DWG No REV
DATE December 2010	SURVEYED / PREPARED BY O.L.	DESIGNED BY O.L.
FILE NO SM-2010-0612-0203- C30 - 003 - A.dgn		FOR PROPERTY REGISTRATION AUTHORITY PURPOSES ONLY THIS MAP IS CERTIFIED TO BE COMPUTER GENERATED BY DUBLIN CITY COUNCIL FROM ORDNANCE SURVEY DIGITAL MAPBASE
SIGNED MICHAEL PHILLIPS CITY ENGINEER		INDEX No. SM-2010-0612-003