

**Coordinates of centre of Foreshore Licence Application Area**

718455.5 , 736179.3 I.T.M.  
 318530.4 , 236153.5 Irish Grid  
 53 21 45.1 , -6 13 13.0 ETRF89 GPS  
 (Geographic co-ordinates)

**Coordinates of 4 corners of Foreshore Licence Application Area**

A 718450.9 , 736183.0  
 B 718460.8 , 736181.8 I.T.M.  
 C 718460.1 , 736175.8  
 D 718450.1 , 736176.8

A 318525.8 , 236157.2  
 B 318535.7 , 236156.0 Irish Grid  
 C 318535.0 , 236150.0  
 D 318525.0 , 236151.0


A 53 21 45.2 , -6 13 13.2  
 B 53 21 45.2 , -6 13 12.7 ETRF89 GPS  
 C 53 21 45.0 , -6 13 12.8  
 D 53 21 45.0 , -6 13 13.3  
 (Geographic co-ordinates)

Application Area  
 0.0062 Ha  
 62m<sup>2</sup>

**It is hereby certified that the property referred to in the attached lease and known as The River Wad Supplementary Outfall Culvert for the creation of a new Private Foreshore is as shown outlined in red contains 62.0m<sup>2</sup>**

Signature: \_\_\_\_\_  
 Name: **PATRICK SHINE**  
 Qualifications: **Chartered Engineer and Surveyor**  
 Position: **Manager, Land Surveying & Mapping, Dublin City Council**  
 Address: **Dublin City Council, Floor 5, Block 1, Civic Offices, Wood Quay, Dublin 8**  
 Date: \_\_\_\_\_

**Section A - A1** Horizontal Scale 1:250  
 Vertical Scale 1:250

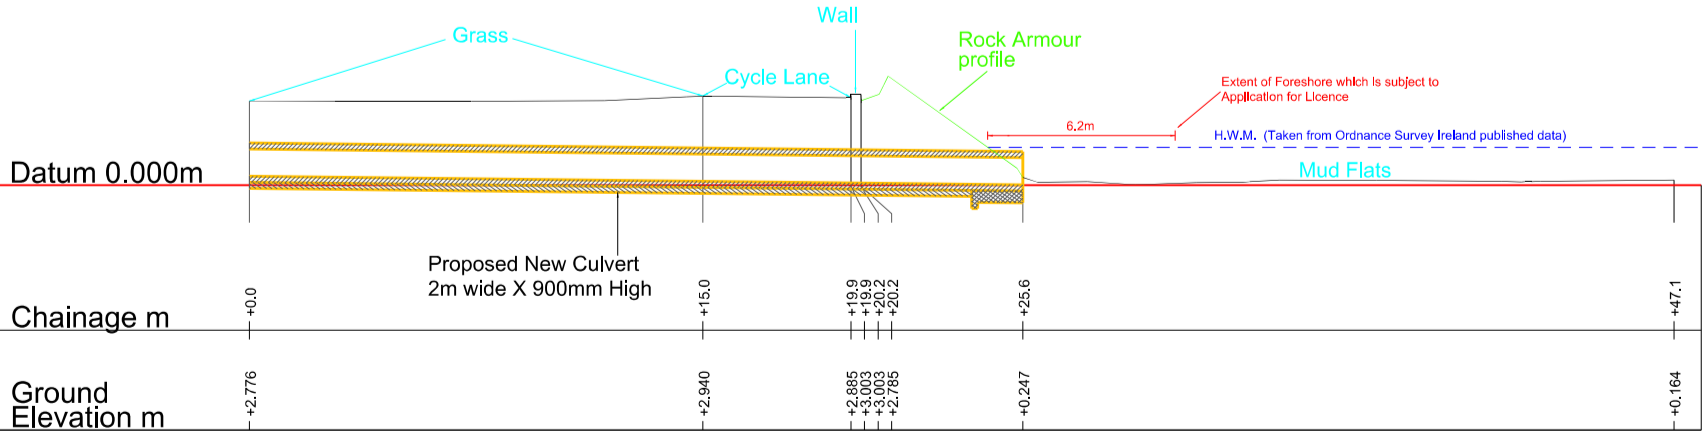

**NOTES**

Levels quoted are to OSi Malin Head Datum Refer to SM-2010-0612-0203-C21-001 for details of Foreshore Licence  
 Contours are at 0.1m interval Refer to SM-2010-0612-0203-C30-003 for a more detailed cross section at 1:100 scale  
 Red contours depict areas <= 0.0m

H.W.M. = High Water Mark as published by Ordnance Survey Ireland (with exception of alignment adjacent to existing culvert outfall)

**DUBLIN CITY COUNCIL**  
 Comhairle Cathrach Bhaile Átha Cliath  
**ENVIRONMENT AND ENGINEERING DEPARTMENT**  
 An Roinn Comhshaoil agus Innealtóireachta  
**SURVEY AND MAPPING SERVICES DIVISION**  
 Rannán Seirbhíse Suirbhóireachta agus Léarscálithe

<b>O.S REF</b> 319814, 319819	<b>SCALE</b> 1:250	<b>INDEX No</b>	<b>FOLDER No</b>	<b>CODE</b>	<b>DWG No</b>	<b>REV</b>
<b>DATE</b> 10 December 2010	<b>SURVEYED / PRODUCED BY</b> Owen Lloyd	<b>FILE NO</b> SM-2010-0612-0203-C30-002-A.dgn				

**FOR PROPERTY REGISTRATION AUTHORITY PURPOSES ONLY**  
 THIS MAP IS CERTIFIED TO BE COMPUTER GENERATED BY DUBLIN CITY COUNCIL FROM ORDNANCE SURVEY DIGITAL MAPBASE

**INDEX No.**  
SM-2010-0612-002

**MICHAEL PHILLIPS**  
CITY ENGINEER

SIGNED: **PATRICK SHINE**  
MANAGER LAND SURVEYING & MAPPING  
DUBLIN CITY COUNCIL