



- LEGEND:
- BONDED SURFACE
 - FOOTPATH
 - CARRIAGEWAY
 - EXISTING KERB TO BE MAINTAINED
 - EXISTING KERB TO BE REMOVED
 - PROPOSED KERB
 - PROPOSED FLEXIBLE BOLLARD
 - LANDS MADE AVAILABLE

WORK IN
PROGRESS

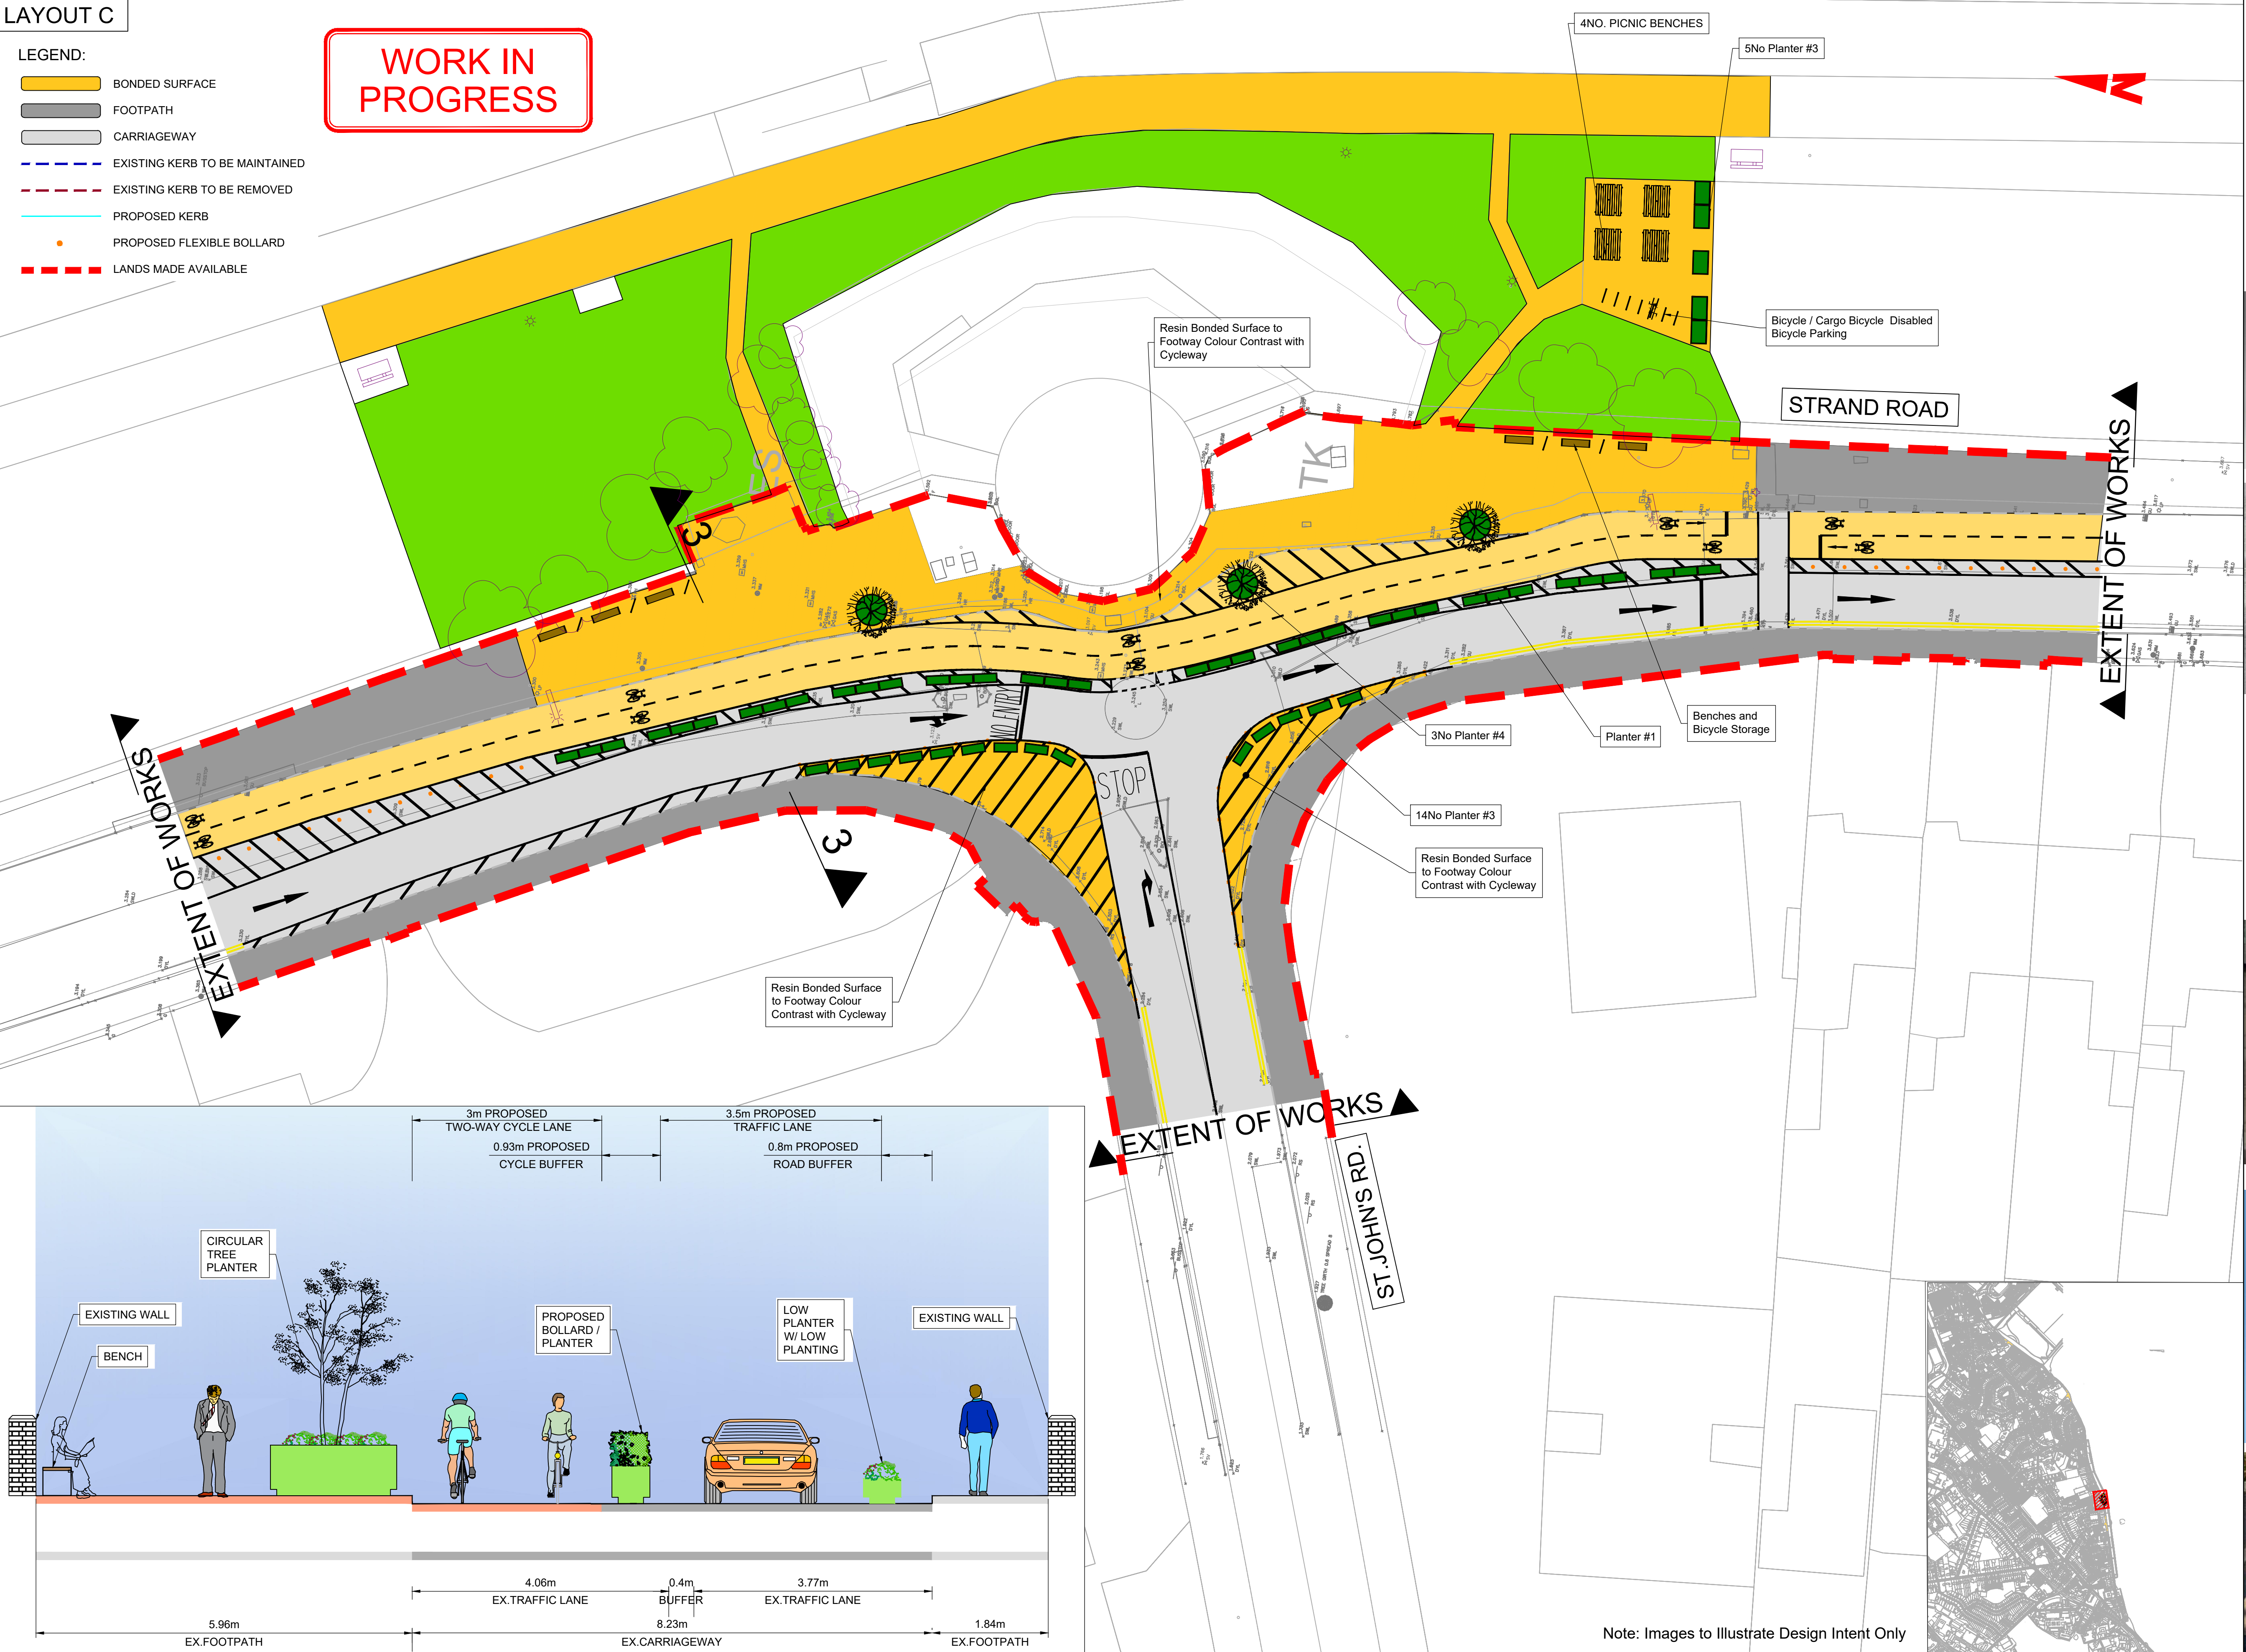

- ORDNANCE SURVEY IRELAND LICENCE NO AR0064220
©ORDNANCE SURVEY IRELAND / GOVERNMENT OF IRELAND
- NOTES:
- THIS DRAWING IS TO BE READ IN CONJUNCTION WITH ALL OTHER RELEVANT ENGINEERING DRAWINGS. ANY DISCREPANCIES, ERRORS OR OMISSIONS TO BE BROUGHT TO THE ATTENTION OF THE EMPLOYER
 - ALL DIMENSIONS TO BE CHECKED BY THE CONTRACTOR ON SITE PRIOR TO COMMENCEMENT OF WORKS
 - EMPLOYERS REP TO BE INFORMED BY THE CONTRACTOR OF ANY DISCREPANCIES PRIOR TO THE COMMENCEMENT OF WORKS ON SITE
 - DIMENSIONS OF ALL BOUNDARIES AND ADJOINING ROADS TO BE CHECKED ON SITE PRIOR TO COMMENCEMENT OF WORKS
 - DO NOT SCALE. ALL MEASUREMENTS AND COORDINATES TO BE CHECKED ON SITE
 - CONTRACTOR TO REFER TO DCC CONSTRUCTION STANDARDS FOR ROAD AND STREET WORKS IN DUBLIN CITY COUNCIL

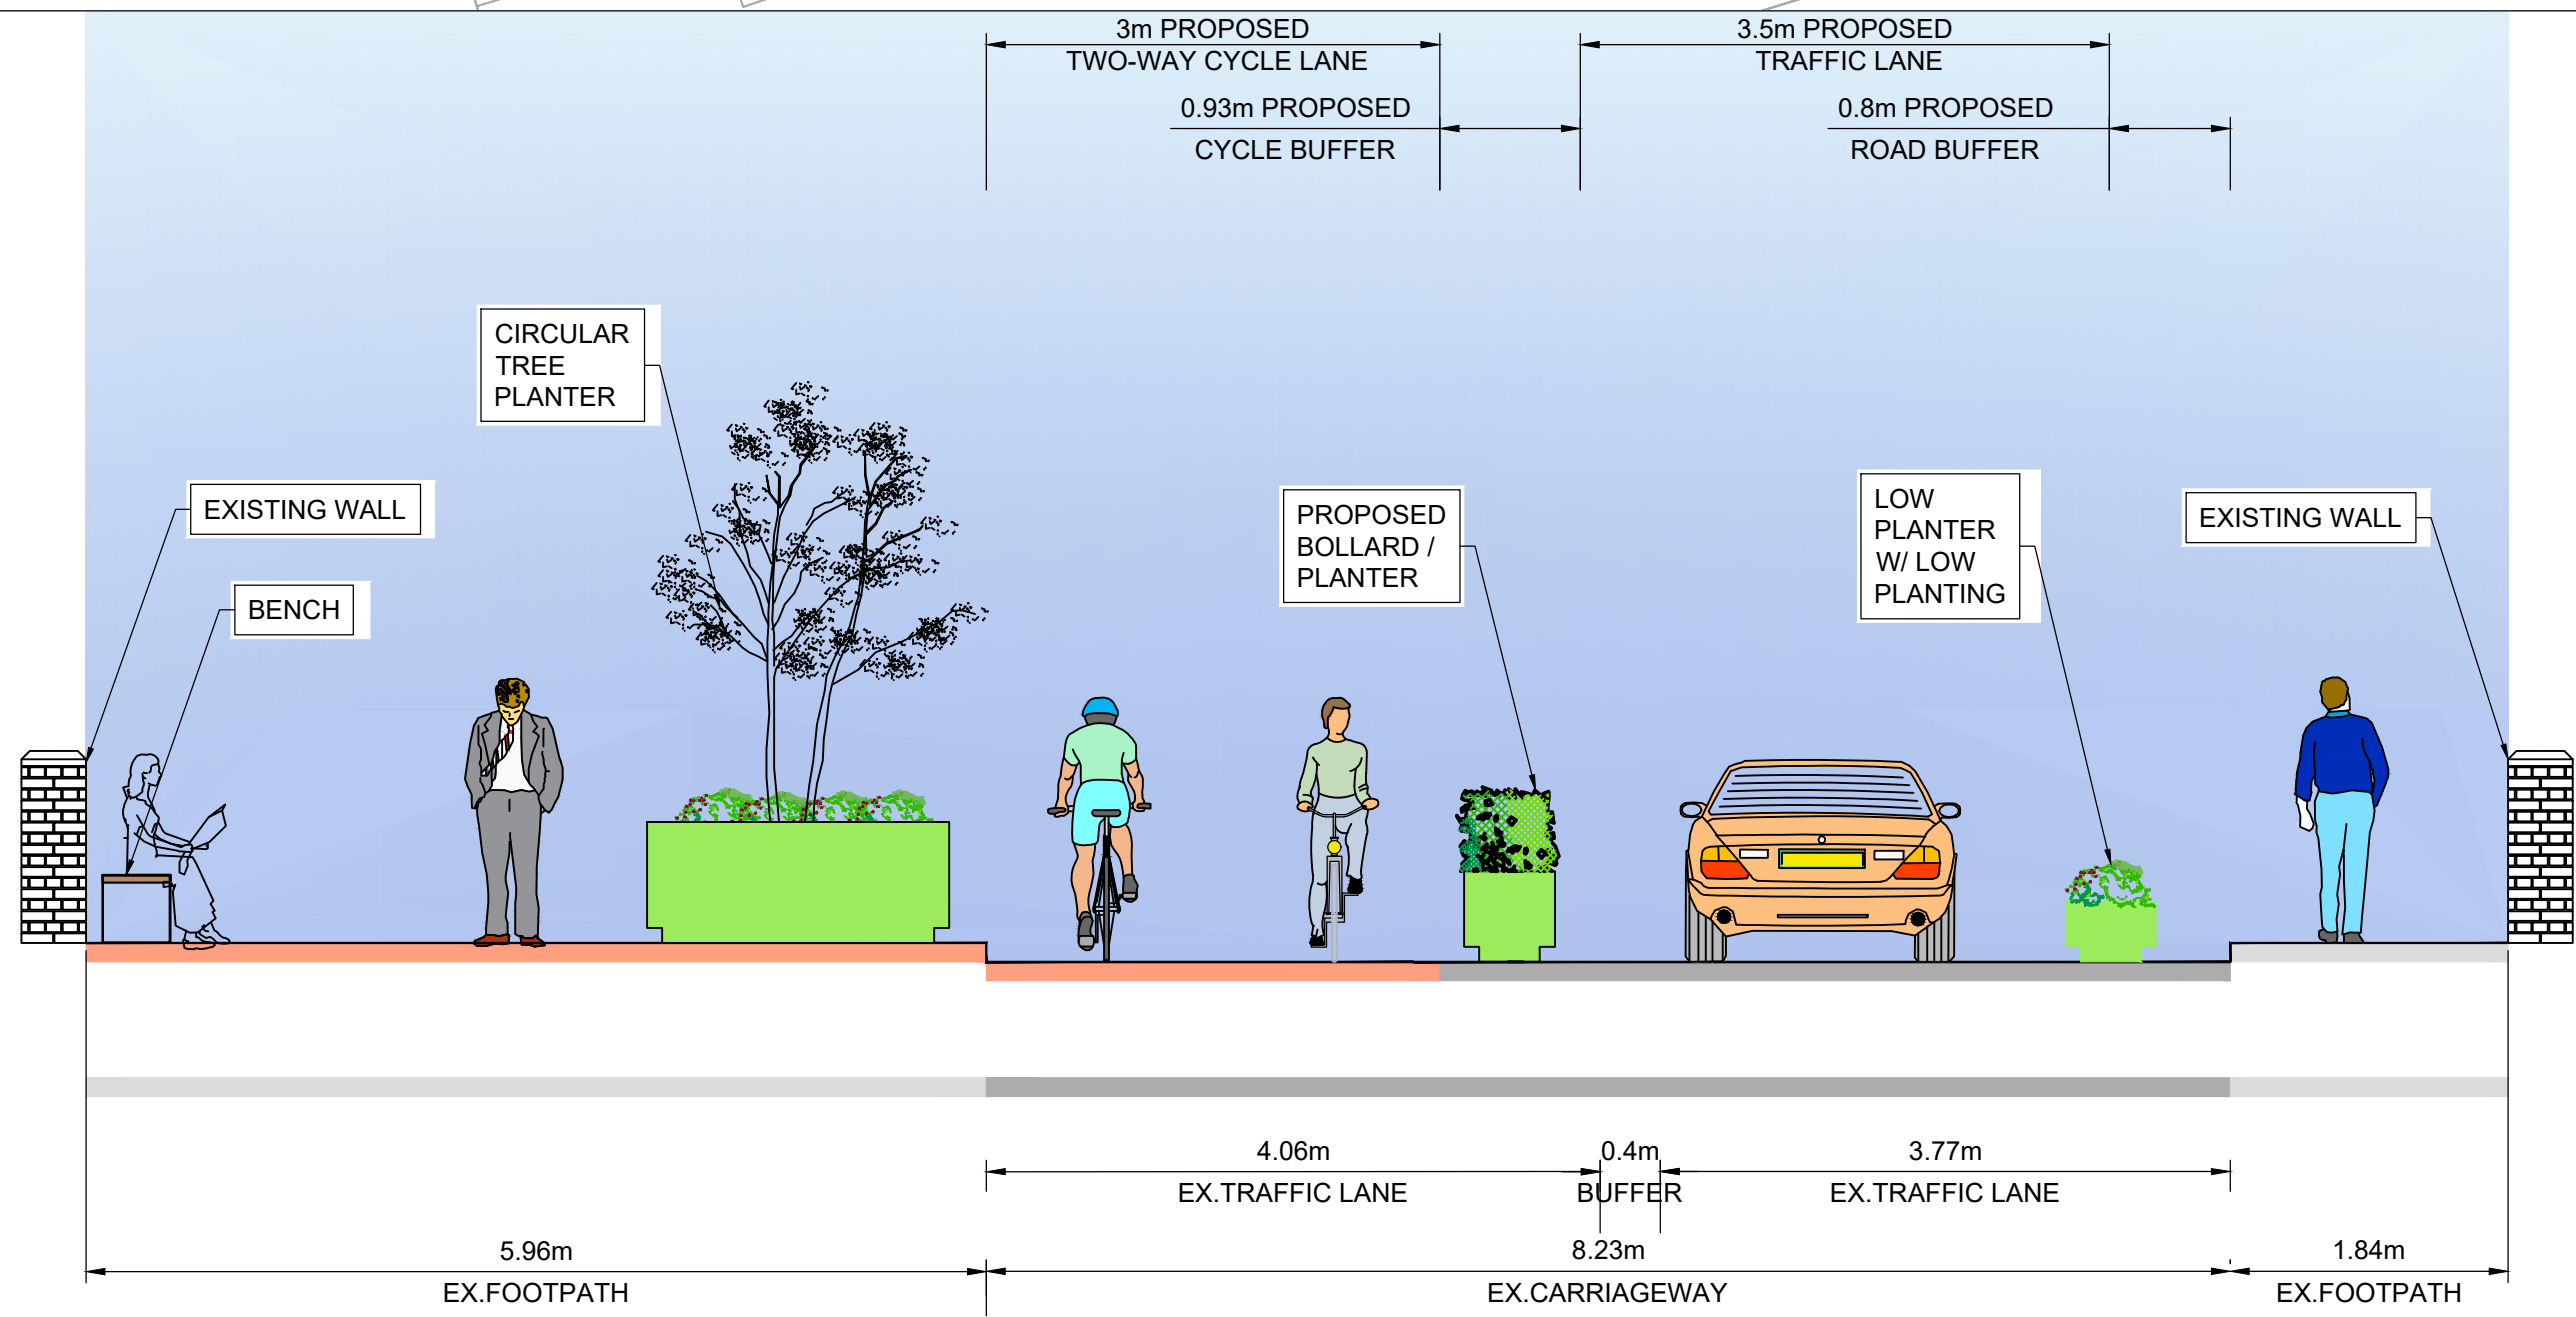



Note: Images to Illustrate Design Intent Only

a. © National Transport Authority (NTA) 2020. This drawing is confidential and the copyright in it is owned by NTA. This drawing must not be either loaned, copied or otherwise reproduced in whole or in part or used for any purpose without the prior permission of NTA. b. This drawing is to be used for the design element identified in the titlebox. Other information shown is to be considered indicative only. The drawing is to be read in conjunction with all other relevant design drawings. c. O.S. data used for plans are printed under © Ordnance Survey Ireland Government of Ireland. All rights reserved. Licence Number EN 0082119 National Transport Authority. All elevations are in metres and relate to OSI Geoid Model (OSGM15) Mean Head. All Co-ordinates are in Irish Transverse Mercator Grid (ITM) as defined by OSI active local GPS station. d. Information concerning the position of apparatus shown on this drawing is based on drawings supplied by the utility owners and/or the utility works contractor, whilst every care has been taken in the preparation of this drawing, positions should be taken as approximate and are intended for general guidance only and no representation is made by the NTA as to the accuracy, completeness, sufficiency or otherwise of this drawing and the position of the apparatus. The information contained herein does not purport to be comprehensive or final as the apparatus is subject to being altered and/or superseded. Recipients should not rely on this information. Any liabilities are hereby expressly disclaimed. e. The information contained herein has been provided by the NTA but does not purport to be comprehensive or final. Recipients should not rely on the information. Neither the NTA nor any of its directors, officers, employees, agents, stakeholders or advisers make any representation or warranty as to, or accept any liability or responsibility in relation to, the adequacy, accuracy, reasonableness or completeness of the information provided as part of this document or any matter on which the information is based (including but not limited to loss or damage arising as a result of reliance by recipients on the information or any part of it). Any liabilities are hereby expressly disclaimed.		 Údarás Náisiúnta Iompair National Transport Authority		<table><tr><th>Rev</th><th>Date</th><th>Drn</th><th>Chk'd</th><th>App'd</th><th>Description</th></tr><tr><td>P01</td><td>25.01.2021</td><td>MWG</td><td>NG</td><td>PL</td><td>DD_ISSUE</td></tr><tr><td>P02</td><td>24.02.2021</td><td>EOG</td><td>CF</td><td>BOB</td><td>PARKS_PUBLIC_REALM_ADDITIONS</td></tr></table>	Rev	Date	Drn	Chk'd	App'd	Description	P01	25.01.2021	MWG	NG	PL	DD_ISSUE	P02	24.02.2021	EOG	CF	BOB	PARKS_PUBLIC_REALM_ADDITIONS	<table><tr><td colspan="2">Client</td><td colspan="2">Designer</td></tr><tr><td colspan="2"> Comhairle Cathrach Bhaile Átha Cliath Dublin City Council </td><td colspan="2">Dublin City Council</td></tr></table>	Client		Designer		 Comhairle Cathrach Bhaile Átha Cliath Dublin City Council		Dublin City Council		<table><tr><td colspan="2">Project Title</td></tr><tr><td colspan="2">STRAND ROAD CYCLE ROUTE TRIAL</td></tr><tr><td colspan="2">Drawing Title</td></tr><tr><td colspan="2">PROPOSED GENERAL ARRANGEMENT PARKS PUBLIC REALM ENHANCEMENT</td></tr></table>	Project Title		STRAND ROAD CYCLE ROUTE TRIAL		Drawing Title		PROPOSED GENERAL ARRANGEMENT PARKS PUBLIC REALM ENHANCEMENT	
Rev	Date	Drn	Chk'd	App'd	Description																																			
P01	25.01.2021	MWG	NG	PL	DD_ISSUE																																			
P02	24.02.2021	EOG	CF	BOB	PARKS_PUBLIC_REALM_ADDITIONS																																			
Client		Designer																																						
 Comhairle Cathrach Bhaile Átha Cliath Dublin City Council		Dublin City Council																																						
Project Title	
STRAND ROAD CYCLE ROUTE TRIAL	
Drawing Title	
PROPOSED GENERAL ARRANGEMENT PARKS PUBLIC REALM ENHANCEMENT	
<table><tr><td>Date</td><td>21.01.2021</td><td>Scale</td><td>1:200@A1 1:400@A3</td><td>Drawn</td><td>EOG</td><td>Checked</td><td>NG</td><td>Approved</td><td>PL</td></tr></table>		Date	21.01.2021	Scale	1:200@A1 1:400@A3	Drawn	EOG	Checked	NG	Approved	PL	<table><tr><td>Project Code</td><td>DCC20009</td><td>Originator Code</td><td>DCC</td><td>QMS Code</td><td>S0010</td></tr></table>		Project Code	DCC20009	Originator Code	DCC	QMS Code	S0010	<table><tr><td>Drawing File Name</td><td>DCC20009-NTA-SLW_ZZ-S010STRD_DR-KK-0003-PARKS</td><td>Sheet Number</td><td>0 of 0</td><td>Status</td><td>E0</td><td>Rev</td><td>P02</td></tr></table>		Drawing File Name	DCC20009-NTA-SLW_ZZ-S010STRD_DR-KK-0003-PARKS	Sheet Number	0 of 0	Status	E0	Rev	P02											
Date	21.01.2021	Scale	1:200@A1 1:400@A3	Drawn	EOG	Checked	NG	Approved	PL																															
Project Code	DCC20009	Originator Code	DCC	QMS Code	S0010																																			
Drawing File Name	DCC20009-NTA-SLW_ZZ-S010STRD_DR-KK-0003-PARKS	Sheet Number	0 of 0	Status	E0	Rev	P02																																	


DO NOT SCALE USE FIGURED DIMENSIONS ONLY

- LEGEND:
- RESIN BOUND SURFACE
 - FOOTPATH
 - CARRIAGEWAY
 - EXISTING KERB TO BE MAINTAINED
 - EXISTING KERB TO BE REMOVED
 - PROPOSED KERB
 - PROPOSED FLEXIBLE BOLLARD
 - LANDS MADE AVAILABLE

WORK IN
PROGRESS

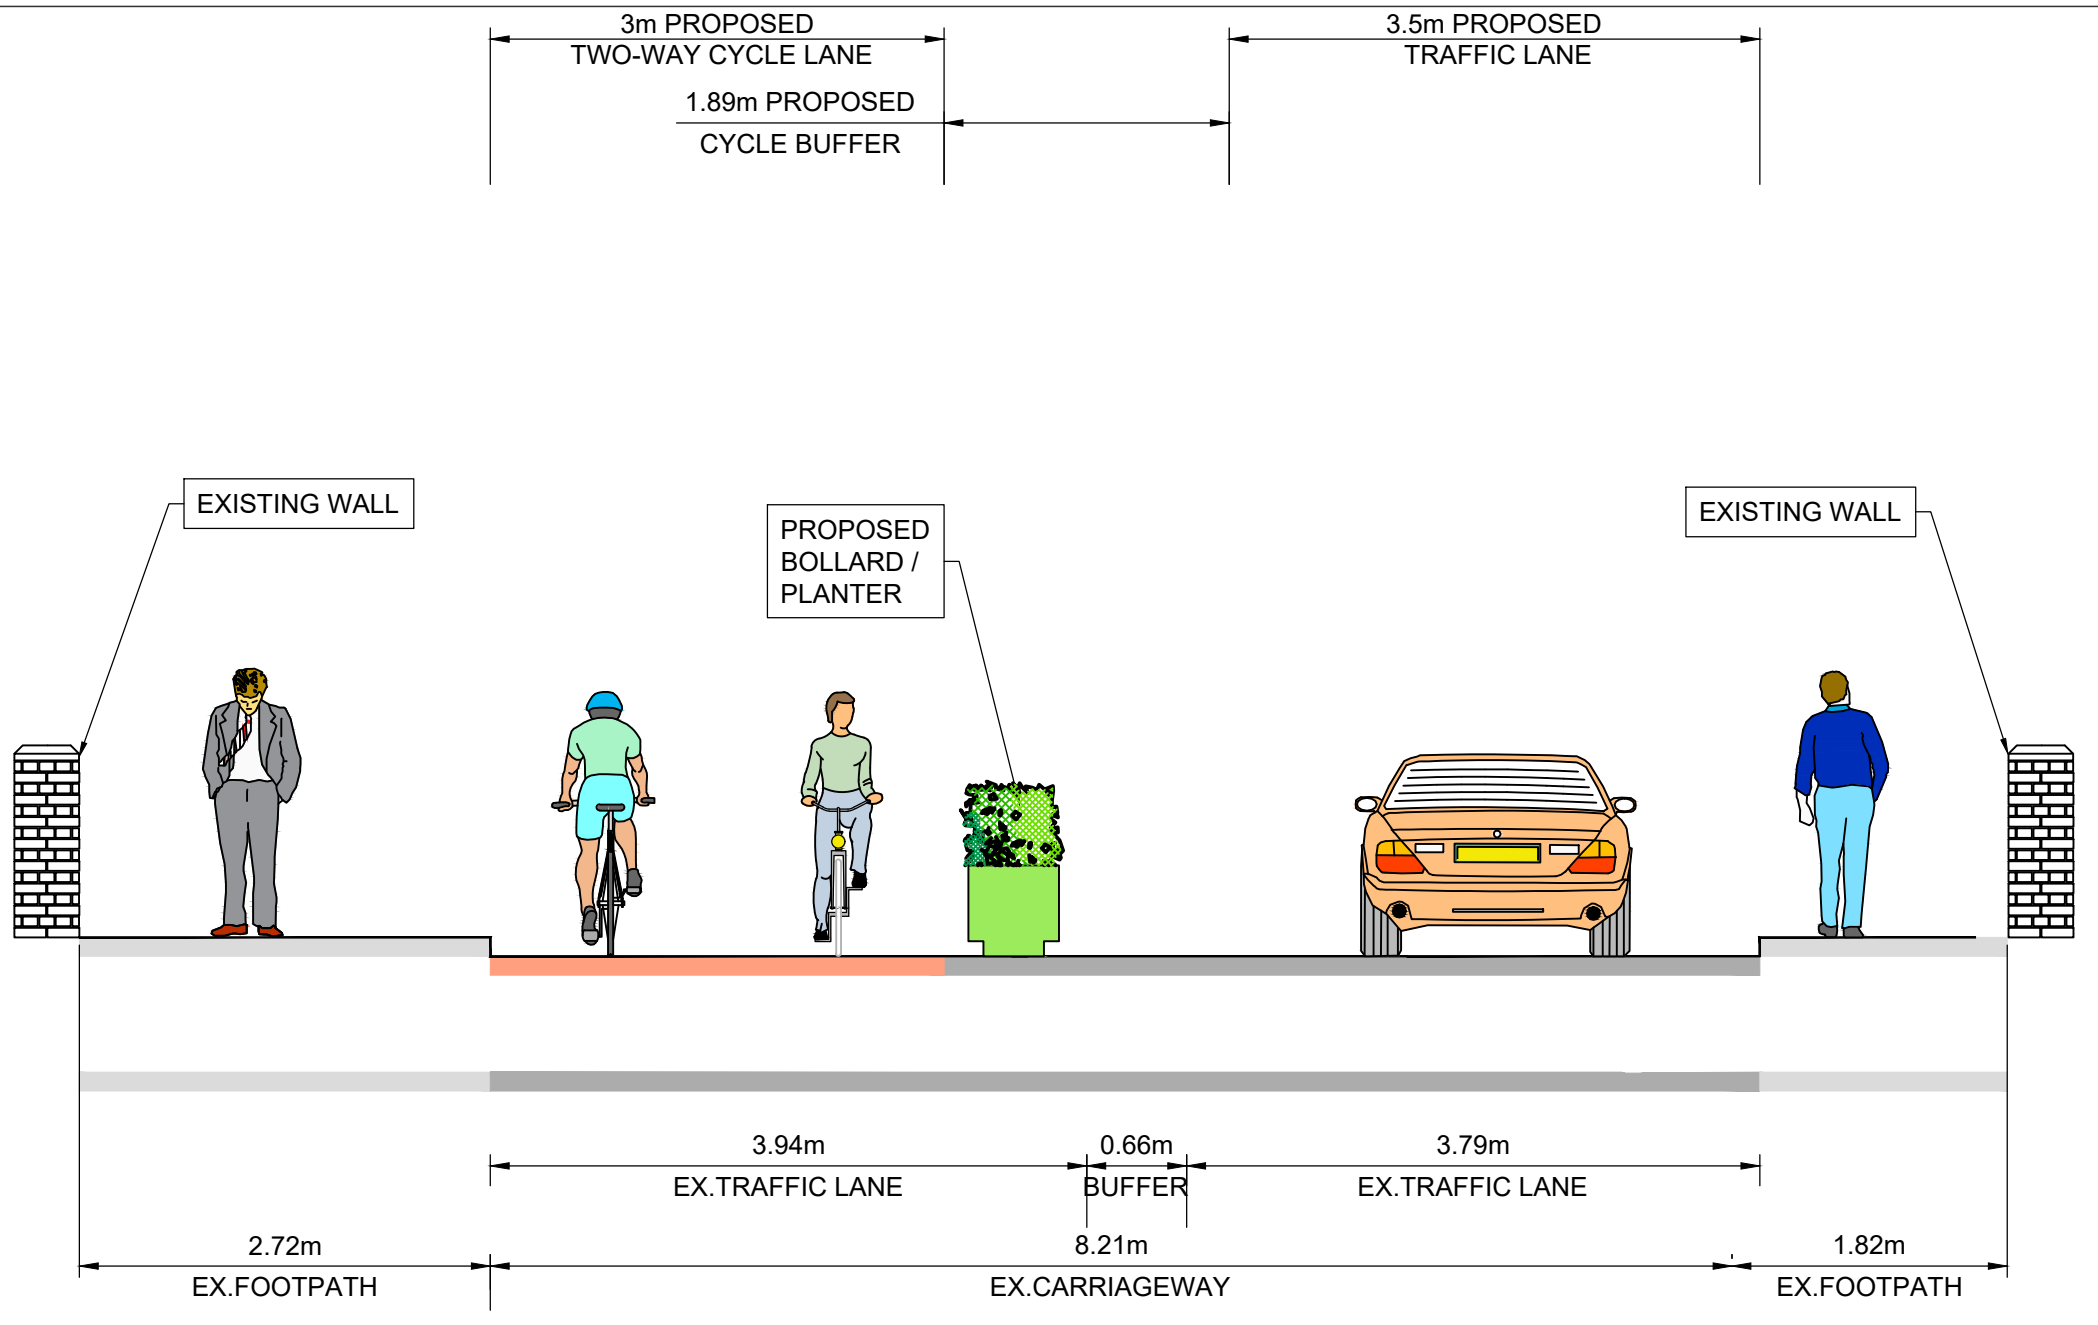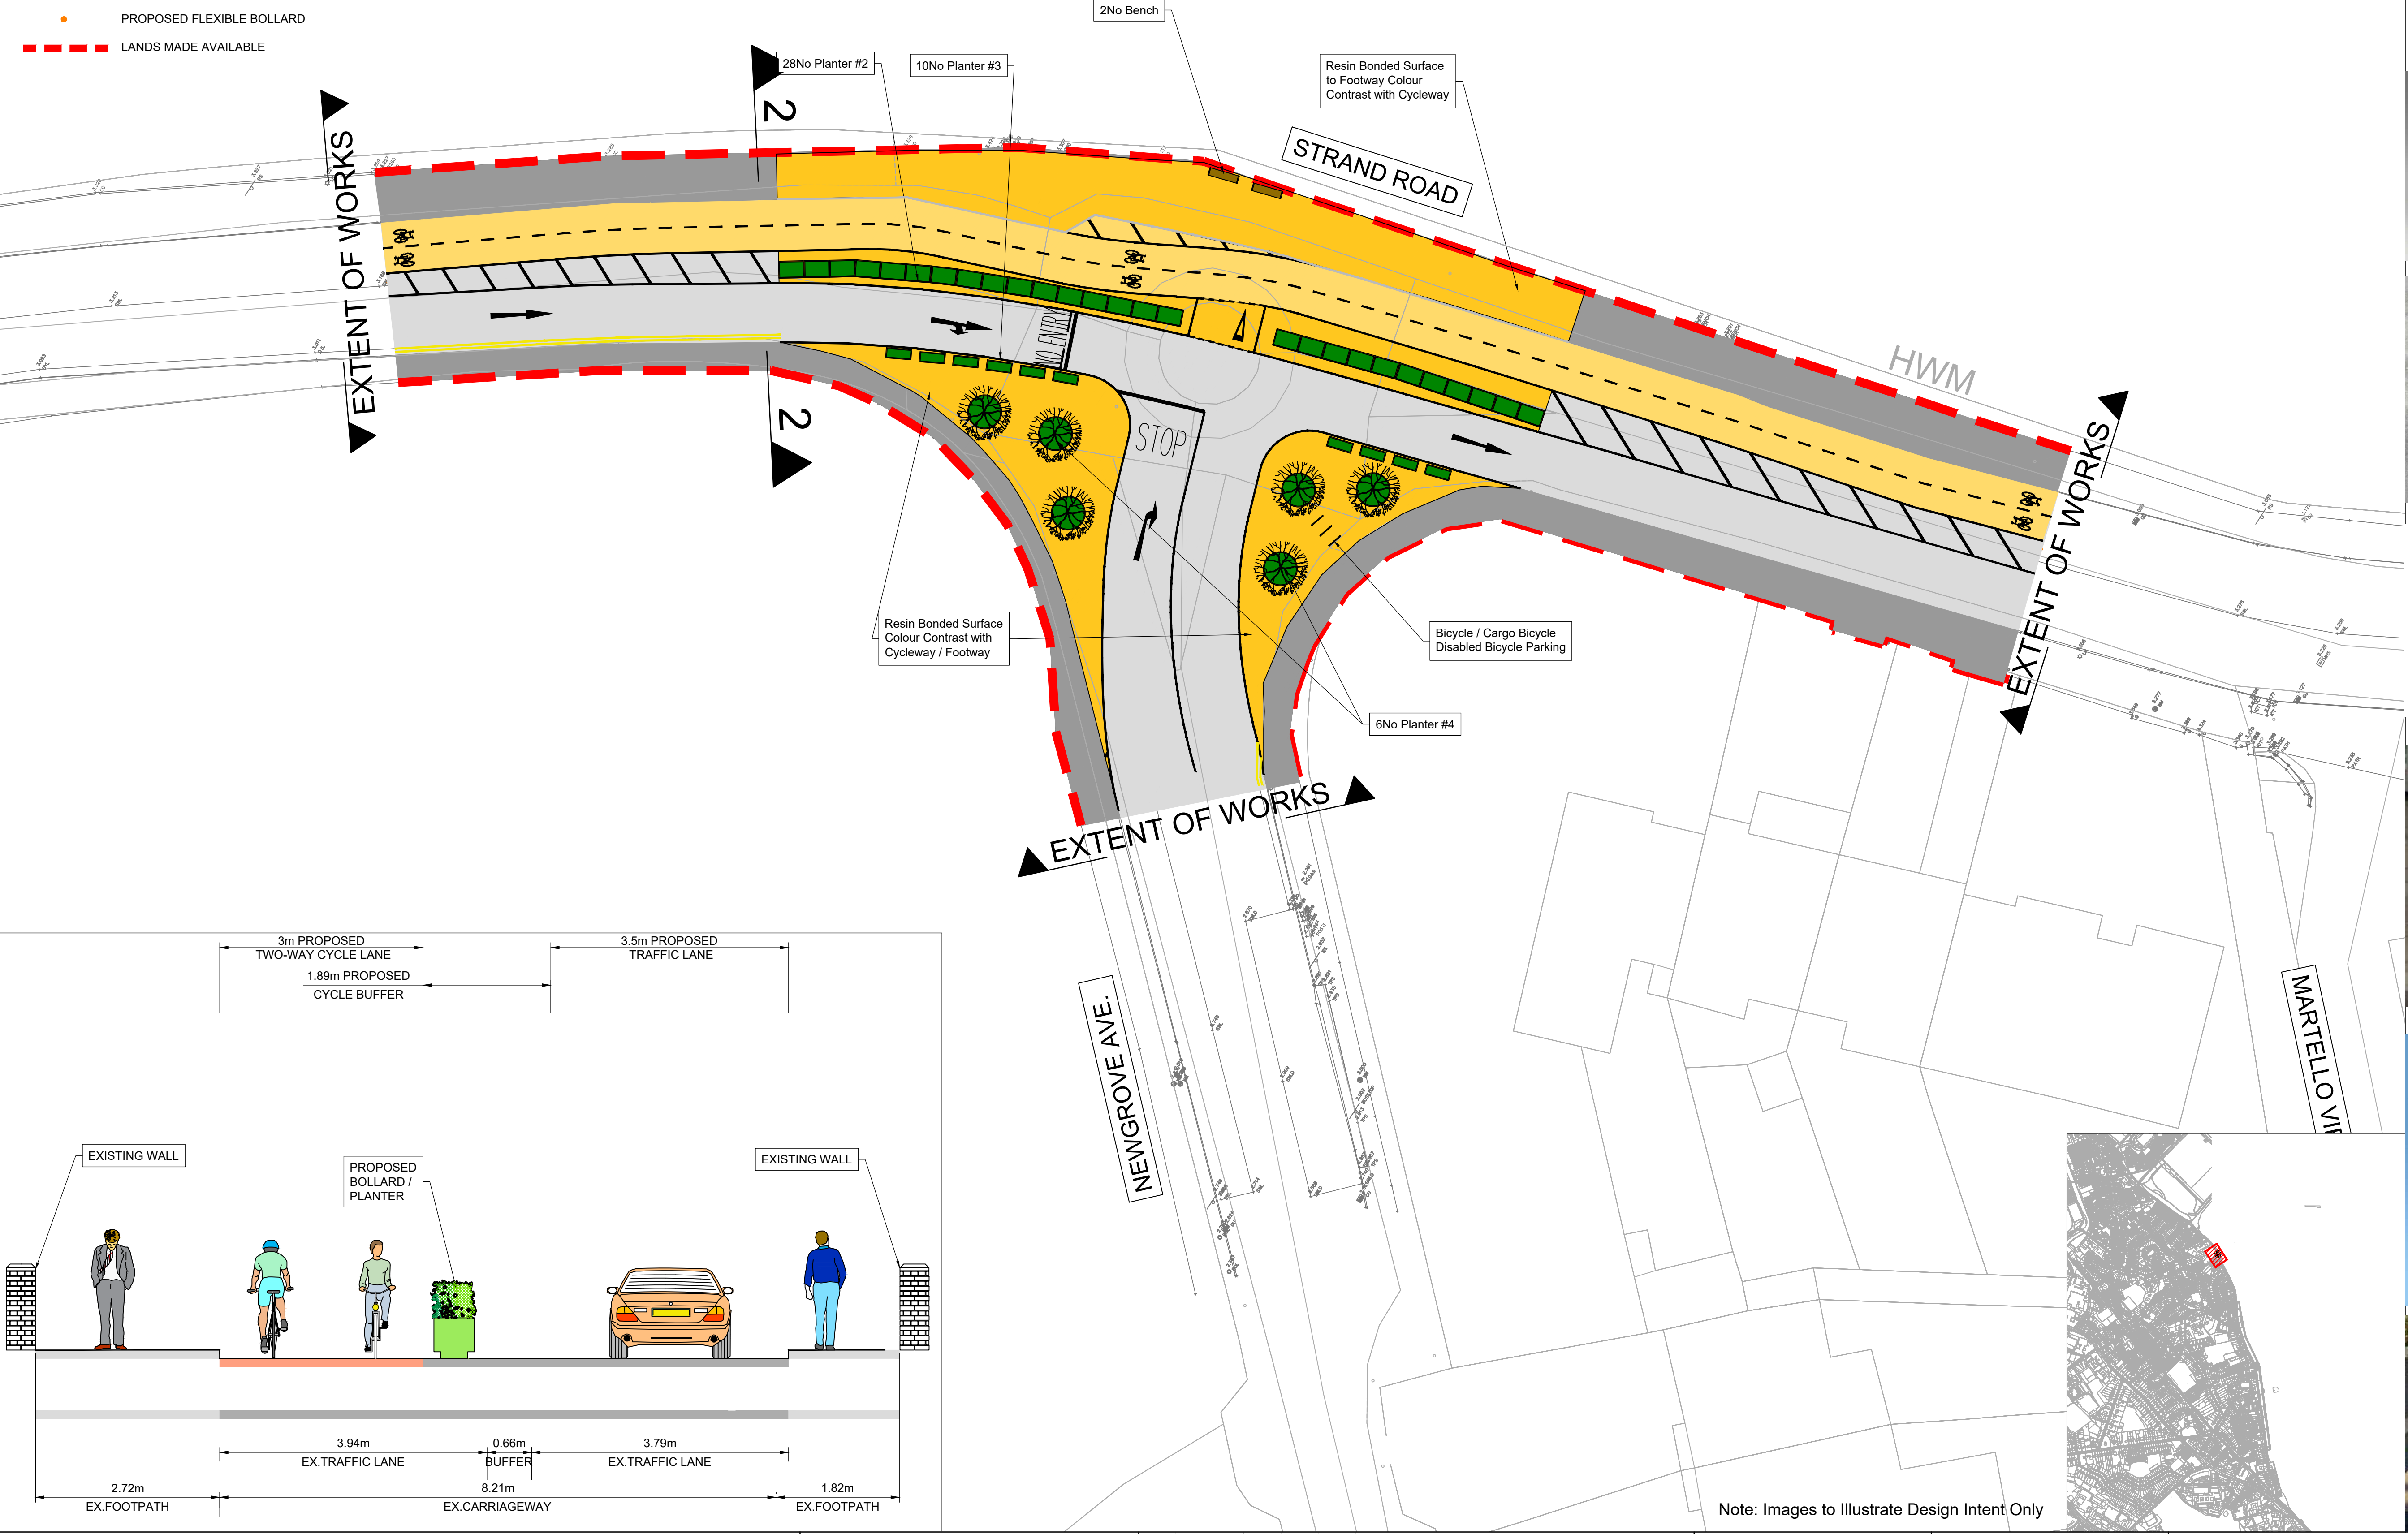

- ORDNANCE SURVEY IRELAND LICENCE NO AR0064220
©ORDNANCE SURVEY IRELAND / GOVERNMENT OF IRELAND
- NOTES:
- THIS DRAWING IS TO BE READ IN CONJUNCTION WITH ALL OTHER RELEVANT ENGINEERING DRAWINGS. ANY DISCREPANCIES, ERRORS OR OMISSIONS TO BE BROUGHT TO THE ATTENTION OF THE EMPLOYER.
 - ALL DIMENSIONS TO BE CHECKED BY THE CONTRACTOR ON SITE PRIOR TO COMMENCEMENT OF WORKS.
 - EMPLOYERS REP TO BE INFORMED BY THE CONTRACTOR OF ANY DISCREPANCIES PRIOR TO THE COMMENCEMENT OF WORKS ON SITE.
 - DIMENSIONS OF ALL BOUNDARIES AND ADJOINING ROADS TO BE CHECKED ON SITE PRIOR TO COMMENCEMENT OF WORKS.
 - DO NOT SCALE. ALL MEASUREMENTS AND COORDINATES TO BE CHECKED ON SITE.
 - CONTRACTOR TO REFER TO DCC CONSTRUCTION STANDARDS FOR ROAD AND STREET WORKS IN DUBLIN CITY COUNCIL.

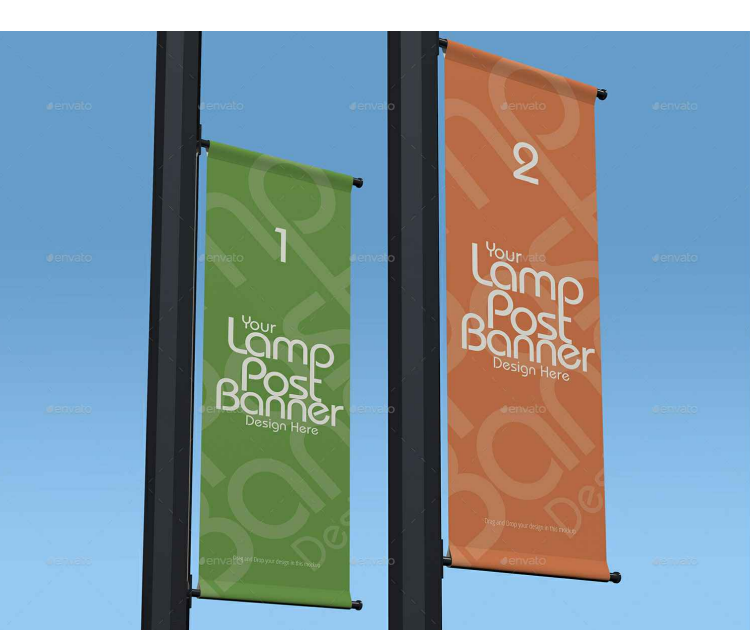

Note: Images to Illustrate Design Intent Only

Disclaimer a. © National Transport Authority (NTA) 2020. This drawing is confidential and the copyright in it is owned by NTA. This drawing must not be either loaned, copied or otherwise reproduced in whole or in part or used for any purpose without the prior permission of NTA. b. This drawing is to be used for the design element identified in the titlebox. Other information shown is to be considered indicative only. The drawing is to be read in conjunction with all other relevant design drawings. c. O.S. data used for plans are printed under © Ordnance Survey Ireland Government of Ireland. All rights reserved. Licence Number EN 0082119 National Transport Authority. All elevations are in metres and relate to OSI Geoid Model (OSGM15) Main Head. All Co-ordinates are in Irish Transverse Mercator Grid (ITM) as defined by OSI active local GPS station. d. Information concerning the position of apparatus shown on this drawing is based on drawings supplied by the utility owners and/or the utility works contractor, whilst every care has been taken in the preparation of this drawing, positions should be taken as approximate and are intended for general guidance only and no representation is made by the NTA as to the accuracy, completeness, sufficiency or otherwise of this drawing and the position of the apparatus. The information contained herein does not purport to be comprehensive or final as the apparatus is subject to being altered and/or superseded. Recipients should not rely on this information. Any liabilities are hereby expressly disclaimed. e. The information contained herein has been provided by the NTA but does not purport to be comprehensive or final. Recipients should not rely on the information. Neither the NTA nor any of its directors, officers, employees, agents, stakeholders or advisers make any representation or warranty as to, or accept any liability or responsibility in relation to, the adequacy, accuracy, reasonableness or completeness of the information provided as part of this document or any matter on which the information is based (including but not limited to loss or damage arising as a result of reliance by recipients on the information or any part of it). Any liabilities are hereby expressly disclaimed. Údarás Náisiúnta Iompair National Transport Authority	<table><tr><th>Rev</th><th>Date</th><th>Dwn</th><th>Chk'd</th><th>App'd</th><th>Description</th></tr><tr><td>P01</td><td>25.01.2021</td><td>MWG</td><td>NG</td><td>PL</td><td>DD_ISSUE</td></tr><tr><td>P00</td><td>24.02.2021</td><td>EOG</td><td>CF</td><td>BOB</td><td>PARKS_PUBLIC_REALM_ADDITIONS</td></tr></table>	Rev	Date	Dwn	Chk'd	App'd	Description	P01	25.01.2021	MWG	NG	PL	DD_ISSUE	P00	24.02.2021	EOG	CF	BOB	PARKS_PUBLIC_REALM_ADDITIONS	Comhairle Cathrach Bhaile Átha Cliath Dublin City Council Dublin City Council Date 21.01.2021 Scale 1:200@A1 1:400@A3 Project Code DCC20009 Originator Code DCC	<table><tr><th colspan="3">Designer</th></tr><tr><td colspan="3">Dublin City Council</td></tr><tr><td>Drawn</td><td>Checked</td><td>Approved</td></tr><tr><td>EOG</td><td>NG</td><td>PL</td></tr><tr><td>QMS Code</td><td colspan="2">S0010</td></tr></table>	Designer			Dublin City Council			Drawn	Checked	Approved	EOG	NG	PL	QMS Code	S0010		<table><tr><th colspan="2">Project Title</th></tr><tr><td colspan="2">STRAND ROAD CYCLE ROUTE TRIAL</td></tr><tr><th colspan="2">Drawing Title</th></tr><tr><td colspan="2">PROPOSED GENERAL ARRANGEMENT PARKS ADDITIONS NEWGROVE AV JUNCTION</td></tr><tr><td>Drawing File Name</td><td>DCC20009-NTA-SLW_ZZ-S010STRD_XX_00-DR-KK-0002-PARKS</td></tr><tr><td>Sheet Number</td><td>0 of 0</td></tr><tr><td>Status</td><td>E0</td></tr><tr><td>Rev</td><td>P02</td></tr></table>	Project Title		STRAND ROAD CYCLE ROUTE TRIAL		Drawing Title		PROPOSED GENERAL ARRANGEMENT PARKS ADDITIONS NEWGROVE AV JUNCTION		Drawing File Name	DCC20009-NTA-SLW_ZZ-S010STRD_XX_00-DR-KK-0002-PARKS	Sheet Number	0 of 0	Status	E0	Rev	P02
	Rev	Date	Dwn	Chk'd	App'd	Description	
	P01	25.01.2021	MWG	NG	PL	DD_ISSUE	
	P00	24.02.2021	EOG	CF	BOB	PARKS_PUBLIC_REALM_ADDITIONS	
	Designer	
Dublin City Council	
Drawn	Checked	Approved	
EOG	NG	PL	
QMS Code	S0010	
Project Title	
STRAND ROAD CYCLE ROUTE TRIAL	
Drawing Title	
PROPOSED GENERAL ARRANGEMENT PARKS ADDITIONS NEWGROVE AV JUNCTION	
Drawing File Name	DCC20009-NTA-SLW_ZZ-S010STRD_XX_00-DR-KK-0002-PARKS	
Sheet Number	0 of 0	
Status	E0	
Rev	P02	

