
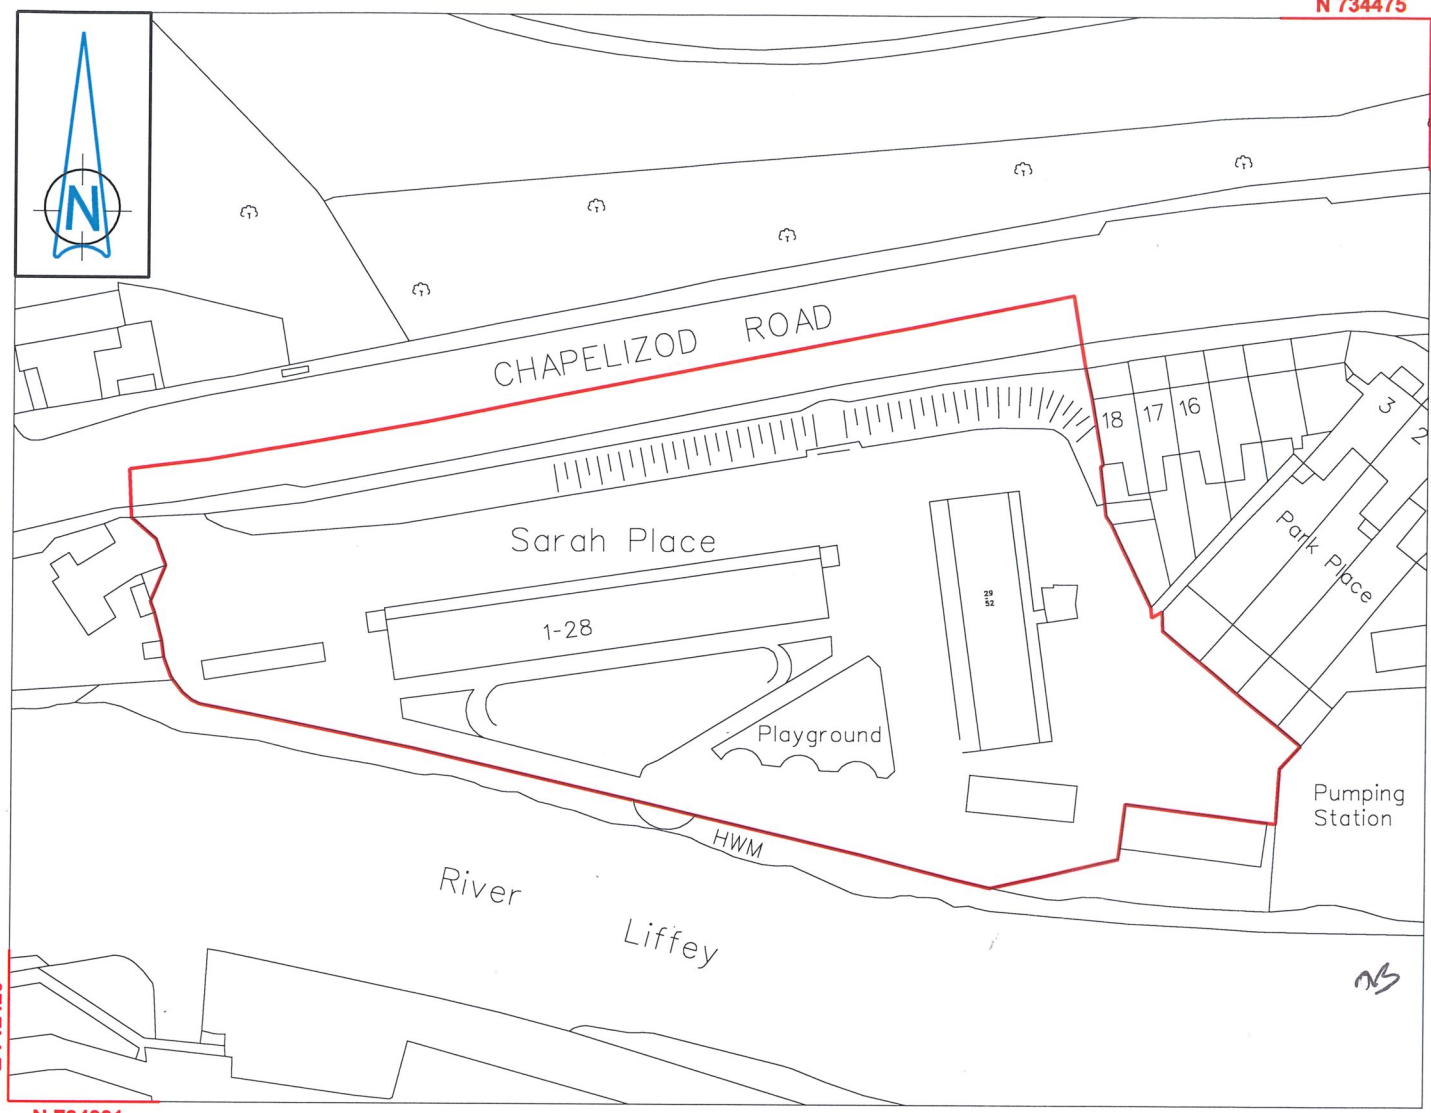


DC/112982A

N 734475

E 712607

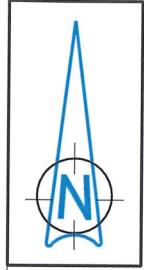

E 712420

N 734331

SARAH PLACE, ISLANDBRIDGE COMPULSORY PURCHASE ORDER 1962

Map referred to in Vesting Order Serial No. 2017/11

John W. Flanagan
CHIEF EXECUTIVE OFFICER
DUBLIN CITY COUNCIL

Thomas Curran
CIVIC OFFICES
DUBLIN
CITY COUNCIL OFFICIAL
Total area to be vested = 7404 sqm



Comhairle Cathrach
Bhaile Átha Cliath
Dublin City Council

An Roinn Comhshaoil agus Iompair
Rannán Suirbhéireachta agus Léarscáilithe
Environment and Transportation Department
Survey and Mapping Division

O.S REF
3263-01/06

SCALE
1:1000

DATE
24.04.2017

SURVEYED / PRODUCED BY
A. Acinelli

INDEX No | **FOLDER No** | **CODE** | **DWG No** | **REV**

FILE NO SM-2016-0304_0204-C8-001-B.dgn

THIS MAP IS CERTIFIED TO BE COMPUTER GENERATED BY
DUBLIN CITY COUNCIL FROM ORDNANCE SURVEY DIGITAL MAPBASE

SURVEY, MAPPING AND RELATED RESEARCH APPROVED

APPROVED *Thomas Curran* 26/04/2017
THOMAS CURRAN
ACTING MANAGER LAND SURVEYING & MAPPING
DUBLIN CITY COUNCIL

INDEX No.
SM-2016-0304

JOHN W. FLANAGAN
PhD CEng Eur Ing FIEI FICE
ACTING CITY ENGINEER