




PLAN OF PIPELINE  
(CHAINAGE 00.00m TO 340.00m)

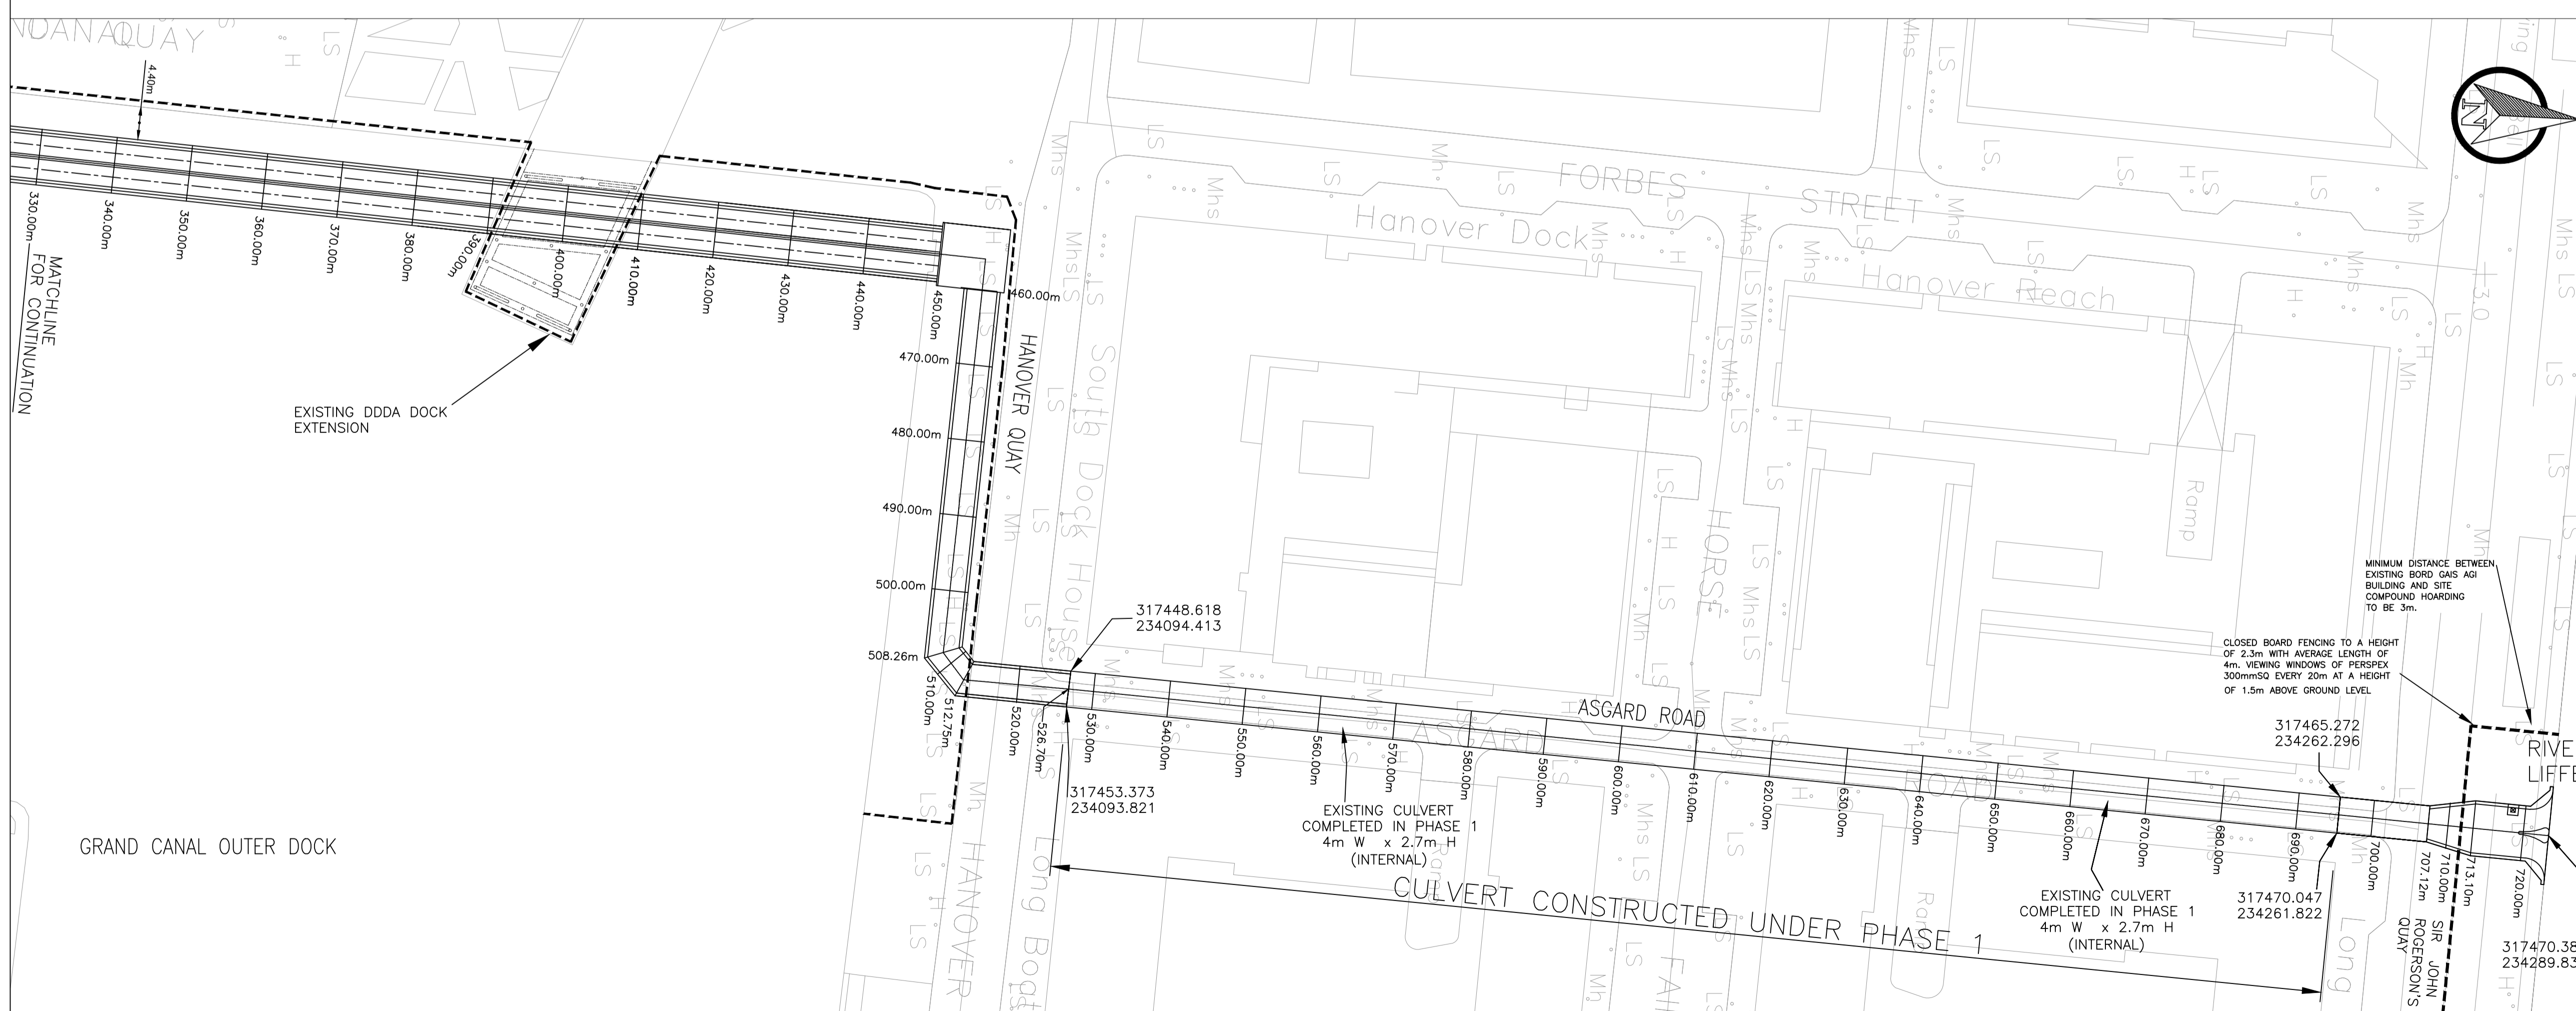

PLAN OF PIPELINE  
(CHAINAGE 340.00m TO RIVER LIFFEY)

© Copyright  
This drawing and any design herein is the copyright of the Consultants and must not be reproduced without their written consent.  
All drawings remain the property of the Consultants.

Notes:  
1. All levels are in metres and relate to O.S. Datum MALIN.  
2. This drawing is reproduced from digital maps:  
O.S. MAPS - Scale 1:2,500  
O.S. MAPS - Scale 1:1,000  
Discovery Series - Scale 1:50,000  
3. All Maps are referenced to IRISH NATIONAL GRID (I.N.G.)  
4. Ordnance Survey Ireland Licence No. EN 0003017  
© Government of Ireland.



P02	S1	ISSUED FOR EIAR	LS	NK	MAR 2022
P01	S1	ISSUED FOR EIAR	LS	CD	SEPT 2021
Rev.	Suit.	Description	Drawn	Chk'd	Date

Client:

**Obair i gcomhpháirtíocht**  
Working in partnership

**UISCE**  
EILEANN - IRISH WATER

Consultant:

**J. B. Barry and Partners Limited**  
Consulting Engineers

Classon House  
Dundrum Park  
Dundrum Road  
Dublin 14  
D14 T9T0

Tel: +353-1-4851400  
email: info@jbbarry.ie  
website: www.jbbarry.ie

Project: **GRAND CANAL DOCK STORM OUTFALL**

Drawing Title: **CLOSEUP PLAN OF PIPELINE WITH CHAINAGE**

Drawn by:	LS	Date:	MARCH 2022
Checked by:	CD	Date:	MARCH 2022
Approved by:	KOD	Date:	MARCH 2022
Internal Project REFS:	19708		

Stage:	EIAR
Drawing No.:	19708-JBB-00-XX-DR-C-00135
Revision:	P02
Suitability:	S1