


Copyright
 This drawing and any design hereon is the copyright of the Consultants and must not be reproduced without their written consent.
 All drawings remain the property of the Consultants.

Notes:
 1. All levels are in metres and relate to O.S. Datum MALIN.
 2. This drawing is reproduced from digital maps:
 O.S. MAPS - Scale 1:2,500
 O.S. MAPS - Scale 1:1,000
 Discovery Series - Scale 1:50,000
 3. All Maps are referenced to IRISH NATIONAL GRID (I.N.G.)
 4. Ordnance Survey Ireland Licence No. EN 0003017
 ©Government of Ireland.



LEGEND
 - - - - - Current Bed Level

PLAN OF PIPELINE
 (CHAINAGE 0.00m TO 110.00m)
 SCALE : 1:200

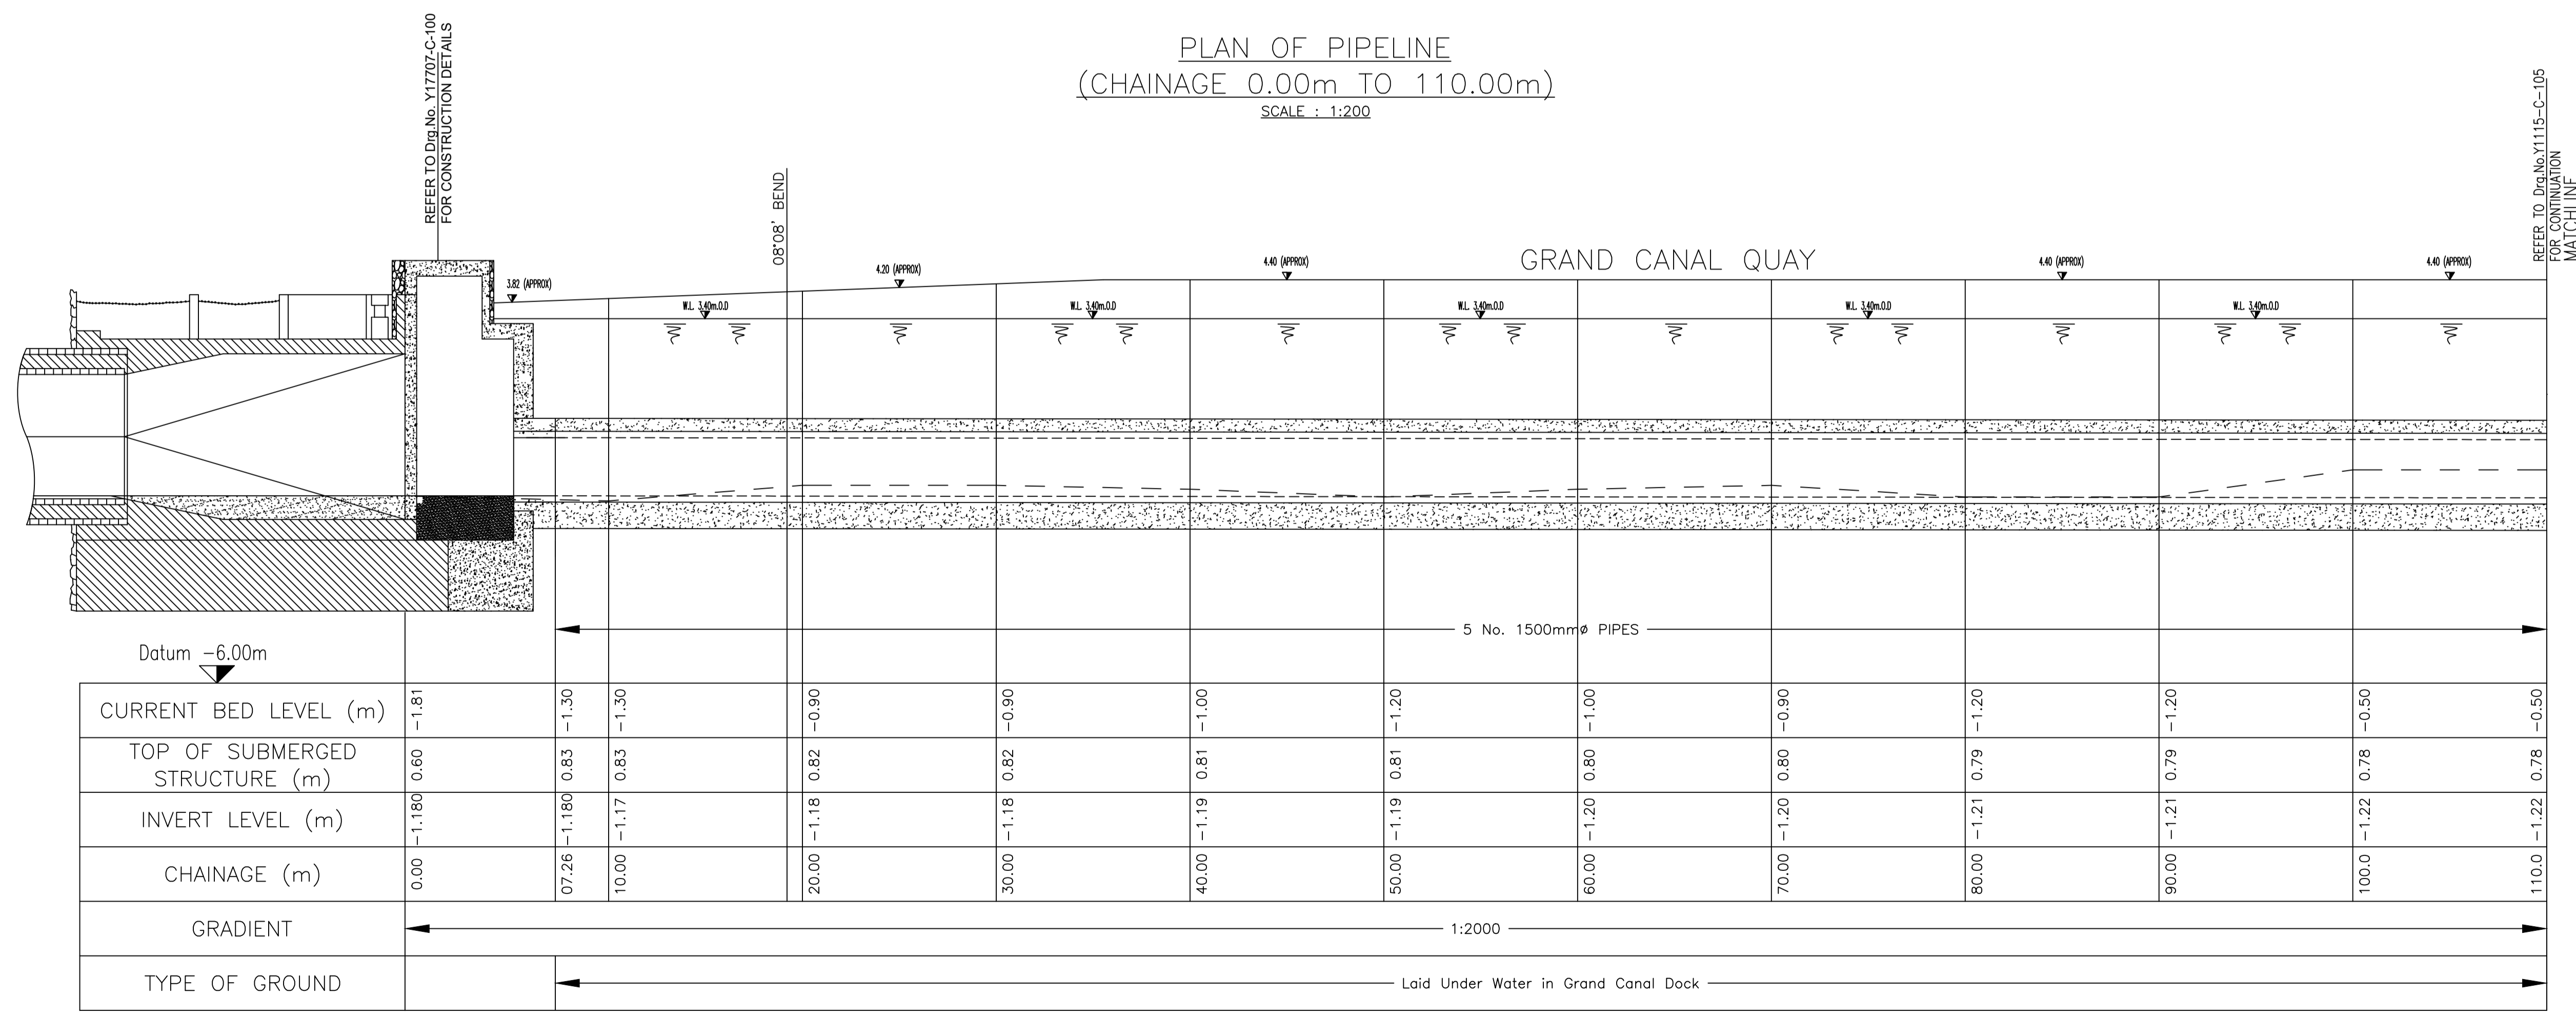

LONGITUDINAL SECTION THROUGH PIPELINE
 (CHAINAGE 0m TO 110m)
 SCALE : HOR=1:200 VERT.=1:100

P02	S1	ISSUED FOR EIAR	LS	NK	MAR 2022
P01	S1	ISSUED FOR EIAR	LS	CD	SEPT 2021
Rev.	Suit.	Description	Drawn	Chkd	Date
Client:					
Obair i gcomhpháirtíocht		Dublin City Council		UISCE	
Working in partnership		Dublin City Council		EIREANN - IRISH WATER	
Consultant:					
J. B. Barry and Partners Limited					
Consulting Engineers					
Classon House		Tel: +353-1-4851400			
Dundrum		email: info@jbbarry.ie			
Business Park		website: www.jbbarry.ie			
Dundrum Road					
Dublin 14					
D14 T9T0					
Project:					
GRAND CANAL DOCK					
STORM OUTFALL					
Drawing Title:					
PLAN AND LONGSECTION					
SHEET 1 OF 6					
Drawn by: LS Date: MARCH 2022					
Checked by: CD Date: MARCH 2022					
Approved by: KOD Date: MARCH 2022					
Internal Project REFS: 19708					
Scales: AS SHOWN					
Stage: EIAR					
Drawing No: 19708-JBB-00-XX-DR-C-00136		Revision: P02		Suitability: S1	