


PLAN OF PIPELINE
(CHAINAGE 110.00m TO 220.00m)
SCALE : 1:200

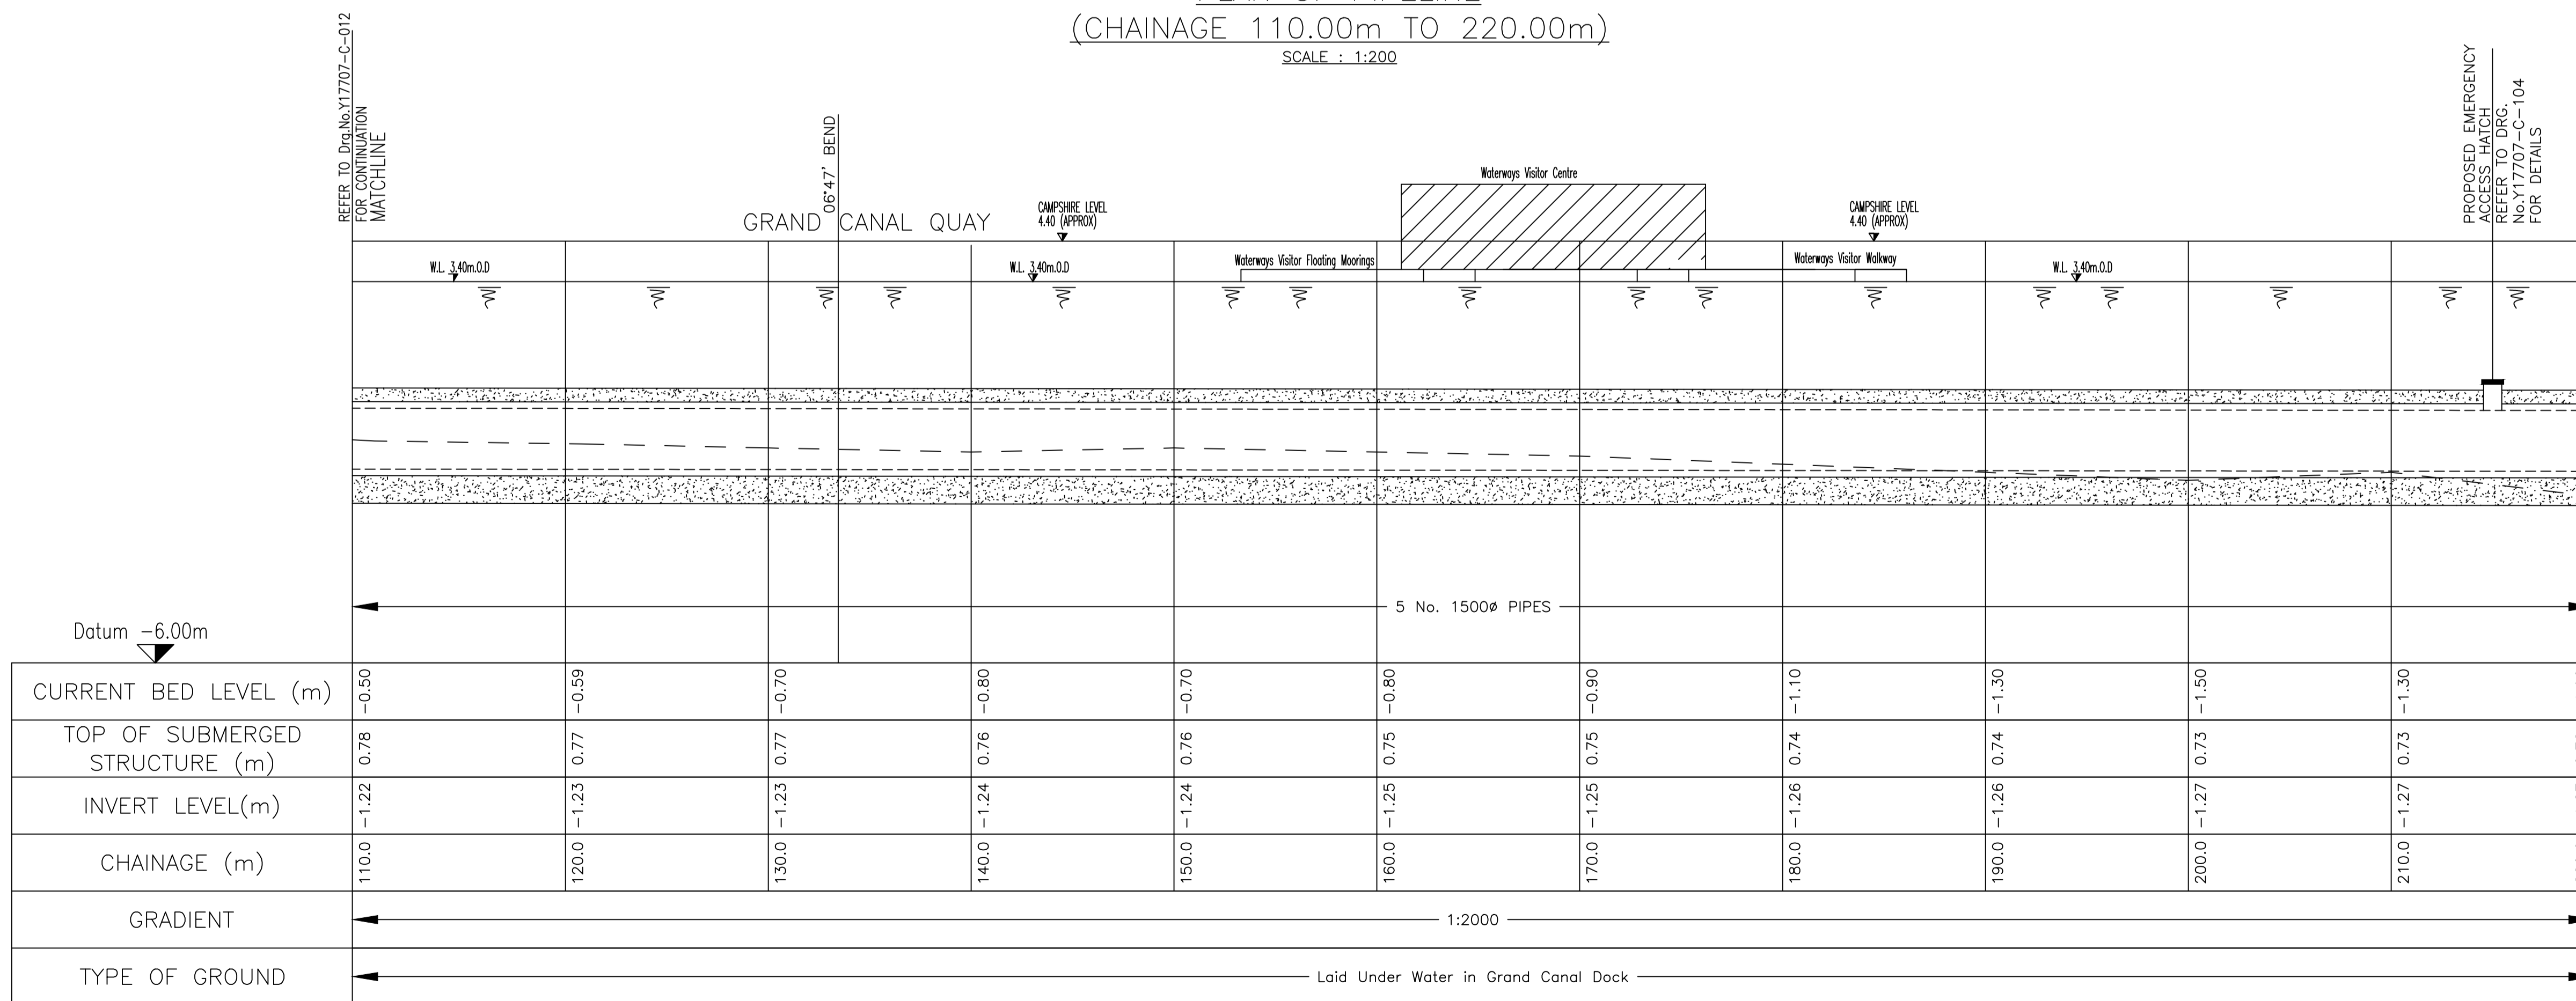

LONGITUDINAL SECTION THROUGH PIPELINE
(CHAINAGE 110m TO 220m)
SCALE : HOR=1:200 VERT.=1:100

Copyright
This drawing and any design hereon is the copyright of the Consultants and must not be reproduced without their written consent.
All drawings remain the property of the Consultants.

- Notes:
- All levels are in metres and relate to O.S. Datum MALIN.
 - This drawing is reproduced from digital maps:
O.S. MAPS - Scale 1:2,500
Discovery Series - Scale 1:50,000
 - All Maps are referenced to IRISH NATIONAL GRID (I.N.G.)
 - Ordnance Survey Ireland Licence No. EN 0003017
©Government of Ireland.



LEGEND
--- Current Bed Level

P02	S1	ISSUED FOR EIAR	LS	NK	MAR 2022
P01	S1	ISSUED FOR EIAR	LS	CD	SEPT 2021
Rev.	Suit.	Description	Drawn	Chkd	Date

Client:

Obair i gcomhpháirtíocht Working in partnership

Dublin City Council

JISCE IRISH WATER

Consultant:

J. B. Barry and Partners Limited Consulting Engineers

Classon House Tel: +353-1-4851400
Dundrum email: info@jbbarry.ie
Business Park website: www.jbbarry.ie
Dundrum Road
Dublin 14
D14 T9T0

Project: GRAND CANAL DOCK STORM OUTFALL

Drawing Title: PLAN AND LONGSECTION SHEET 2 OF 6

Drawn by:	LS	Date:	MARCH 2022
Checked by:	CD	Date:	MARCH 2022
Approved by:	KOD	Date:	MARCH 2022
Internal Project REFS:	19708		
Scales:	AS SHOWN		
Stage:	EIAR		
Drawing No.:	19708-JBB-00-XX-DR-C-00137	Revision	P02
Suitability	S1		