


Copyright
 This drawing and any design herein is the copyright of the Consultants and must not be reproduced without their written consent.
 All drawings remain the property of the Consultants.

Notes:
 1. All levels are in metres and relate to O.S. Datum MALIN.
 2. This drawing is reproduced from digital maps:
 O.S. MAPS - Scale 1:2,500
 O.S. MAPS - Scale 1:1,000
 Discovery Series - Scale 1:50,000
 3. All Maps are referenced to IRISH NATIONAL GRID (I.N.G.)
 4. Ordnance Survey Ireland Licence No. EN 0003017
 ©Government of Ireland.



LEGEND
 --- Current Bed Level

PLAN OF PIPELINE
 (CHAINAGE 220.00m TO 330.00m)
 SCALE : 1:200

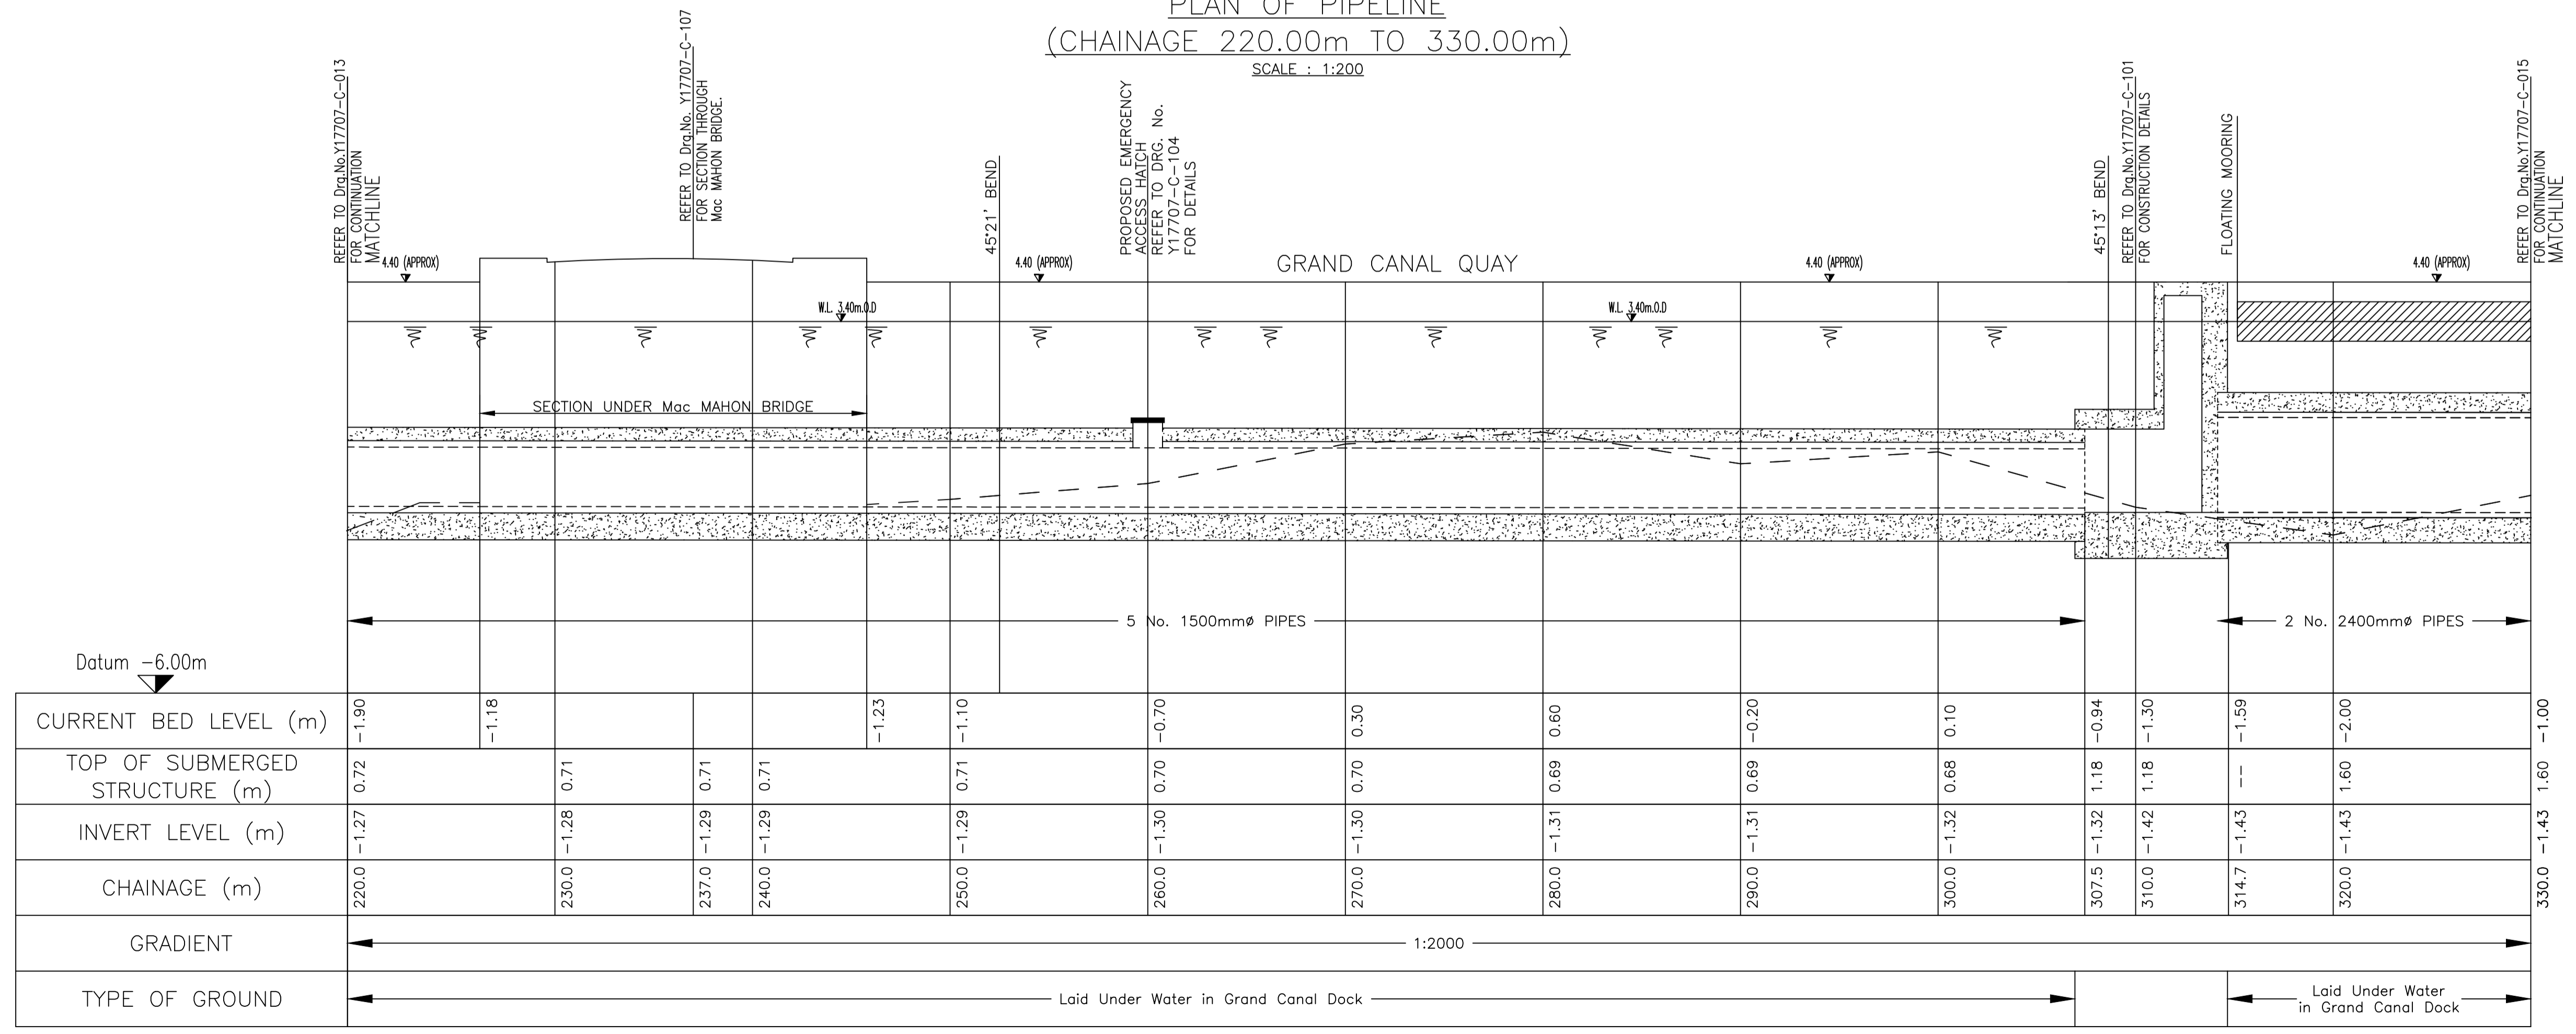

LONGITUDINAL SECTION THROUGH PIPELINE
 (CHAINAGE 220m TO 330m)
 SCALE : HOR=1:200 VERT.=1:100

P02	S1	ISSUED FOR EIAR	LS	NK	MAR 2022
P01	S1	ISSUED FOR EIAR	LS	CD	SEPT 2021
Rev.	Suit.	Description	Drawn	Chkd	Date



Consultant:
J. B. Barry and Partners Limited
 Consulting Engineers
 Classon House
 Dundrum
 Business Park
 Dundrum Road
 Dublin 14
 D14 T8T0
 Tel: +353-1-4851400
 email: info@jbbarry.ie
 website: www.jbbarry.ie

Project:
**GRAND CANAL DOCK
 STORM OUTFALL**

Drawing Title:
**PLAN AND LONGSECTION
 SHEET 3 OF 6**

Drawn by:	LS	Date:	MARCH 2022
Checked by:	CD	Date:	MARCH 2022
Approved by:	KOD	Date:	MARCH 2022
Internal Project REFS:	19708		
Scales:	AS SHOWN		
Stage:	EIAR		
Drawing No.:	19708-JBB-00-XX-DR-C-00138	Revision	P02
Suitability	S1		