



Last saved by: JONES(2022.06.30) Last Plotter: 2022.06.30
 Filename: \\EU.AECOM\NET.COM\KIEBBL2\JOBS\PR2\9927_FITZWILLIAM_CYCLE_ROUTE_DCC9000_CAD_GIS\910_CAD\20-SHEETS\DETAILED DESIGN\60578028_DD_510_A.DWG
 Project Management Initials: Designer: SJ Checked: AM Approved: BMcM ISO A1 594mm x 841mm

ORDNANCE SURVEY IRELAND LICENCE NO AR0064220
 © ORDNANCE SURVEY IRELAND / GOVERNMENT OF IRELAND

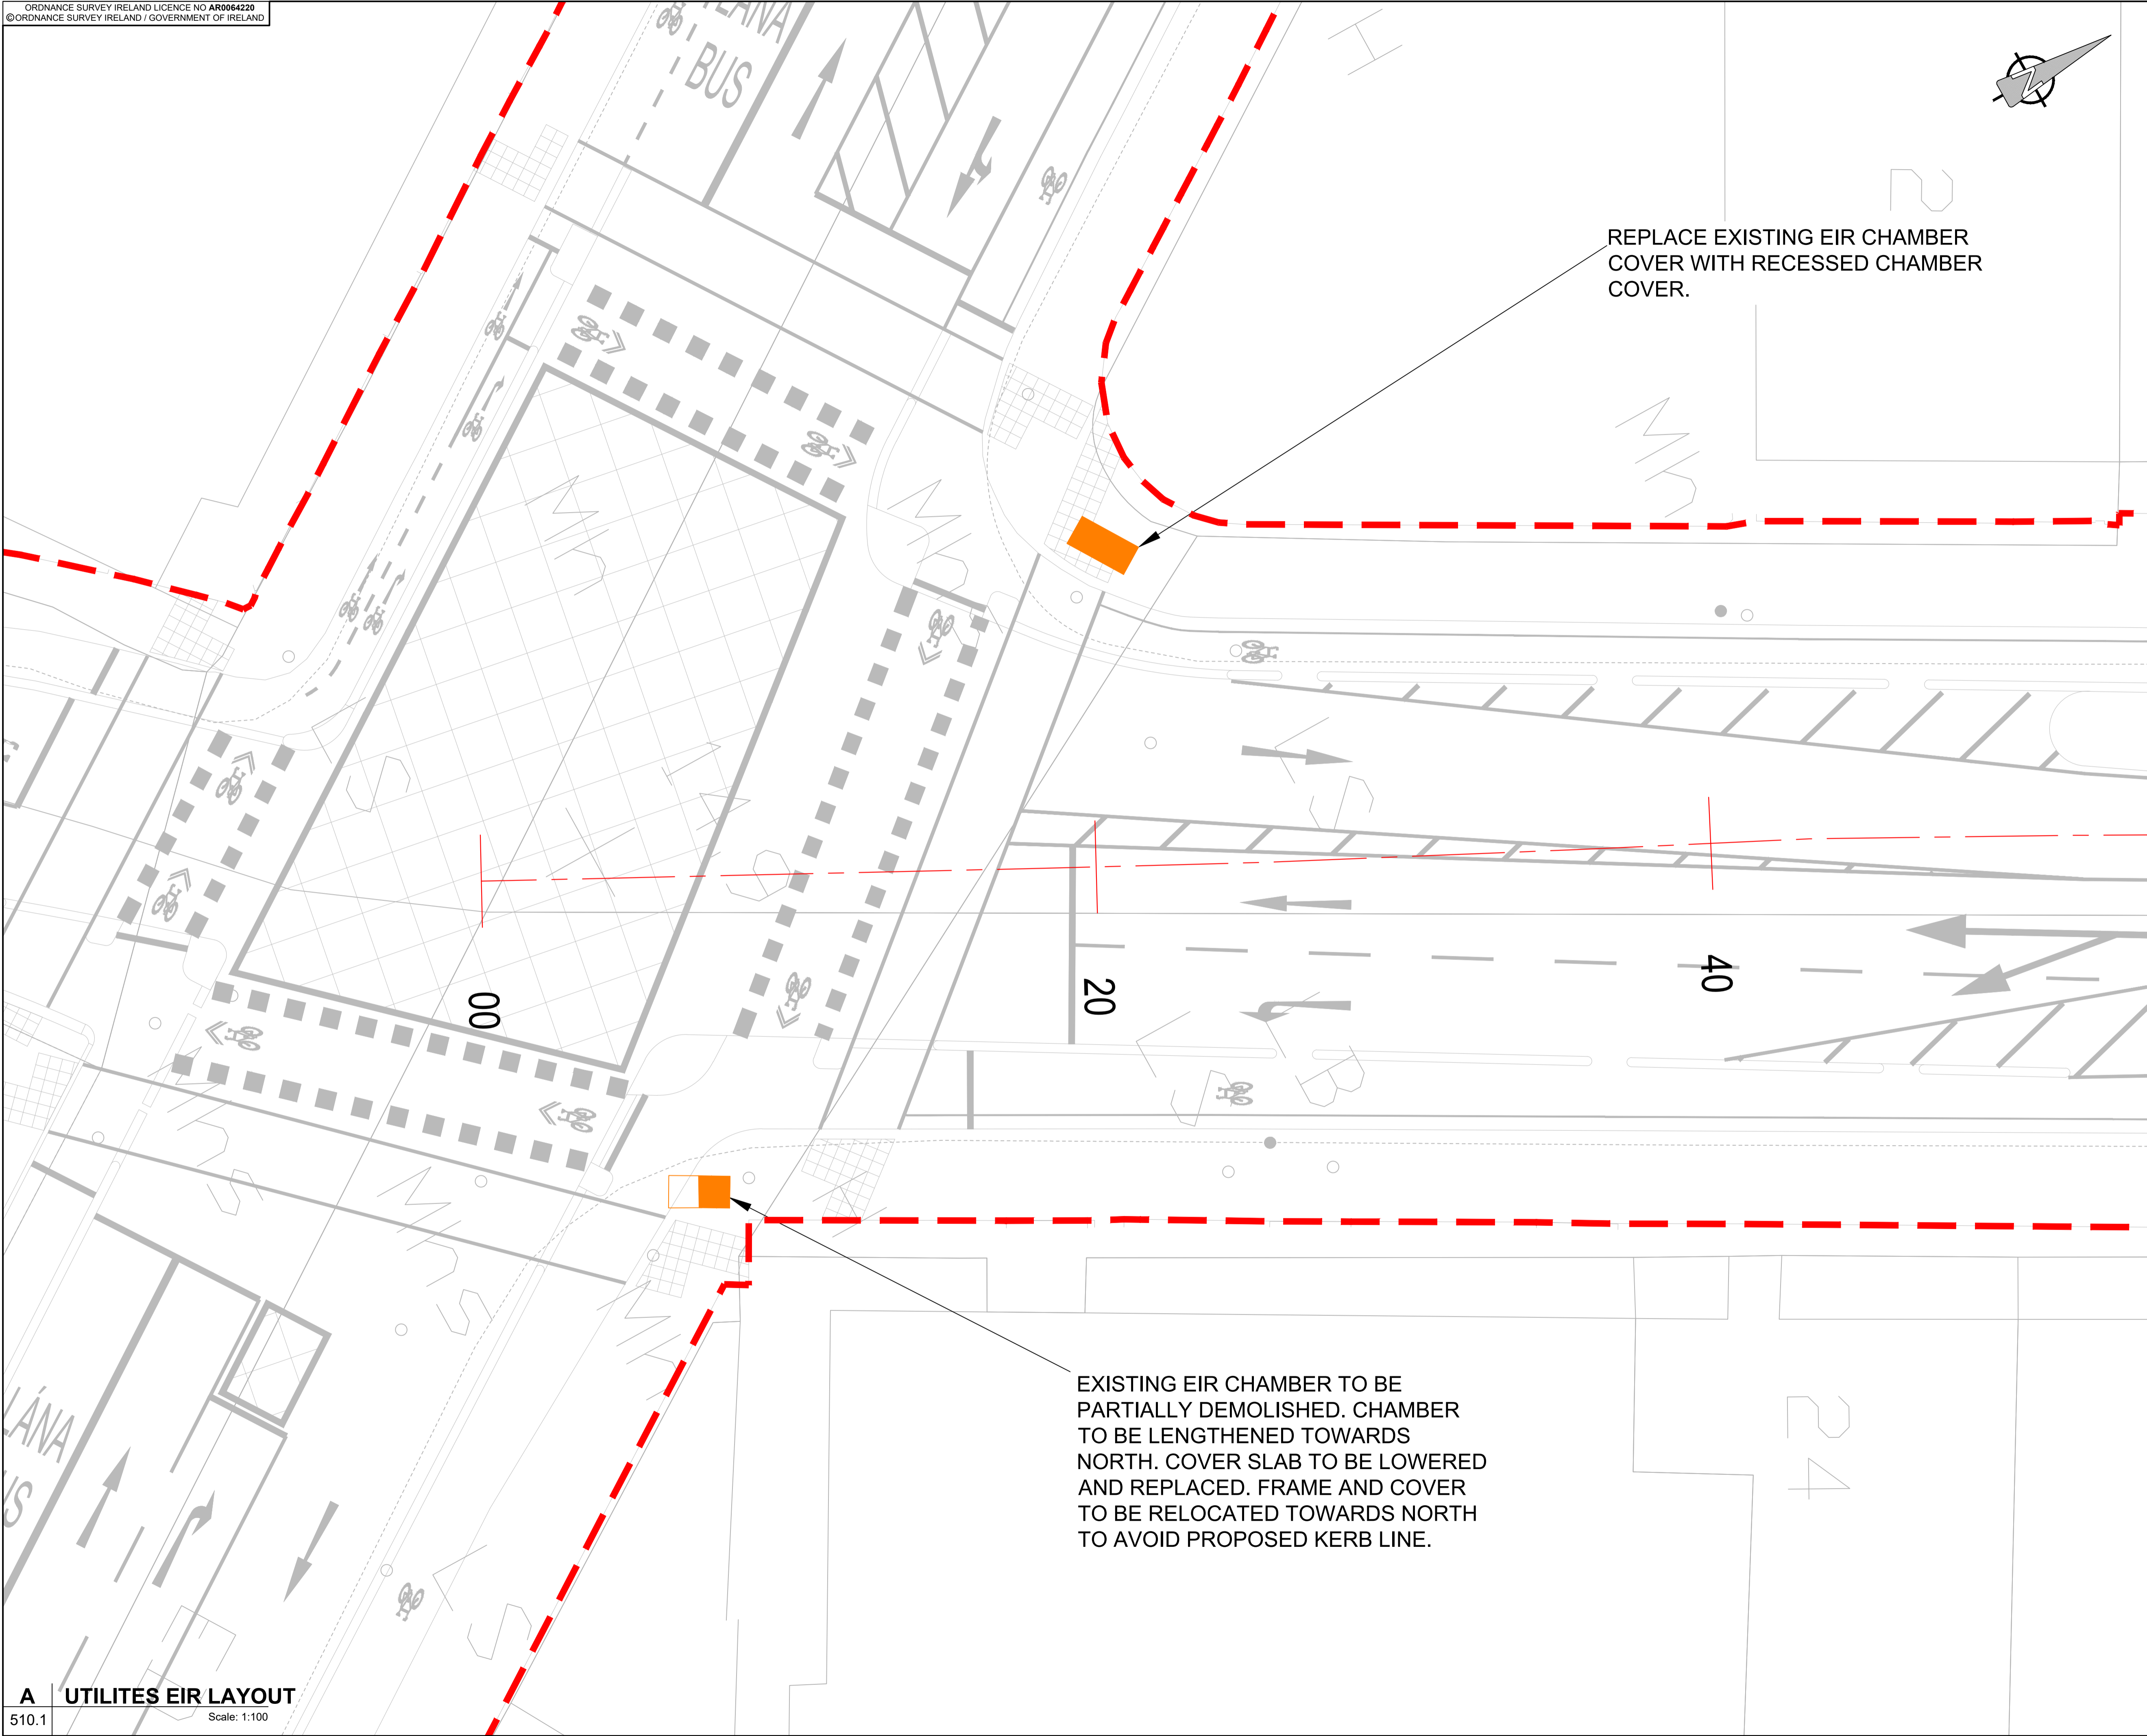

REPLACE EXISTING EIR CHAMBER
 COVER WITH RECESSED CHAMBER
 COVER.

EXISTING EIR CHAMBER TO BE
 PARTIALLY DEMOLISHED. CHAMBER
 TO BE LENGTHENED TOWARDS
 NORTH. COVER SLAB TO BE LOWERED
 AND REPLACED. FRAME AND COVER
 TO BE RELOCATED TOWARDS NORTH
 TO AVOID PROPOSED KERB LINE.

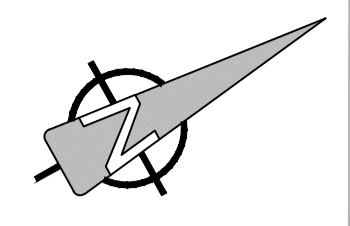

PROJECT
 Fitzwilliam Cycle Route

CLIENT
 Comhairle Cathrach
 Bhaile Átha Cliath
 Dublin City Council


NTA
 Údarás Náisiúnta Iompair
 National Transport Authority

 Project Ireland 2040
 Building Ireland's Future

CONSULTANT
 AECOM
 Adelphi Plaza
 George's Street Upper
 Dun Laoghaire Co. Dublin
 Tel: +353(0)1 2383100 Fax: +353(0)1 2383199
 www.aecom.com

- UTILITIES EIR LAYOUT NOTES:**
1. THIS DRAWING IS TO BE READ IN CONJUNCTION WITH ALL OTHER RELEVANT ENGINEERING DRAWINGS, ANY DISCREPANCIES, ERRORS OR OMISSIONS TO BE BROUGHT TO THE ATTENTION OF THE DESIGNER.
 2. THE LOCATION AND DEPTH OF SERVICES TO BE CHECKED ON SITE PRIOR TO COMMENCING ANY WORKS. NO WARRANTY GIVEN TO THE ACCURACY OF THE INFORMATION PROVIDED.
 3. THE EMPLOYER'S REPRESENTATIVE IS TO BE INFORMED BY THE CONTRACTOR OF ANY DISCREPANCIES PRIOR TO COMMENCEMENT OF WORKS ON SITE.
 4. ALL MEASUREMENTS AND COORDINATES TO BE CHECKED ON-SITE.
 5. LOCATIONS OF EXISTING SERVICES ARE INDICATIVE ONLY. THE CONTRACTOR MUST LIAISE WITH EACH UTILITY PROVIDER THROUGHOUT THE WORKS.
 6. THIS DRAWING IS TO BE READ IN CONJUNCTION WITH APPENDIX 5/2 OF THE SPECIFICATION.
 7. NO LIABILITY IS ACCEPTED FOR ANY DISCREPANCY, OMISSION OR DEVIATION AND THE ACTUAL POSITION OF MAINS AND SERVICES MUST BE VERIFIED AND ESTABLISHED ON SITE BEFORE ANY MECHANICAL EXCAVATING PLANT IS USED.
 8. THE INFORMATION IS SUPPLIED WITHOUT PREJUDICE AND DOES NOT RELIEVE THE CONTRACTOR OF HIS RESPONSIBILITY TO CONTACT EACH OF THE RELEVANT UTILITY COMPANIES DIRECTLY TO SATISFY HIMSELF OF THE LOCATIONS OF ALL SERVICES PRIOR TO EXCAVATION WORKS.
 9. REFER TO APPENDIX 1/16 FOR THE SPECIFIC REQUIREMENTS FOR ALL EXISTING UTILITIES.

ISSUE/REVISION

I/R	DATE	DESCRIPTION
A	JUNE 2022	ISSUED FOR TENDER

KEY PLAN

PROJECT NUMBER
 60578028
SHEET TITLE
 UTILITES EIR LAYOUT
 SHEET 1 OF 1
SHEET NUMBER
 60578028_DD-SHT_510.1

This drawing has been prepared for the use of AECOM's client. It may not be used, modified, reproduced or relied upon by third parties, except as agreed by AECOM or as required by law. AECOM accepts no responsibility, and denies any liability, whatsoever, to any party that uses or relies on this drawing without AECOM's express written consent. Do not scale this document. All measurements must be obtained from the stated dimensions.