


A UTILITES ESB LAYOUT

520.2 Scale: 1:125

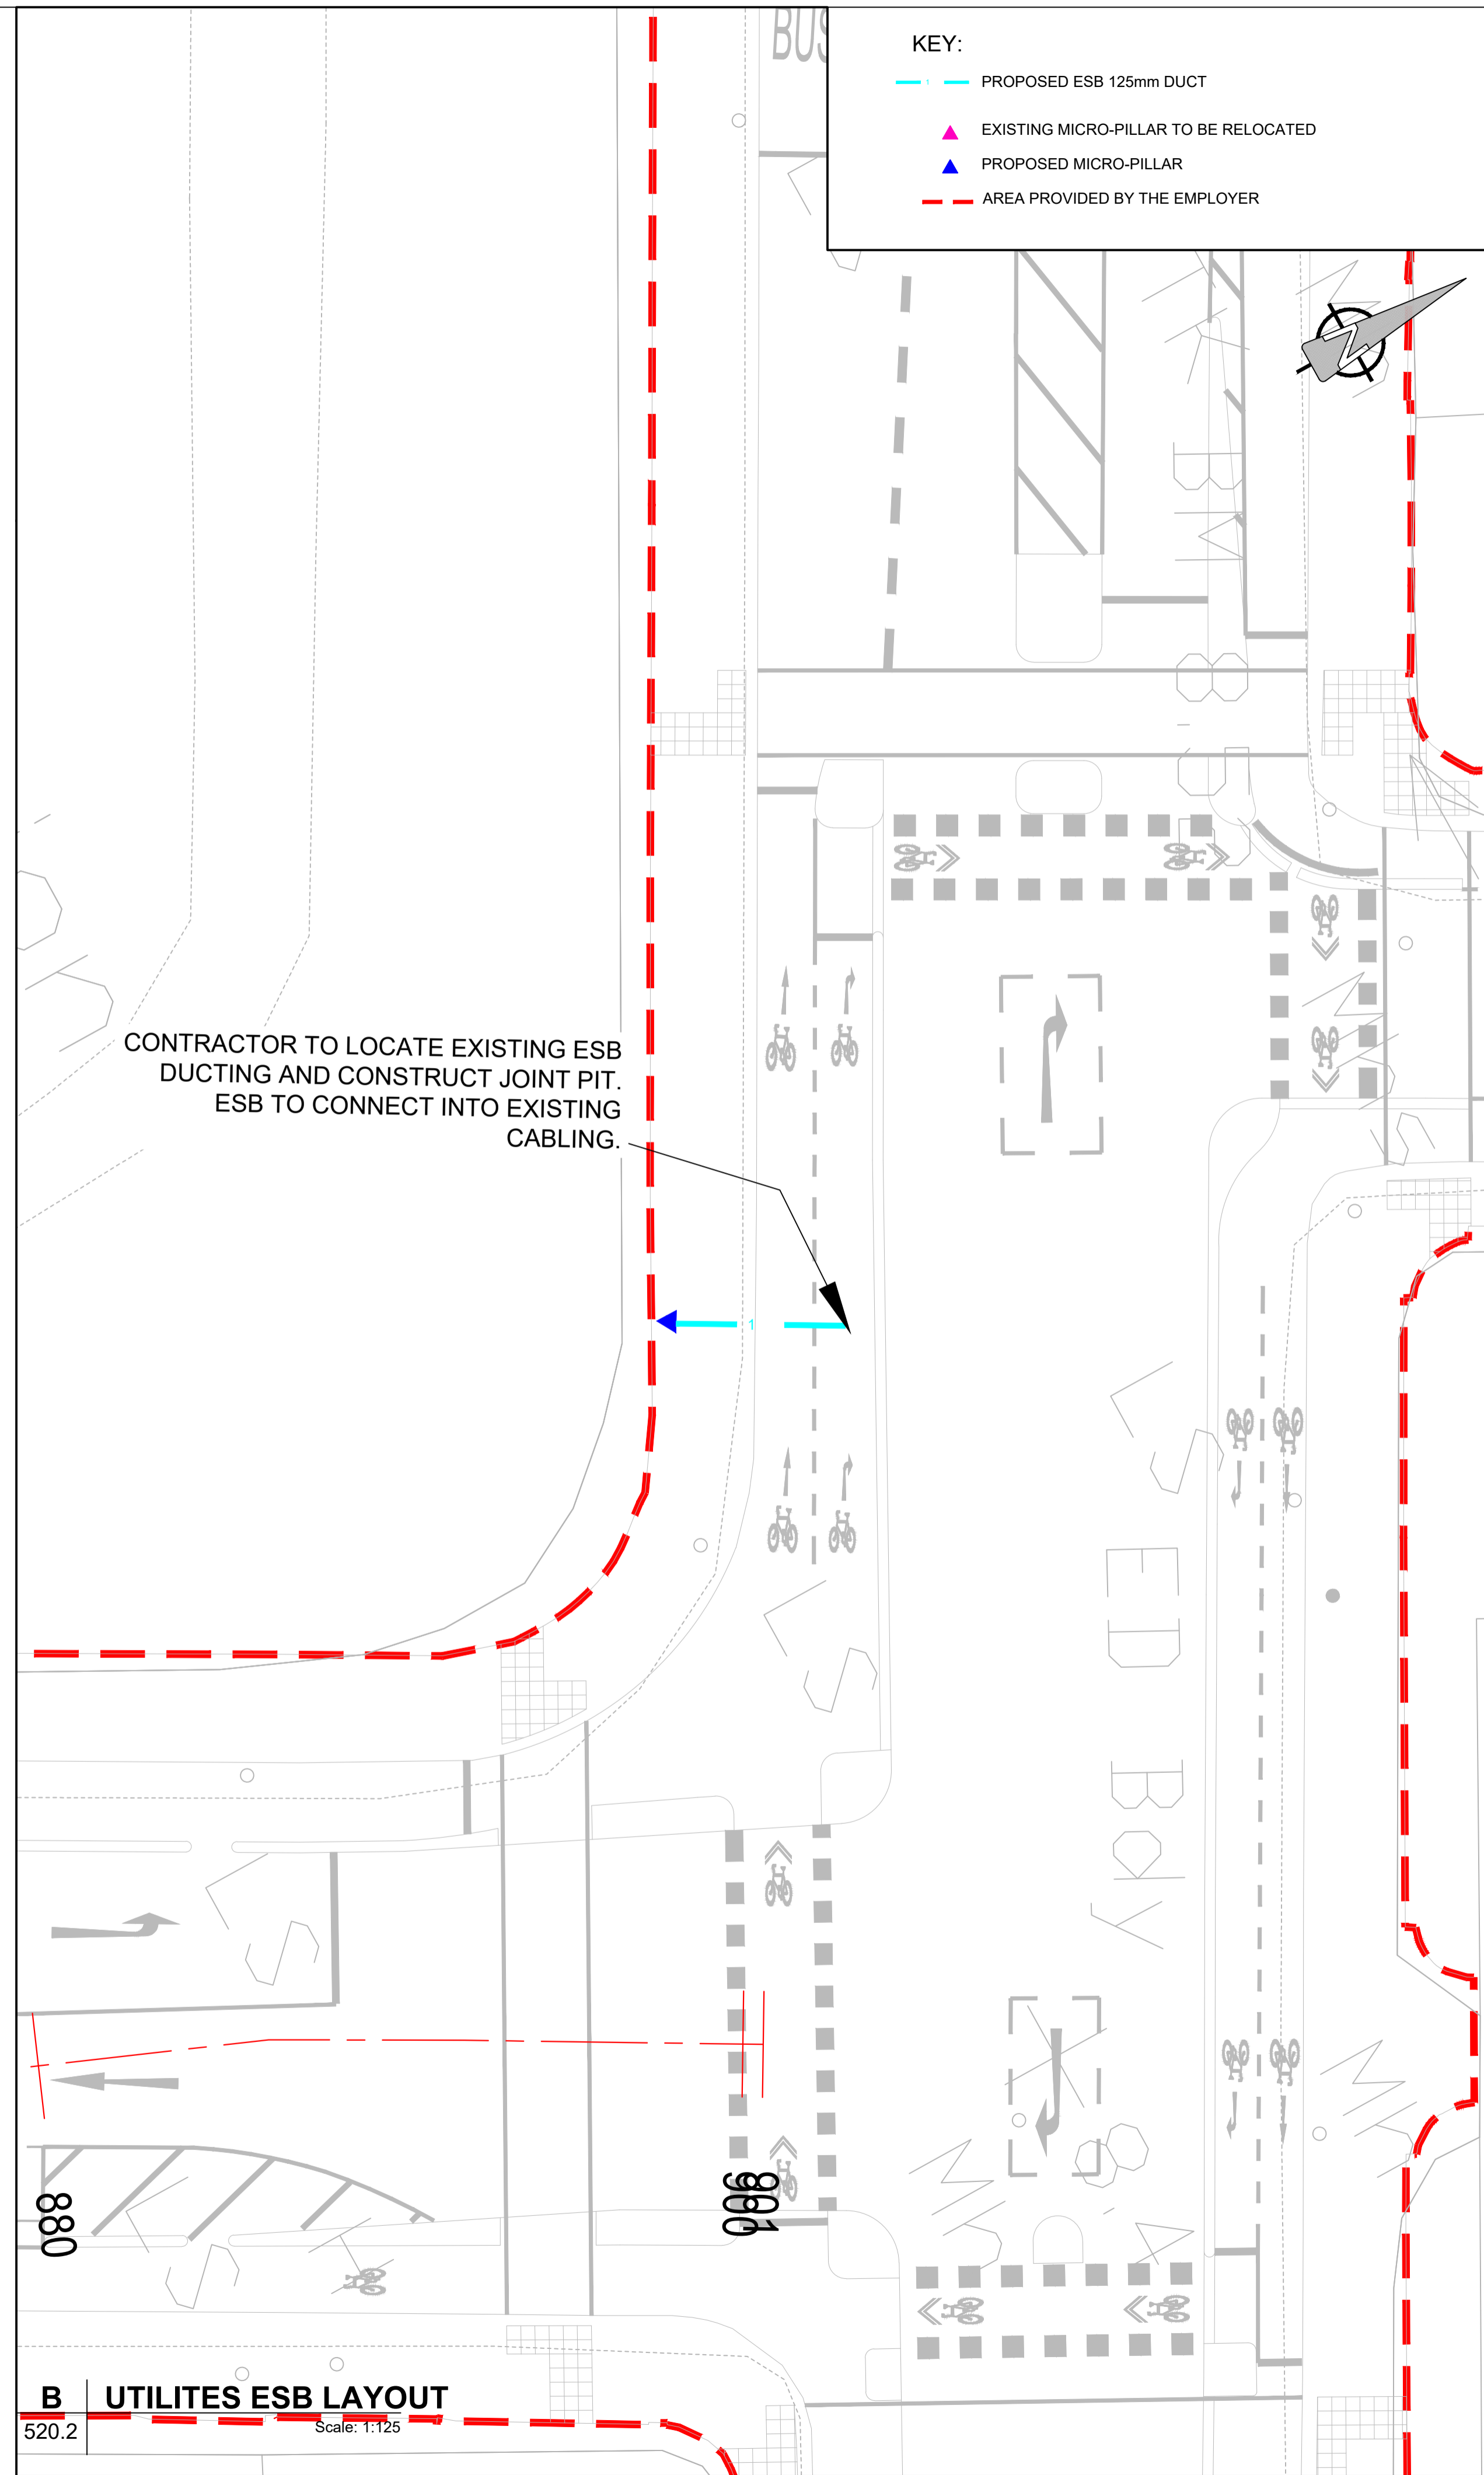

B UTILITES ESB LAYOUT

520.2 Scale: 1:125

KEY:

- PROPOSED ESB 125mm DUCT
- ▲ EXISTING MICRO-PILLAR TO BE RELOCATED
- ▲ PROPOSED MICRO-PILLAR
- AREA PROVIDED BY THE EMPLOYER



PROJECT

Fitzwilliam Cycle Route

CLIENT



Údarás Náisiúnta Iompair
National Transport Authority



CONSULTANT

AECOM
Adelphi Plaza
George's Street Upper
Dun Laoghaire Co. Dublin
Tel: +353(0)1 2383100 Fax: +353(0)1 2383199
www.aecom.com

UTILITIES ESB LAYOUT NOTES:

1. THIS DRAWING IS TO BE READ IN CONJUNCTION WITH ALL OTHER RELEVANT ENGINEERING DRAWINGS, ANY DISCREPANCIES, ERRORS OR OMISSIONS TO BE BROUGHT TO THE ATTENTION OF THE DESIGNER.
2. THE LOCATION AND DEPTH OF SERVICES TO BE CHECKED ON SITE PRIOR TO COMMENCING ANY WORKS. NO WARRANTY GIVEN TO THE ACCURACY OF THE INFORMATION PROVIDED.
3. THE EMPLOYER'S REPRESENTATIVE IS TO BE INFORMED BY THE CONTRACTOR OF ANY DISCREPANCIES PRIOR TO COMMENCEMENT OF WORKS ON SITE.
4. ALL MEASUREMENTS AND COORDINATES TO BE CHECKED ON-SITE.
5. LOCATIONS OF EXISTING SERVICES ARE INDICATIVE ONLY. THE CONTRACTOR MUST LIAISE WITH EACH UTILITY PROVIDER THROUGHOUT THE WORKS.
6. THIS DRAWING IS TO BE READ IN CONJUNCTION WITH APPENDIX 5/2 OF THE SPECIFICATION.
7. NO LIABILITY IS ACCEPTED FOR ANY DISCREPANCY, OMISSION OR DEVIATION AND THE ACTUAL POSITION OF MAINS AND SERVICES MUST BE VERIFIED AND ESTABLISHED ON SITE BEFORE ANY MECHANICAL EXCAVATING PLANT IS USED.
8. THE INFORMATION IS SUPPLIED WITHOUT PREJUDICE AND DOES NOT RELIEVE THE CONTRACTOR OF HIS RESPONSIBILITY TO CONTACT EACH OF THE RELEVANT UTILITY COMPANIES DIRECTLY TO SATISFY HIMSELF OF THE LOCATIONS OF ALL SERVICES PRIOR TO EXCAVATION WORKS.
9. REFER TO APPENDIX 1/16 FOR THE SPECIFIC REQUIREMENTS FOR ALL EXISTING UTILITIES.

ISSUE/REVISION

I/R	DATE	DESCRIPTION
A	JUNE 2022	ISSUED FOR TENDER

KEY PLAN

PROJECT NUMBER

60578028

SHEET TITLE

UTILITES ESB LAYOUT
SHEET 2 OF 2

SHEET NUMBER

60578028_DD-SHT_520.2

This drawing has been prepared for the use of AECOM's client. It may not be used, modified, reproduced or relied upon by third parties, except as agreed by AECOM or as required by law. AECOM accepts no responsibility, and denies any liability, whatsoever, to any party that uses or relies on this drawing without AECOM's express written consent. Do not scale this document. All measurements must be obtained from the stated dimensions.