


L:\Legacy\del2\p01\UJobs\PR-428780_Cycling_Design_Office\900_CAD_GIS\SI7\911_1_WIP\DR\NTA190002-NTA-PRW_PC-S17-2_XX_00-DR-CR-0003.dwg

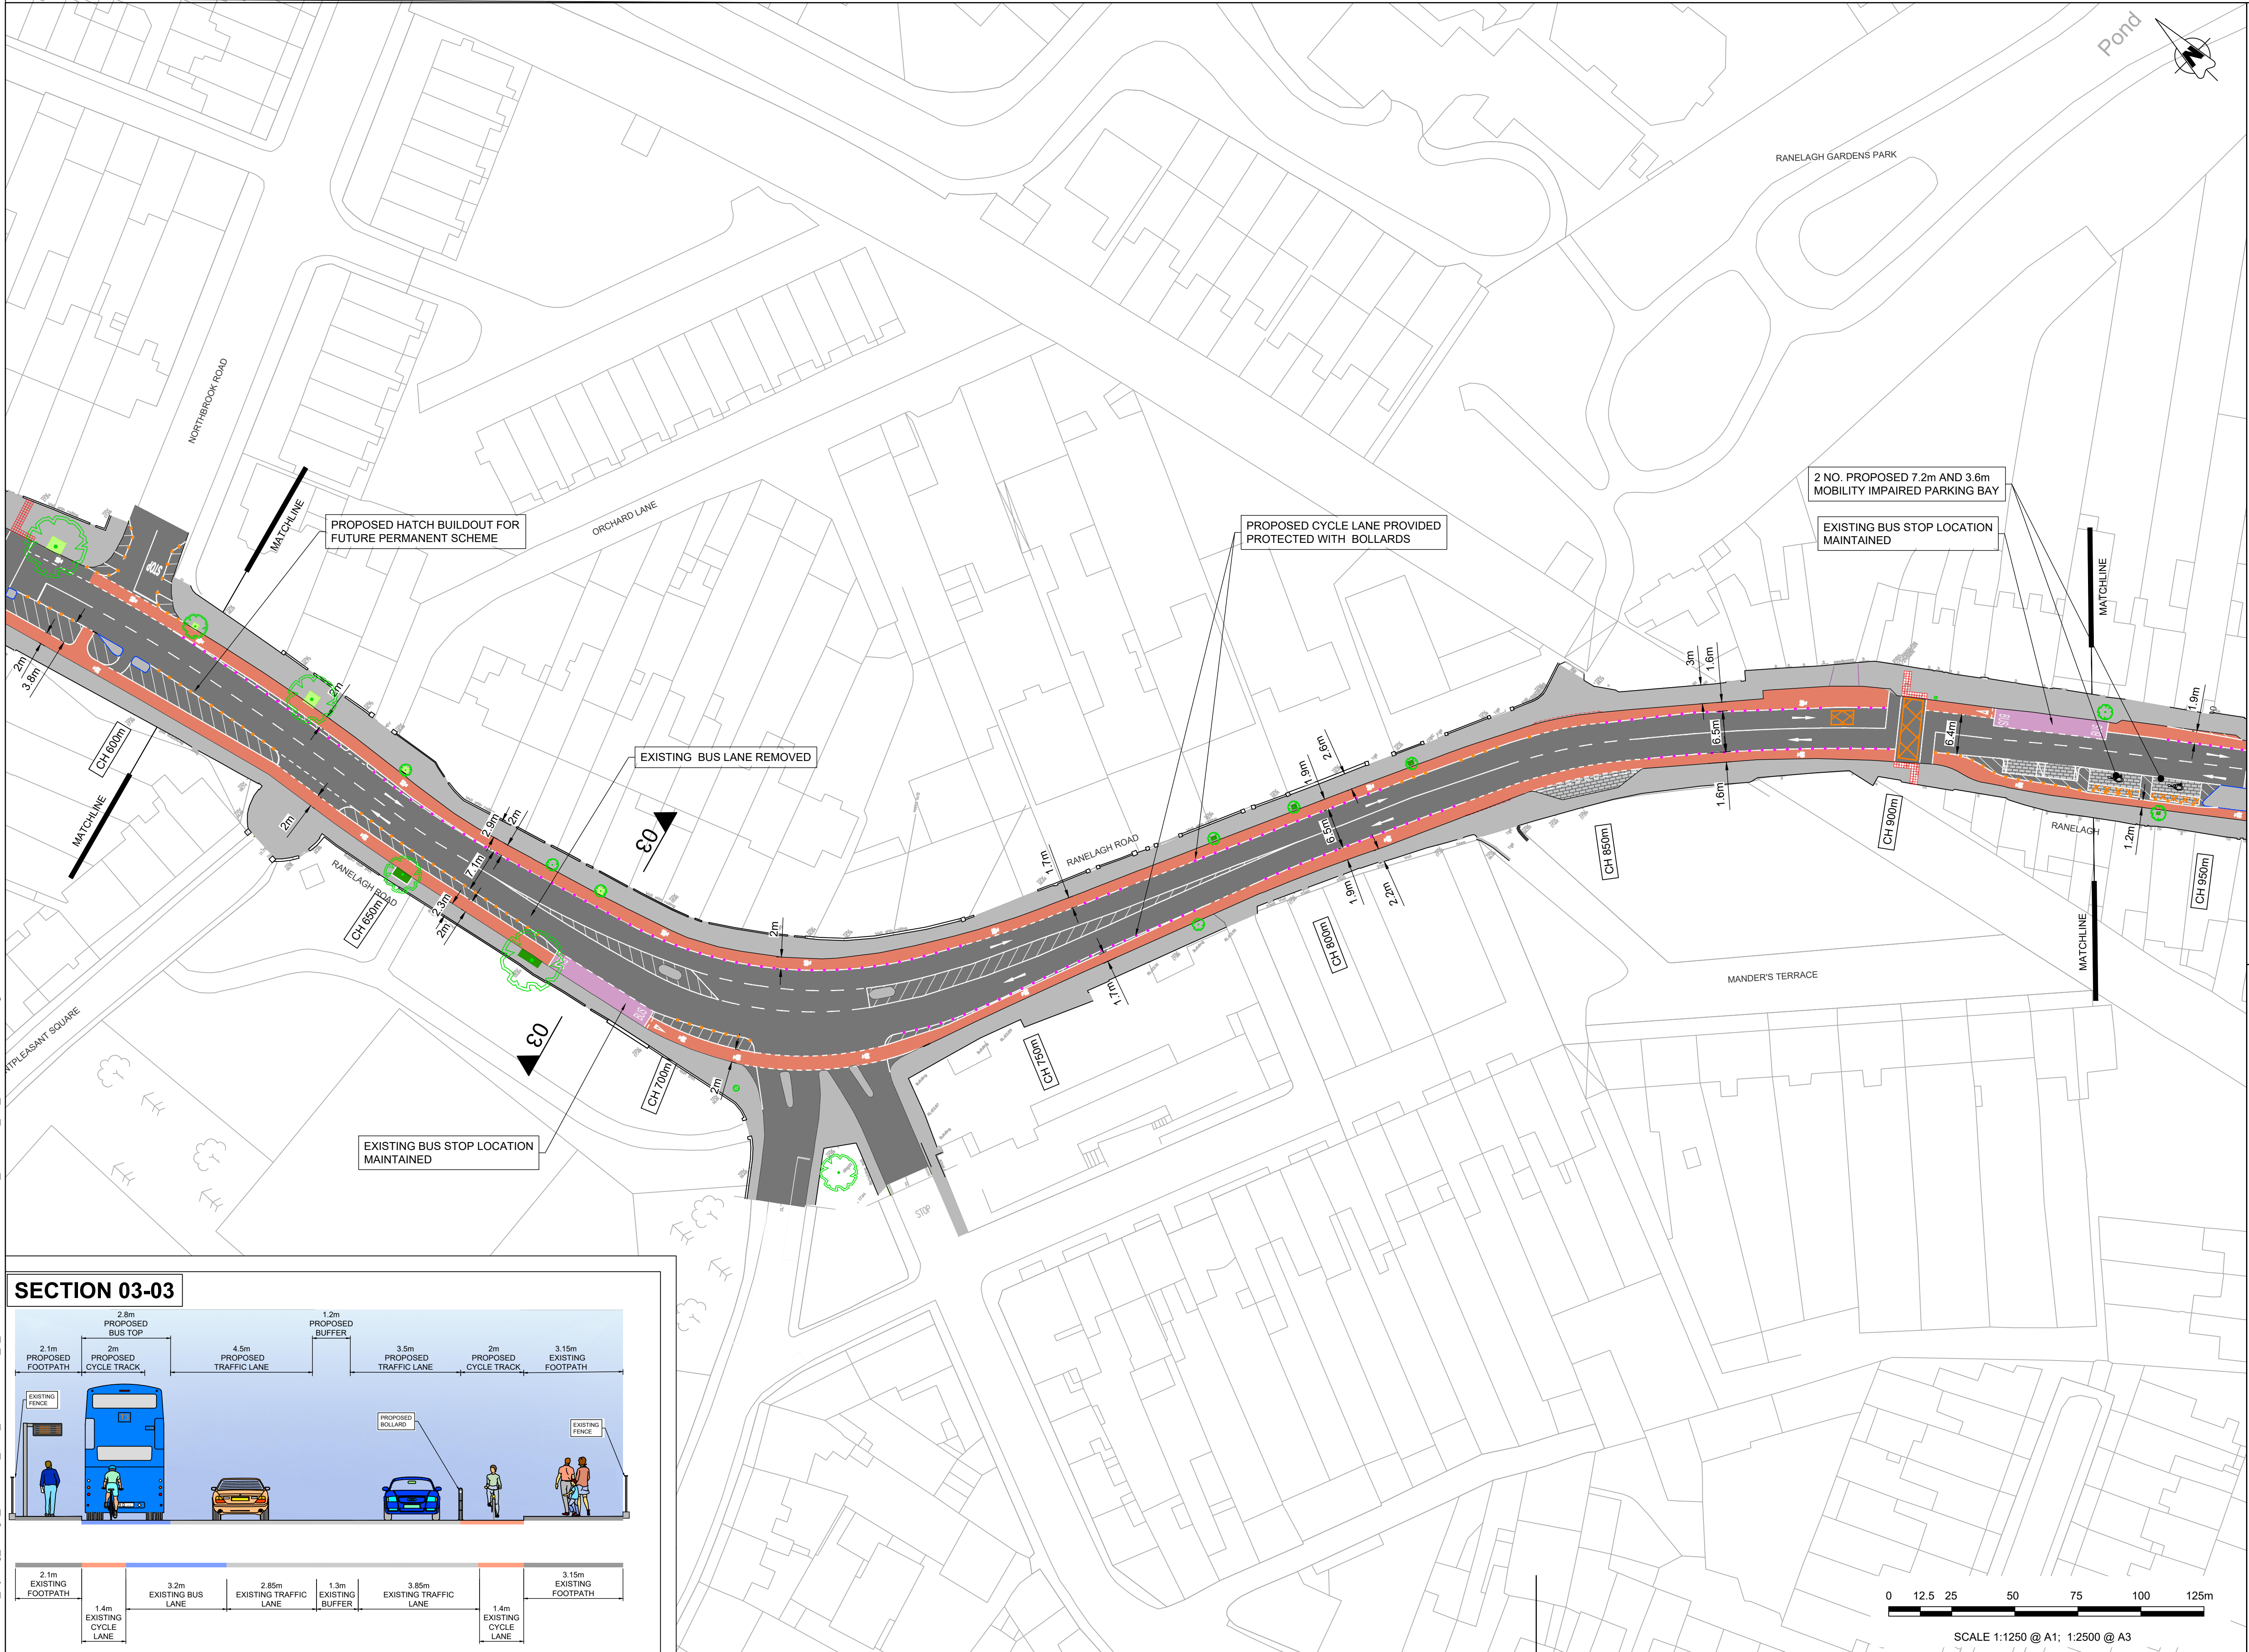

ORDNANCE SURVEY IRELAND LICENCE NO CYAL50217544
©ORDNANCE SURVEY IRELAND / GOVERNMENT OF IRELAND

NOTES:
1. THIS DRAWING IS TO BE READ IN CONJUNCTION WITH ALL OTHER RELEVANT ENGINEERING DRAWINGS. ANY DISCREPANCIES, ERRORS OR OMISSIONS TO BE BROUGHT TO THE ATTENTION OF THE EMPLOYER'S REPRESENTATIVE.
2. ALL DIMENSIONS TO BE CHECKED BY THE CONTRACTOR ON SITE PRIOR TO COMMENCEMENT OF WORKS.
3. EMPLOYER'S REPRESENTATIVE TO BE INFORMED BY THE CONTRACTOR OF ANY DISCREPANCIES PRIOR TO THE COMMENCEMENT OF WORKS ON SITE.
4. DIMENSIONS OF ALL BOUNDARIES AND ADJOINING ROADS TO BE CHECKED ON SITE PRIOR TO COMMENCEMENT OF WORKS.
5. DO NOT SCALE. ALL MEASUREMENTS AND COORDINATES TO BE CHECKED ON SITE.

FOR CONSULTATION

LEGEND:

PROPOSED TEMPORARY KERB

EXISTING CARRIAGEWAY

EXISTING RAISED TABLE

EXISTING BUS STOP

EXISTING VERGE

PROPOSED CYCLE FACILITY

PROPOSED FOOTPATH / TRAFFIC ISLAND

PARKING AREA

LOADING BAY


PROPOSED BOLLARD

PROPOSED RELOCATED BOLLARD

EXISTING TACTILE PAVING

PROPOSED TACTILE PAVING

EXISTING TREE TO BE PROTECTED IN PLACE

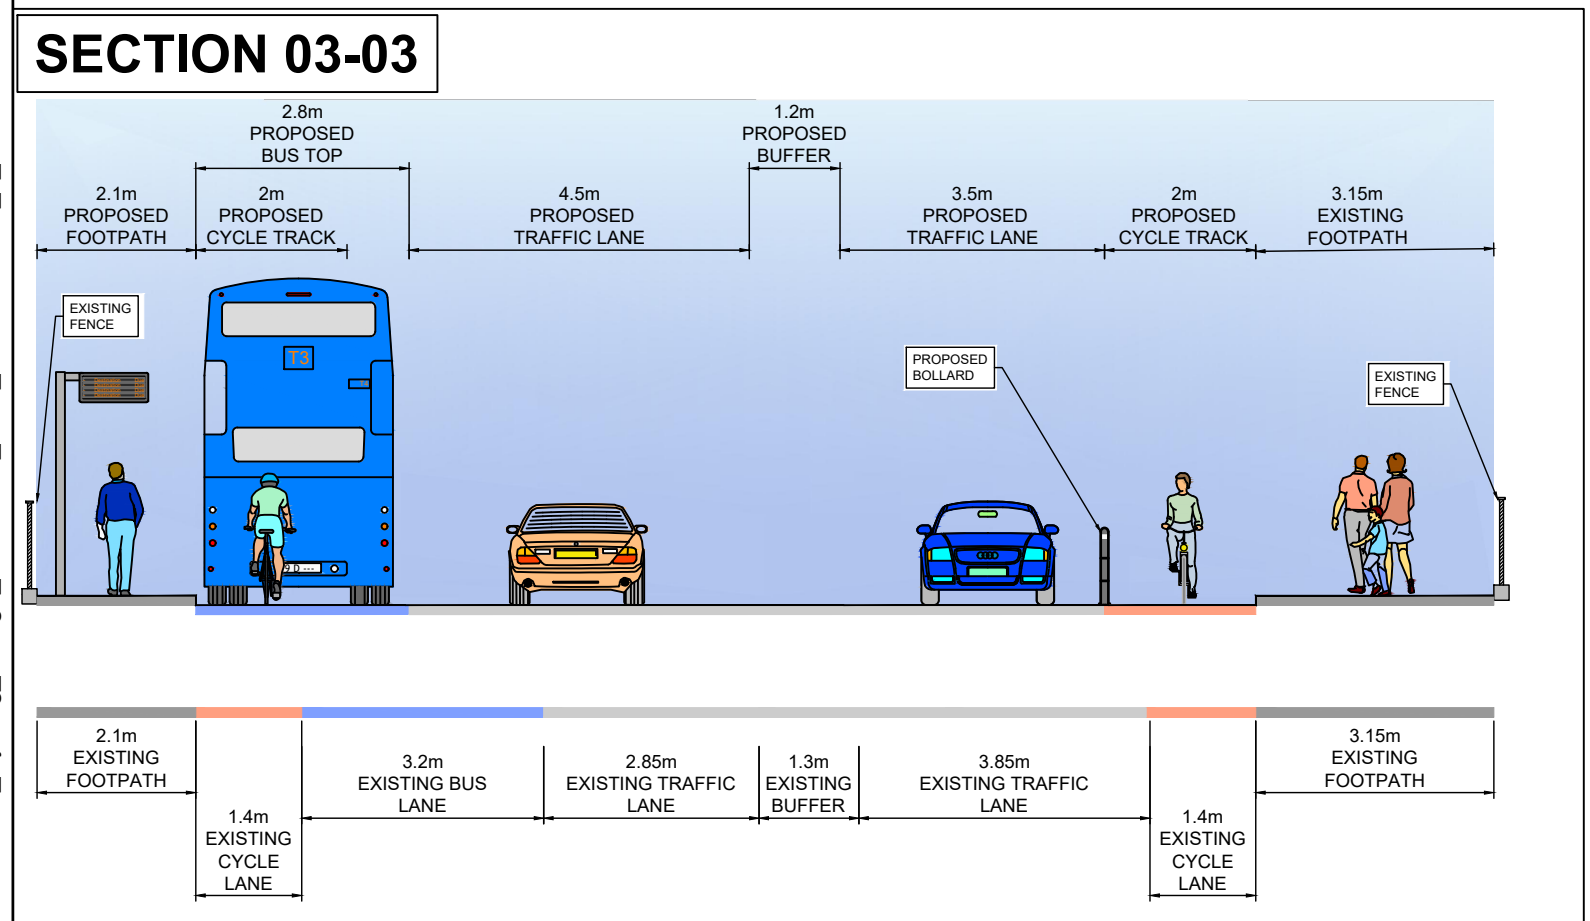

Disclaimer a. © National Transport Authority (NTA) 2023. This drawing is confidential and the copyright in it is owned by NTA. This drawing must not be either loaned, copied or otherwise reproduced in whole or in part or used for any purpose without the prior permission of NTA. b. This drawing is to be used for the design element identified in the titlebox. Other information shown is to be considered indicative only. The drawing is to be read in conjunction with all other relevant design drawings. c. O.S. data used for plans are printed under © Ordnance Survey Ireland Government of Ireland. All rights reserved. Licence Number EN 0082119 National Transport Authority. All elevations are in metres and relate to OSI Geoid Model (OSGM15) Mean Head. All Co-ordinates are in Irish Transverse Mercator Grid (ITM) as defined by OSI active local GPS station. d. Information concerning the position of apparatus shown on this drawing is based on drawings supplied by the utility owners and/or the utility works contractor, whilst every care has been taken in the preparation of this drawing, positions should be taken as approximate and are intended for general guidance only and no representation is made by the NTA as to the accuracy, completeness, sufficiency or otherwise of this drawing and the position of the apparatus. The information contained herein does not purport to be comprehensive or final as the apparatus is subject to being altered and/or superseded. Recipients should not rely on this information. Any liabilities are hereby expressly disclaimed. e. The information contained herein has been provided by the NTA but does not purport to be comprehensive or final. Recipients should not rely on the information. Neither the NTA nor any of its directors, officers, employees, agents, stakeholders or advisers make any representation or warranty as to, or accept any liability or responsibility in relation to, the adequacy, accuracy, reasonableness or completeness of the information provided as part of this document or any matter on which the information is based (including but not limited to loss or damage arising as a result of reliance by recipients on the information or any part of it). Any liabilities are hereby expressly disclaimed.		Building Ireland's Future Údarás Náisiúnta Iompair National Transport Authority		<table><tr><th>Rev</th><th>Date</th><th>Dm</th><th>Chk'd</th><th>App'd</th><th>Description</th></tr><tr><td>P01</td><td>20.01.2023</td><td>RH</td><td>MD</td><td>PL</td><td>ISSUED FOR PUBLIC CONSULTATION</td></tr></table>	Rev	Date	Dm	Chk'd	App'd	Description	P01	20.01.2023	RH	MD	PL	ISSUED FOR PUBLIC CONSULTATION	<table><tr><td colspan="2"> Comhairle Cathrach Bhaile Átha Cliath Dublin City Council </td><td colspan="3"> Engineering Designer CYCLING DESIGN OFFICE </td></tr><tr><td>Date</td><td>20.01.2023</td><td>Scale</td><td>1:500@A1 1:1000@A3</td><td>Drawn</td><td>RH</td></tr><tr><td>Project Code</td><td>NTA190002</td><td>Originator Code</td><td>NTA</td><td>Checked</td><td>MD</td></tr><tr><td colspan="2"></td><td>QMS Code</td><td>S017</td><td>Approved</td><td>PL</td></tr></table>	Comhairle Cathrach Bhaile Átha Cliath Dublin City Council		Engineering Designer CYCLING DESIGN OFFICE			Date	20.01.2023	Scale	1:500@A1 1:1000@A3	Drawn	RH	Project Code	NTA190002	Originator Code	NTA	Checked	MD			QMS Code	S017	Approved	PL	<table><tr><td colspan="2"> Project Title SANDYFORD CLONSKEAGH TO CHARLEMONT STREET PEDESTRIAN & CYCLIST IMPROVEMENT SCHEME (SC2C) INTERIM LAYOUT </td><td colspan="2"> Drawing Title GENERAL ARRAGEMENT NORTHBROOK ROAD, RANELAGH TO RANELAGH VILLAGE </td></tr><tr><td colspan="2"> Drawing File Name NTA190002-NTA-PRW_PC-S17-2_XX_00-DR-CR-0003 </td><td> Sheet Number 3 OF 9 </td><td> Status B2 </td></tr><tr><td colspan="2"></td><td> Rev P01 </td><td></td></tr></table>	Project Title SANDYFORD CLONSKEAGH TO CHARLEMONT STREET PEDESTRIAN & CYCLIST IMPROVEMENT SCHEME (SC2C) INTERIM LAYOUT		Drawing Title GENERAL ARRAGEMENT NORTHBROOK ROAD, RANELAGH TO RANELAGH VILLAGE		Drawing File Name NTA190002-NTA-PRW_PC-S17-2_XX_00-DR-CR-0003		Sheet Number 3 OF 9	Status B2			Rev P01	
Rev	Date	Dm	Chk'd	App'd	Description	
P01	20.01.2023	RH	MD	PL	ISSUED FOR PUBLIC CONSULTATION	
Comhairle Cathrach Bhaile Átha Cliath Dublin City Council		Engineering Designer CYCLING DESIGN OFFICE	
Date	20.01.2023	Scale	1:500@A1 1:1000@A3	Drawn	RH	
Project Code	NTA190002	Originator Code	NTA	Checked	MD	
		QMS Code	S017	Approved	PL	
Project Title SANDYFORD CLONSKEAGH TO CHARLEMONT STREET PEDESTRIAN & CYCLIST IMPROVEMENT SCHEME (SC2C) INTERIM LAYOUT		Drawing Title GENERAL ARRAGEMENT NORTHBROOK ROAD, RANELAGH TO RANELAGH VILLAGE	
Drawing File Name NTA190002-NTA-PRW_PC-S17-2_XX_00-DR-CR-0003		Sheet Number 3 OF 9	Status B2	
		Rev P01	

DO NOT SCALE USE FIGURED DIMENSIONS ONLY