


L:\Legacy\del2\p001\UJobs\PR-428780_Cycling_Design_Office\600_CAD_GIS\017911_1_WIP\DR\NTA190002-NTA-PRW_PC-S17-2_XX_00-DR-CR-0004.dwg

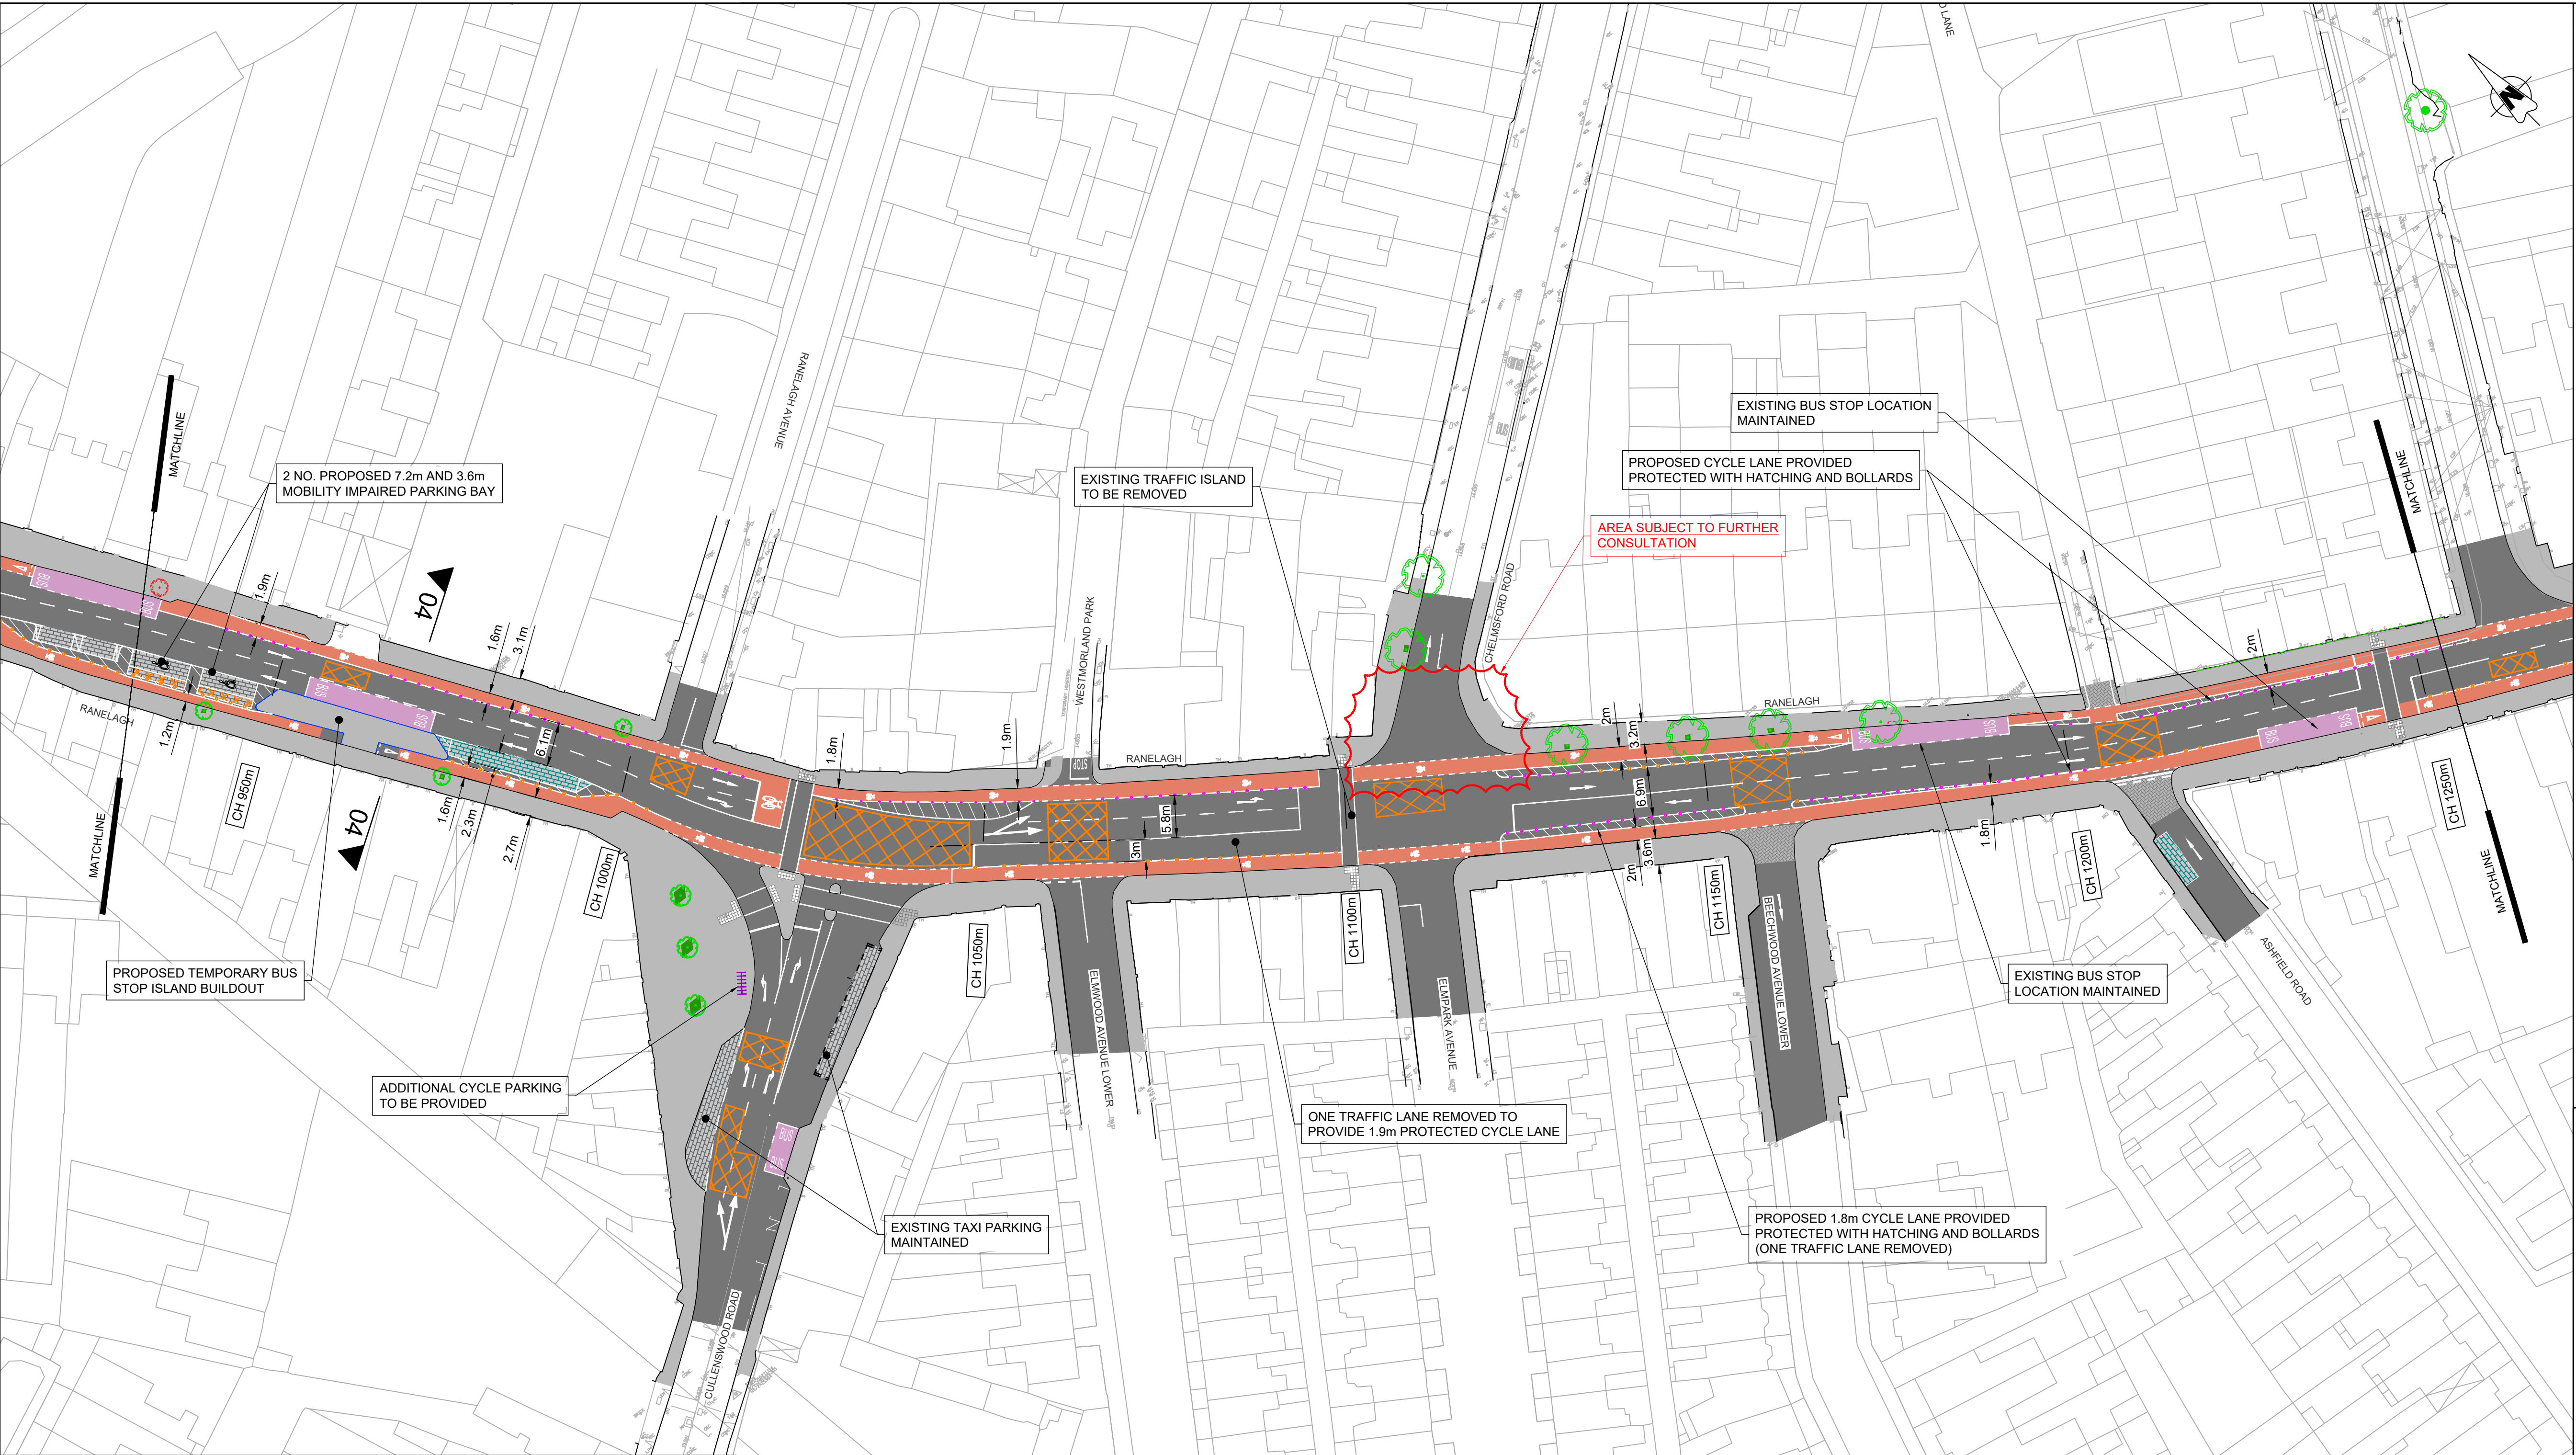


ORDNANCE SURVEY IRELAND LICENCE NO CYAL50217544
©ORDNANCE SURVEY IRELAND / GOVERNMENT OF IRELAND

- NOTES:
- THIS DRAWING IS TO BE READ IN CONJUNCTION WITH ALL OTHER RELEVANT ENGINEERING DRAWINGS. ANY DISCREPANCIES, ERRORS OR OMISSIONS TO BE BROUGHT TO THE ATTENTION OF THE EMPLOYER'S REPRESENTATIVE.
 - ALL DIMENSIONS TO BE CHECKED BY THE CONTRACTOR ON SITE PRIOR TO COMMENCEMENT OF WORKS.
 - EMPLOYER'S REPRESENTATIVE TO BE INFORMED BY THE CONTRACTOR OF ANY DISCREPANCIES PRIOR TO THE COMMENCEMENT OF WORKS ON SITE.
 - DIMENSIONS OF ALL BOUNDARIES AND ADJOINING ROADS TO BE CHECKED ON SITE PRIOR TO COMMENCEMENT OF WORKS.
 - DO NOT SCALE. ALL MEASUREMENTS AND COORDINATES TO BE CHECKED ON SITE.

FOR CONSULTATION

SECTION 04-04

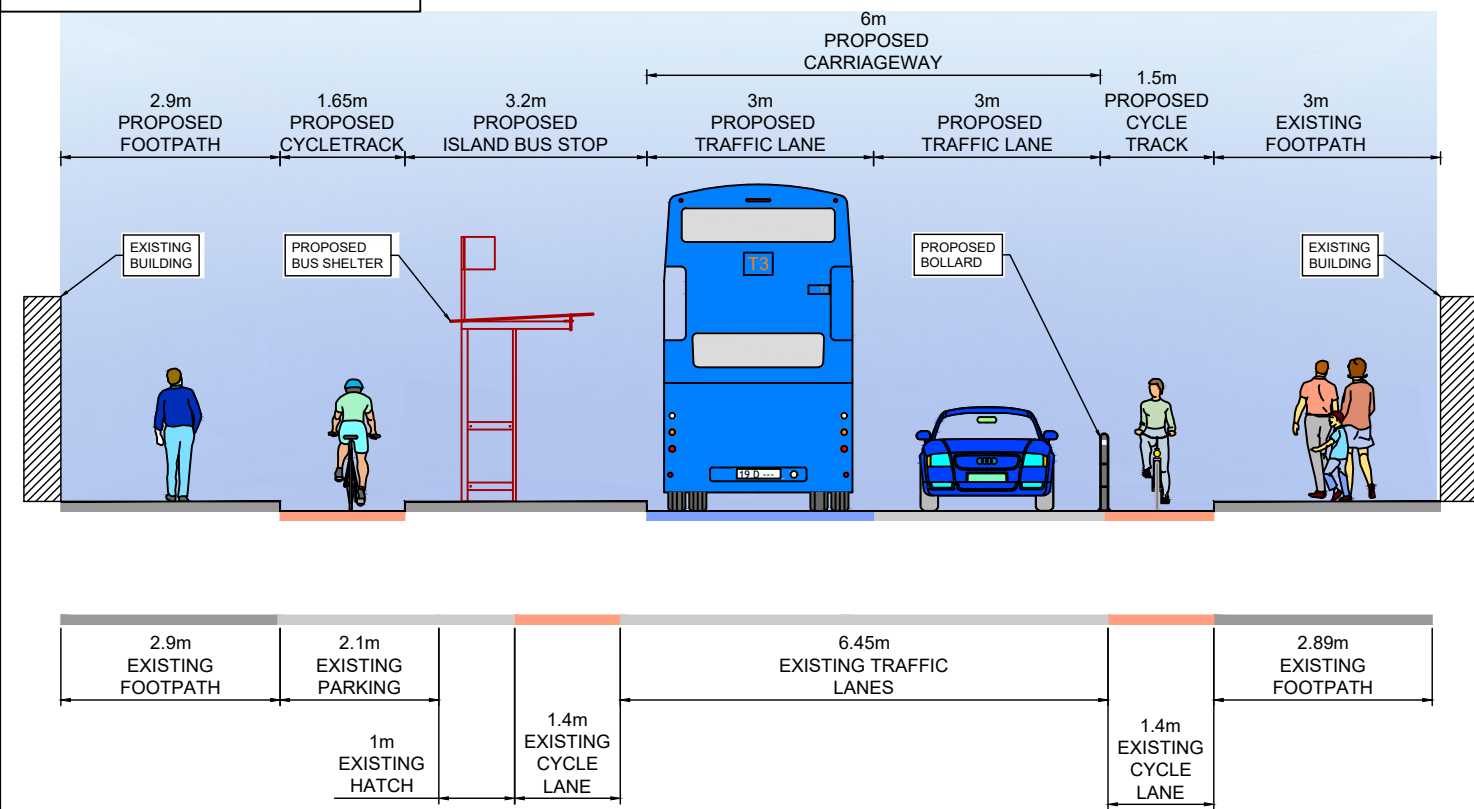

LEGEND:

- PROPOSED TEMPORARY KERB
- EXISTING CARRIAGEWAY
- EXISTING RAISED TABLE
- EXISTING BUS STOP
- EXISTING VERGE
- PROPOSED CYCLE FACILITY
- PROPOSED FOOTPATH / TRAFFIC ISLAND
- PARKING AREA
- LOADING BAY
- PROPOSED BOLLARD
- PROPOSED RELOCATED BOLLARD
- EXISTING TACTILE PAVING
- PROPOSED TACTILE PAVING
- EXISTING TREE TO BE PROTECTED IN PLACE

0 12.5 25 50 75 100 125m

SCALE 1:1250 @ A1; 1:2500 @ A3

Disclaimer

a. © National Transport Authority (NTA) 2023. This drawing is confidential and the copyright in it is owned by NTA. This drawing must not be either loaned, copied or otherwise reproduced in whole or in part or used for any purpose without the prior permission of NTA.

b. This drawing is to be used for the design element identified in the titlebox. Other information shown is to be considered indicative only. The drawing is to be read in conjunction with all other relevant design drawings.

c. O.S. data used for plans are printed under © Ordnance Survey Ireland Government of Ireland. All rights reserved. Licence Number EN 0082119 National Transport Authority. All elevations are in metres and relate to OSI Geoid Model (OSGM15) Mean Head. All Co-ordinates are in Irish Transverse Mercator Grid (ITM) as defined by OSI active local GPS station.

d. Information concerning the position of apparatus shown on this drawing is based on drawings supplied by the utility owners and/or the utility works contractor, whilst every care has been taken in the preparation of this drawing, positions should be taken as approximate and are intended for general guidance only and no representation is made by the NTA as to the accuracy, completeness, sufficiency or otherwise of this drawing and the position of the apparatus. The information contained herein does not purport to be comprehensive or final as the apparatus is subject to being altered and/or superceded. Recipients should not rely on this information. Any liabilities are hereby expressly disclaimed.

e. The information contained herein has been provided by the NTA but does not purport to be comprehensive or final. Recipients should not rely on the information. Neither the NTA nor any of its directors, officers, employees, agents, stakeholders or advisers make any representation or warranty as to, or accept any liability or responsibility in relation to, the adequacy, accuracy, reasonableness or completeness of the information provided as part of this document or any matter on which the information is based (including but not limited to loss or damage arising as a result of reliance by recipients on the information or any part of it). Any liabilities are hereby expressly disclaimed.



Rev	Date	Dwn	Chk'd	App'd	Description
P01	20.01.2023	RH	MD	PL	ISSUED FOR PUBLIC CONSULTATION

Client Comhairle Cathrach Bhaile Átha Cliath Dublin City Council		Engineering Designer CYCLING DESIGN OFFICE		
Date 20.01.2023	Scale 1:500@A1 1:1000@A3	Drawn RH	Checked MD	Approved PL
Project Code NTA190002	Originator Code NTA	QMS Code S017		

Project Title SANDYFORD CLONSKEAUGH TO CHARLEMONT STREET PEDESTRIAN & CYCLIST IMPROVEMENT SCHEME (SC2C) INTERIM LAYOUT	Drawing Title GENERAL ARRAGEMENT RANELAGH VILLAGE TO CINNAMON
Drawing File Name NTA190002-NTA-PRW_PC-S17-2_XX_00-DR-CR-0004	Sheet Number 4 OF 9
Status B2	Rev P01

DO NOT SCALE USE FIGURED DIMENSIONS ONLY