

LEGEND:

- EXISTING SURFACE RETAINED
- PROPOSED POURED CONCRETE
- PROPOSED CYCLE LANE
- PROPOSED STONE FLAGS
- PROPOSED GRANITE AGGREGATE CONCRETE FLAGS
- PROPOSED CONCRETE FLAGS
- PROPOSED STONE SETTS
- PROPOSED GRANITE AGGREGATE CONCRETE SETTS
- PROPOSED CONCRETE SETTS
- PROPOSED TREE
- RETAINED TREE
- REMOVED TREE
- RETAINED VEGETATION
- REMOVED VEGETATION
- PROPOSED ORNAMENTAL PLANTING
- RETAINED PLANTING / GRASS VERGE
- BIKE STANDS
- EXISTING KERB

- NOTES:**
- THIS DRAWING IS TO BE READ IN CONJUNCTION WITH ALL OTHER RELEVANT ENGINEERING DRAWINGS. ANY DISCREPANCIES, ERRORS OR OMISSIONS TO BE BROUGHT TO THE ATTENTION OF THE CLIENT.
 - ALL DIMENSIONS TO BE CHECKED BY THE CONTRACTOR ON SITE PRIOR TO COMMENCEMENT OF WORKS.
 - EMPLOYERS REP TO BE INFORMED BY THE CONTRACTOR OF ANY DISCREPANCIES PRIOR TO THE COMMENCEMENT OF WORKS ON SITE.
 - DIMENSIONS OF ALL BOUNDARIES AND ADJOINING ROADS TO BE CHECKED ON SITE PRIOR TO COMMENCEMENT OF WORKS.
 - DO NOT SCALE. ALL MEASUREMENTS AND COORDINATES TO BE CHECKED ON SITE.

FOR INFORMATION ONLY

NOTES:

PLANT SPECIES, SIZES AND SPACINGS ARE INDICATIVE OF THE DESIGN INTENT AND SUBJECT TO AVAILABILITY AND FURTHER GROUND INVESTIGATION AT DETAIL DESIGN STAGE

Disclaimer

a. © National Transport Authority (NTA) 2022. This drawing is confidential and the copyright in it is owned by NTA. This drawing must not be either loaned, copied or otherwise reproduced in whole or in part or used for any purpose without the prior permission of NTA.

b. This drawing is to be used for the design element identified in the titlebox. Other information shown is to be considered indicative only. The drawing is to be read in conjunction with all other relevant design drawings.

c. O.S. data used for plans are printed under © Ordnance Survey Ireland Government of Ireland. All rights reserved. Licence Number EN 0082122 National Transport Authority. All elevations are in metres and relate to OSI Geoid Model (OSGM15) Mean Head. All Co-ordinates are in Irish Transverse Mercator Grid (ITM) as defined by OSI active local GPS station.

d. Information concerning the position of apparatus shown on this drawing is based on drawings supplied by the utility owners and/or the utility works contractor, whilst every care has been taken in the preparation of this drawing, positions should be taken as approximate and are intended for general guidance only and no representation is made by the NTA as to the accuracy, completeness, sufficiency or otherwise of this drawing and the position of the apparatus. The information contained herein does not purport to be comprehensive or final as the apparatus is subject to being altered and/or superseded. Recipients should not rely on this information. Any liabilities are hereby expressly disclaimed.

e. The information contained herein has been provided by the NTA but does not purport to be comprehensive or final. Recipients should not rely on the information. Neither the NTA nor any of its directors, officers, employees, agents, stakeholders or advisers make any representation or warranty as to, or accept any liability or responsibility in relation to, the adequacy, accuracy, reasonableness or completeness of the information provided as part of this document or any matter on which the information is based (including but not limited to loss or damage arising as a result of reliance by recipients on the information or any part of it). Any liabilities are hereby expressly disclaimed.

ORDNANCE SURVEY IRELAND LICENCE NO CYAL50217544
©ORDNANCE SURVEY IRELAND / GOVERNMENT OF IRELAND

Project Ireland 2040

Building Ireland's Future

Rev	Date	Dwn	Chk'd	App'd	Description
P03	11.10.2022	JV	RN	MD	WORK IN PROGRESS
P02	01.09.2022	JV	RN	MD	WORK IN PROGRESS
P01	23.06.2022	JV	RN	MD	WORK IN PROGRESS

Client

NTA
Údarás Náisiúnta Iompair
National Transport Authority

Date 11.10.2022 Scale 1:500@A1
1:1000@A3

Project Code NTA190002 Originator Code NTA

Engineering Designer

CYCLING DESIGN OFFICE

Drawn JV Checked RN Approved MD

QMS Code S017

Project Title

SANDYFORD CLONSKEAGH TO CHARLEMONT STREET PEDESTRIAN & CYCLIST IMPROVEMENT SCHEME (SC2C)

Drawing Title

LANDSCAPING GENERAL ARRANGEMENT


Drawing File Name NTA190002-NTA-ENV_LA-S17_XX_00-DR-CR-0001

Sheet Number 01 of 09

Status B2

Rev P03

DO NOT SCALE USE FIGURED DIMENSIONS ONLY

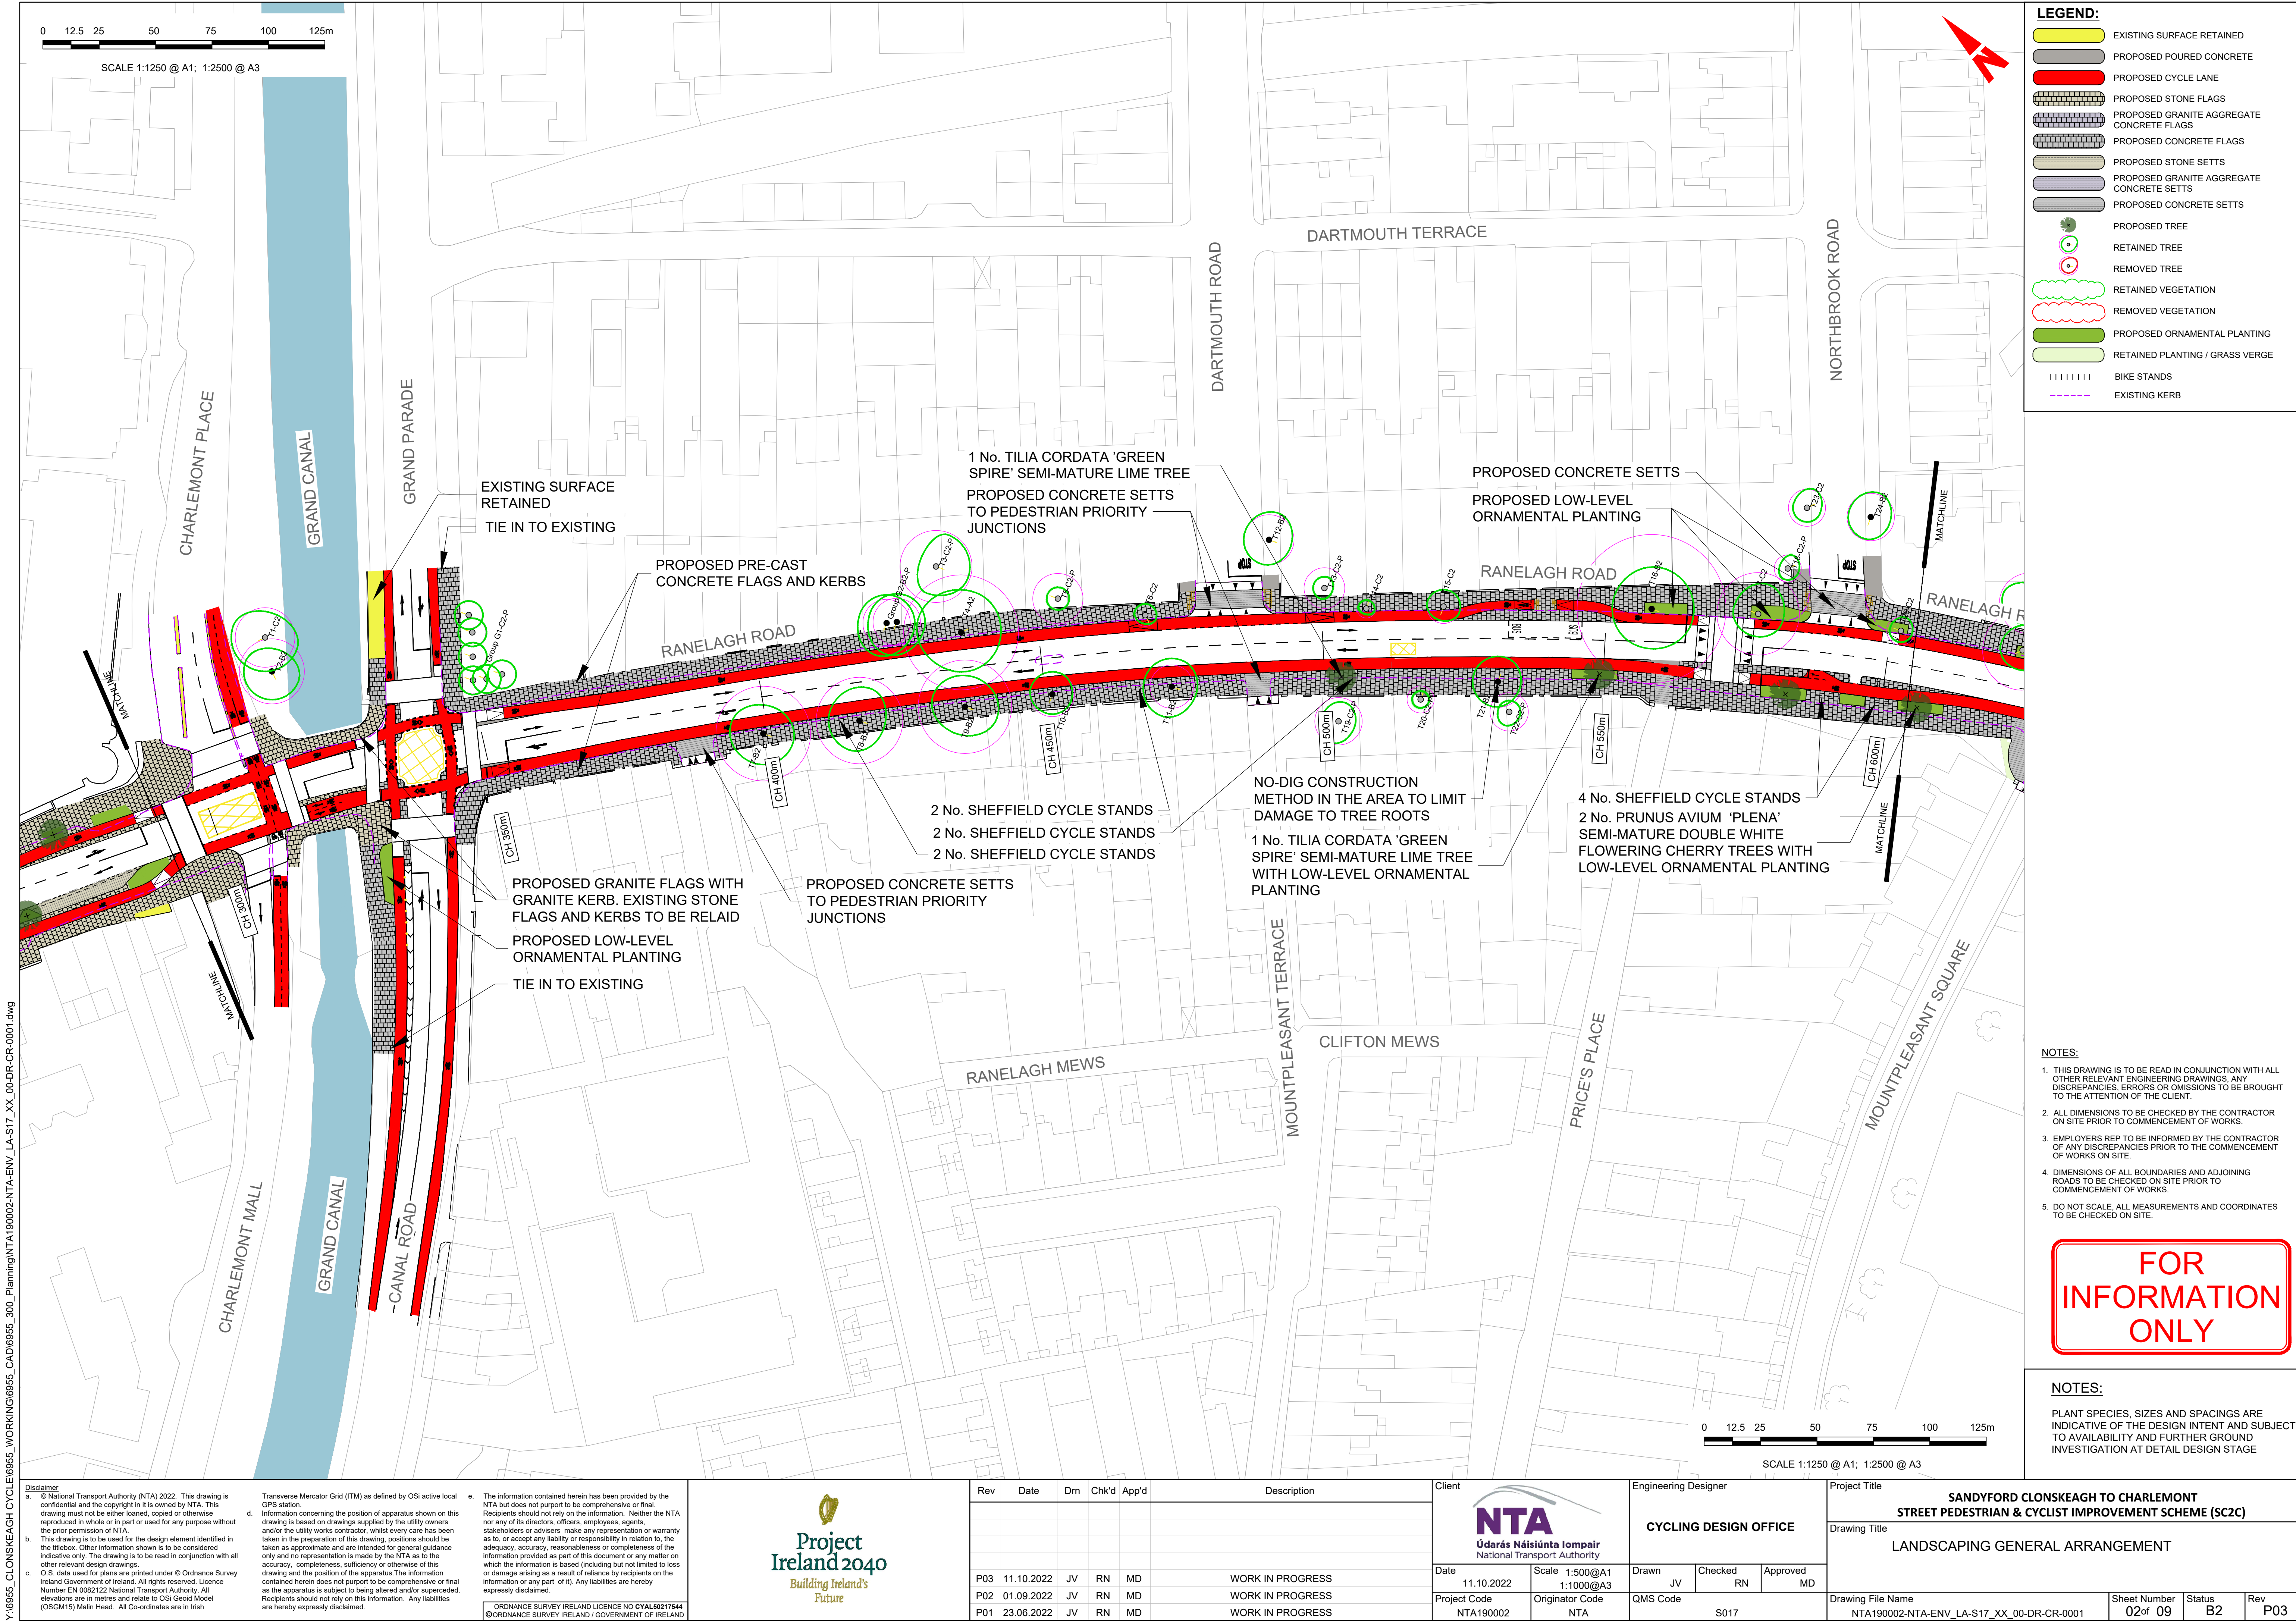

Y:\6955_CLONSKEAGH_CYCLE\6955_WORKING\6955_300_Planning\NTA190002-NTA-ENV_LA-S17_XX_00-DR-CR-0001.dwg

Disclaimer

a. © National Transport Authority (NTA) 2022. This drawing is confidential and the copyright in it is owned by NTA. This drawing must not be either loaned, copied or otherwise reproduced in whole or in part or used for any purpose without the prior permission of NTA.

b. This drawing is to be used for the design element identified in the titlebox. Other information shown is to be considered indicative only. The drawing is to be read in conjunction with all other relevant design drawings.

c. O.S. data used for plans are printed under © Ordnance Survey Ireland Government of Ireland. All rights reserved. Licence Number EN 0082122 National Transport Authority. All elevations are in metres and relate to OSI Geoid Model (OSGM15) Malin Head. All Co-ordinates are in Irish Transverse Mercator Grid (ITM) as defined by OSI active local GPS station.

d. Information concerning the position of apparatus shown on this drawing is based on drawings supplied by the utility owners and/or the utility works contractor, whilst every care has been taken in the preparation of this drawing, positions should be taken as approximate and are intended for general guidance only and no representation is made by the NTA as to the accuracy, completeness, sufficiency or otherwise of this drawing and the position of the apparatus. The information contained herein does not purport to be comprehensive or final as the apparatus is subject to being altered and/or superseded. Recipients should not rely on this information. Any liabilities are hereby expressly disclaimed.

Project Ireland 2040

Building Ireland's Future

e. The information contained herein has been provided by the NTA but does not purport to be comprehensive or final. Recipients should not rely on the information. Neither the NTA nor any of its directors, officers, employees, agents, stakeholders or advisers make any representation or warranty as to, or accept any liability or responsibility in relation to, the adequacy, accuracy, reasonableness or completeness of the information provided as part of this document or any matter on which the information is based (including but not limited to loss or damage arising as a result of reliance by recipients on the information or any part of it). Any liabilities are hereby expressly disclaimed.

ORDNANCE SURVEY IRELAND LICENCE NO CYAL50217544
©ORDNANCE SURVEY IRELAND / GOVERNMENT OF IRELAND

Rev	Date	Drm	Chk'd	App'd	Description
P03	11.10.2022	JV	RN	MD	WORK IN PROGRESS
P02	01.09.2022	JV	RN	MD	WORK IN PROGRESS
P01	23.06.2022	JV	RN	MD	WORK IN PROGRESS

Client

NTA
Udarás Náisiúnta Iompair
National Transport Authority

Engineering Designer

CYCLING DESIGN OFFICE

Project Title

SANDYFORD CLONSKEAGH TO CHARLEMONT STREET PEDESTRIAN & CYCLIST IMPROVEMENT SCHEME (SC2C)

Date

11.10.2022

Scale

1:500@A1
1:1000@A3

Drawn

JV

Checked

RN

Approved

MD

Project Code

NTA190002

Originator Code

NTA

QMS Code

S017

Drawing Title

LANDSCAPING GENERAL ARRANGEMENT

Drawing File Name

NTA190002-NTA-ENV_LA-S17_XX_00-DR-CR-0001

Sheet Number

02 of 09


Status

B2

Rev

P03

DO NOT SCALE USE FIGURED DIMENSIONS ONLY

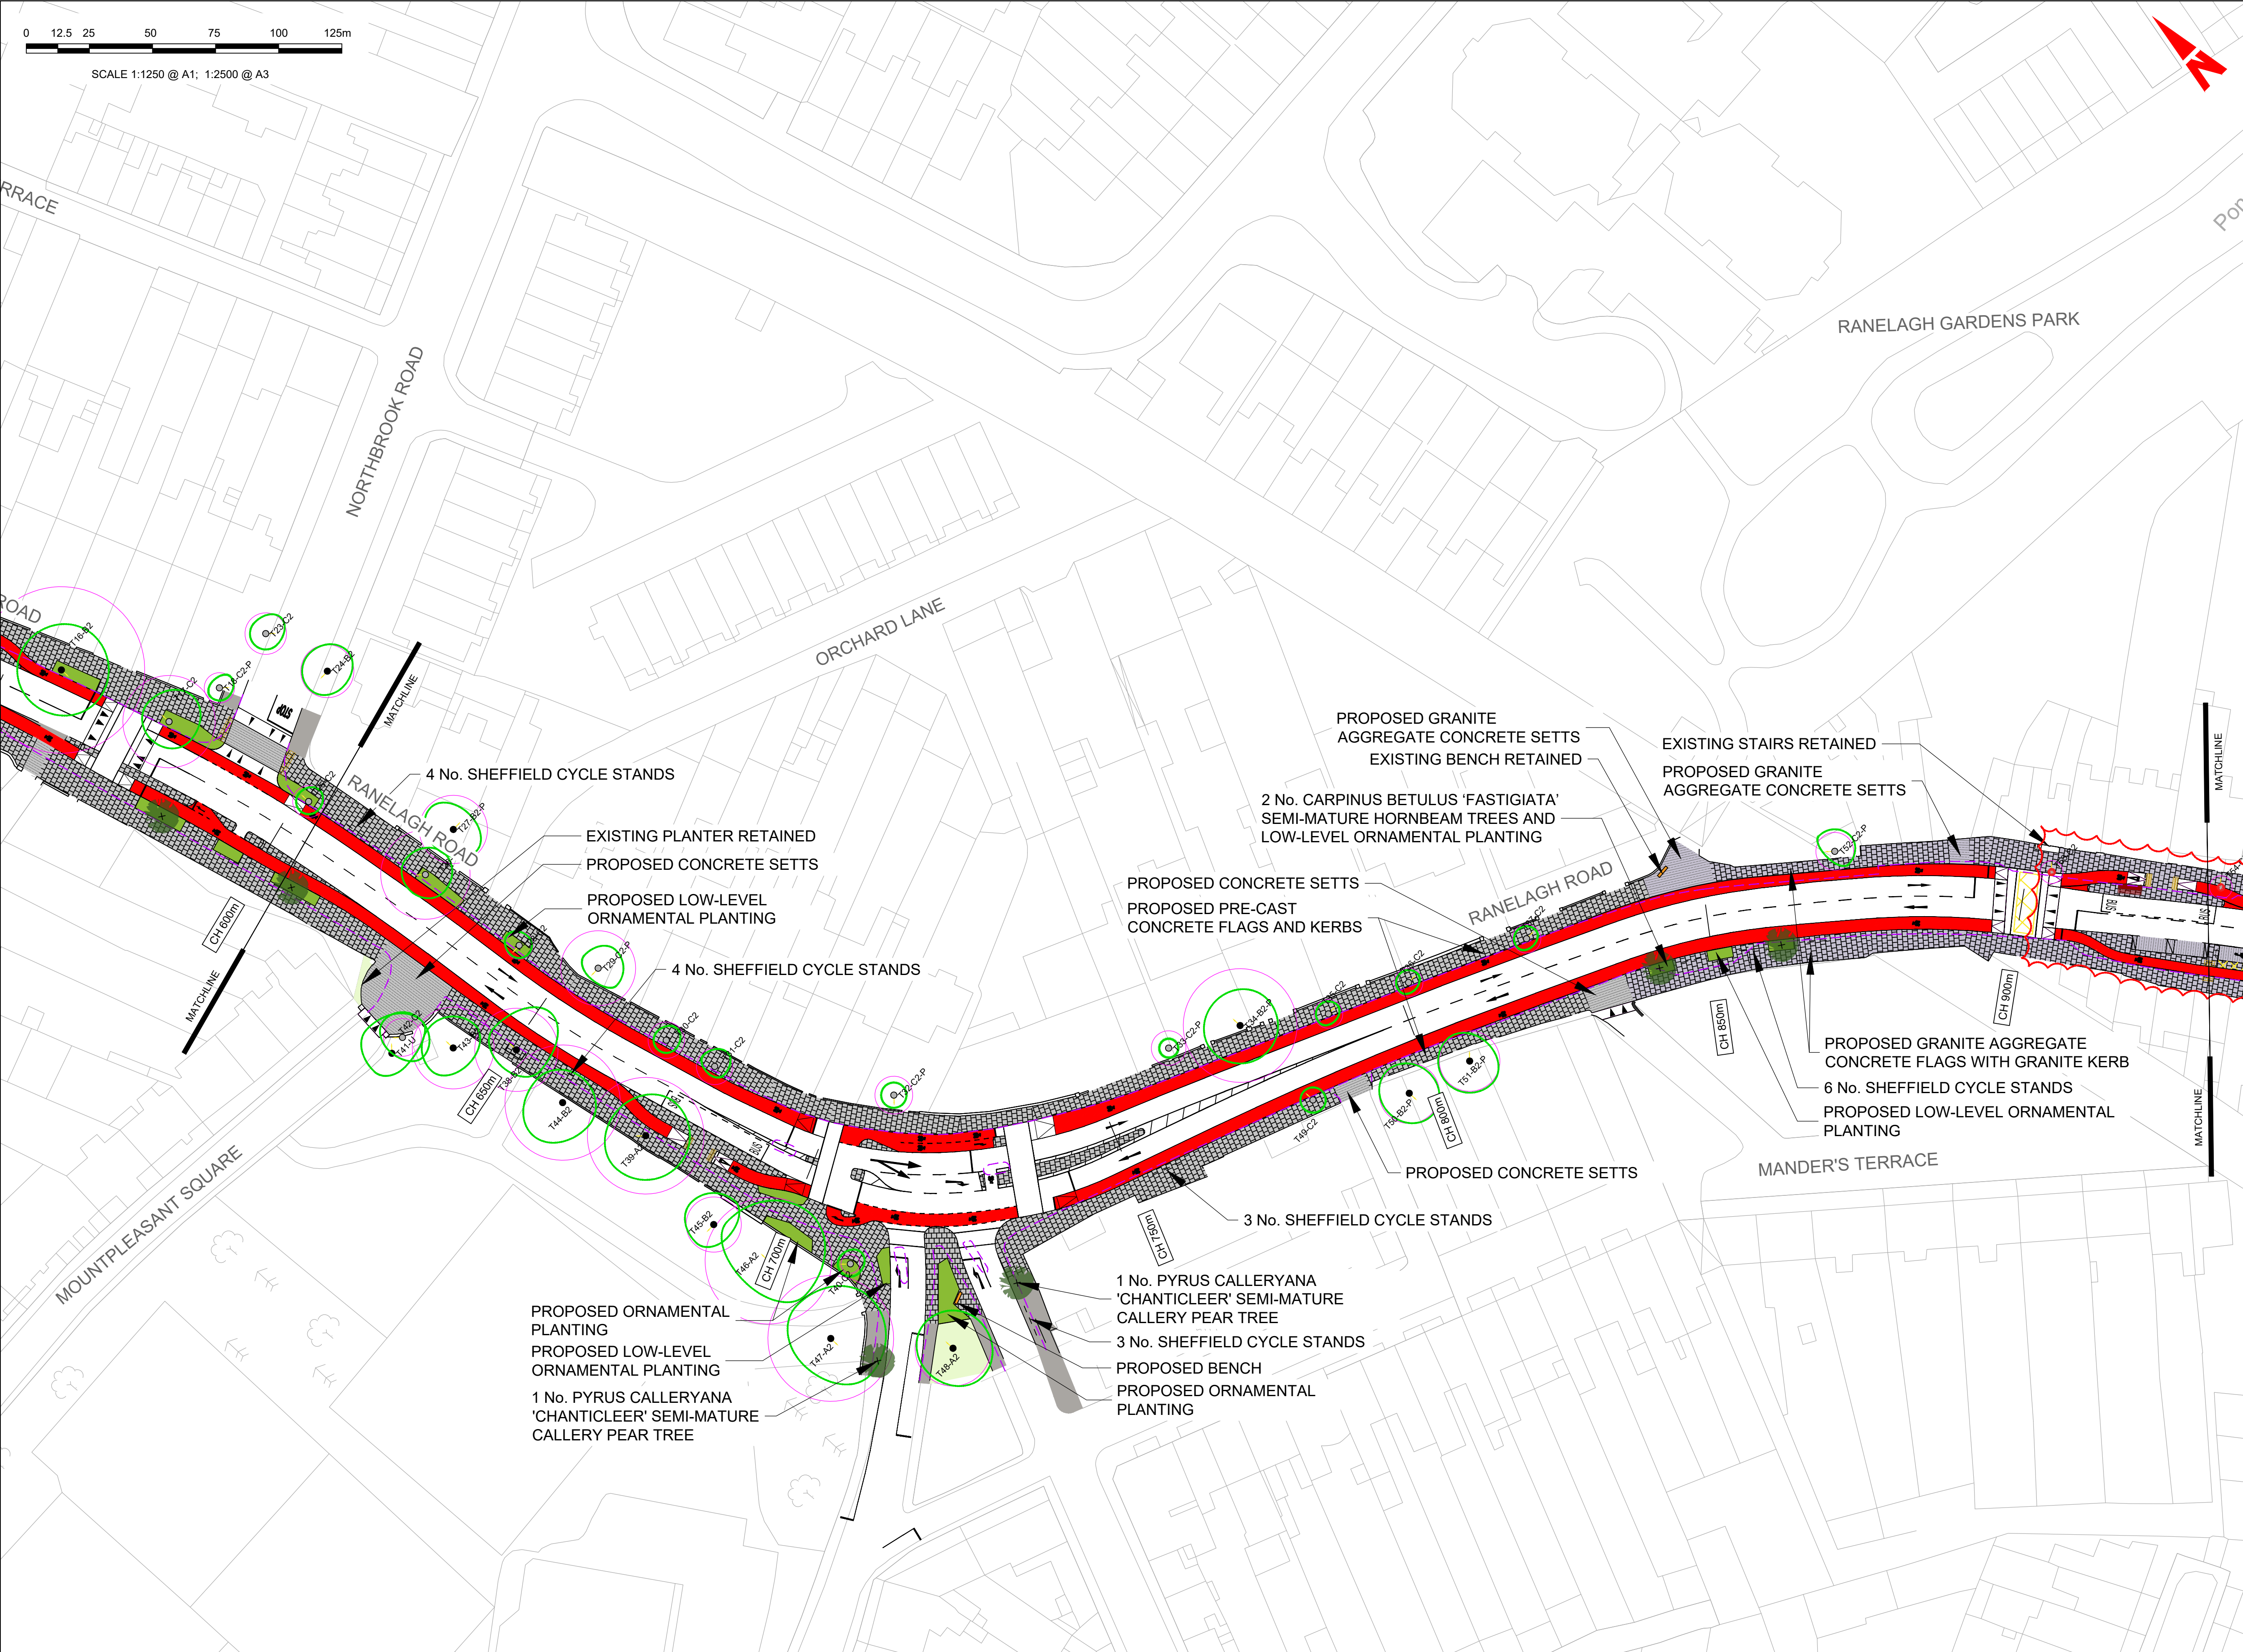

LEGEND:

- EXISTING SURFACE RETAINED
- PROPOSED POURED CONCRETE
- PROPOSED CYCLE LANE
- PROPOSED STONE FLAGS
- PROPOSED GRANITE AGGREGATE CONCRETE FLAGS
- PROPOSED CONCRETE SETTS
- PROPOSED STONE SETTS
- PROPOSED GRANITE AGGREGATE CONCRETE SETTS
- PROPOSED CONCRETE SETTS
- PROPOSED TREE
- RETAINED TREE
- REMOVED TREE
- RETAINED VEGETATION
- REMOVED VEGETATION
- PROPOSED ORNAMENTAL PLANTING
- RETAINED PLANTING / GRASS VERGE
- BIKE STANDS
- EXISTING KERB

- NOTES:**
- THIS DRAWING IS TO BE READ IN CONJUNCTION WITH ALL OTHER RELEVANT ENGINEERING DRAWINGS. ANY DISCREPANCIES, ERRORS OR OMISSIONS TO BE BROUGHT TO THE ATTENTION OF THE CLIENT.
 - ALL DIMENSIONS TO BE CHECKED BY THE CONTRACTOR ON SITE PRIOR TO COMMENCEMENT OF WORKS.
 - EMPLOYERS REP TO BE INFORMED BY THE CONTRACTOR OF ANY DISCREPANCIES PRIOR TO THE COMMENCEMENT OF WORKS ON SITE.
 - DIMENSIONS OF ALL BOUNDARIES AND ADJOINING ROADS TO BE CHECKED ON SITE PRIOR TO COMMENCEMENT OF WORKS.
 - DO NOT SCALE. ALL MEASUREMENTS AND COORDINATES TO BE CHECKED ON SITE.

FOR INFORMATION ONLY

NOTES:

PLANT SPECIES, SIZES AND SPACINGS ARE INDICATIVE OF THE DESIGN INTENT AND SUBJECT TO AVAILABILITY AND FURTHER GROUND INVESTIGATION AT DETAIL DESIGN STAGE

Disclaimer

a. © National Transport Authority (NTA) 2022. This drawing is confidential and the copyright in it is owned by NTA. This drawing must not be either loaned, copied or otherwise reproduced in whole or in part or used for any purpose without the prior permission of NTA.

b. This drawing is to be used for the design element identified in the title box. Other information shown is to be considered indicative only. The drawing is to be read in conjunction with all other relevant design drawings.

c. O.S. data used for plans are printed under © Ordnance Survey Ireland Government of Ireland. All rights reserved. Licence Number EN 0082122 National Transport Authority. All elevations are in metres and relate to OSI Geoid Model (OSGM15) Mean Head. All Co-ordinates are in Irish Transverse Mercator Grid (ITM) as defined by OSI active local GPS station.

d. Information concerning the position of apparatus shown on this drawing is based on drawings supplied by the utility owners and/or the utility works contractor, whilst every care has been taken in the preparation of this drawing, positions should be taken as approximate and are intended for general guidance only and no representation is made by the NTA as to the accuracy, completeness, sufficiency or otherwise of this drawing and the position of the apparatus. The information contained herein does not purport to be comprehensive or final as the apparatus is subject to being altered and/or superseded. Recipients should not rely on this information. Any liabilities are hereby expressly disclaimed.

e. The information contained herein has been provided by the NTA but does not purport to be comprehensive or final. Recipients should not rely on the information. Neither the NTA nor any of its directors, officers, employees, agents, stakeholders or advisers make any representation or warranty as to, or accept any liability or responsibility in relation to, the adequacy, accuracy, reasonableness or completeness of the information provided as part of this document or any matter on which the information is based (including but not limited to loss or damage arising as a result of reliance by recipients on the information or any part of it). Any liabilities are hereby expressly disclaimed.

ORDNANCE SURVEY IRELAND LICENCE NO CYAL50217544
©ORDNANCE SURVEY IRELAND / GOVERNMENT OF IRELAND



Rev	Date	Drm	Chk'd	App'd	Description
P03	11.10.2022	JV	RN	MD	WORK IN PROGRESS
P02	01.09.2022	JV	RN	MD	WORK IN PROGRESS
P01	23.06.2022	JV	RN	MD	WORK IN PROGRESS

NTA
Údarás Náisiúnta Iompair
National Transport Authority


Engineering Designer

CYCLING DESIGN OFFICE

Date	Scale	Drawn	Checked	Approved
11.10.2022	1:500@A1 1:1000@A3	JV	RN	MD
Project Code	Originator Code	QMS Code		
NTA190002	NTA	S017		

Project Title				
SANDYFORD CLONSKEAGH TO CHARLEMONT STREET PEDESTRIAN & CYCLIST IMPROVEMENT SCHEME (SC2C)				
Drawing Title				
LANDSCAPING GENERAL ARRANGEMENT				
Drawing File Name		Sheet Number	Status	Rev
NTA190002-NTA-ENV_LA-S17_XX_00-DR-CR-0001		03 of 09	B2	P03

DO NOT SCALE USE FIGURED DIMENSIONS ONLY

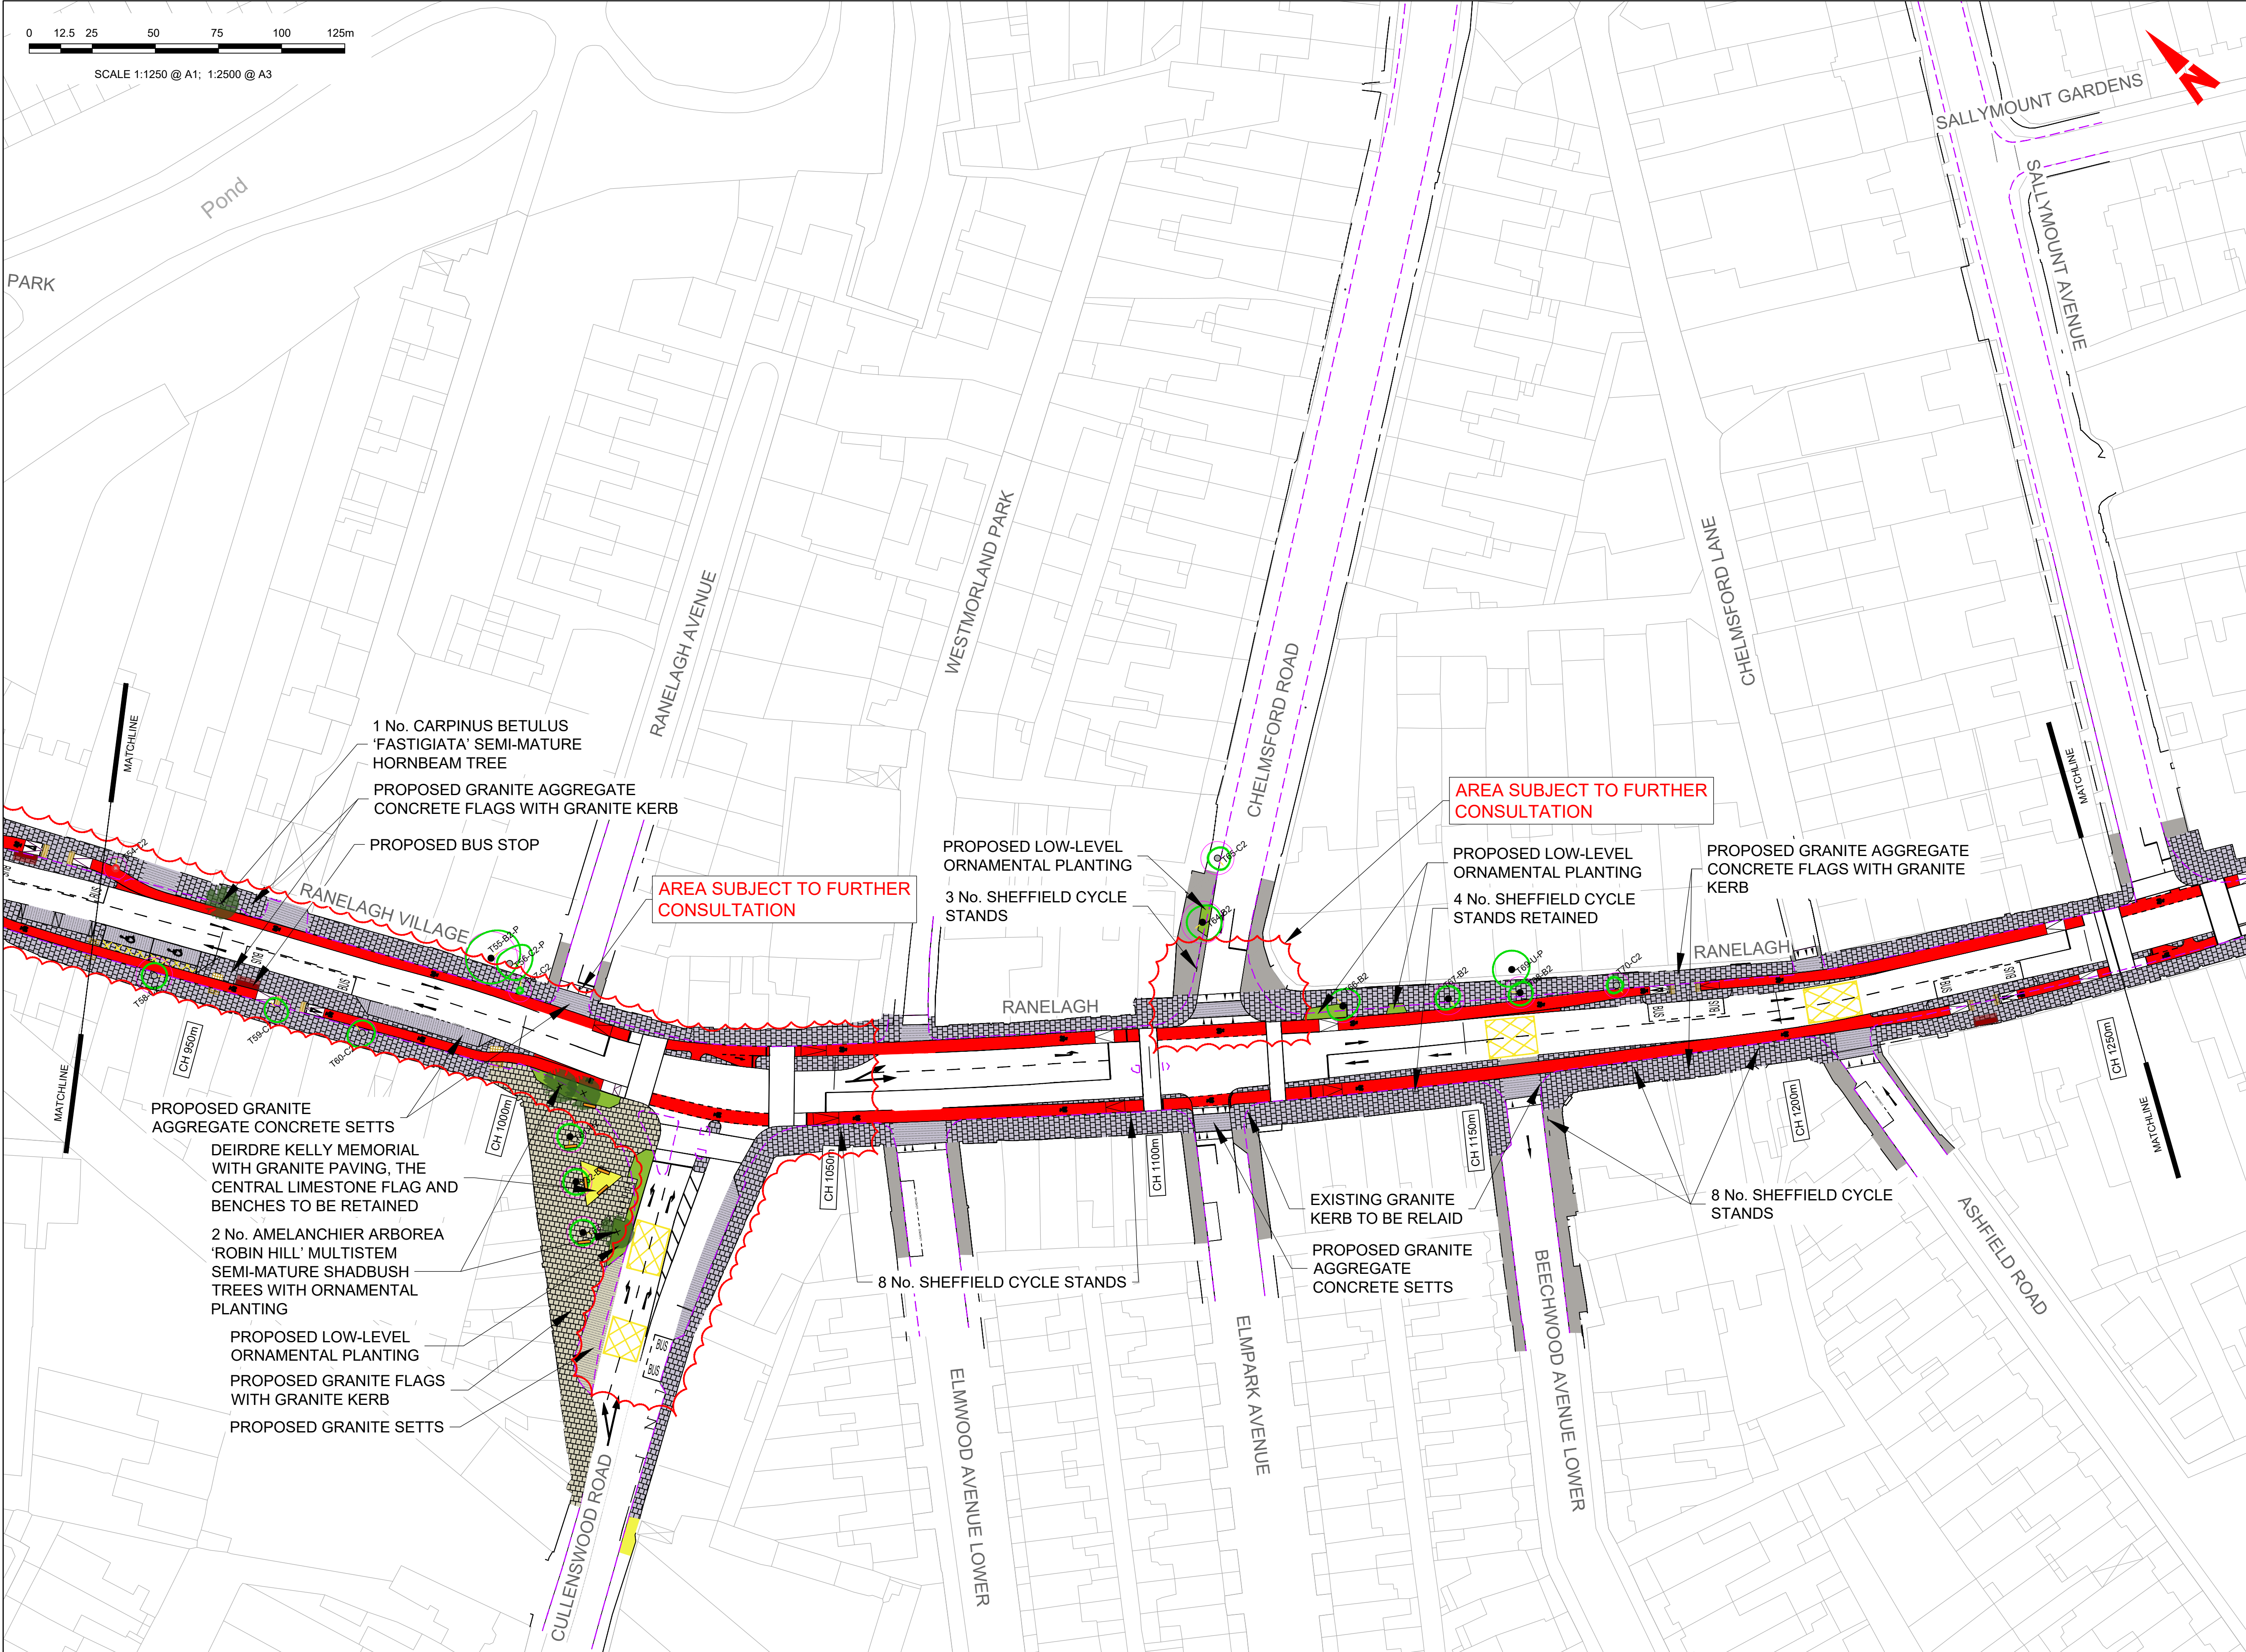

LEGEND:

- EXISTING SURFACE RETAINED
- PROPOSED POURED CONCRETE
- PROPOSED CYCLE LANE
- PROPOSED STONE FLAGS
- PROPOSED GRANITE AGGREGATE CONCRETE FLAGS
- PROPOSED CONCRETE FLAGS
- PROPOSED STONE SETTS
- PROPOSED GRANITE AGGREGATE CONCRETE SETTS
- PROPOSED CONCRETE SETTS
- PROPOSED TREE
- RETAINED TREE
- REMOVED TREE
- RETAINED VEGETATION
- REMOVED VEGETATION
- PROPOSED ORNAMENTAL PLANTING
- RETAINED PLANTING / GRASS VERGE
- BIKE STANDS
- EXISTING KERB

- NOTES:**
- THIS DRAWING IS TO BE READ IN CONJUNCTION WITH ALL OTHER RELEVANT ENGINEERING DRAWINGS. ANY DISCREPANCIES, ERRORS OR OMISSIONS TO BE BROUGHT TO THE ATTENTION OF THE CLIENT.
 - ALL DIMENSIONS TO BE CHECKED BY THE CONTRACTOR ON SITE PRIOR TO COMMENCEMENT OF WORKS.
 - EMPLOYERS REP TO BE INFORMED BY THE CONTRACTOR OF ANY DISCREPANCIES PRIOR TO THE COMMENCEMENT OF WORKS ON SITE.
 - DIMENSIONS OF ALL BOUNDARIES AND ADJOINING ROADS TO BE CHECKED ON SITE PRIOR TO COMMENCEMENT OF WORKS.
 - DO NOT SCALE. ALL MEASUREMENTS AND COORDINATES TO BE CHECKED ON SITE.

FOR INFORMATION ONLY

- NOTES:**
- PLANT SPECIES, SIZES AND SPACINGS ARE INDICATIVE OF THE DESIGN INTENT AND SUBJECT TO AVAILABILITY AND FURTHER GROUND INVESTIGATION AT DETAIL DESIGN STAGE

Disclaimer

a. © National Transport Authority (NTA) 2022. This drawing is confidential and the copyright in it is owned by NTA. This drawing must not be either loaned, copied or otherwise reproduced in whole or in part or used for any purpose without the prior permission of NTA.

b. This drawing is to be used for the design element identified in the titlebox. Other information shown is to be considered indicative only. The drawing is to be read in conjunction with all other relevant design drawings.

c. O.S. data used for plans are printed under © Ordnance Survey Ireland Government of Ireland. All rights reserved. Licence Number EN 0082122 National Transport Authority. All elevations are in metres and relate to OSI Geoid Model (OSGM15) Mean Head. All Co-ordinates are in Irish Transverse Mercator Grid (ITM) as defined by OSI active local GPS station.

d. Information concerning the position of apparatus shown on this drawing is based on drawings supplied by the utility owners and/or the utility works contractor, whilst every care has been taken in the preparation of this drawing, positions should be taken as approximate and are intended for general guidance only and no representation is made by the NTA as to the accuracy, completeness, sufficiency or otherwise of this drawing and the position of the apparatus. The information contained herein does not purport to be comprehensive or final as the apparatus is subject to being altered and/or superseded. Recipients should not rely on this information. Any liabilities are hereby expressly disclaimed.

e. The information contained herein has been provided by the NTA but does not purport to be comprehensive or final. Recipients should not rely on the information. Neither the NTA nor any of its directors, officers, employees, agents, stakeholders or advisers make any representation or warranty as to, or accept any liability or responsibility in relation to, the adequacy, accuracy, reasonableness or completeness of the information provided as part of this document or any matter on which the information is based (including but not limited to loss or damage arising as a result of reliance by recipients on the information or any part of it). Any liabilities are hereby expressly disclaimed.

Project Ireland 2040

Building Ireland's Future

ORDNANCE SURVEY IRELAND LICENCE NO CYAL50217544
©ORDNANCE SURVEY IRELAND / GOVERNMENT OF IRELAND

Rev	Date	Drm	Chk'd	App'd	Description
P03	11.10.2022	JV	RN	MD	WORK IN PROGRESS
P02	01.09.2022	JV	RN	MD	WORK IN PROGRESS
P01	23.06.2022	JV	RN	MD	WORK IN PROGRESS

NTA

Údarás Náisiúnta Iompair

National Transport Authority

Date: 11.10.2022

Scale: 1:500@A1
1:1000@A3

Project Code: NTA190002

Originator Code: NTA

Engineering Designer

CYCLING DESIGN OFFICE

Drawn: JV

Checked: RN

Approved: MD

QMS Code: S017

Client

Project Title

SANDYFORD CLONSKEAGH TO CHARLEMONT STREET PEDESTRIAN & CYCLIST IMPROVEMENT SCHEME (SC2C)

Drawing Title

LANDSCAPING GENERAL ARRANGEMENT

Drawing File Name

NTA190002-NTA-ENV_LA-S17_XX_00-DR-CR-0001

Sheet Number

04 of 09


Status

B2

Rev

P03

DO NOT SCALE USE FIGURED DIMENSIONS ONLY

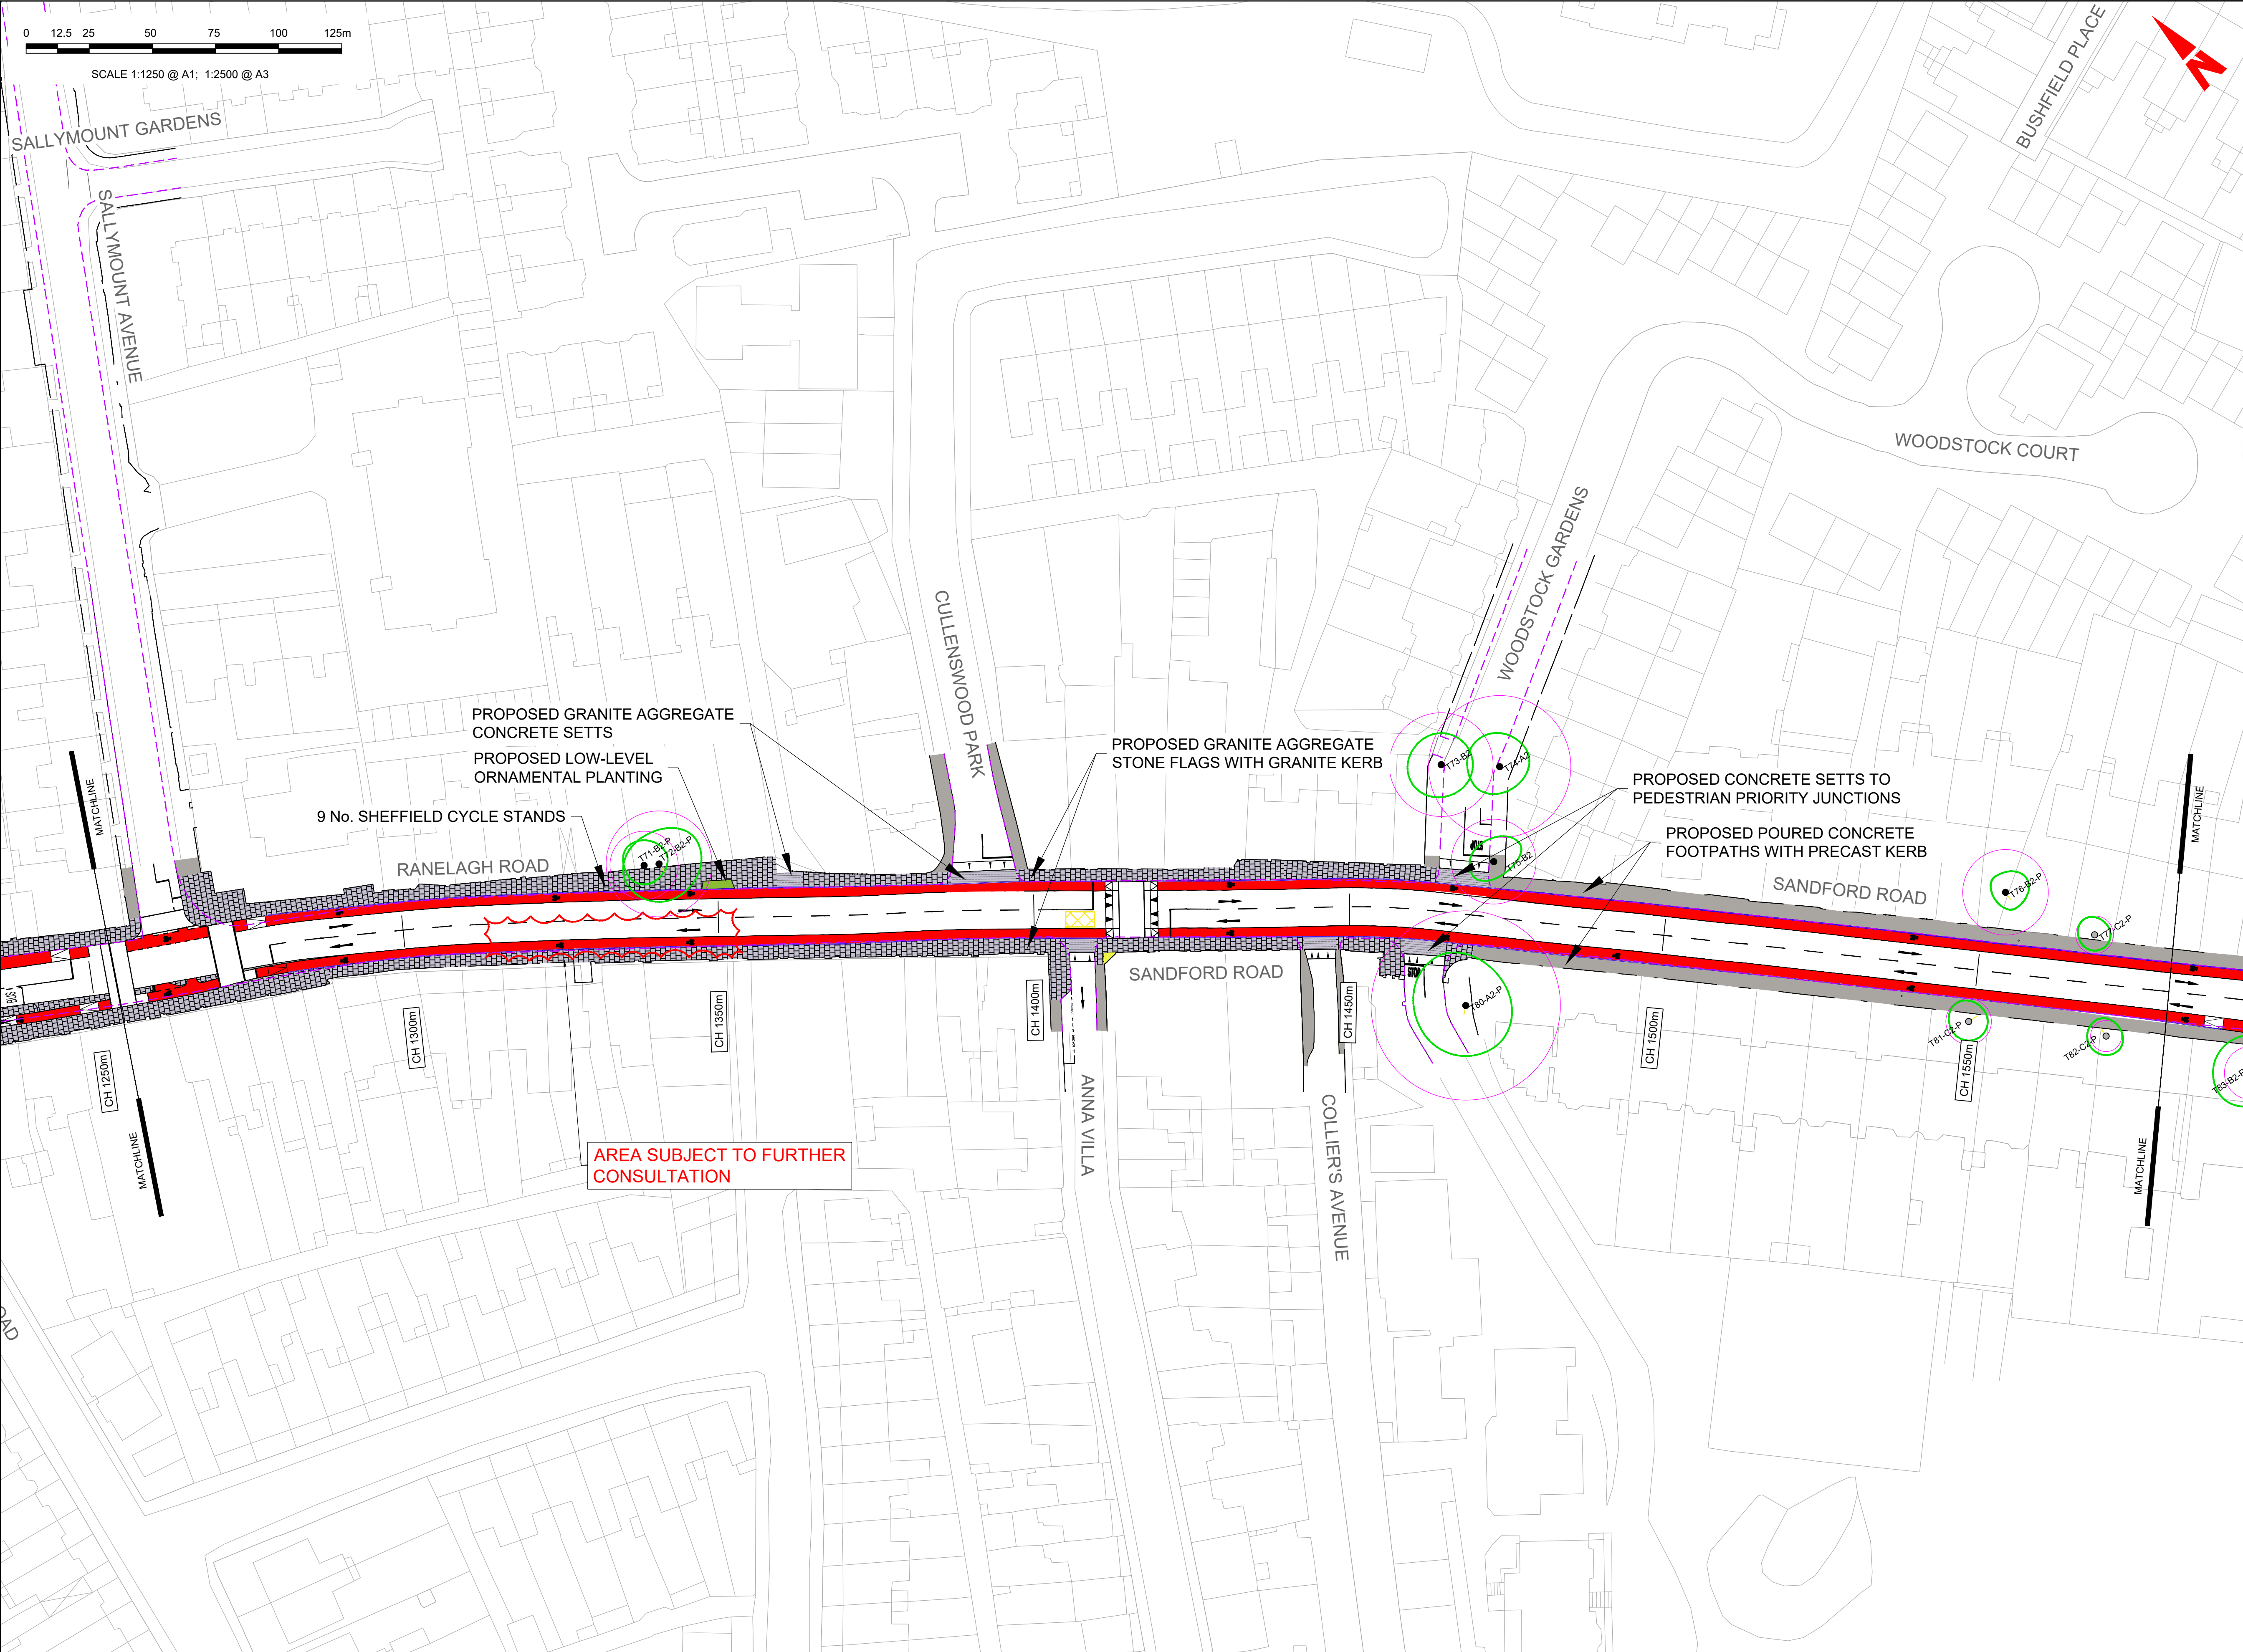

LEGEND:

EXISTING SURFACE RETAINED

PROPOSED POURED CONCRETE

PROPOSED CYCLE LANE

PROPOSED STONE FLAGS

PROPOSED GRANITE AGGREGATE CONCRETE FLAGS

PROPOSED CONCRETE FLAGS

PROPOSED STONE SETTS

PROPOSED GRANITE AGGREGATE CONCRETE SETTS

PROPOSED CONCRETE SETTS

PROPOSED TREE

RETAINED TREE

REMOVED TREE

RETAINED VEGETATION

REMOVED VEGETATION

PROPOSED ORNAMENTAL PLANTING

RETAINED PLANTING / GRASS VERGE

BIKE STANDS

EXISTING KERB

- NOTES:
1. THIS DRAWING IS TO BE READ IN CONJUNCTION WITH ALL OTHER RELEVANT ENGINEERING DRAWINGS. ANY DISCREPANCIES, ERRORS OR OMISSIONS TO BE BROUGHT TO THE ATTENTION OF THE CLIENT.

2. ALL DIMENSIONS TO BE CHECKED BY THE CONTRACTOR ON SITE PRIOR TO COMMENCEMENT OF WORKS.

3. EMPLOYERS REP TO BE INFORMED BY THE CONTRACTOR OF ANY DISCREPANCIES PRIOR TO THE COMMENCEMENT OF WORKS ON SITE.

4. DIMENSIONS OF ALL BOUNDARIES AND ADJOINING ROADS TO BE CHECKED ON SITE PRIOR TO COMMENCEMENT OF WORKS.

5. DO NOT SCALE. ALL MEASUREMENTS AND COORDINATES TO BE CHECKED ON SITE.

FOR
INFORMATION
ONLY

- NOTES:
- PLANT SPECIES, SIZES AND SPACINGS ARE INDICATIVE OF THE DESIGN INTENT AND SUBJECT TO AVAILABILITY AND FURTHER GROUND INVESTIGATION AT DETAIL DESIGN STAGE

Disclaimer

a. © National Transport Authority (NTA) 2022. This drawing is confidential and the copyright in it is owned by NTA. This drawing must not be either loaned, copied or otherwise reproduced in whole or in part or used for any purpose without the prior permission of NTA.

b. This drawing is to be used for the design element identified in the titlebox. Other information shown is to be considered indicative only. The drawing is to be read in conjunction with all other relevant design drawings.

c. O.S. data used for plans are printed under © Ordnance Survey Ireland Government of Ireland. All rights reserved. Licence Number EN 0082122 National Transport Authority. All elevations are in metres and relate to OSI Geoid Model (OSGM15) Mean Head. All Co-ordinates are in Irish Transverse Mercator Grid (ITM) as defined by OSI active local GPS station.

d. Information concerning the position of apparatus shown on this drawing is based on drawings supplied by the utility owners and/or the utility works contractor, whilst every care has been taken in the preparation of this drawing, positions should be taken as approximate and are intended for general guidance only and no representation is made by the NTA as to the accuracy, completeness, sufficiency or otherwise of this drawing and the position of the apparatus. The information contained herein does not purport to be comprehensive or final as the apparatus is subject to being altered and/or superceded. Recipients should not rely on this information. Any liabilities are hereby expressly disclaimed.

e. The information contained herein has been provided by the NTA but does not purport to be comprehensive or final. Recipients should not rely on the information. Neither the NTA nor any of its directors, officers, employees, agents, stakeholders or advisers make any representation or warranty as to, or accept any liability or responsibility in relation to, the adequacy, accuracy, reasonableness or completeness of the information provided as part of this document or any matter on which the information is based (including but not limited to loss or damage arising as a result of reliance by recipients on the information or any part of it). Any liabilities are hereby expressly disclaimed.

Project
Ireland 2040

Building Ireland's
Future

ORDNANCE SURVEY IRELAND LICENCE NO CYAL50217544
©ORDNANCE SURVEY IRELAND / GOVERNMENT OF IRELAND

Rev	Date	Drm	Chk'd	App'd	Description
P03	11.10.2022	JV	RN	MD	WORK IN PROGRESS
P02	01.09.2022	JV	RN	MD	WORK IN PROGRESS
P01	23.06.2022	JV	RN	MD	WORK IN PROGRESS

Client

NTA

Údarás Náisiúnta Iompair

National Transport Authority

Date

11.10.2022

Scale

1:500@A1
1:1000@A3

Project Code

NTA190002

Originator Code

NTA

Engineering Designer

CYCLING DESIGN OFFICE

Drawn

JV

Checked

RN

Approved

MD

Project Title

SANDYFORD CLONSKEAGH TO CHARLEMONT

STREET PEDESTRIAN & CYCLIST IMPROVEMENT SCHEME (SC2C)

Drawing Title

LANDSCAPING GENERAL ARRANGEMENT

Drawing File Name

NTA190002-NTA-ENV_LA-S17_XX_00-DR-CR-0001

Sheet Number

05 of 09


Status

B2

Rev

P03

DO NOT SCALE USE FIGURED DIMENSIONS ONLY

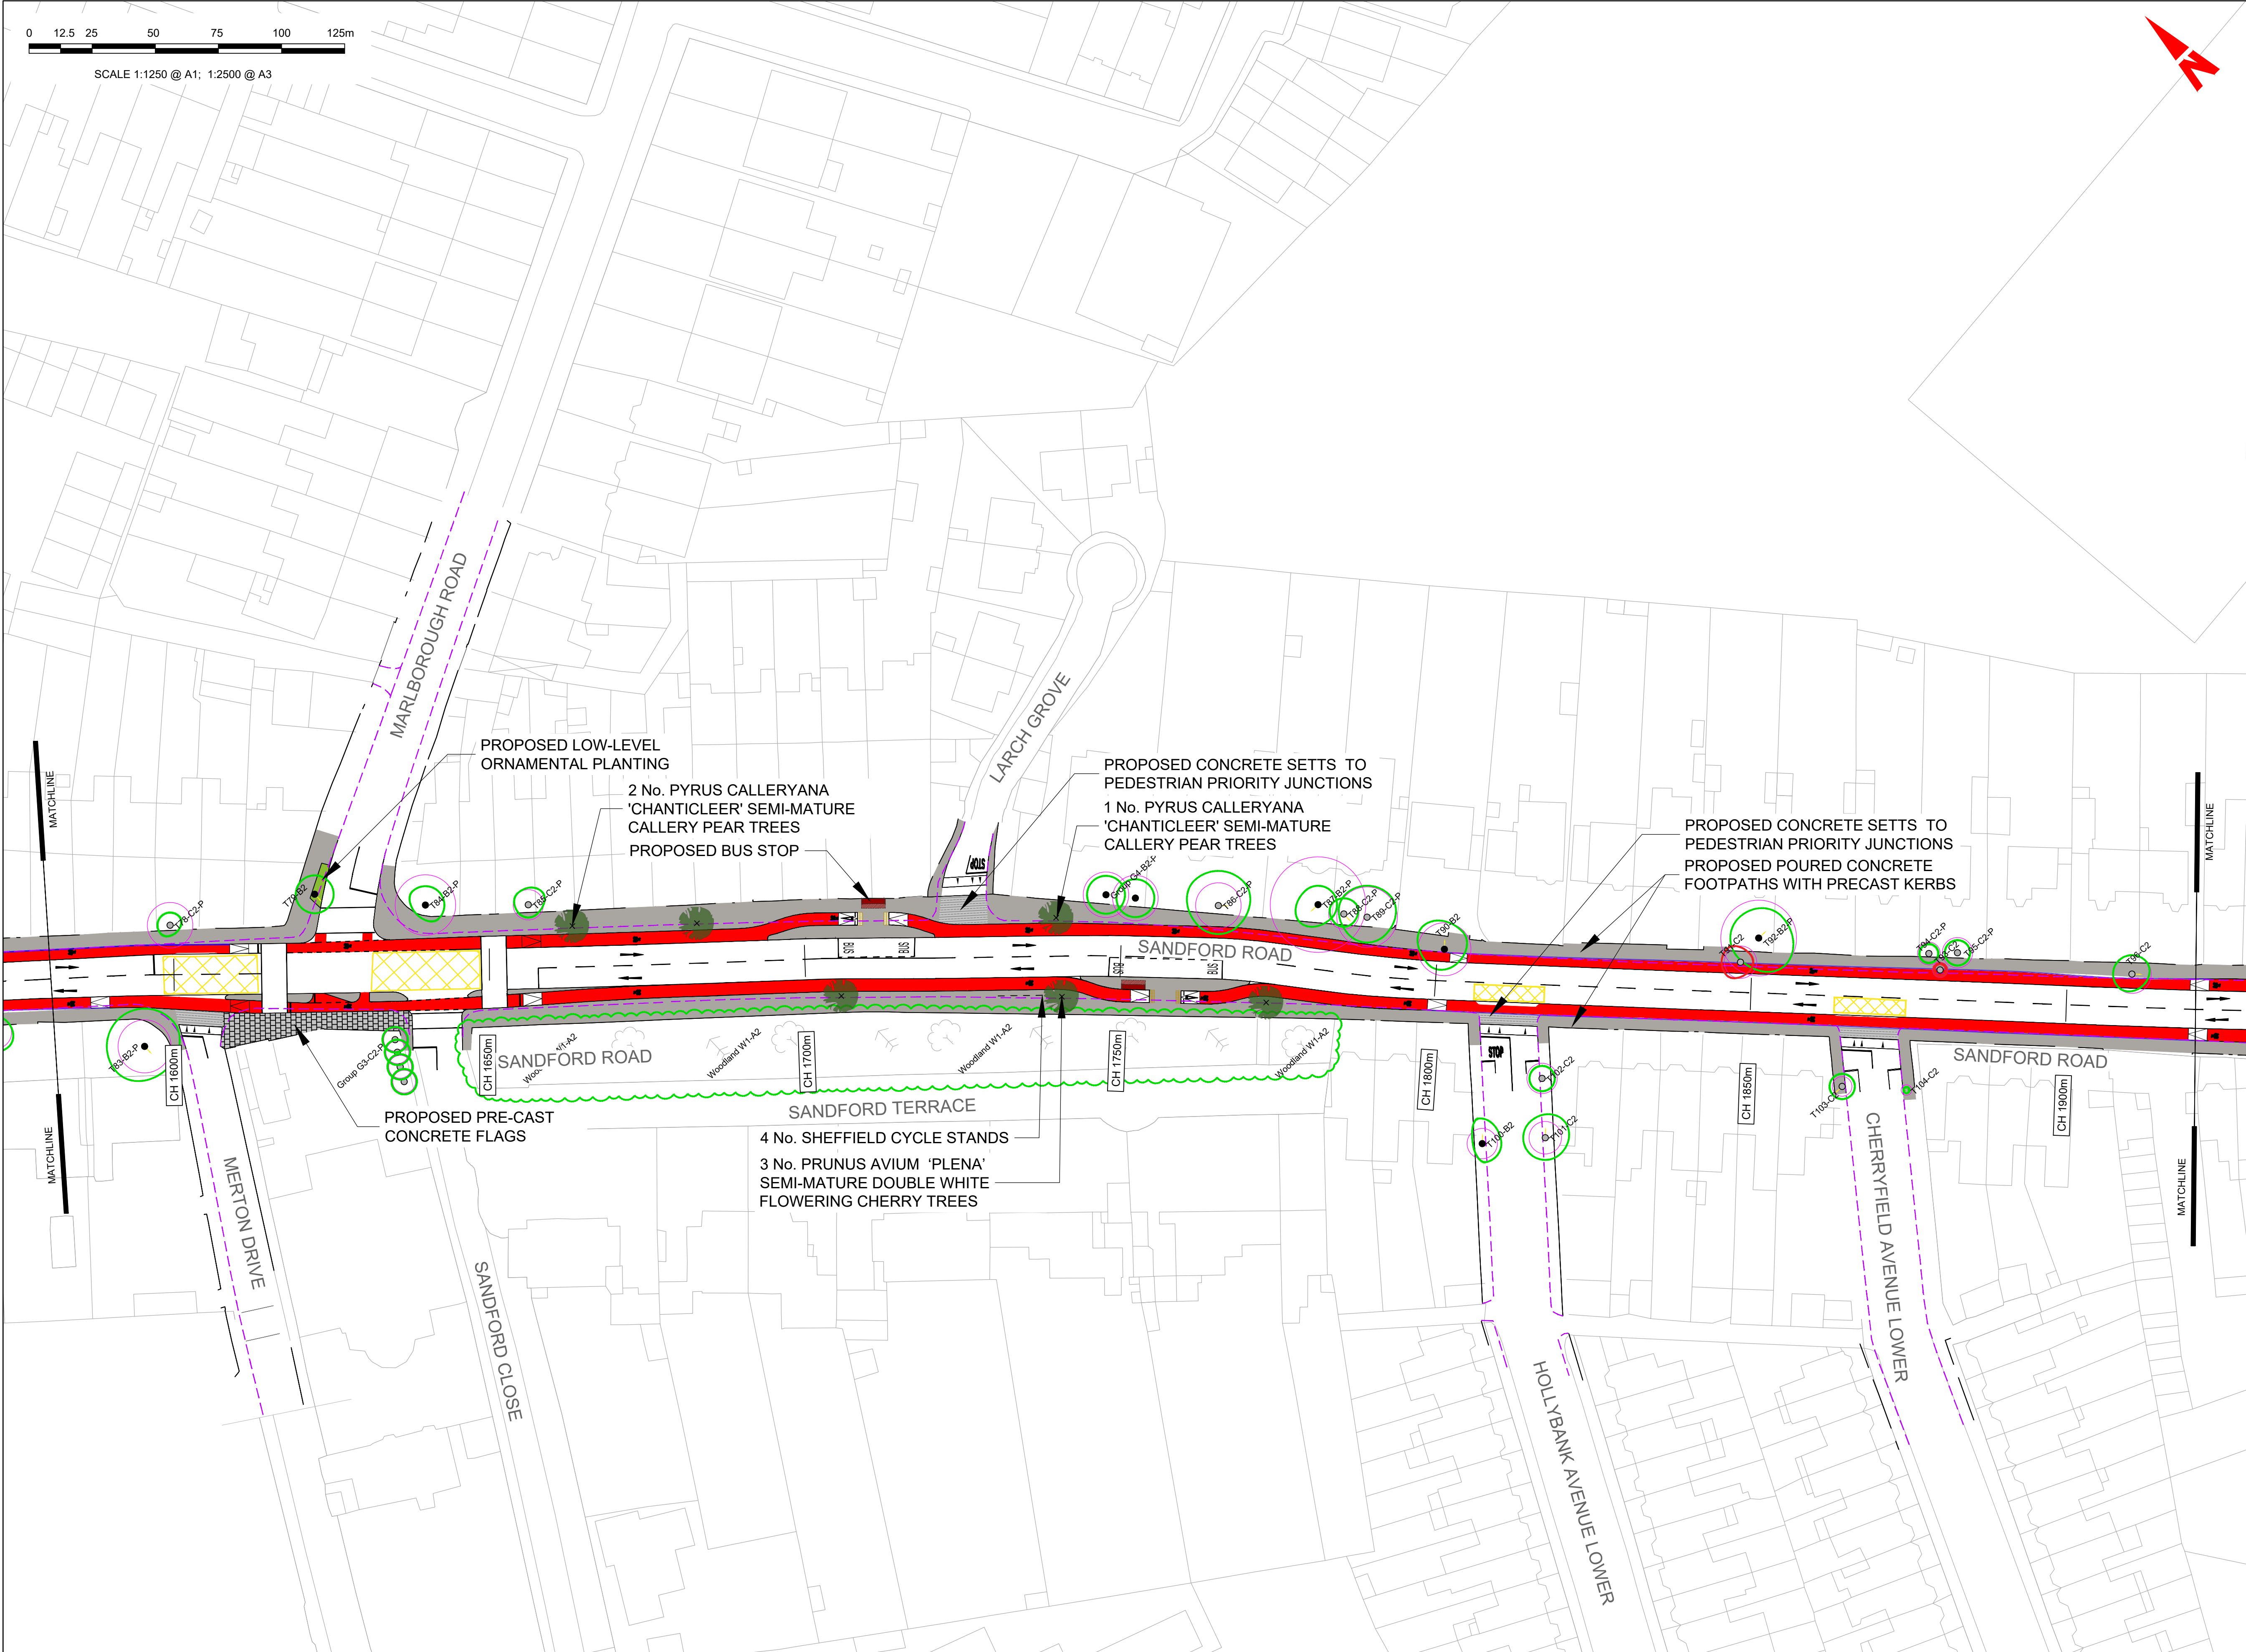

LEGEND:

EXISTING SURFACE RETAINED

PROPOSED POURED CONCRETE

PROPOSED CYCLE LANE

PROPOSED STONE FLAGS

PROPOSED GRANITE AGGREGATE CONCRETE FLAGS

PROPOSED CONCRETE FLAGS

PROPOSED STONE SETTS

PROPOSED GRANITE AGGREGATE CONCRETE SETTS

PROPOSED CONCRETE SETTS

PROPOSED TREE

RETAINED TREE

REMOVED TREE

RETAINED VEGETATION

REMOVED VEGETATION

PROPOSED ORNAMENTAL PLANTING

RETAINED PLANTING / GRASS VERGE

BIKE STANDS

EXISTING KERB

- NOTES:
1. THIS DRAWING IS TO BE READ IN CONJUNCTION WITH ALL OTHER RELEVANT ENGINEERING DRAWINGS. ANY DISCREPANCIES, ERRORS OR OMISSIONS TO BE BROUGHT TO THE ATTENTION OF THE CLIENT.

2. ALL DIMENSIONS TO BE CHECKED BY THE CONTRACTOR ON SITE PRIOR TO COMMENCEMENT OF WORKS.

3. EMPLOYERS REP TO BE INFORMED BY THE CONTRACTOR OF ANY DISCREPANCIES PRIOR TO THE COMMENCEMENT OF WORKS ON SITE.

4. DIMENSIONS OF ALL BOUNDARIES AND ADJOINING ROADS TO BE CHECKED ON SITE PRIOR TO COMMENCEMENT OF WORKS.

5. DO NOT SCALE. ALL MEASUREMENTS AND COORDINATES TO BE CHECKED ON SITE.

FOR
INFORMATION
ONLY

- NOTES:
- PLANT SPECIES, SIZES AND SPACINGS ARE INDICATIVE OF THE DESIGN INTENT AND SUBJECT TO AVAILABILITY AND FURTHER GROUND INVESTIGATION AT DETAIL DESIGN STAGE

Disclaimer

a. © National Transport Authority (NTA) 2022. This drawing is confidential and the copyright in it is owned by NTA. This drawing must not be either loaned, copied or otherwise reproduced in whole or in part or used for any purpose without the prior permission of NTA.

b. This drawing is to be used for the design element identified in the titlebox. Other information shown is to be considered indicative only. The drawing is to be read in conjunction with all other relevant design drawings.

c. O.S. data used for plans are printed under © Ordnance Survey Ireland Government of Ireland. All rights reserved. Licence Number EN 0082122 National Transport Authority. All elevations are in metres and relate to OSI Geoid Model (OSGM15) Mean Head. All Co-ordinates are in Irish Transverse Mercator Grid (ITM) as defined by OSI active local GPS station.

d. Information concerning the position of apparatus shown on this drawing is based on drawings supplied by the utility owners and/or the utility works contractor, whilst every care has been taken in the preparation of this drawing, positions should be taken as approximate and are intended for general guidance only and no representation is made by the NTA as to the accuracy, completeness, sufficiency or otherwise of this drawing and the position of the apparatus. The information contained herein does not purport to be comprehensive or final as the apparatus is subject to being altered and/or superseded. Recipients should not rely on this information. Any liabilities are hereby expressly disclaimed.

e. The information contained herein has been provided by the NTA but does not purport to be comprehensive or final. Recipients should not rely on the information. Neither the NTA nor any of its directors, officers, employees, agents, stakeholders or advisers make any representation or warranty as to, or accept any liability or responsibility in relation to, the adequacy, accuracy, reasonableness or completeness of the information provided as part of this document or any matter on which the information is based (including but not limited to loss or damage arising as a result of reliance by recipients on the information or any part of it). Any liabilities are hereby expressly disclaimed.

Project
Ireland 2040

Building Ireland's
Future

ORDNANCE SURVEY IRELAND LICENCE NO CYAL50217544
©ORDNANCE SURVEY IRELAND / GOVERNMENT OF IRELAND

Rev	Date	Drm	Chk'd	App'd	Description
P03	11.10.2022	JV	RN	MD	WORK IN PROGRESS
P02	01.09.2022	JV	RN	MD	WORK IN PROGRESS
P01	23.06.2022	JV	RN	MD	WORK IN PROGRESS

Client

NTA

Údarás Náisiúnta Iompair

National Transport Authority

Date

11.10.2022

Scale

1:500@A1
1:1000@A3

Engineering Designer

CYCLING DESIGN OFFICE

Drawn

JV

Checked

RN

Approved

MD

Project Title

SANDYFORD CLONSKEAGH TO CHARLEMONT
STREET PEDESTRIAN & CYCLIST IMPROVEMENT SCHEME (SC2C)

Drawing Title

LANDSCAPING GENERAL ARRANGEMENT

Drawing File Name

NTA190002-NTA-ENV_LA-S17_XX_00-DR-CR-0001

Sheet Number

06 of 09

Status

B2

Rev

P03

DO NOT SCALE USE FIGURED DIMENSIONS ONLY


NOTES:

1. THIS DRAWING IS TO BE READ IN CONJUNCTION WITH ALL OTHER RELEVANT ENGINEERING DRAWINGS, ANY DISCREPANCIES, ERRORS OR OMISSIONS TO BE BROUGHT TO THE ATTENTION OF THE CLIENT.
2. ALL DIMENSIONS TO BE CHECKED BY THE CONTRACTOR ON SITE PRIOR TO COMMENCEMENT OF WORKS.
3. EMPLOYERS REP TO BE INFORMED BY THE CONTRACTOR OF ANY DISCREPANCIES PRIOR TO THE COMMENCEMENT OF WORKS ON SITE.
4. DIMENSIONS OF ALL BOUNDARIES AND ADJOINING ROADS TO BE CHECKED ON SITE PRIOR TO COMMENCEMENT OF WORKS.
5. DO NOT SCALE. ALL MEASUREMENTS AND COORDINATES TO BE CHECKED ON SITE.

NOTES:

PLANT SPECIES, SIZES AND SPACINGS ARE INDICATIVE OF THE DESIGN INTENT AND SUBJECT TO AVAILABILITY AND FURTHER GROUND INVESTIGATION AT DETAIL DESIGN STAGE

DO NOT SCALE USE FIGURED DIMENSIONS ONLY

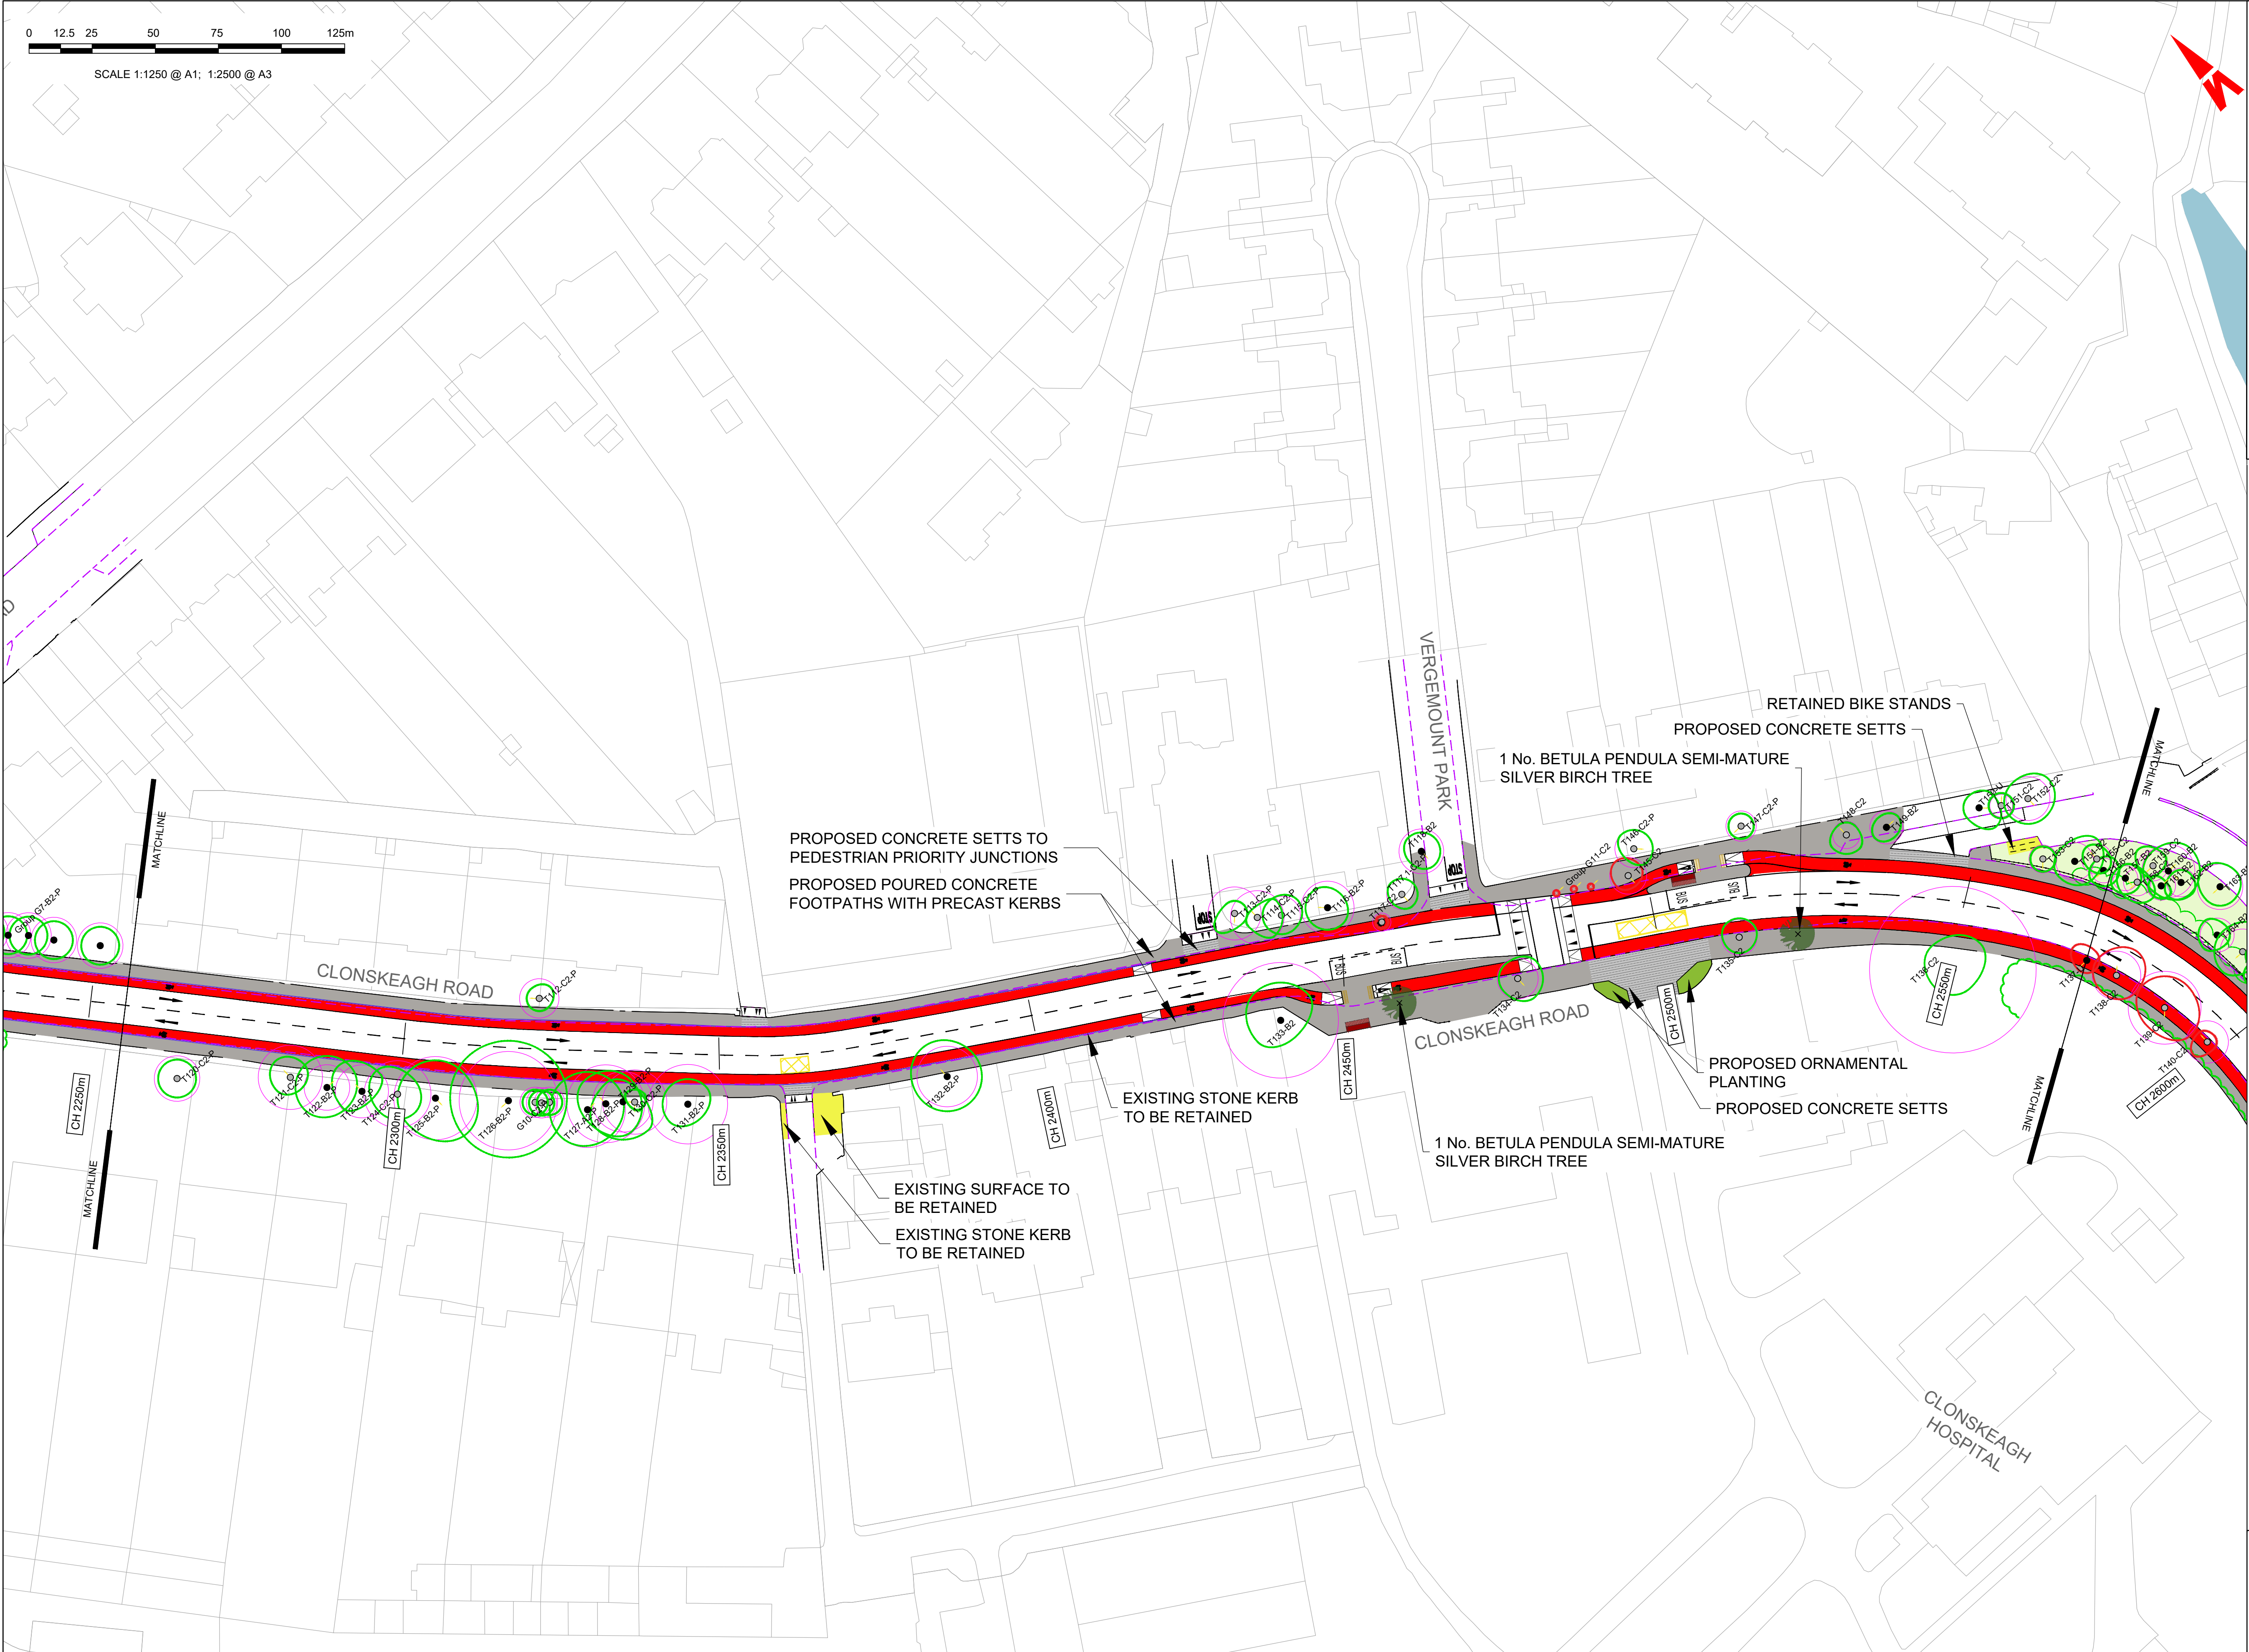

LEGEND:

- EXISTING SURFACE RETAINED
- PROPOSED POURED CONCRETE
- PROPOSED CYCLE LANE
- PROPOSED STONE FLAGS
- PROPOSED GRANITE AGGREGATE CONCRETE FLAGS
- PROPOSED CONCRETE SETTS
- PROPOSED STONE SETTS
- PROPOSED GRANITE AGGREGATE CONCRETE SETTS
- PROPOSED CONCRETE SETTS
- PROPOSED TREE
- RETAINED TREE
- REMOVED TREE
- RETAINED VEGETATION
- REMOVED VEGETATION
- PROPOSED ORNAMENTAL PLANTING
- RETAINED PLANTING / GRASS VERGE
- BIKE STANDS
- EXISTING KERB

- NOTES:**
- THIS DRAWING IS TO BE READ IN CONJUNCTION WITH ALL OTHER RELEVANT ENGINEERING DRAWINGS. ANY DISCREPANCIES, ERRORS OR OMISSIONS TO BE BROUGHT TO THE ATTENTION OF THE CLIENT.
 - ALL DIMENSIONS TO BE CHECKED BY THE CONTRACTOR ON SITE PRIOR TO COMMENCEMENT OF WORKS.
 - EMPLOYERS REP TO BE INFORMED BY THE CONTRACTOR OF ANY DISCREPANCIES PRIOR TO THE COMMENCEMENT OF WORKS ON SITE.
 - DIMENSIONS OF ALL BOUNDARIES AND ADJOINING ROADS TO BE CHECKED ON SITE PRIOR TO COMMENCEMENT OF WORKS.
 - DO NOT SCALE. ALL MEASUREMENTS AND COORDINATES TO BE CHECKED ON SITE.

FOR INFORMATION ONLY

- NOTES:**
- PLANT SPECIES, SIZES AND SPACINGS ARE INDICATIVE OF THE DESIGN INTENT AND SUBJECT TO AVAILABILITY AND FURTHER GROUND INVESTIGATION AT DETAIL DESIGN STAGE

Disclaimer

a. © National Transport Authority (NTA) 2022. This drawing is confidential and the copyright in it is owned by NTA. This drawing must not be either loaned, copied or otherwise reproduced in whole or in part or used for any purpose without the prior permission of NTA.

b. This drawing is to be used for the design element identified in the titlebox. Other information shown is to be considered indicative only. The drawing is to be read in conjunction with all other relevant design drawings.

c. O.S. data used for plans are printed under © Ordnance Survey Ireland Government of Ireland. All rights reserved. Licence Number EN 0082122 National Transport Authority. All elevations are in metres and relate to OSI Geoid Model (OSGM15) Mean Head. All Co-ordinates are in Irish Transverse Mercator Grid (ITM) as defined by OSI active local GPS station.

d. Information concerning the position of apparatus shown on this drawing is based on drawings supplied by the utility owners and/or the utility works contractor, whilst every care has been taken in the preparation of this drawing, positions should be taken as approximate and are intended for general guidance only and no representation is made by the NTA as to the accuracy, completeness, sufficiency or otherwise of this drawing and the position of the apparatus. The information contained herein does not purport to be comprehensive or final as the apparatus is subject to being altered and/or superceded. Recipients should not rely on this information. Any liabilities are hereby expressly disclaimed.

e. The information contained herein has been provided by the NTA but does not purport to be comprehensive or final. Recipients should not rely on the information. Neither the NTA nor any of its directors, officers, employees, agents, stakeholders or advisers make any representation or warranty as to, or accept any liability or responsibility in relation to, the adequacy, accuracy, reasonableness or completeness of the information provided as part of this document or any matter on which the information is based (including but not limited to loss or damage arising as a result of reliance by recipients on the information or any part of it). Any liabilities are hereby expressly disclaimed.

ORDNANCE SURVEY IRELAND LICENCE NO CYAL50217544
©ORDNANCE SURVEY IRELAND / GOVERNMENT OF IRELAND

Project Ireland 2040

Building Ireland's Future

Rev	Date	Drm	Chk'd	App'd	Description
P03	11.10.2022	JV	RN	MD	WORK IN PROGRESS
P02	01.09.2022	JV	RN	MD	WORK IN PROGRESS
P01	23.06.2022	JV	RN	MD	WORK IN PROGRESS

NTA

Údarás Náisiúnta Iompair
National Transport Authority

Date: 11.10.2022
Scale: 1:500@A1
1:1000@A3

Project Code: NTA190002
Originator Code: NTA

Engineering Designer

CYCLING DESIGN OFFICE

Drawn: JV
Checked: RN
Approved: MD

QMS Code: S017

Client: SANDYFORD CLONSKEAGH TO CHARLEMONT
STREET PEDESTRIAN & CYCLIST IMPROVEMENT SCHEME (SC2C)


Project Title: LANDSCAPING GENERAL ARRANGEMENT

Drawing Title: LANDSCAPING GENERAL ARRANGEMENT

Drawing File Name: NTA190002-NTA-ENV_LA-S17_XX_00-DR-CR-0001

Sheet Number: 08 of 09
Status: B2
Rev: P03

DO NOT SCALE USE FIGURED DIMENSIONS ONLY

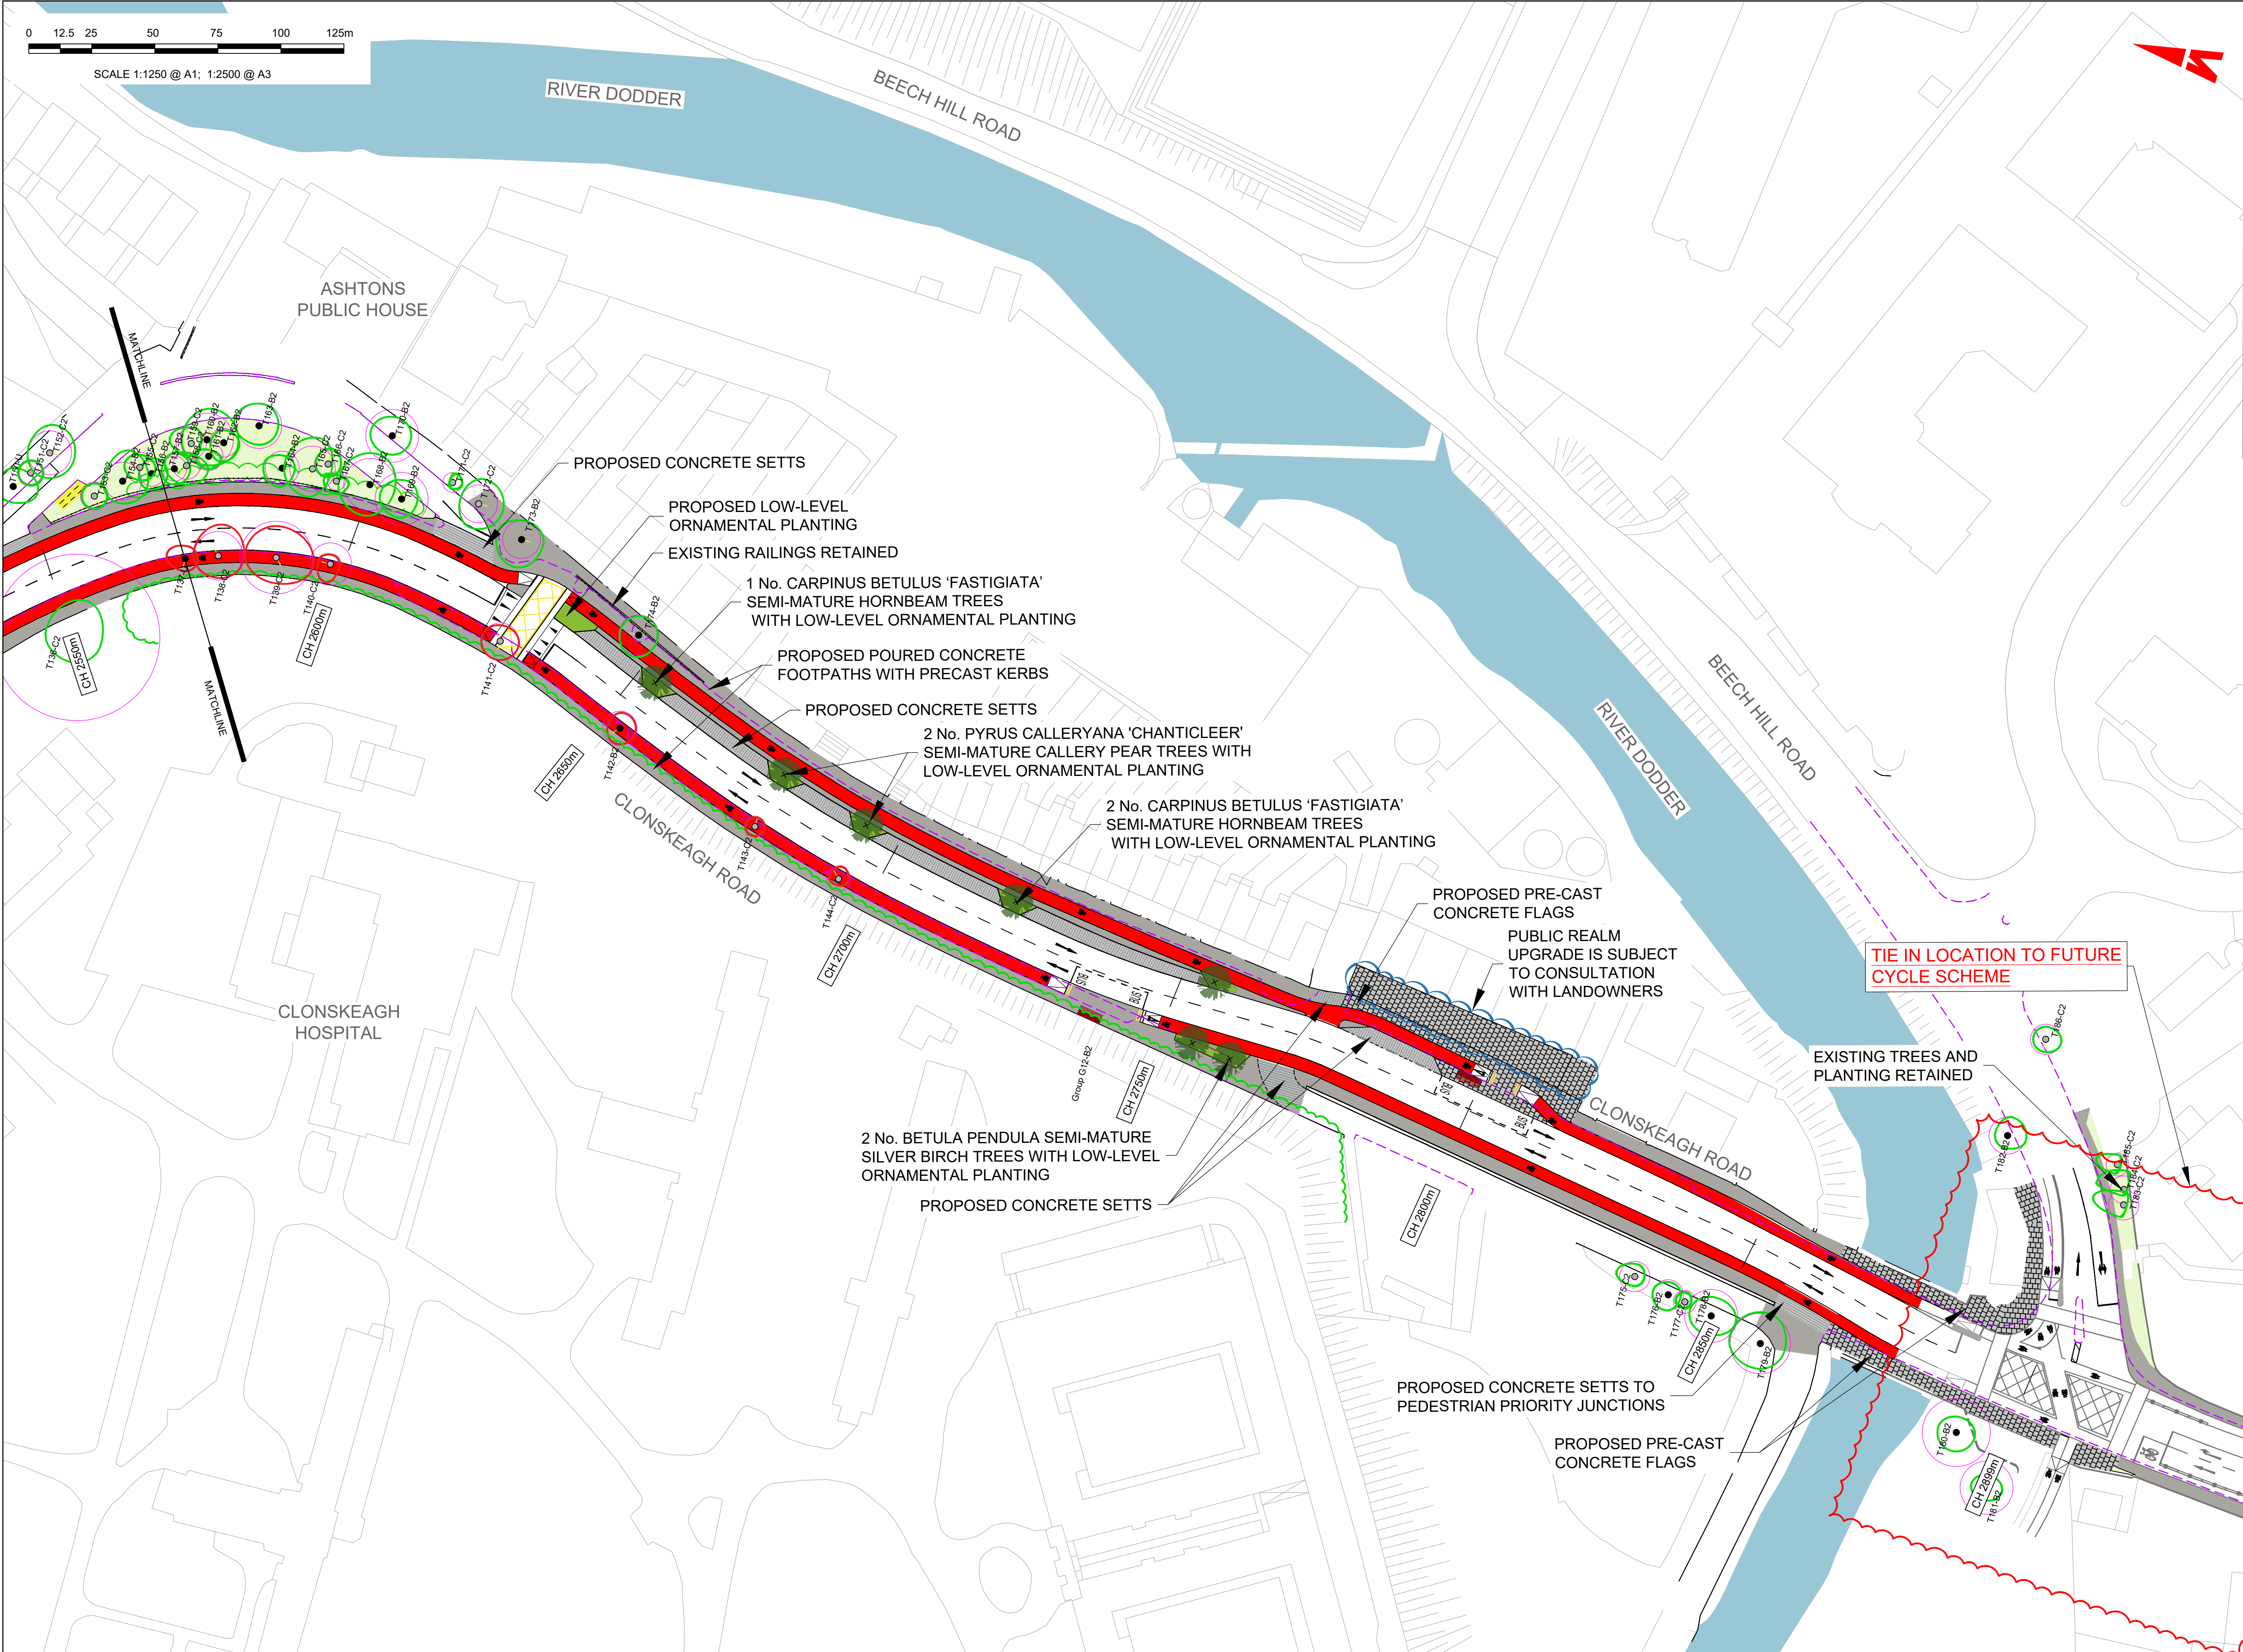

LEGEND:

- EXISTING SURFACE RETAINED
- PROPOSED POURED CONCRETE
- PROPOSED CYCLE LANE
- PROPOSED STONE FLAGS
- PROPOSED GRANITE AGGREGATE CONCRETE FLAGS
- PROPOSED CONCRETE SETTS
- PROPOSED STONE SETTS
- PROPOSED GRANITE AGGREGATE CONCRETE SETTS
- PROPOSED CONCRETE SETTS
- PROPOSED TREE
- RETAINED TREE
- REMOVED TREE
- RETAINED VEGETATION
- REMOVED VEGETATION
- PROPOSED ORNAMENTAL PLANTING
- RETAINED PLANTING / GRASS VERGE
- BIKE STANDS
- EXISTING KERB

- NOTES:**
- THIS DRAWING IS TO BE READ IN CONJUNCTION WITH ALL OTHER RELEVANT ENGINEERING DRAWINGS. ANY DISCREPANCIES, ERRORS OR OMISSIONS TO BE BROUGHT TO THE ATTENTION OF THE CLIENT.
 - ALL DIMENSIONS TO BE CHECKED BY THE CONTRACTOR ON SITE PRIOR TO COMMENCEMENT OF WORKS.
 - EMPLOYERS REP TO BE INFORMED BY THE CONTRACTOR OF ANY DISCREPANCIES PRIOR TO THE COMMENCEMENT OF WORKS ON SITE.
 - DIMENSIONS OF ALL BOUNDARIES AND ADJOINING ROADS TO BE CHECKED ON SITE PRIOR TO COMMENCEMENT OF WORKS.
 - DO NOT SCALE. ALL MEASUREMENTS AND COORDINATES TO BE CHECKED ON SITE.

FOR INFORMATION ONLY

- NOTES:**
- PLANT SPECIES, SIZES AND SPACINGS ARE INDICATIVE OF THE DESIGN INTENT AND SUBJECT TO AVAILABILITY AND FURTHER GROUND INVESTIGATION AT DETAIL DESIGN STAGE

Disclaimer

a. © National Transport Authority (NTA) 2022. This drawing is confidential and the copyright in it is owned by NTA. This drawing must not be either loaned, copied or otherwise reproduced in whole or in part or used for any purpose without the prior permission of NTA.

b. This drawing is to be used for the design element identified in the titlebox. Other information shown is to be considered indicative only. The drawing is to be read in conjunction with all other relevant design drawings.

c. O.S. data used for plans are printed under © Ordnance Survey Ireland Government of Ireland. All rights reserved. Licence Number EN 0082122 National Transport Authority. All elevations are in metres and relate to OSI Geoid Model (OSGM15) Malin Head. All Co-ordinates are in Irish Transverse Mercator Grid (ITM) as defined by OSI active local GPS station.

d. Information concerning the position of apparatus shown on this drawing is based on drawings supplied by the utility owners and/or the utility works contractor, whilst every care has been taken in the preparation of this drawing, positions should be taken as approximate and are intended for general guidance only and no representation is made by the NTA as to the accuracy, completeness, sufficiency or otherwise of this drawing and the position of the apparatus. The information contained herein does not purport to be comprehensive or final as the apparatus is subject to being altered and/or superseded. Recipients should not rely on this information. Any liabilities are hereby expressly disclaimed.

e. The information contained herein has been provided by the NTA but does not purport to be comprehensive or final. Recipients should not rely on the information. Neither the NTA nor any of its directors, officers, employees, agents, stakeholders or advisers make any representation or warranty as to, or accept any liability or responsibility in relation to, the adequacy, accuracy, reasonableness or completeness of the information provided as part of this document or any matter on which the information is based (including but not limited to loss or damage arising as a result of reliance by recipients on the information or any part of it). Any liabilities are hereby expressly disclaimed.

ORDNANCE SURVEY IRELAND LICENCE NO CYAL50217544
©ORDNANCE SURVEY IRELAND / GOVERNMENT OF IRELAND



Rev	Date	Drn	Chk'd	App'd	Description
P03	11.10.2022	JV	RN	MD	WORK IN PROGRESS
P02	01.09.2022	JV	RN	MD	WORK IN PROGRESS
P01	23.06.2022	JV	RN	MD	WORK IN PROGRESS

Client

NTA
Údarás Náisiúnta Iompair
National Transport Authority

Date 11.10.2022 Scale 1:500@A1
1:1000@A3

Project Code NTA190002 Originator Code NTA

Engineering Designer

CYCLING DESIGN OFFICE

Drawn JV Checked RN Approved MD

QMS Code S017

Project Title

**SANDYFORD CLONSKEAGH TO CHARLEMONT
STREET PEDESTRIAN & CYCLIST IMPROVEMENT SCHEME (SC2C)**

Drawing Title

LANDSCAPING GENERAL ARRANGEMENT

Drawing File Name NTA190002-NTA-ENV_LA-S17_XX_00-DR-CR-0001

Sheet Number 09 of 09 Status B2 Rev P03

DO NOT SCALE USE FIGURED DIMENSIONS ONLY