


NOTES:  
 1. REFER TO VOLUME A - WORKS REQUIREMENTS SECTION 3. PHASING OF WORKS FOR DETAILS ON THE SEQUENCE OF THE PHASES.

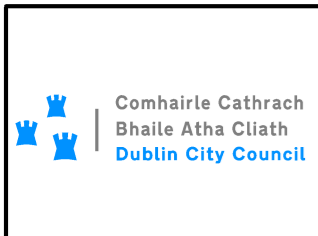

DUBLIN CITY COUNCIL  
 Comhairle Chathair Bhaile Atha Cliath  
 ENVIRONMENT & TRANSPORTATION DEPT  
 CIVIC OFFICES  
 WOOD QUAY, DUBLIN 8.  
 BRENDAN O'BRIEN  
 ACTING EXECUTIVE MANAGER TRAFFIC

NOTES  
 1. © Ordnance Survey Ireland.  
 © Ordnance Survey Ireland. All rights reserved.  
 License number 2020/23/CCMA/DublinCityCouncil

S  
H  
A  
D  
E  
  
I  
N  
D  
E  
X

LEGEND
BUS LANE
BUS STOP
CYCLE TRACK
CYCLE LANE
BUILD OUT / TRAFFIC ISLAND PROPOSED
CARRIAGEWAY




REVISION	DATE	BY	CHK'D	APP'D
C	29/09/2022			
A				
No.				
Revision				
Stage				


PRELIMINARY  
 APPROVAL  
 TENDER  
 CONSTRUCTION

Project Title Liffey Cycle Route Interim Route Measures	
Drawing Title Eden Quay - Proposed General Arrangement Drawing	
Designed: DMG	CAD File: RT 5232 EQCHO GA
Drawn: DMG	Job No: RT 5232
Checked: DMG	Scale: 1-125@A1,1-250@A3
Approved: DMG	Date: June 2022
Sheet 1 OF 4	Drawing No: RT 5232 EQCHO GA 1

15-17

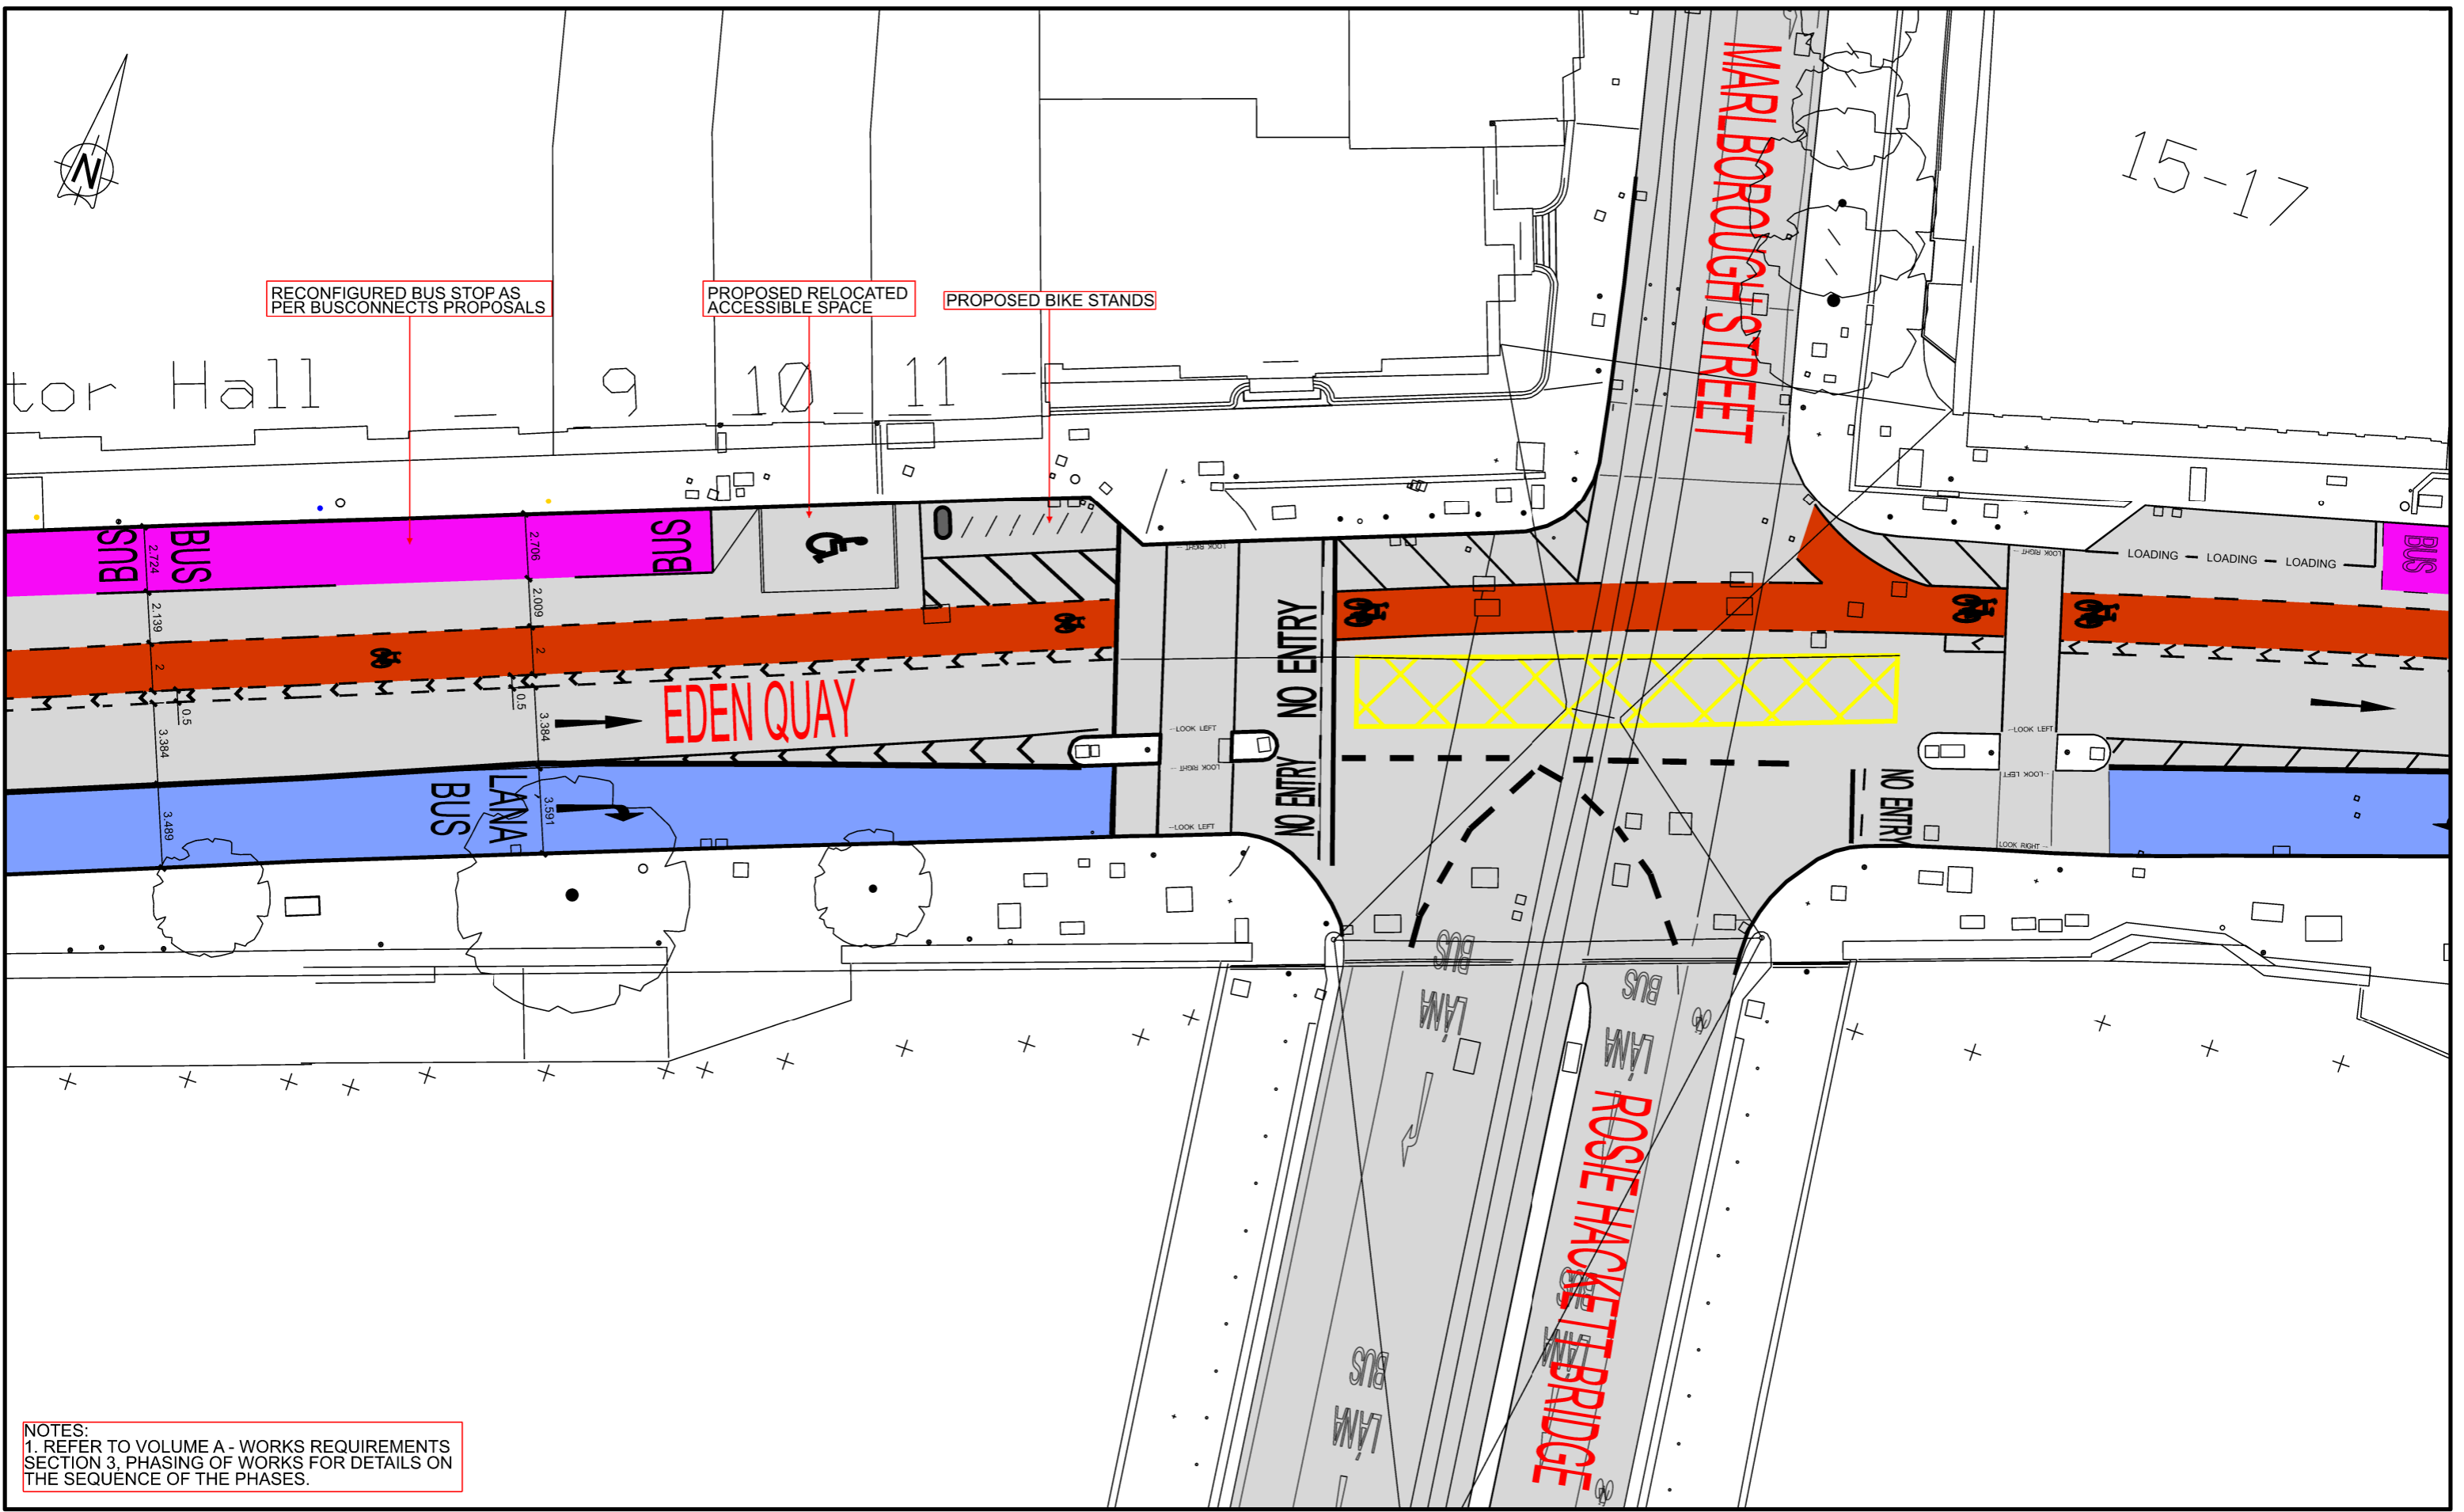

NOTES:  
1. REFER TO VOLUME A - WORKS REQUIREMENTS SECTION 3. PHASING OF WORKS FOR DETAILS ON THE SEQUENCE OF THE PHASES.

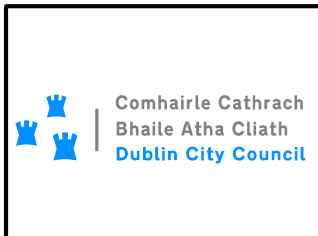

DUBLIN CITY COUNCIL  
Comhairle Chathair Bhaile Atha Cliath  
ENVIRONMENT & TRANSPORTATION DEPT  
CIVIC OFFICES  
WOOD QUAY., DUBLIN 8.  
  
BRENDAN O'BRIEN  
ACTING EXECUTIVE MANAGER TRAFFIC

NOTES  
1. © Ordnance Survey Ireland.  
© Ordnance Survey Ireland. All rights reserved.  
License number 2020/23/CCMA/DublinCityCouncil


SHADE INDEX

	BUS LANE
	BUS STOP
	CYCLE TRACK
	CYCLE LANE
	BUILD OUT / TRAFFIC ISLAND PROPOSED
	CARRIAGEWAY




GENERAL REVISION	29/09/2022			
Extra Sheet Created				
Revision	Date	By	Chkd	App'd
Stage	Date			
PRELIMINARY				
APPROVAL				
TENDER				
CONSTRUCTION				

Project Title Liffey Cycle Route Interim Route Measures	
Drawing Title Eden Quay - Proposed General Arrangement Drawing	
Designed: DMG	CAD File: RT 5232 EQCHQ GA
Drawn: DMG	Job No: RT 5232
Checked: DMG	Scale: 1-125@A1, 1-250@A3
Approved: DMG	Date: June 2022
Sheet 2 OF 4	Drawing No: RT 5232 EQCHQ GA 2

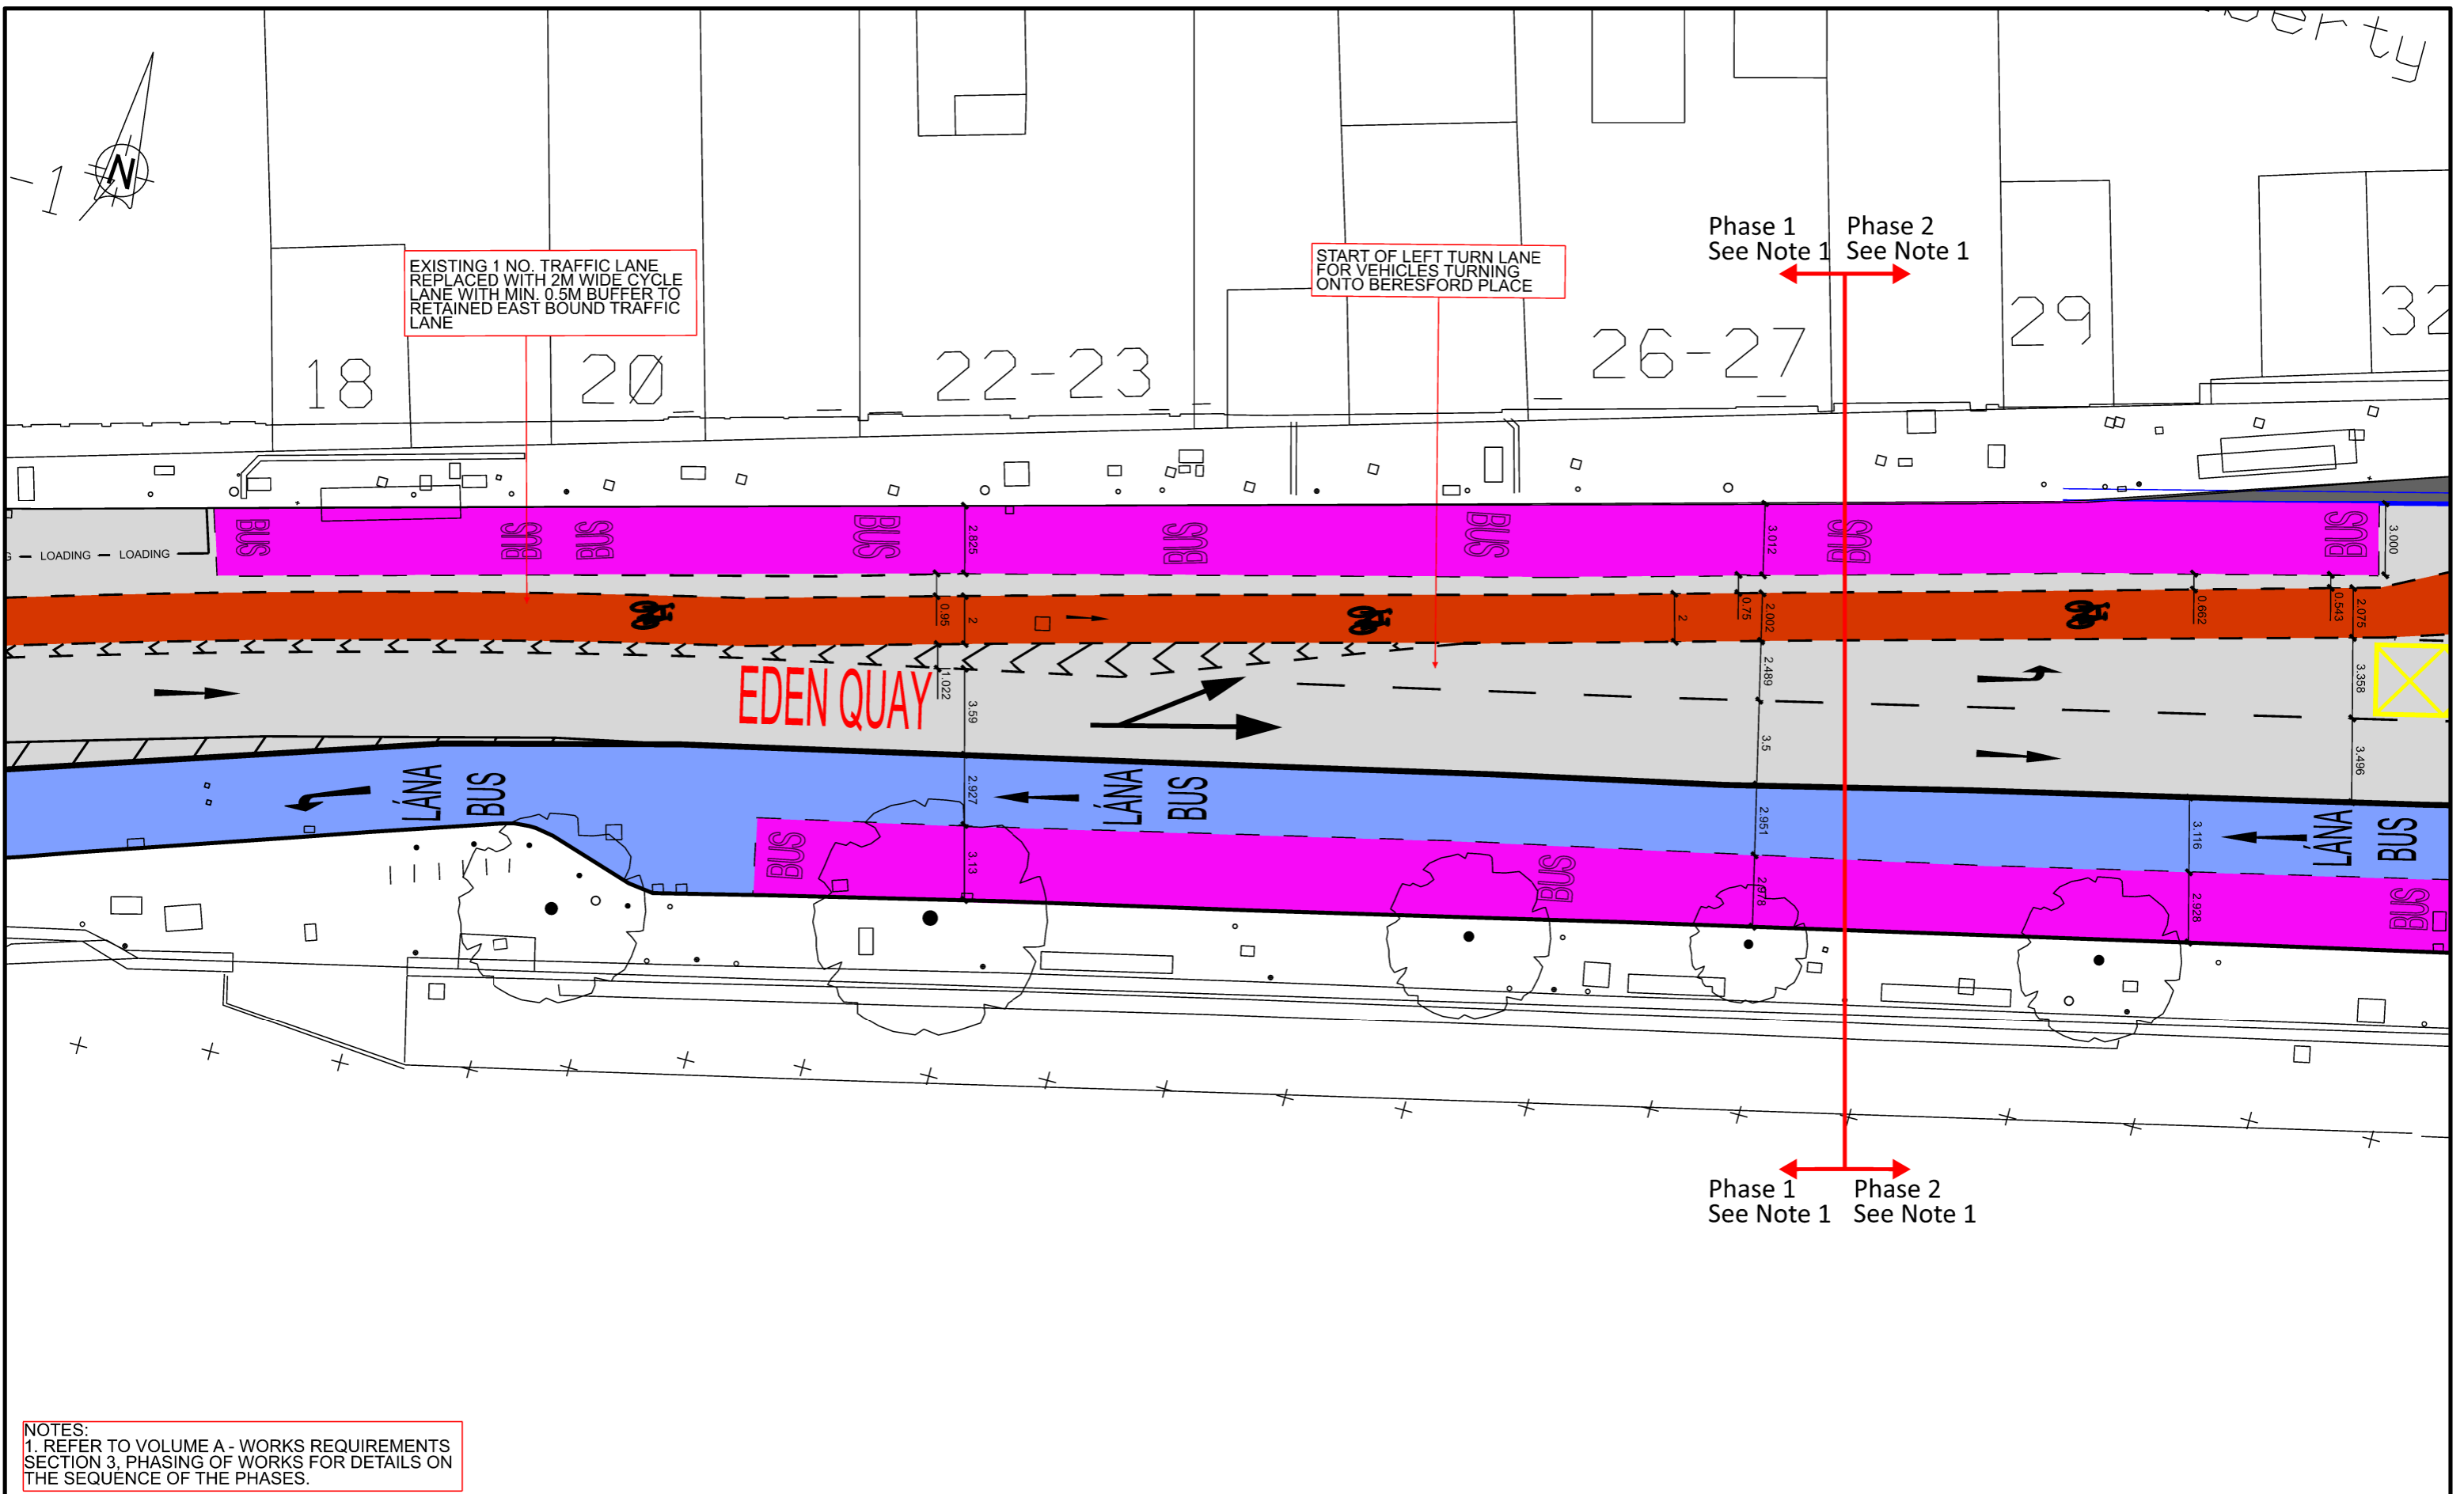

NOTES:  
 1. REFER TO VOLUME A - WORKS REQUIREMENTS SECTION 3, PHASING OF WORKS FOR DETAILS ON THE SEQUENCE OF THE PHASES.

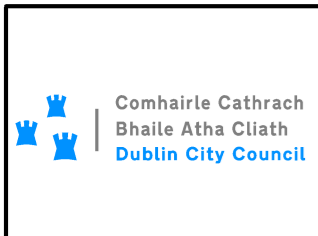

DUBLIN CITY COUNCIL  
 Comhairle Chathair Bhaile Atha Cliath  
 ENVIRONMENT & TRANSPORTATION DEPT  
 CIVIC OFFICES  
 WOOD QUAY., DUBLIN 8.  
 BRENDAN O'BRIEN  
 ACTING EXECUTIVE MANAGER TRAFFIC

NOTES  
 1. © Ordnance Survey Ireland.  
 © Ordnance Survey Ireland. All rights reserved.  
 License number 2020/23/CCMA/DublinCityCouncil


LEGEND

BUS LANE
BUS STOP
CYCLE TRACK
CYCLE LANE
BUILD OUT / TRAFFIC ISLAND PROPOSED
CARRIAGEWAY




Revision	Date	By	Chk'd	App'd
GENERAL REVISION	29/09/2022			
Extra Sheet Created				
Revision	Date	By	Chk'd	App'd
Stage	Date	Date	Date	Date
PRELIMINARY				
APPROVAL				
TENDER				
CONSTRUCTION				

Project Title Liffey Cycle Route Interim Route Measures	
Drawing Title Eden Quay - Proposed General Arrangement Drawing	
Designed:	CAD File: RT 5232 EQCHQ GA
Drawn: DMG	Job No: RT 5232
Checked:	Scale: 1-125@A1, 1-250@A3
Approved:	Date: June 2022
Sheet	3 OF 4
Drawing No:	RT 5232 EQCHQ GA 3
Rev:	B

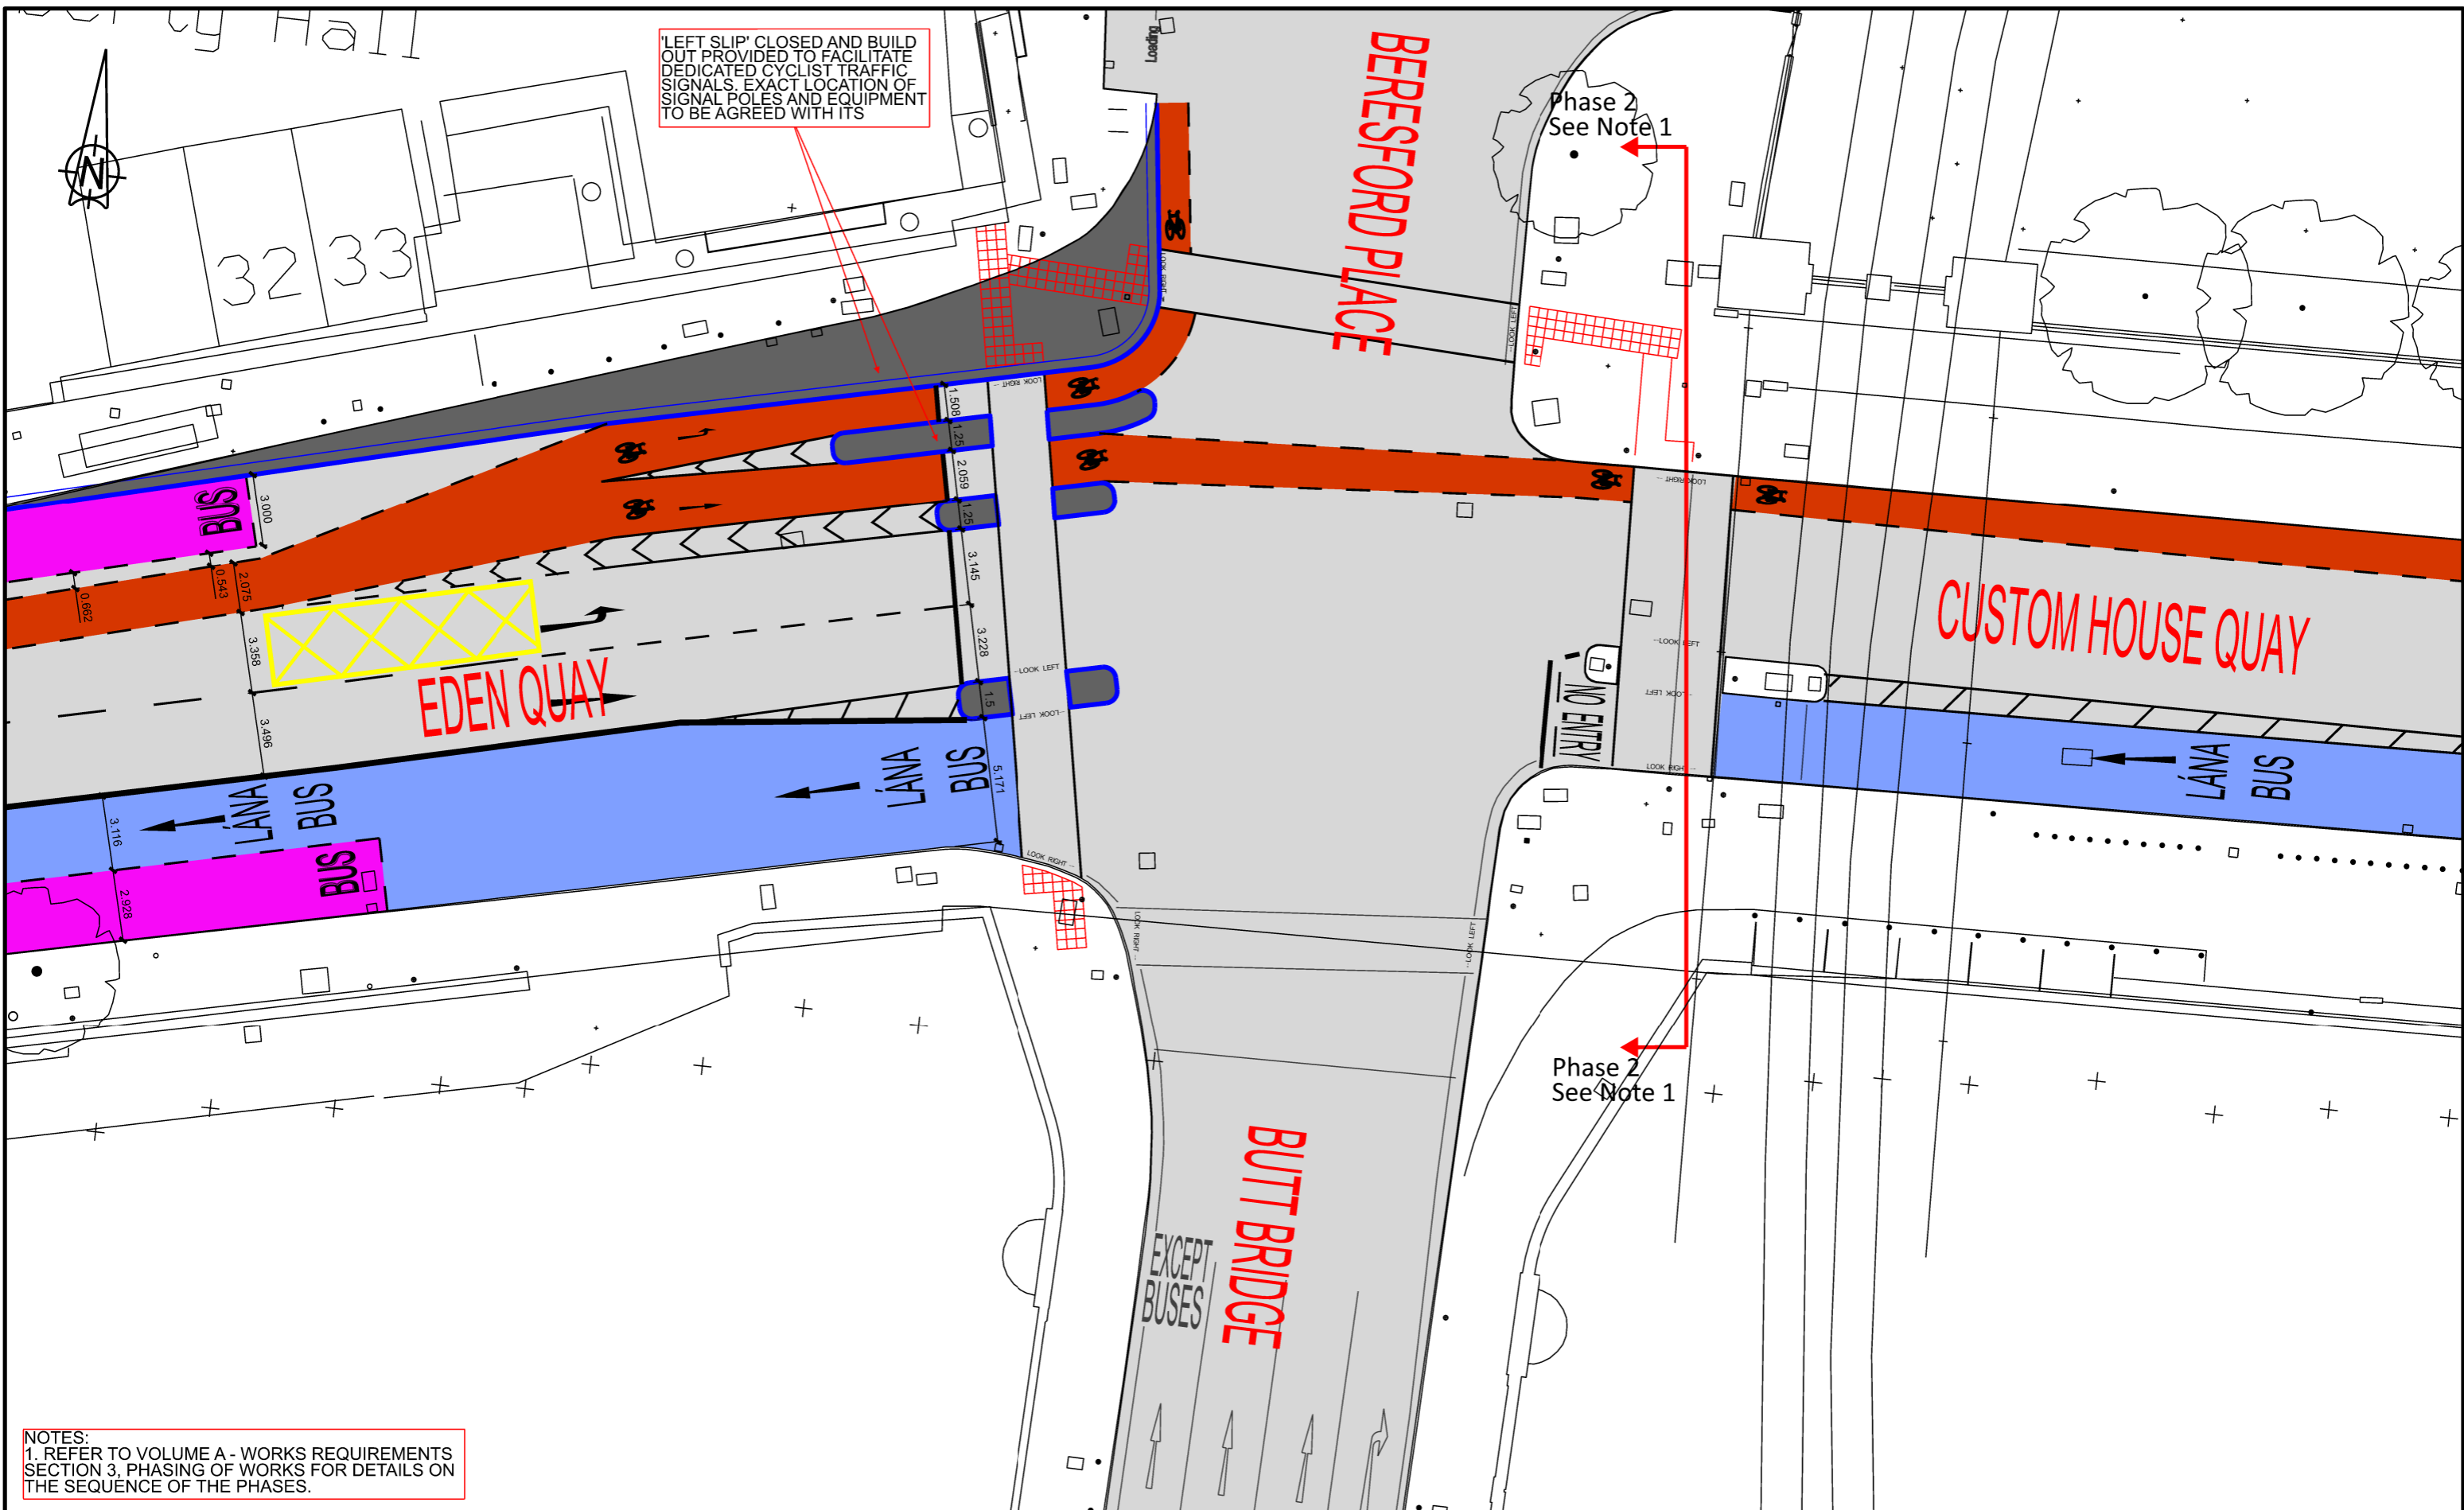

NOTES:  
 1. REFER TO VOLUME A - WORKS REQUIREMENTS SECTION 3. PHASING OF WORKS FOR DETAILS ON THE SEQUENCE OF THE PHASES.

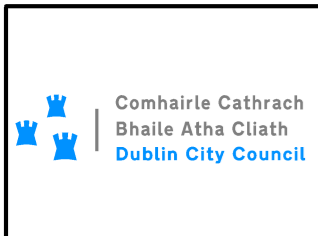

DUBLIN CITY COUNCIL  
 Comhairle Chathair Bhaile Atha Cliath  
 ENVIRONMENT & TRANSPORTATION DEPT  
 CIVIC OFFICES  
 WOOD QUAY., DUBLIN 8.  
 BRENDAN O'BRIEN  
 ACTING EXECUTIVE MANAGER TRAFFIC

NOTES  
 1. © Ordnance Survey Ireland.  
 © Ordnance Survey Ireland. All rights reserved.  
 License number 2020/23/CCMA/DublinCityCouncil

SHADE INDEX

	BUS LANE
	BUS STOP
	CYCLE TRACK
	CYCLE LANE
	BUILD OUT / TRAFFIC ISLAND PROPOSED
	CARRIAGEWAY



GENERAL REVISION	29/09/2022				
Traffic island added	11/11/2021				
A left turn cycle track reduced to 1.5m and islands width increased to 1.25m	Oct 2021				
No.	Revision	Date	By	Chkd	App'd
	Stage	Date			
PRELIMINARY					
APPROVAL					
TENDER					
CONSTRUCTION					

Project Title		Liffey Cycle Route Interim Route Measures	
Drawing Title		Eden Quay - Proposed General Arrangement Drawing	
Designed:	CAD File:	Sheet	4 OF 4
Drawn:	Job No:		
Checked:	Scale:	Drawing No:	
Approved:	Date:	RT 5232 EQCHQ GA 4	Rev: C