


Last saved by: MEHANT(2022.08.31) Last Picked: 2022.09.05  
 Filename: I:\EU\AECOM\NET\COMEM\AI\KIE\DL2\UBSPR-239827\_FITZWILLIAM\_CYCLE\_ROUTE\_DCC900\_CAD\_GS910\_CAD20-SHEETSDetailed DESIGN\60578028\_DD\_100\_A.DWG  
 Project Management Initials: Designer: TM Checked: AM Approved: BMcM ISO A1 594mm x 841mm

ORDNANCE SURVEY IRELAND LICENCE NO AR0064220  
 ©ORDNANCE SURVEY IRELAND / GOVERNMENT OF IRELAND

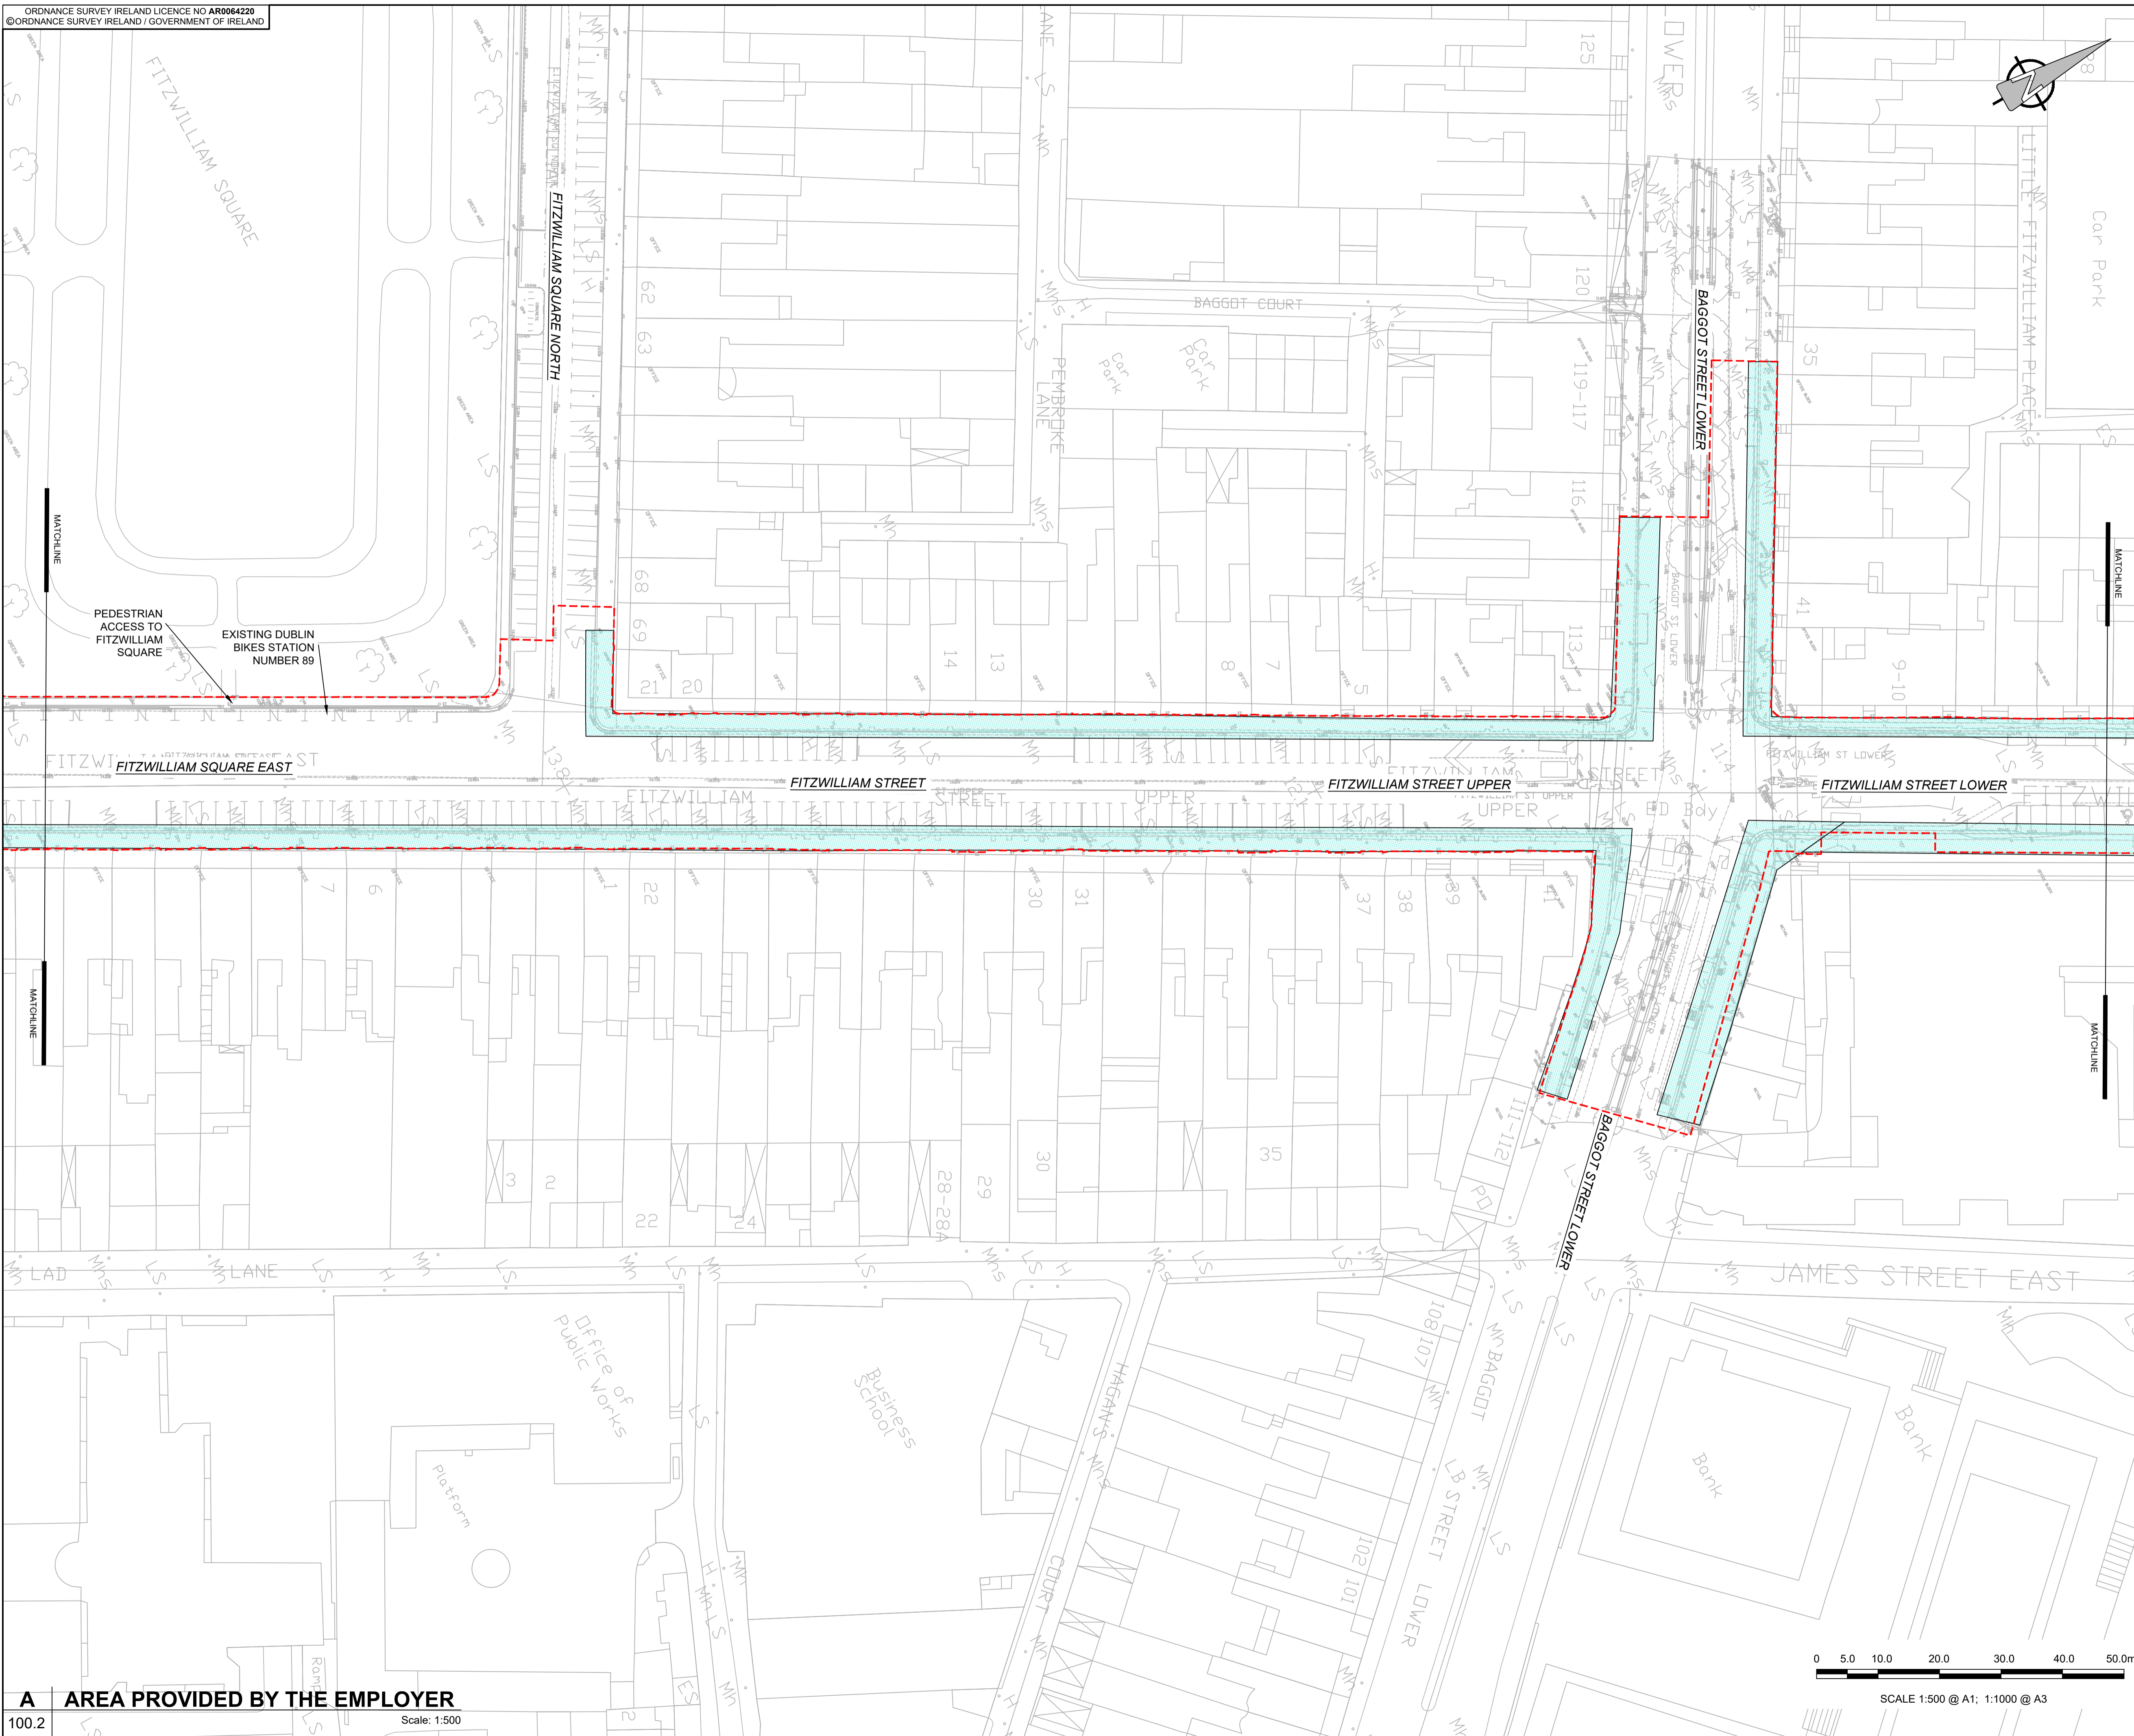

**A AREA PROVIDED BY THE EMPLOYER**  
 100.2 Scale: 1:500



**PROJECT**  
 Fitzwilliam Cycle Route



**CONSULTANT**  
 AECOM  
 Adelphi Plaza  
 George's Street Upper  
 Dun Laoghaire Co. Dublin  
 Tel: +353(0)1 2383100 Fax: +353(0)1 2383199  
 www.aecom.com

- NOTES:**
- DO NOT SCALE. ALL MEASUREMENTS & CO-ORDINATES TO BE CHECKED ON SITE.
  - LEVELS ARE IN METRES & ARE RELATED TO ORDNANCE SURVEY DATUM MALIN HEAD.
  - ALL DRAWINGS TO BE CHECKED BY THE CONTRACTOR ON SITE.
  - THE LOCATION & DEPTH OF SERVICES TO BE CHECKED ON SITE PRIOR TO COMMENCING ANY WORKS
  - ALL BOUNDARIES AND ADJOINING ROADS TO BE CHECKED ON SITE PRIOR TO CONSTRUCTION.
  - EMPLOYER'S REPRESENTATIVE TO BE INFORMED BY THE CONTRACTOR OF ANY DISCREPANCIES BEFORE ANY WORK COMMENCES.

**LEGEND:**  
 INDICATIVE CELLAR LOCATIONS  
 AREA PROVIDED BY EMPLOYER

**ISSUE/REVISION**

NO.	DATE	DESCRIPTION
A	JUNE 2022	ISSUED FOR TENDER
I/R	DATE	DESCRIPTION

**KEY PLAN**

**PROJECT NUMBER**  
 60578028  
**SHEET TITLE**  
 AREA PROVIDED BY THE EMPLOYER  
 SHEET 2 OF 3  
**SHEET NUMBER**  
 60578028\_DD-SHT-100.2

This drawing has been prepared for the use of AECOM's client. It may not be used, modified, reproduced or relied upon by third parties, except as agreed by AECOM or as required by law. AECOM accepts no responsibility, and denies any liability, whatsoever, to any party that uses or relies on this drawing without AECOM's express written consent. Do not scale this document. All measurements must be obtained from the stated dimensions.