


ISO A1 594mm x 841mm
Approved: BMcM
Checked: AM
Designer: TM
Project Management Initials:

ORDNANCE SURVEY IRELAND LICENCE NO AR0064220
©ORDNANCE SURVEY IRELAND / GOVERNMENT OF IRELAND

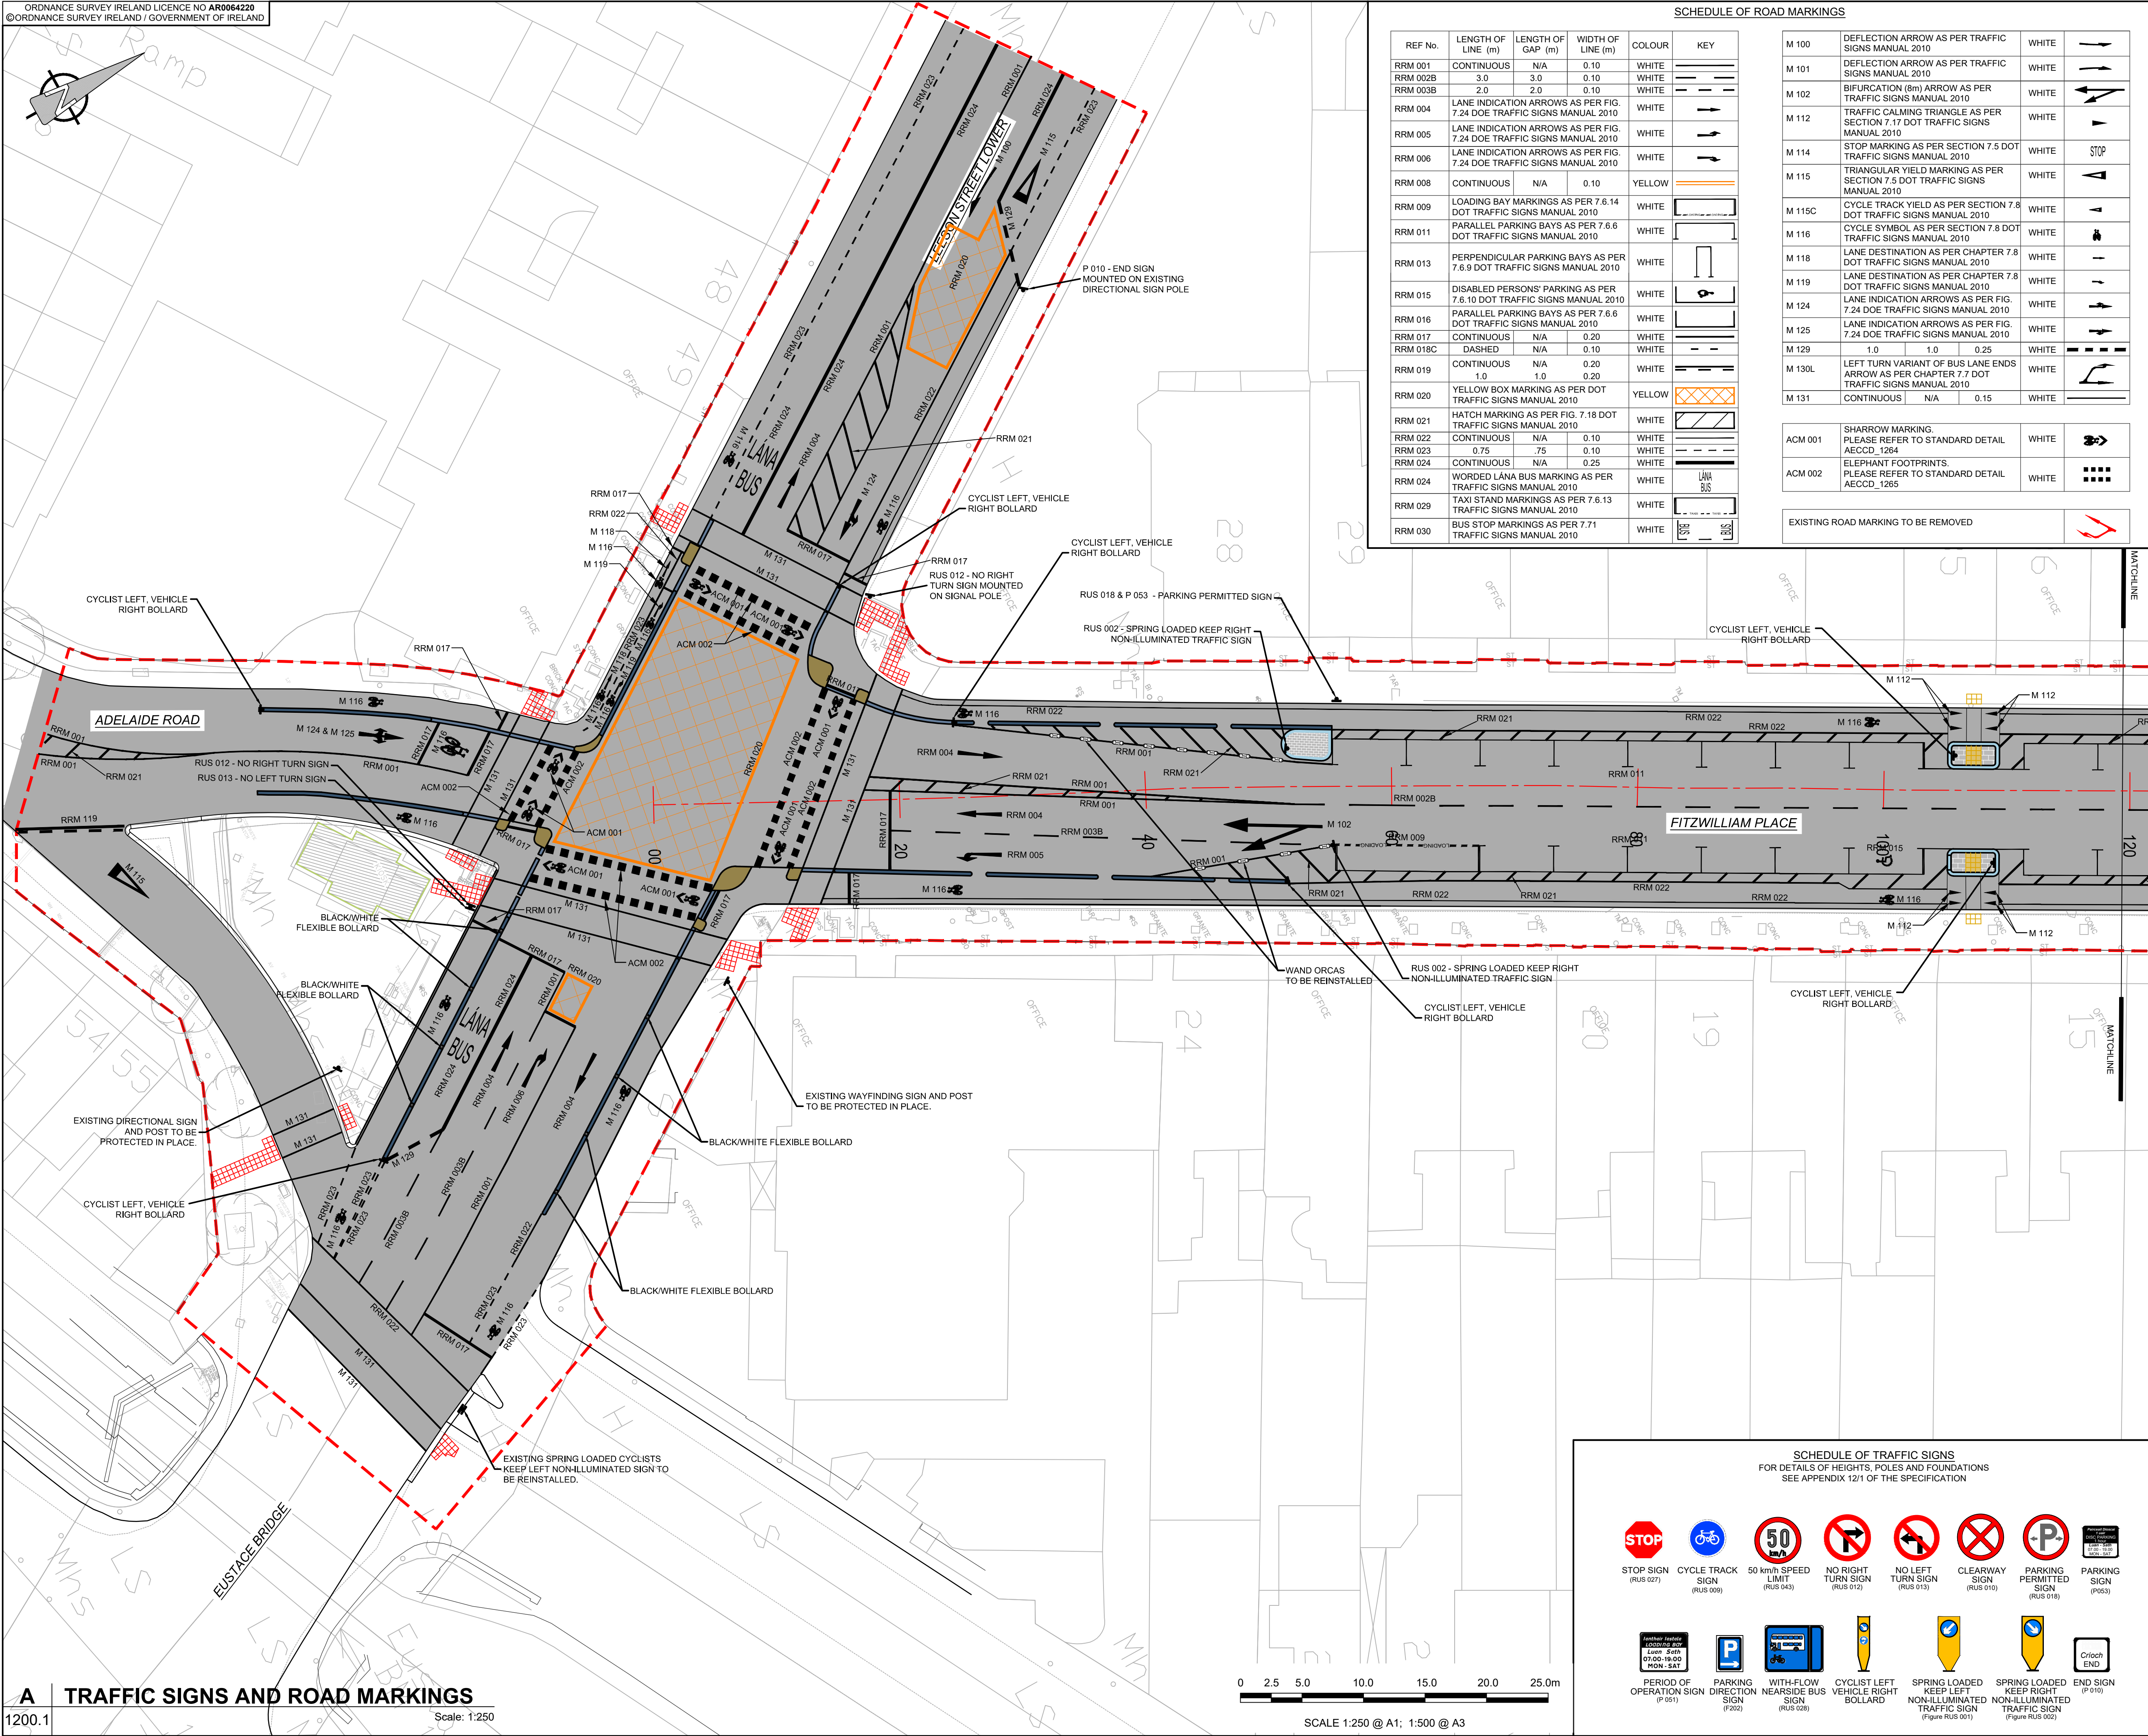

SCHEDULE OF ROAD MARKINGS

REF No.	LENGTH OF LINE (m)	LENGTH OF GAP (m)	WIDTH OF LINE (m)	COLOR	KEY
RRM 001	CONTINUOUS	N/A	0.10	WHITE	---
RRM 002B	3.0	3.0	0.10	WHITE	---
RRM 003B	2.0	2.0	0.10	WHITE	---
RRM 004	LANE INDICATION ARROWS AS PER FIG. 7.24 DOE TRAFFIC SIGNS MANUAL 2010				WHITE
RRM 005	LANE INDICATION ARROWS AS PER FIG. 7.24 DOE TRAFFIC SIGNS MANUAL 2010				WHITE
RRM 006	LANE INDICATION ARROWS AS PER FIG. 7.24 DOE TRAFFIC SIGNS MANUAL 2010				WHITE
RRM 008	CONTINUOUS	N/A	0.10	YELLOW	---
RRM 009	LOADING BAY MARKINGS AS PER 7.6.14 DOT TRAFFIC SIGNS MANUAL 2010				WHITE
RRM 011	PARALLEL PARKING BAYS AS PER 7.6.6 DOT TRAFFIC SIGNS MANUAL 2010				WHITE
RRM 013	PERPENDICULAR PARKING BAYS AS PER 7.6.9 DOT TRAFFIC SIGNS MANUAL 2010				WHITE
RRM 015	DISABLED PERSONS' PARKING AS PER 7.8.10 DOT TRAFFIC SIGNS MANUAL 2010				WHITE
RRM 016	PARALLEL PARKING BAYS AS PER 7.6.6 DOT TRAFFIC SIGNS MANUAL 2010				WHITE
RRM 017	CONTINUOUS	N/A	0.20	WHITE	---
RRM 018C	DASHED	N/A	0.10	WHITE	---
RRM 019	CONTINUOUS	N/A	0.20	WHITE	---
RRM 020	YELLOW BOX MARKING AS PER DOT TRAFFIC SIGNS MANUAL 2010				YELLOW
RRM 021	HATCH MARKING AS PER FIG. 7.18 DOT TRAFFIC SIGNS MANUAL 2010				WHITE
RRM 022	CONTINUOUS	N/A	0.10	WHITE	---
RRM 023	0.75	.75	0.10	WHITE	---
RRM 024	CONTINUOUS	N/A	0.25	WHITE	---
RRM 024	WORDED LANA BUS MARKING AS PER TRAFFIC SIGNS MANUAL 2010				WHITE
RRM 029	TAXI STAND MARKINGS AS PER 7.6.13 TRAFFIC SIGNS MANUAL 2010				WHITE
RRM 030	BUS STOP MARKINGS AS PER 7.7.1 TRAFFIC SIGNS MANUAL 2010				WHITE

M 100	DEFLECTION ARROW AS PER TRAFFIC SIGNS MANUAL 2010	WHITE	
M 101	DEFLECTION ARROW AS PER TRAFFIC SIGNS MANUAL 2010	WHITE	
M 102	BIFURCATION (8m) ARROW AS PER TRAFFIC SIGNS MANUAL 2010	WHITE	
M 112	TRAFFIC CALMING TRIANGLE AS PER SECTION 7.17 DOT TRAFFIC SIGNS MANUAL 2010	WHITE	
M 114	STOP MARKING AS PER SECTION 7.5 DOT TRAFFIC SIGNS MANUAL 2010	WHITE	
M 115	TRIANGULAR YIELD MARKING AS PER SECTION 7.5 DOT TRAFFIC SIGNS MANUAL 2010	WHITE	
M 115C	CYCLE TRACK YIELD AS PER SECTION 7.8 DOT TRAFFIC SIGNS MANUAL 2010	WHITE	
M 116	CYCLE SYMBOL AS PER SECTION 7.8 DOT TRAFFIC SIGNS MANUAL 2010	WHITE	
M 118	LANE DESTINATION AS PER CHAPTER 7.8 DOT TRAFFIC SIGNS MANUAL 2010	WHITE	
M 119	LANE DESTINATION AS PER CHAPTER 7.8 DOT TRAFFIC SIGNS MANUAL 2010	WHITE	
M 124	LANE INDICATION ARROWS AS PER FIG. 7.24 DOE TRAFFIC SIGNS MANUAL 2010	WHITE	
M 125	LANE INDICATION ARROWS AS PER FIG. 7.24 DOE TRAFFIC SIGNS MANUAL 2010	WHITE	
M 129	1.0 1.0 0.25	WHITE	
M 130L	LEFT TURN VARIANT OF BUS LANE ENDS ARROW AS PER CHAPTER 7.7 DOT TRAFFIC SIGNS MANUAL 2010	WHITE	
M 131	CONTINUOUS N/A 0.15	WHITE	

ACM 001	SHARROW MARKING. PLEASE REFER TO STANDARD DETAIL AECCD_1264	WHITE	---
ACM 002	ELEPHANT FOOTPRINTS. PLEASE REFER TO STANDARD DETAIL AECCD_1265	WHITE	---

EXISTING ROAD MARKING TO BE REMOVED	---
-------------------------------------	-----



PROJECT
Fitzwilliam Cycle Route



CONSULTANT

AECOM
Adelphi Plaza
George's Street Upper
Dun Laoghaire Co.Dublin
Tel:+353(0)1 2383100 Fax:+353(0)1 2383199
www.aecom.com

- NOTES:
- LEVELS ARE IN METRES & ARE RELATED TO ORDNANCE DATUM.
 - SETTING OUT DETAILS TO BE AGREED WITH EMPLOYER'S REPRESENTATIVE.
 - ALL ROAD MARKINGS & SIGNAGE TO BE IN ACCORDANCE WITH TRAFFIC SIGNS MANUAL.
 - ALL SIGNS TO BE INSTALLED ON A CRANKED POLE TO THE BACK OF FOOTPATH UNLESS OTHERWISE AGREED WITH ENGINEERS REPRESENTATIVE.
 - TRAFFIC SIGNS TO BE INSTALLED IN SUCH A WAY AS TO ENSURE A LATERAL CLEARANCE OF 0.45m DISTANCE FROM THE OUTSIDE EDGE OF THE SIGN FACE TO THE ROADSIDE KERB.
 - ALL TRAFFIC SIGNS TO BE MOUNTED ON POLES TO ENSURE A MINIMUM HEAD CLEARANCE OF 2.5m UNLESS SPECIFIED OTHERWISE.
 - REFER TO SPECIFICATION APPENDICES 12/1 AND 12/3.

ISSUE/REVISION

A	JUNE 2022	ISSUED FOR TENDER
I/R	DATE	DESCRIPTION

KEY PLAN

PROJECT NUMBER

60578028

SHEET TITLE

TRAFFIC SIGNS AND ROAD MARKINGS
SHEET 1 OF 6

SHEET NUMBER

60578028_DD_SHT-1200.1

