


REF. NO	LENGTH OF LINE (m)	LENGTH OF GAP (m)	WIDTH OF LINE (m)	COLOUR	KEY
RRM 001	CONTINUOUS	N/A	0.10	WHITE	
RRM 002B	3.0	3.0	0.10	WHITE	
RRM 003B	2.0	2.0	0.10	WHITE	
RRM 004	LANE INDICATION ARROWS AS PER FIG. 7.24 DOE TRAFFIC SIGNS MANUAL 2010			WHITE	
RRM 005	LANE INDICATION ARROWS AS PER FIG. 7.24 DOE TRAFFIC SIGNS MANUAL 2010			WHITE	
RRM 006	LANE INDICATION ARROWS AS PER FIG. 7.24 DOE TRAFFIC SIGNS MANUAL 2010			WHITE	
RRM 008	CONTINUOUS	N/A	0.10	YELLOW	
RRM 009	LOADING BAY MARKINGS AS PER 7.6.14 DOT TRAFFIC SIGNS MANUAL 2010			WHITE	
RRM 011	PARALLEL PARKING BAYS AS PER 7.6.6 DOT TRAFFIC SIGNS MANUAL 2010			WHITE	
RRM 013	PERPENDICULAR PARKING BAYS AS PER 7.6.9 DOT TRAFFIC SIGNS MANUAL 2010			WHITE	
RRM 015	DISABLED PERSONS' PARKING AS PER 7.6.10 DOT TRAFFIC SIGNS MANUAL 2010			WHITE	
RRM 016	PARALLEL PARKING BAYS AS PER 7.6.6 DOT TRAFFIC SIGNS MANUAL 2010			WHITE	
RRM 017	CONTINUOUS	N/A	0.20	WHITE	
RRM 018C	DASHED	N/A	0.10	WHITE	
RRM 019	CONTINUOUS	N/A	0.20	WHITE	
	1.0	1.0	0.20	WHITE	
RRM 020	YELLOW BOX MARKING AS PER DOT TRAFFIC SIGNS MANUAL 2010			YELLOW	
RRM 021	HATCH MARKING AS PER FIG. 7.18 DOT TRAFFIC SIGNS MANUAL 2010			WHITE	
RRM 022	CONTINUOUS	N/A	0.10	WHITE	
RRM 023	0.75	.75	0.10	WHITE	
RRM 024	CONTINUOUS	N/A	0.25	WHITE	
RRM 024	WORDED LANA BUS MARKING AS PER TRAFFIC SIGNS MANUAL 2010			WHITE	
RRM 029	TAXI STAND MARKINGS AS PER 7.6.13 TRAFFIC SIGNS MANUAL 2010			WHITE	
RRM 030	BUS STOP MARKINGS AS PER 7.7.1 TRAFFIC SIGNS MANUAL 2010			WHITE	

M 100	DEFLECTION ARROW AS PER TRAFFIC SIGNS MANUAL 2010	WHITE	
M 101	DEFLECTION ARROW AS PER TRAFFIC SIGNS MANUAL 2010	WHITE	
M 102	BIFURCATION (8m) ARROW AS PER TRAFFIC SIGNS MANUAL 2010	WHITE	
M 112	TRAFFIC CALMING TRIANGLE AS PER SECTION 7.17 DOT TRAFFIC SIGNS MANUAL 2010	WHITE	
M 114	STOP MARKING AS PER SECTION 7.5 DOT TRAFFIC SIGNS MANUAL 2010	WHITE	
M 115	TRIANGULAR YIELD MARKING AS PER SECTION 7.5 DOT TRAFFIC SIGNS MANUAL 2010	WHITE	
M 115C	CYCLE TRACK VEHICLE AS PER SECTION 7.8 DOT TRAFFIC SIGNS MANUAL 2010	WHITE	
M 116	CYCLE SYMBOL AS PER SECTION 7.8 DOT TRAFFIC SIGNS MANUAL 2010	WHITE	
M 118	LANE DESTINATION AS PER CHAPTER 7.8 DOT TRAFFIC SIGNS MANUAL 2010	WHITE	
M 119	LANE DESTINATION AS PER CHAPTER 7.8 DOT TRAFFIC SIGNS MANUAL 2010	WHITE	
M 124	LANE INDICATION ARROWS AS PER FIG. 7.24 DOE TRAFFIC SIGNS MANUAL 2010	WHITE	
M 125	LANE INDICATION ARROWS AS PER FIG. 7.24 DOE TRAFFIC SIGNS MANUAL 2010	WHITE	
M 129	1.0 1.0 0.25	WHITE	
M 130L	LEFT TURN VARIANT OF BUS LANE ENDS ARROW AS PER CHAPTER 7.1 DOT TRAFFIC SIGNS MANUAL 2010	WHITE	
M 131	CONTINUOUS N/A 0.15	WHITE	
ACM 001	SHARROW MARKING. PLEASE REFER TO STANDARD DETAIL AECD_1264	WHITE	
ACM 002	ELEPHANT FOOTPRINTS. PLEASE REFER TO STANDARD DETAIL AECD_1265	WHITE	
EXISTING ROAD MARKING TO BE REMOVED			

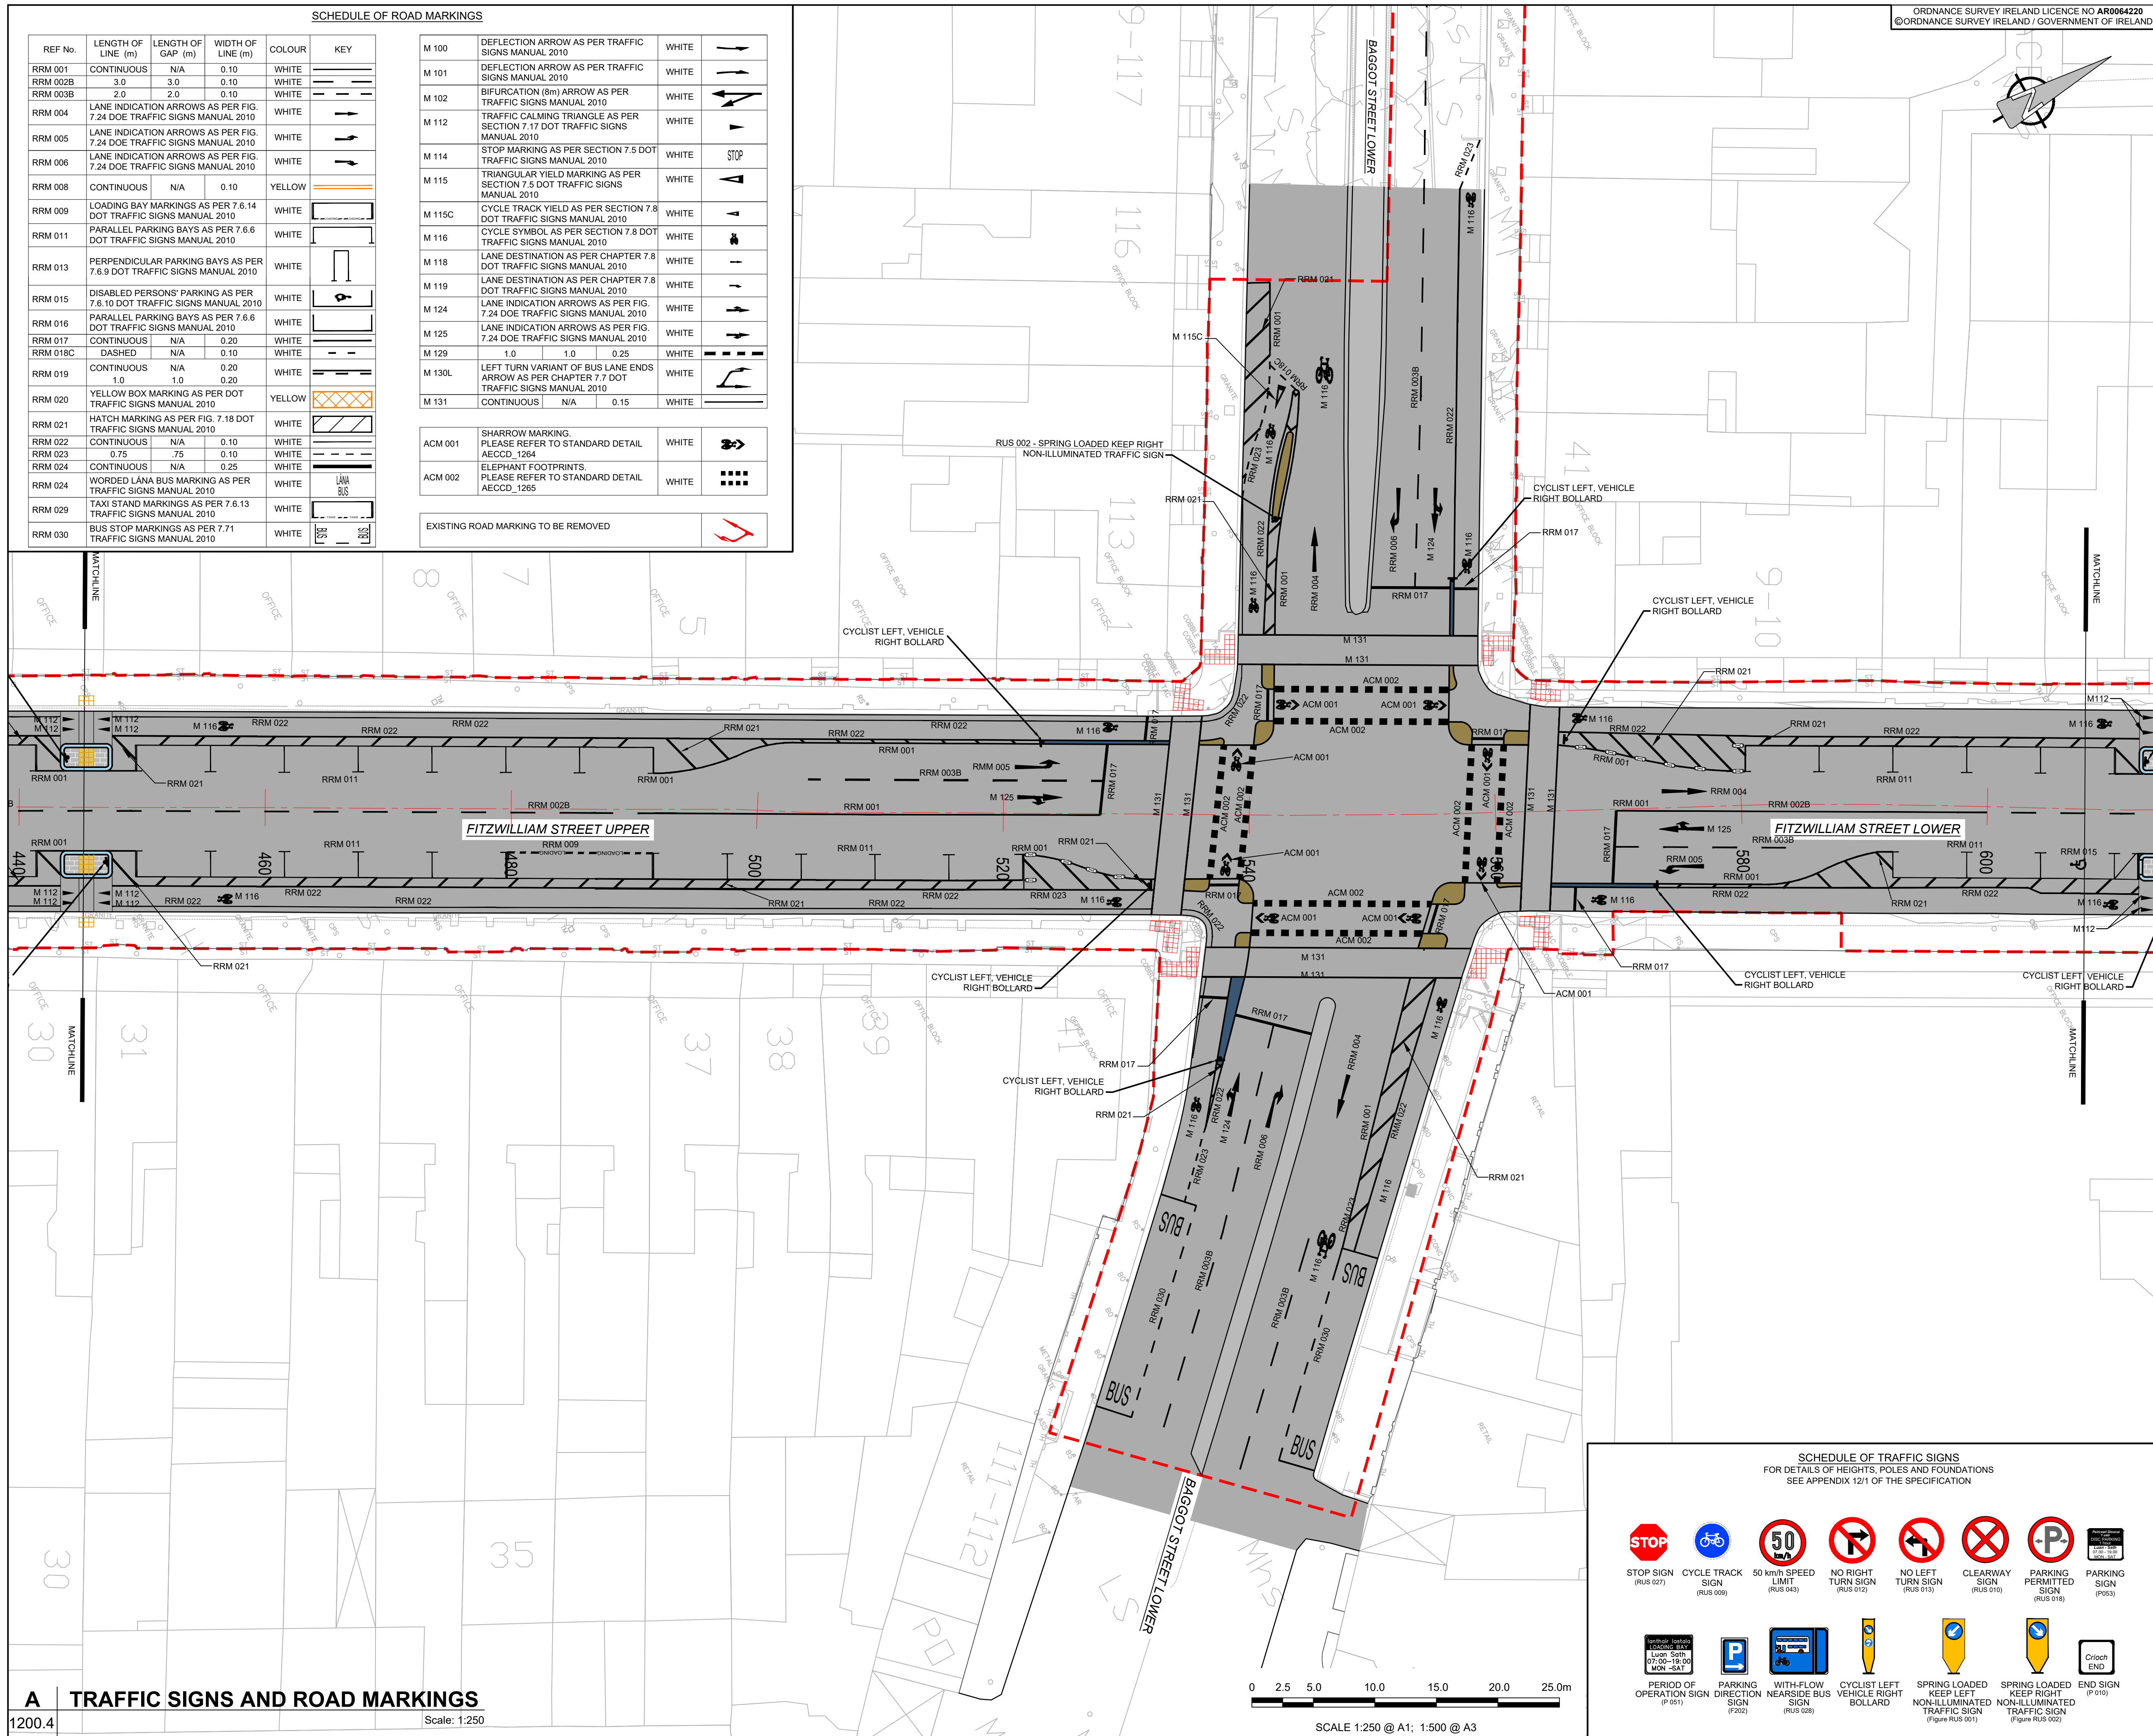

SCHEDULE OF TRAFFIC SIGNS
 FOR DETAILS OF HEIGHTS, POLES AND FOUNDATIONS
 SEE APPENDIX 12/1 OF THE SPECIFICATION

						
STOP SIGN (RUS 027)	CYCLE TRACK SIGN (RUS 009)	50 km/h SPEED LIMIT (RUS 043)	NO RIGHT TURN SIGN (RUS 012)	NO LEFT TURN SIGN (RUS 013)	CLEARWAY SIGN (RUS 019)	PARKING PERMITTED SIGN (RUS 018)
						PARKING SIGN (P053)
						
PERIOD OF OPERATION SIGN (P 021)	PARKING DIRECTION SIGN (P 022)	WITH-FLOW NON-ALUMINATED BUS SIGN (RUS 028)	CYCLIST LEFT VEHICLE RIGHT BOLLARD	SPRING LOADED KEEP LEFT NON-ILLUMINATED TRAFFIC SIGN (Figure RUS 001)	SPRING LOADED KEEP RIGHT NON-ILLUMINATED TRAFFIC SIGN (Figure RUS 002)	END SIGN (P 016)

NOTES:

1. LEVELS ARE IN METRES & ARE RELATED TO ORDNANCE DATUM.
2. SETTING OUT DETAILS TO BE AGREED WITH EMPLOYER'S REPRESENTATIVE.
3. ALL ROAD MARKINGS & SIGNAGE TO BE IN ACCORDANCE WITH TRAFFIC SIGNS MANUAL.
4. ALL SIGNS TO BE INSTALLED ON A CRANKED POLE TO THE BACK OF FOOTPATH UNLESS OTHERWISE AGREED WITH ENGINEERS REPRESENTATIVE.
5. TRAFFIC SIGNS TO BE INSTALLED IN SUCH A WAY AS TO ENSURE A LATERAL CLEARANCE OF 0.45m DISTANCE FROM THE OUTSIDE EDGE OF THE SIGN FACE TO THE ROADSIDE KERB.
6. ALL TRAFFIC SIGNS TO BE MOUNTED ON POLES TO ENSURE A MINIMUM HEAD CLEARANCE OF 2.5m UNLESS SPECIFIED OTHERWISE.
7. REFER TO SPECIFICATION APPENDICES 12/1 AND 12/3.

ISSUE/REVISION		
A	JUNE 2022	ISSUED FOR TENDER
I/R	DATE	DESCRIPTION

KEY PLAN

PROJECT NUMBER
60578028
SHEET TITLE
TRAFFIC SIGNS AND ROAD MARKING SHEET 4 OF 6
SHEET NUMBER
60578028_DD_SHT-1200.4