


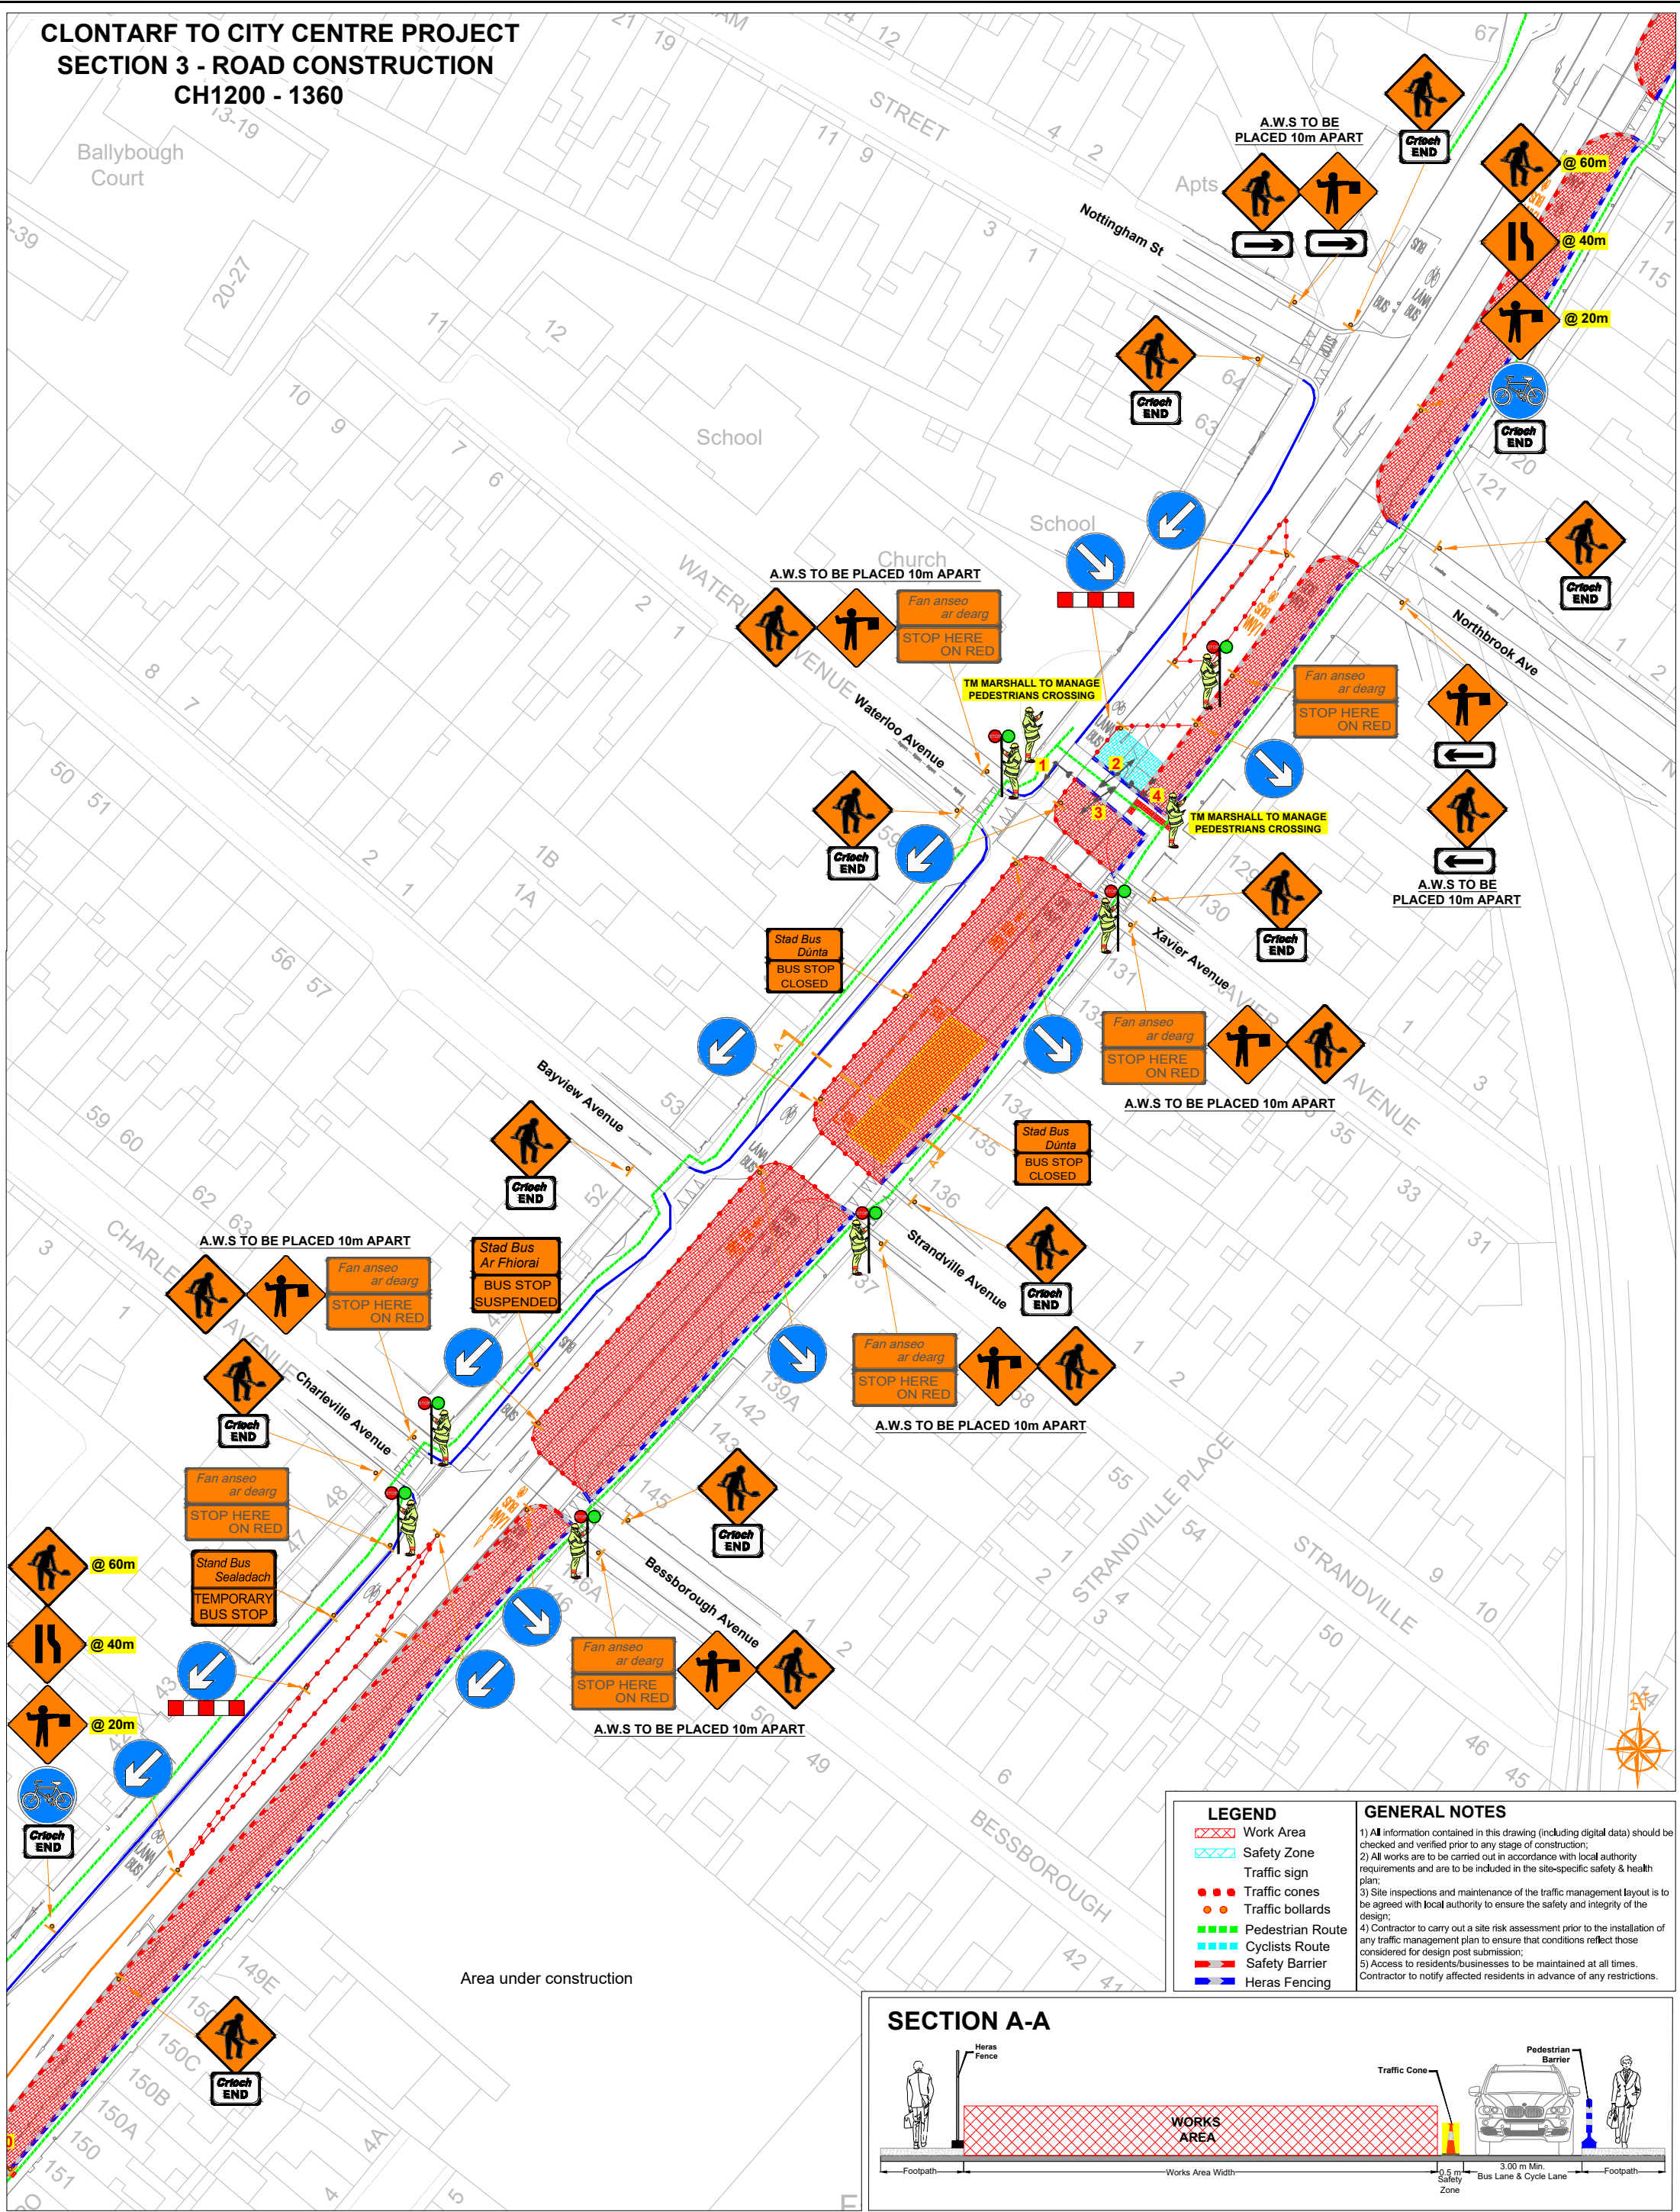


















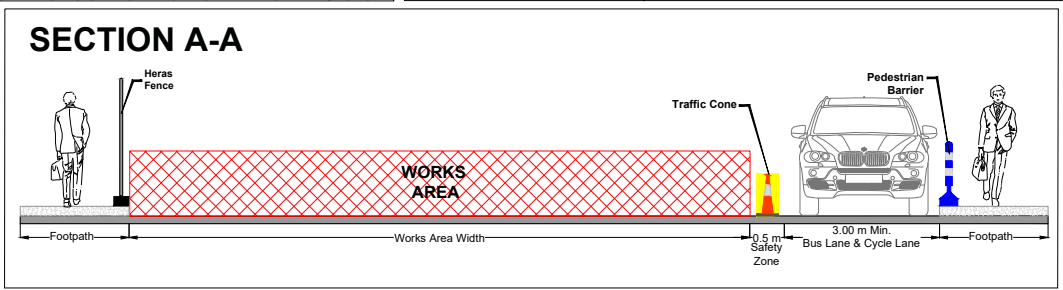


CLONTARF TO CITY CENTRE PROJECT
SECTION 3 - ROAD CONSTRUCTION
CH1200 - 1360



LEGEND	GENERAL NOTES
<div><div> Work Area</div><div> Safety Zone</div><div> Traffic sign</div><div><div></div><div></div><div></div><div></div> Traffic cones</div><div><div></div><div></div><div></div><div></div> Traffic bollards</div><div><div></div><div></div><div></div><div></div> Pedestrian Route</div><div><div></div><div></div><div></div><div></div> Cyclists Route</div><div><div></div> Safety Barrier</div><div><div></div> Heras Fencing</div></div>	<div><div>1) All information contained in this drawing (including digital data) should be checked and verified prior to any stage of construction;</div><div>2) All works are to be carried out in accordance with local authority requirements and are to be included in the site-specific safety & health plan;</div><div>3) Site inspections and maintenance of the traffic management layout is to be agreed with local authority to ensure the safety and integrity of the design;</div><div>4) Contractor to carry out a site risk assessment prior to the installation of any traffic management plan to ensure that conditions reflect those considered for design post submission;</div><div>5) Access to residents/businesses to be maintained at all times. Contractor to notify affected residents in advance of any restrictions.</div></div>



 ROAD CONTROL <small>Copyright Notes:</small> This drawing is the property of Road Control Services Ltd. The design information contained herein is strictly confidential. This document is not to be used, reproduced, disclosed or circulated in whole or in part without prior written consent.	 CLONMEL ENTERPRISES <small>BUILDING & CIVIL ENGINEERING</small>	CLIENT	DESIGN PARAMETERS Speed Limit 60 Road Classification 1(iv) Roadworks type B Number of advance signs 3 Sign visibility 60m Distance between signs 20m Taper at lane 1 in 10 / 45° Taper at hard shoulder N/A Sign size (diamond) 600mm Sign size (circular) 600mm Minimum Cone size 750mm Cone spacing at tapers 3m Cone spacing longitudinal 6m Lateral Safety Zone 0.5m Longitudinal Safety Zone 15m Minimum lane width 3.0m	Rev 01 Date 14.03.23 Details BUS STOP RELOCATION Dm DS App MA DH Chk MA	Project CLONTARF TO CITY CENTRE PROJECT Title TRAFFIC MANAGEMENT PLAN SECTION 3 ROAD CONSTRUCTION CH1200 - 1360 Drawing No C22001_00_104B Rev 2
				Rev 02 Date 18.04.23 Details WORKS AREA AMENDMENT Dm DS App MA DH Chk MA Date 02/03/2022 Scale A1 NTS A3 NTS Stage CONSTRUCTION	