


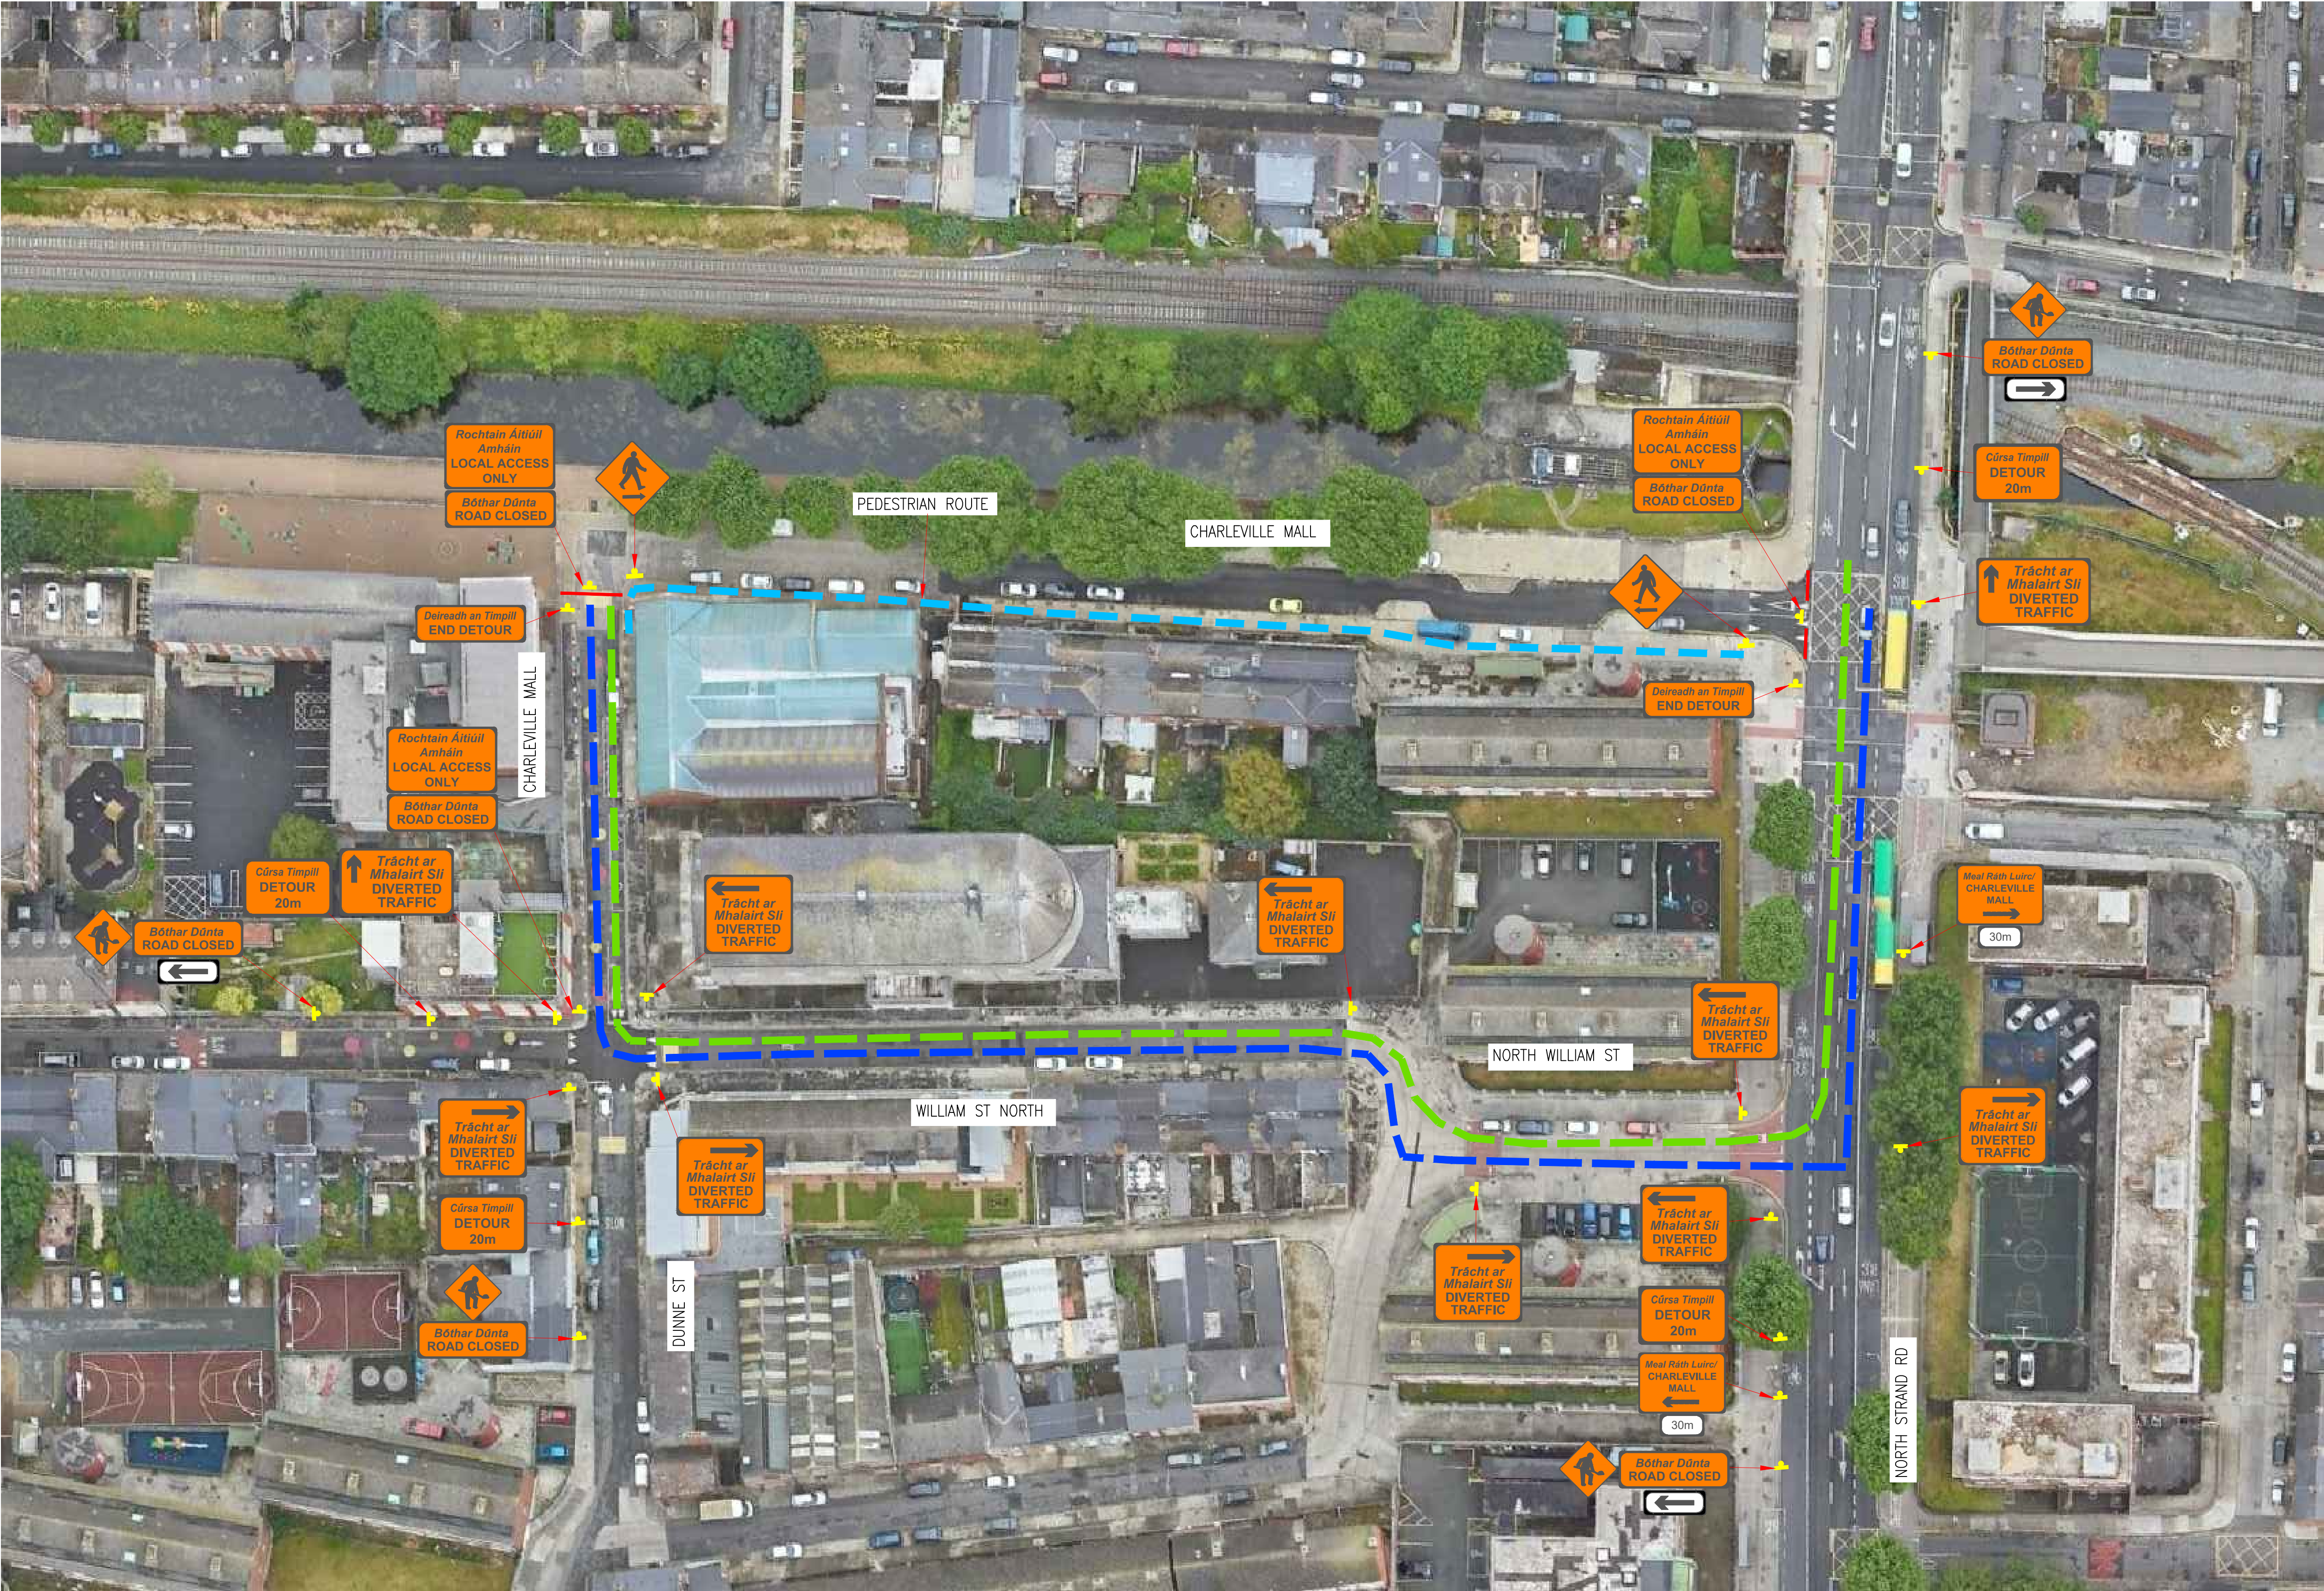

ROAD CLOSED AT CHARLEVILLE MALL

- NOTES:
- 1. Residential Parking only
 - 2. Works to be in communicated & collaborated with DCC
 - 3. All residents and businesses to be notified
 - 4. Closures to be in place during school holidays

LEGEND

- DIVERSION FROM NORTH STRAND RD
- DIVERSION FROM CHARLEVILLE MALL
- CONES

1	AP	KB	KB	08/05/23	REVISED
0	AP	KB	KB	27/04/23	FIRST SUBMISSION
Rev.	Drawn	Chkd.	Approved	Date	Description

Client

Contractor



Project Title

ROYAL CANAL GREENWAY
PHASE 3

Drawing Title

TTM LAYOUT FOR
ROAD CLOSED
AT CHARLEVILLE MALL

Scale	Date	Drawn by
AT A1 1:250 AT A3 1:500	27/04/2023	AP
Drawing no.	Rev.	
1322-TM-011	1	