


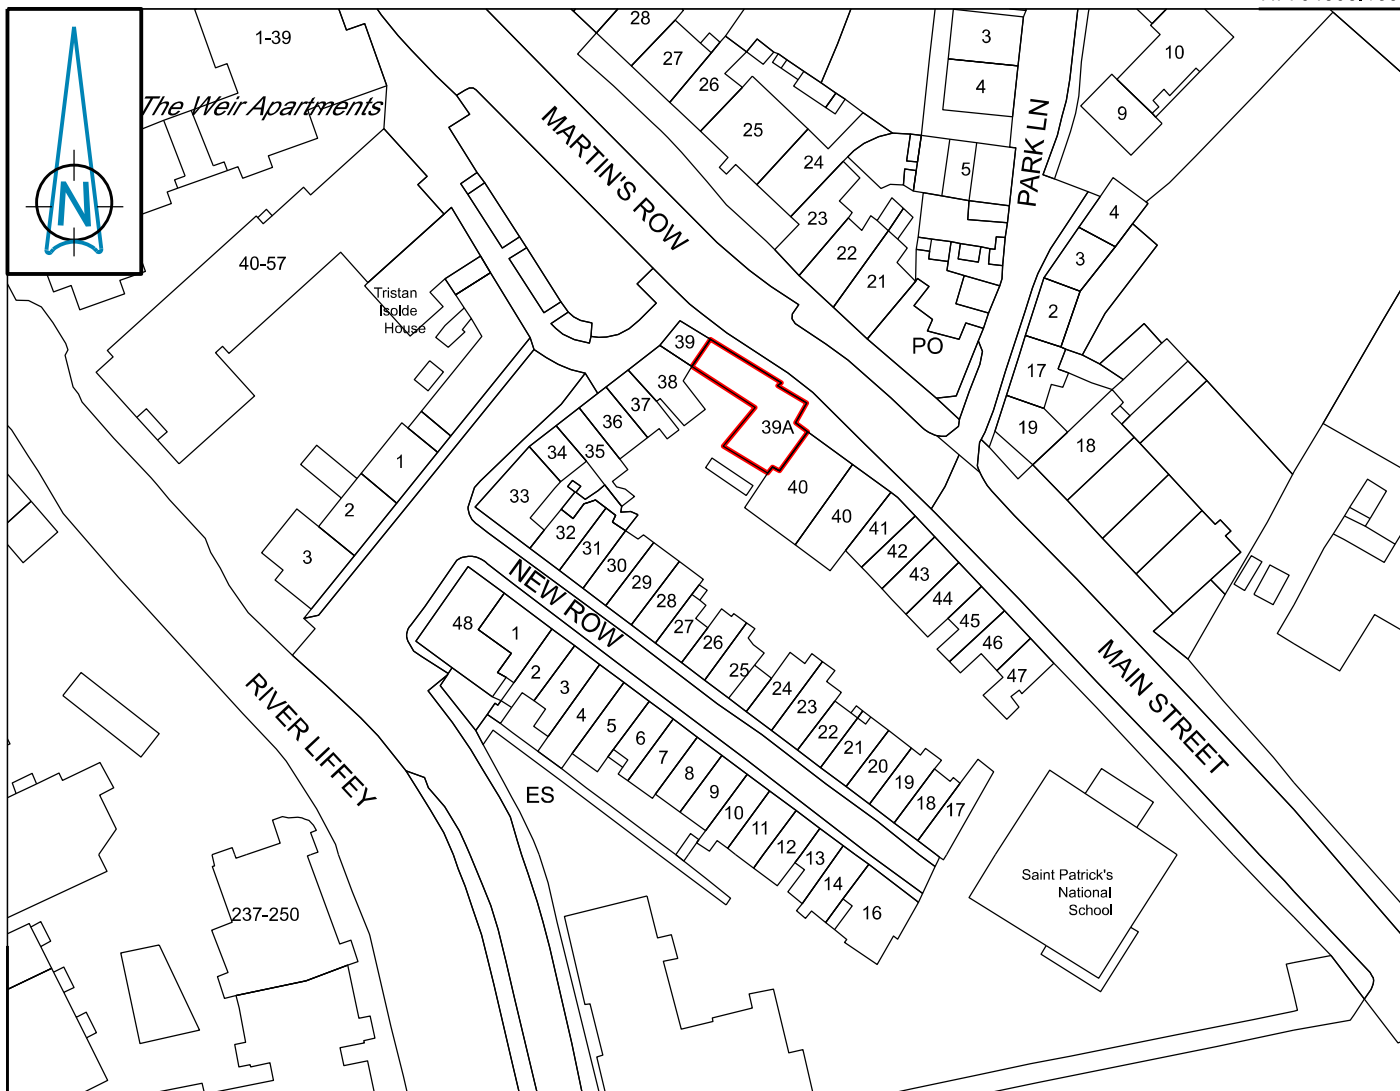

N: 734394.195

MAIN STREET, CHAPELIZOD - No. 39A

Dublin 20

Derelict Site

Ref No. DS1380

Acquisition under Section 14 of Derelict Sites Act 1990,
as amended by Planning and Development Act 2000



Comhairle Cathrach
Bhaile Átha Cliath
Dublin City Council

An Roinn Comhshaoil agus Iompair
Rannán Suirbhéireachta agus Léarscáilithe
Environment and Transportation Department
Survey and Mapping Division

O.S REF
3262-03

SCALE
1:1000 @A4

DATE
15-09-2023

SURVEYED /
PRODUCED BY
S. Fador

FILE NO

F:\SM-2023-0549 - 001 - A.dgn

INDEX No

DWG No

REV

THIS MAP IS CERTIFIED TO BE COMPUTER GENERATED BY
DUBLIN CITY COUNCIL FROM ORDNANCE SURVEY DIGITAL MAPBASE

SURVEY, MAPPING AND RELATED RESEARCH APPROVED

APPROVED

THOMAS CURRAN

ACTING MANAGER LAND SURVEYING & MAPPING
DUBLIN CITY COUNCIL

Dr JOHN W. FLANAGAN
CEng FIEI FICE
CITY ENGINEER

INDEX No.
SM-2023-0549