

DRAWING
C2CC-ROD-HGN-S3_AE-DR-CH-500001 - 500008
LEGEND

GENERAL

AREA PROVIDED BY THE EMPLOYER	
PROPOSED KERBLINE	
PROPOSED ANTIQUE KERBLINE	

SURFACES

PROPOSED PAVEMENT	
PROPOSED PAVING	
PROPOSED PAVING	
PROPOSED PAVING	
PROPOSED PAVING	
PROPOSED IN-SITU CONCRETE	
PROPOSED ESPLANADE	
PROPOSED QUARRY DUST	
PROPOSED BUS STOP	
PROPOSED PARKING	
PROPOSED LOADING BAY	
PROPOSED ON-ROAD CYCLE LANE	
PROPOSED TACTILE PAVING BUFF, RED, CHARCOLE	
PROPOSED CORDUROY PAVING CONCRETE / GRANITE	
PROPOSED PLATFORM EDGE PAVING	
PROPOSED DELINEATOR STRIP	
PROPOSED DRAINAGE CHANNEL	

GATES, WALLS & RAILINGS & FENCES

PROPOSED WALL	
PROPOSED WALL & RAILING	
PROPOSED FENCE	
GATE TO BE RELOCATED	
PROPOSED BUS STOP	
PROPOSED TRAFFIC SIGNALS	
PROPOSED BIN	
PROPOSED PUBLIC LIGHTING COLUMN	
PROPOSED BENCHES	
PROPOSED BICYCLE STAND	
PROPOSED PHONE BOX	
PROPOSED PARKING METER	
PROPOSED POST BOX	


STREET FURNITURE

LANDSCAPING

EXISTING TREE TO BE RETAINED	
EXISTING TREE TO BE REMOVED	
PROPOSED TREE	
PROPOSED LANDSCAPING AREA	
PROPOSED SUDS AREA	

- NOTES
- REFER TO DRAWINGS FOR FURTHER DETAILS
 - REFER TO SPECIFICATION FOR FURTHER DETAILS

DO NOT SCALE USE FIGURED DIMENSIONS ONLY

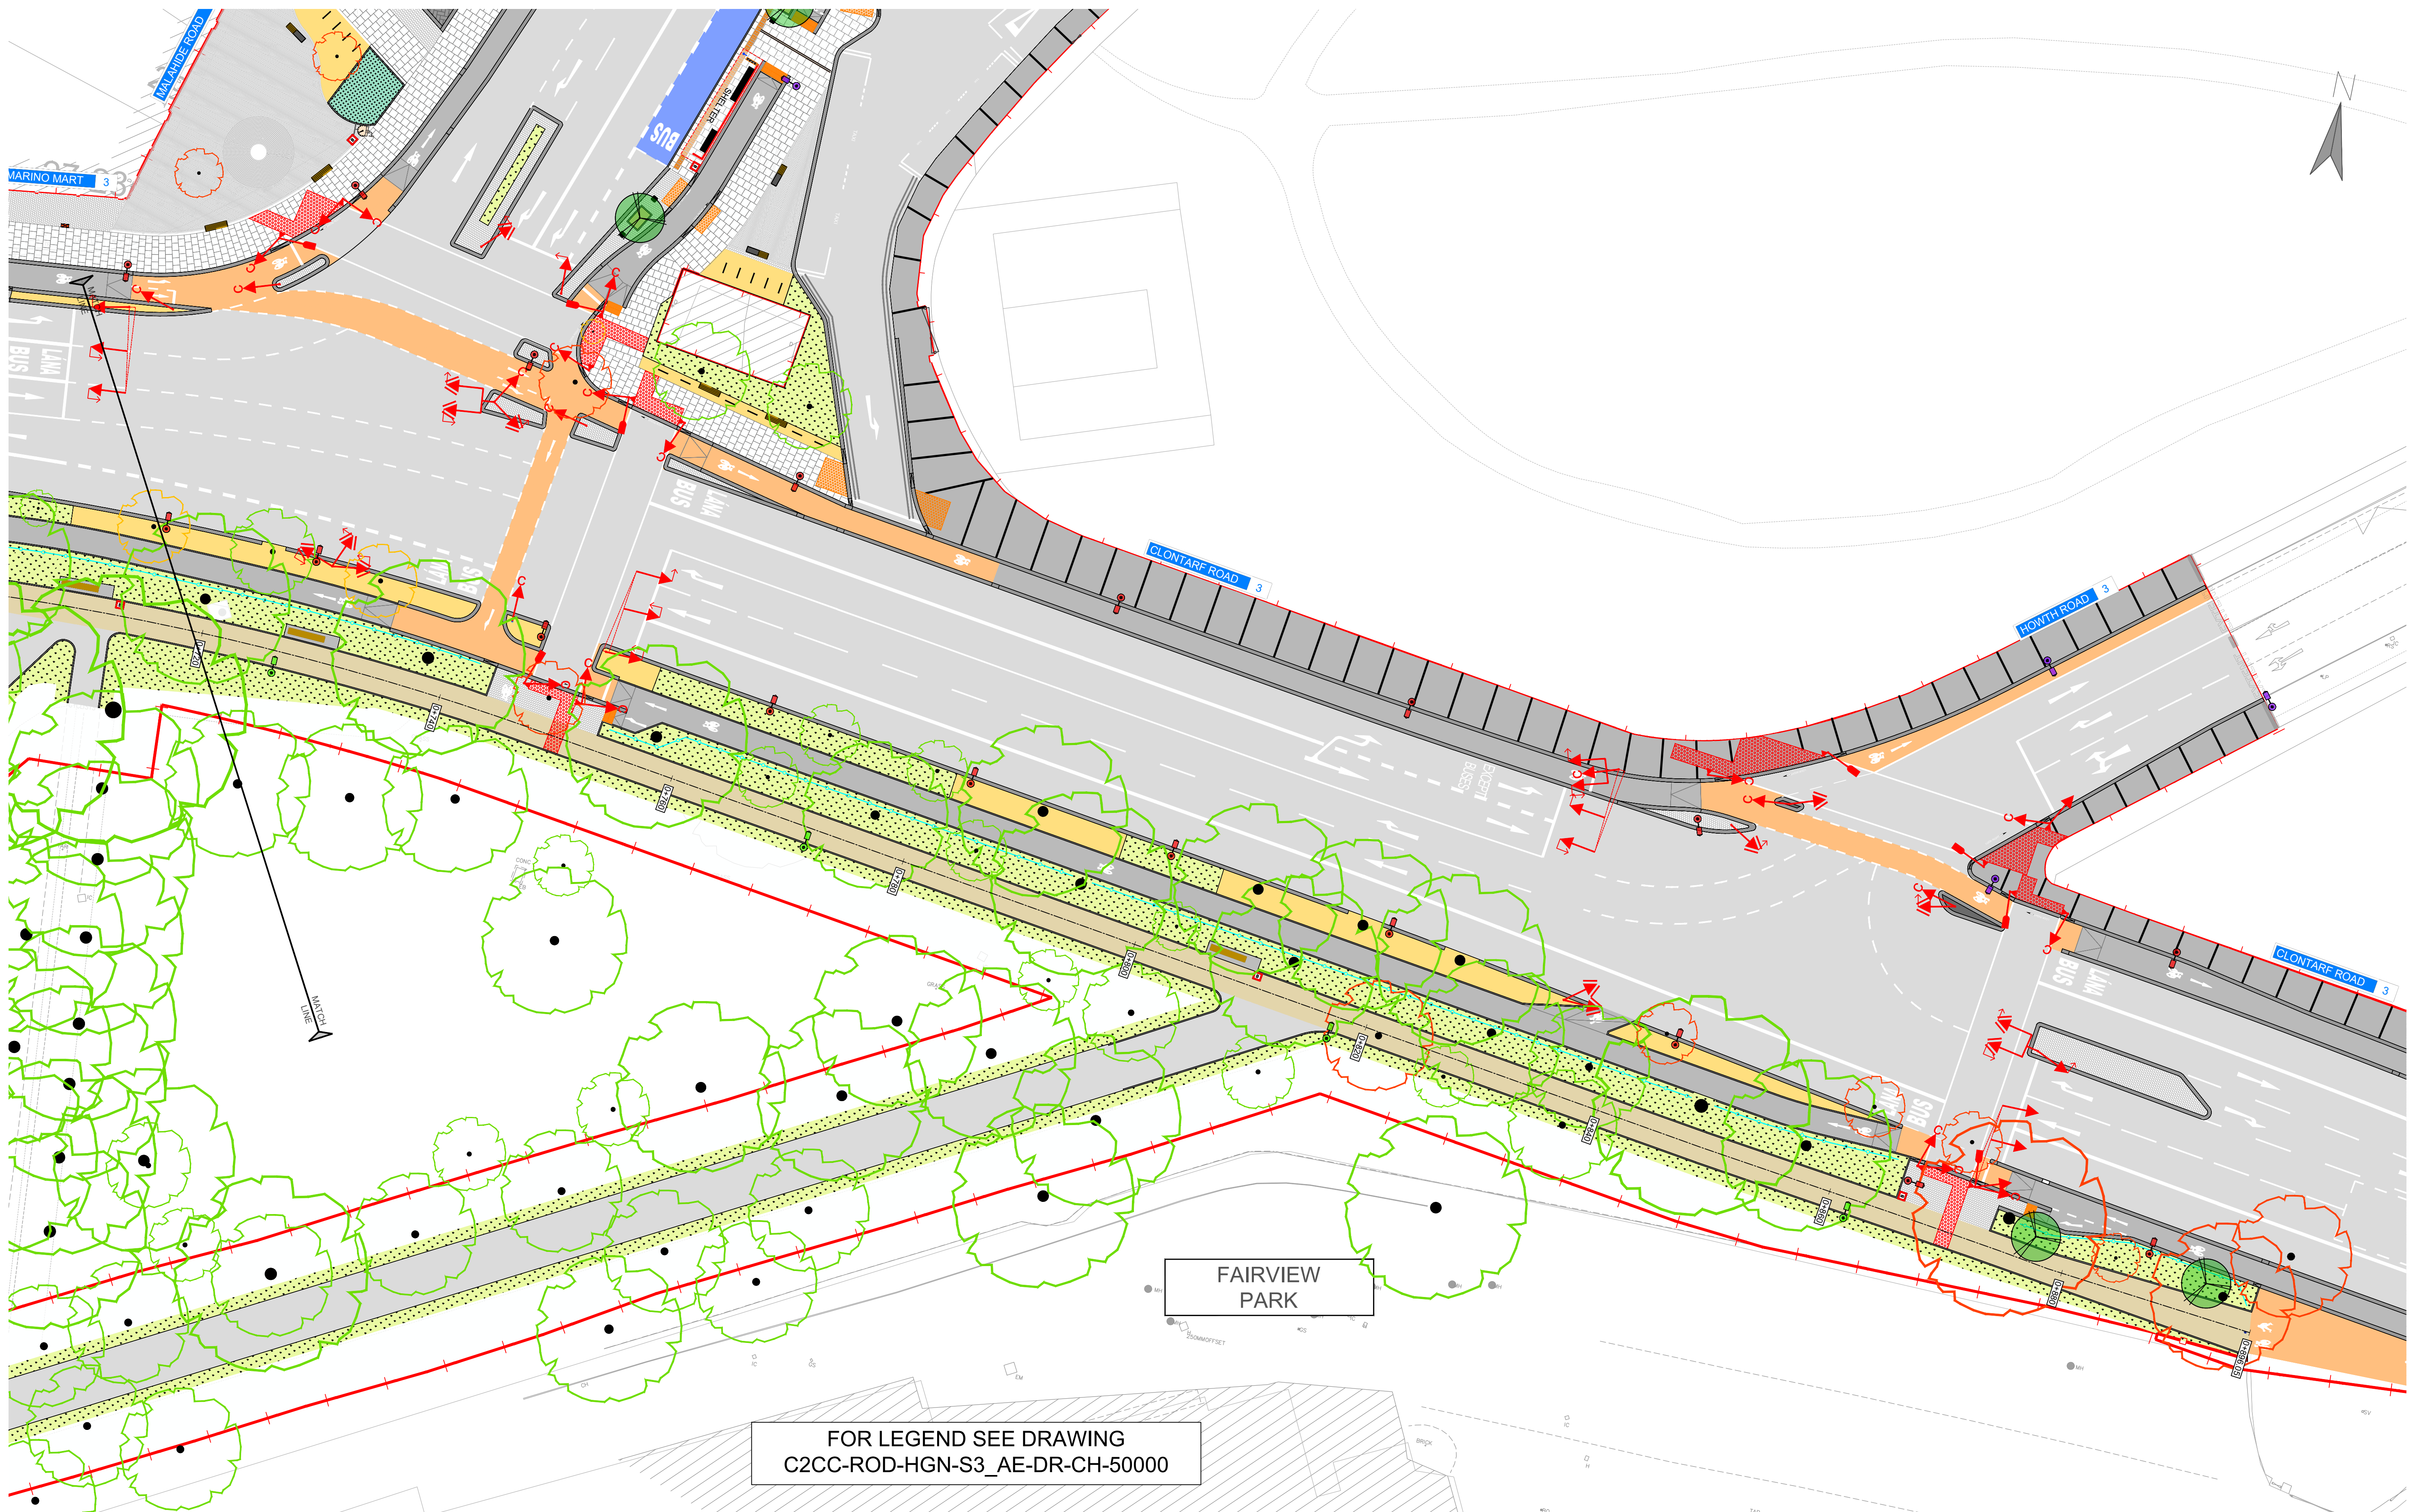




No.	Revision	Date	By	Chkd	App'd
C0	CONTRACT	JAN 2022	CG	EOC	SMG
-					
-					
-					
-					
-					
-					
-					
-					
-					
-					
-					



ROUGHAN & O'DONOVAN
CONSULTING ENGINEERS
ARENA HOUSE, ARENA ROAD,
SANDYFORD, DUBLIN 18
D18 V8P6, IRELAND

Project	Originator	Volume	Location	Type	Role	Number
C2CC	ROD	HGN	S3_AE	DR	CH	500001

Scale (A1)	1:250	Date:	JAN 2022	Job No:	17.203	Rev:	C0
------------	-------	-------	----------	---------	--------	------	----

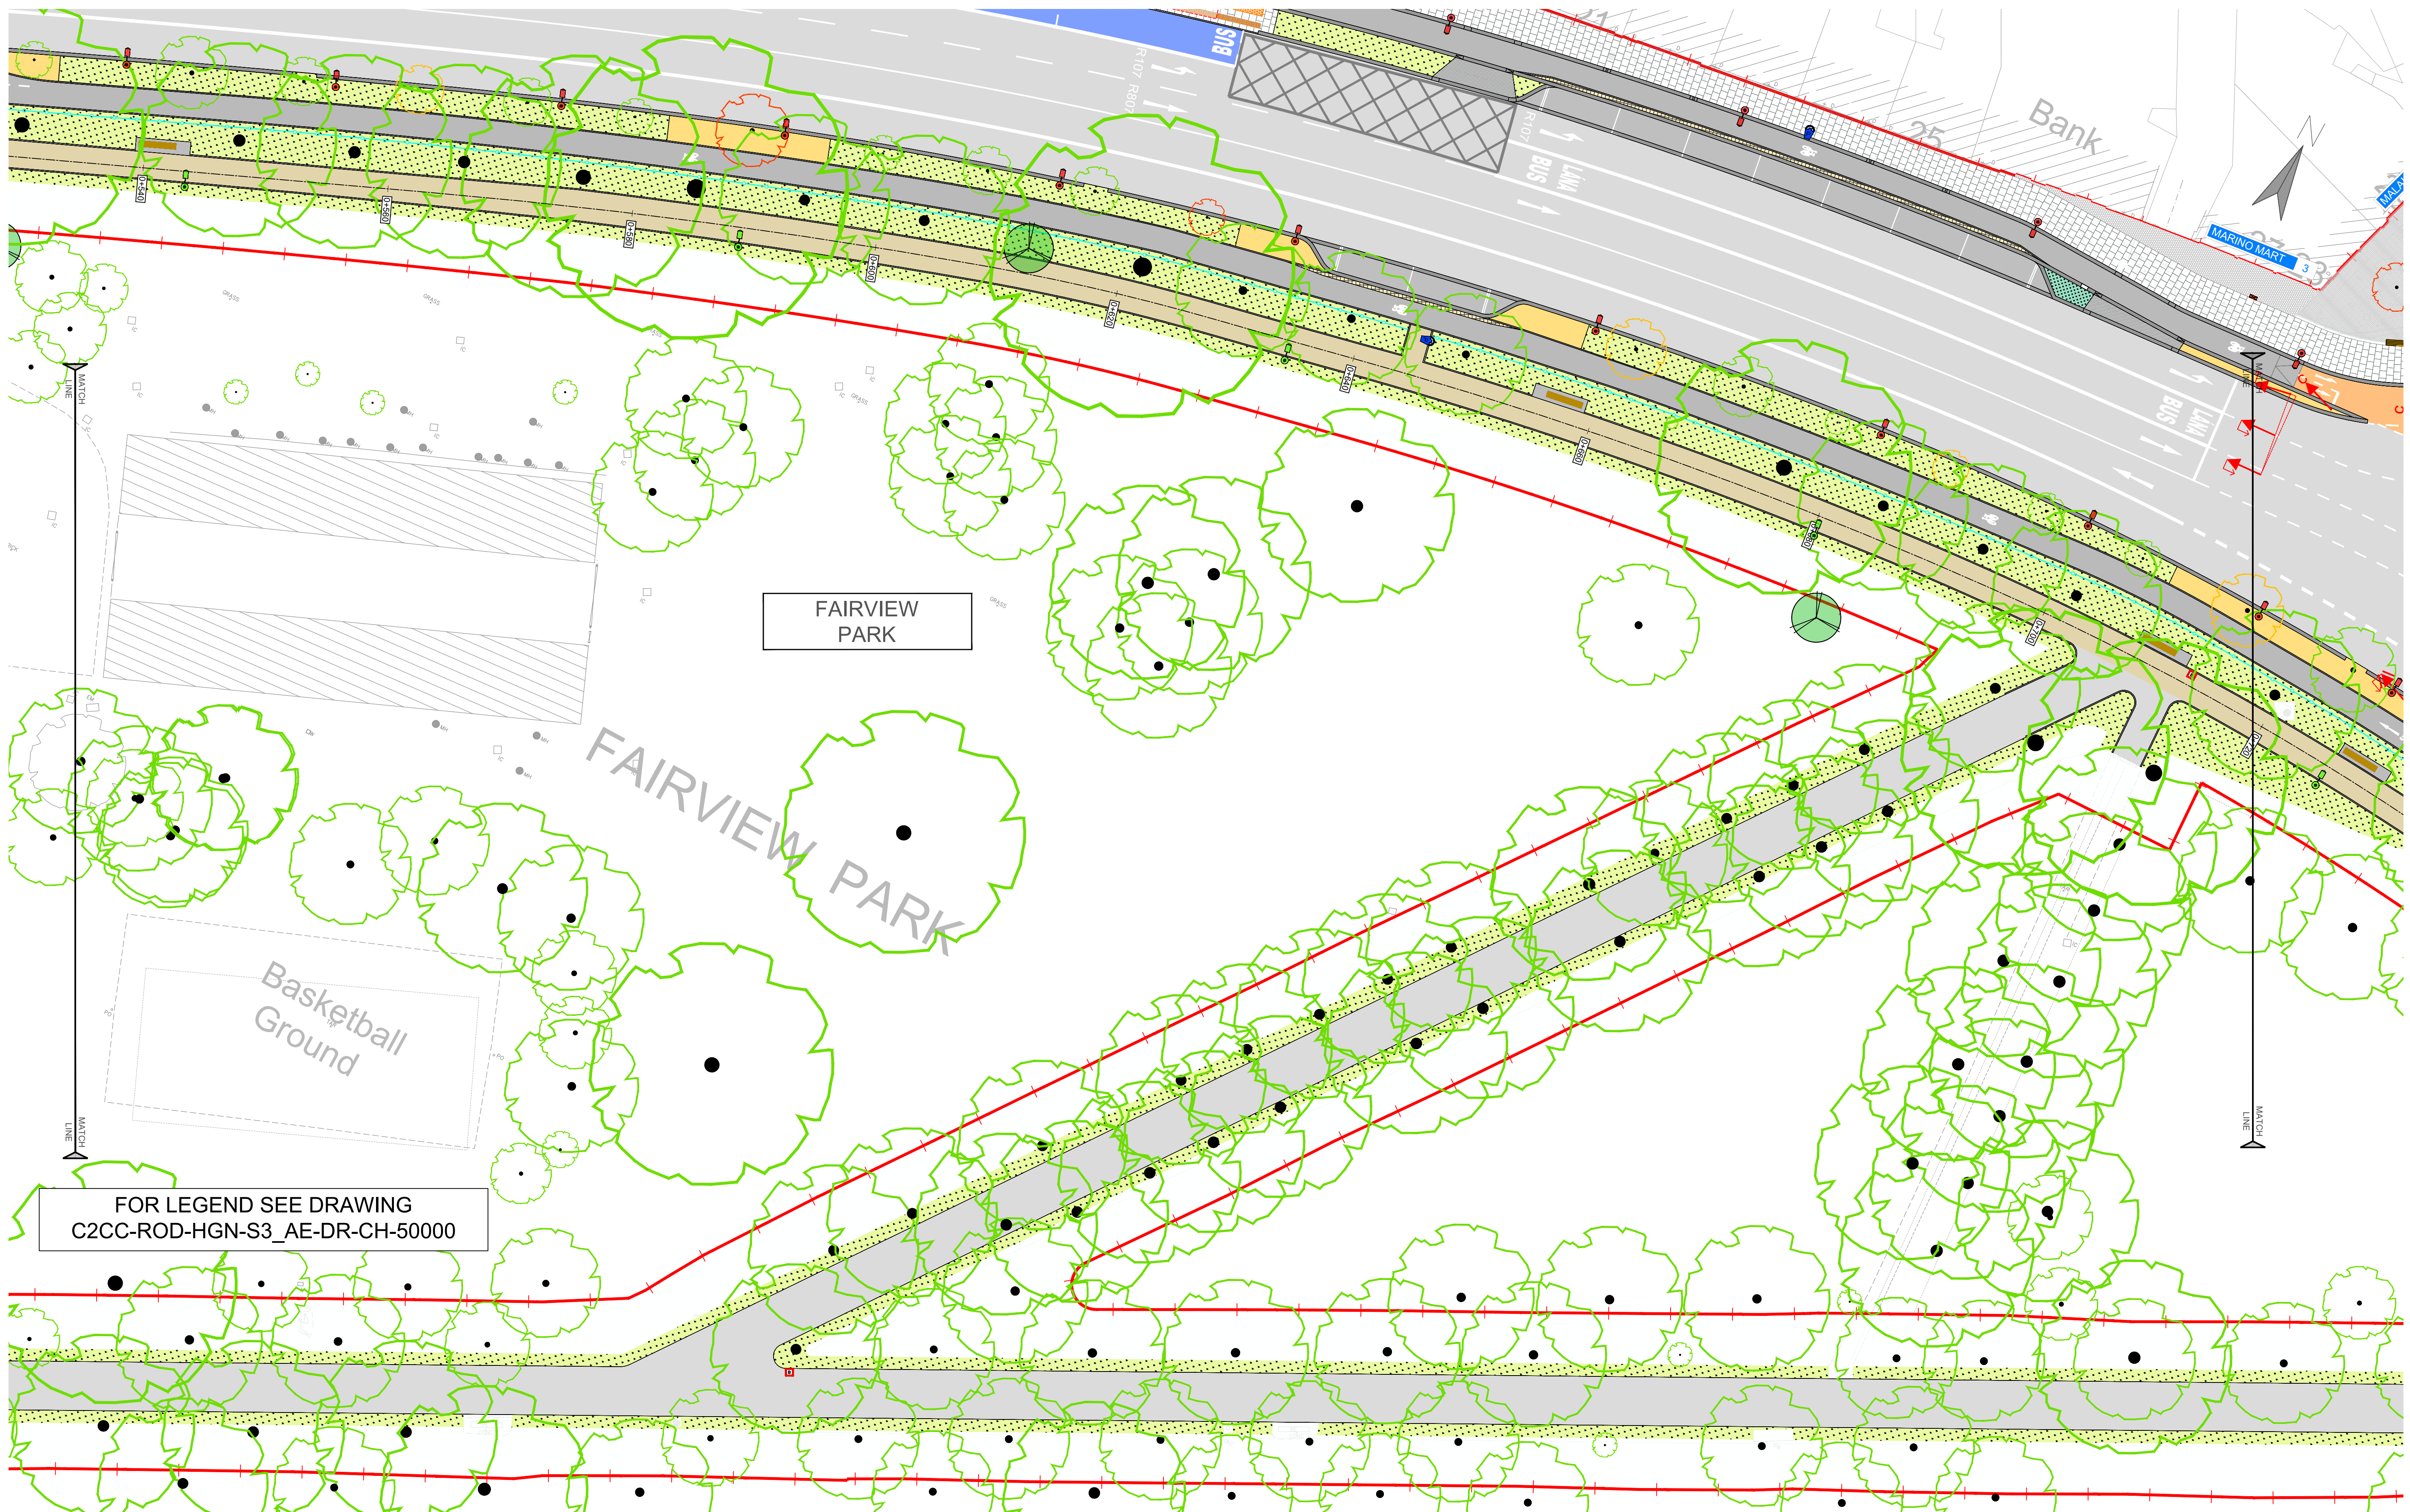

FOR LEGEND SEE DRAWING
C2CC-ROD-HGN-S3_AE-DR-CH-50000




No.	Revision	Date	By	Chkd	App'd
C0	CONTRACT	JAN 2022	CG	EOC	SMG
-					
-					
-					
-					
-					
-					
-					
-					
-					
-					



ROUGHAN & O'DONOVAN
CONSULTING ENGINEERS
ARENA HOUSE, ARENA ROAD,
SANDYFORD, DUBLIN 18
D18 V8P6, IRELAND

Project		Location		Type	Role	Number
C2CC	- ROD - HGN - S3_AE - DR - CH - 500002					

Scale (A1)	Date	Job No.	Rev.
1:250	JAN 2022	17.203	C0

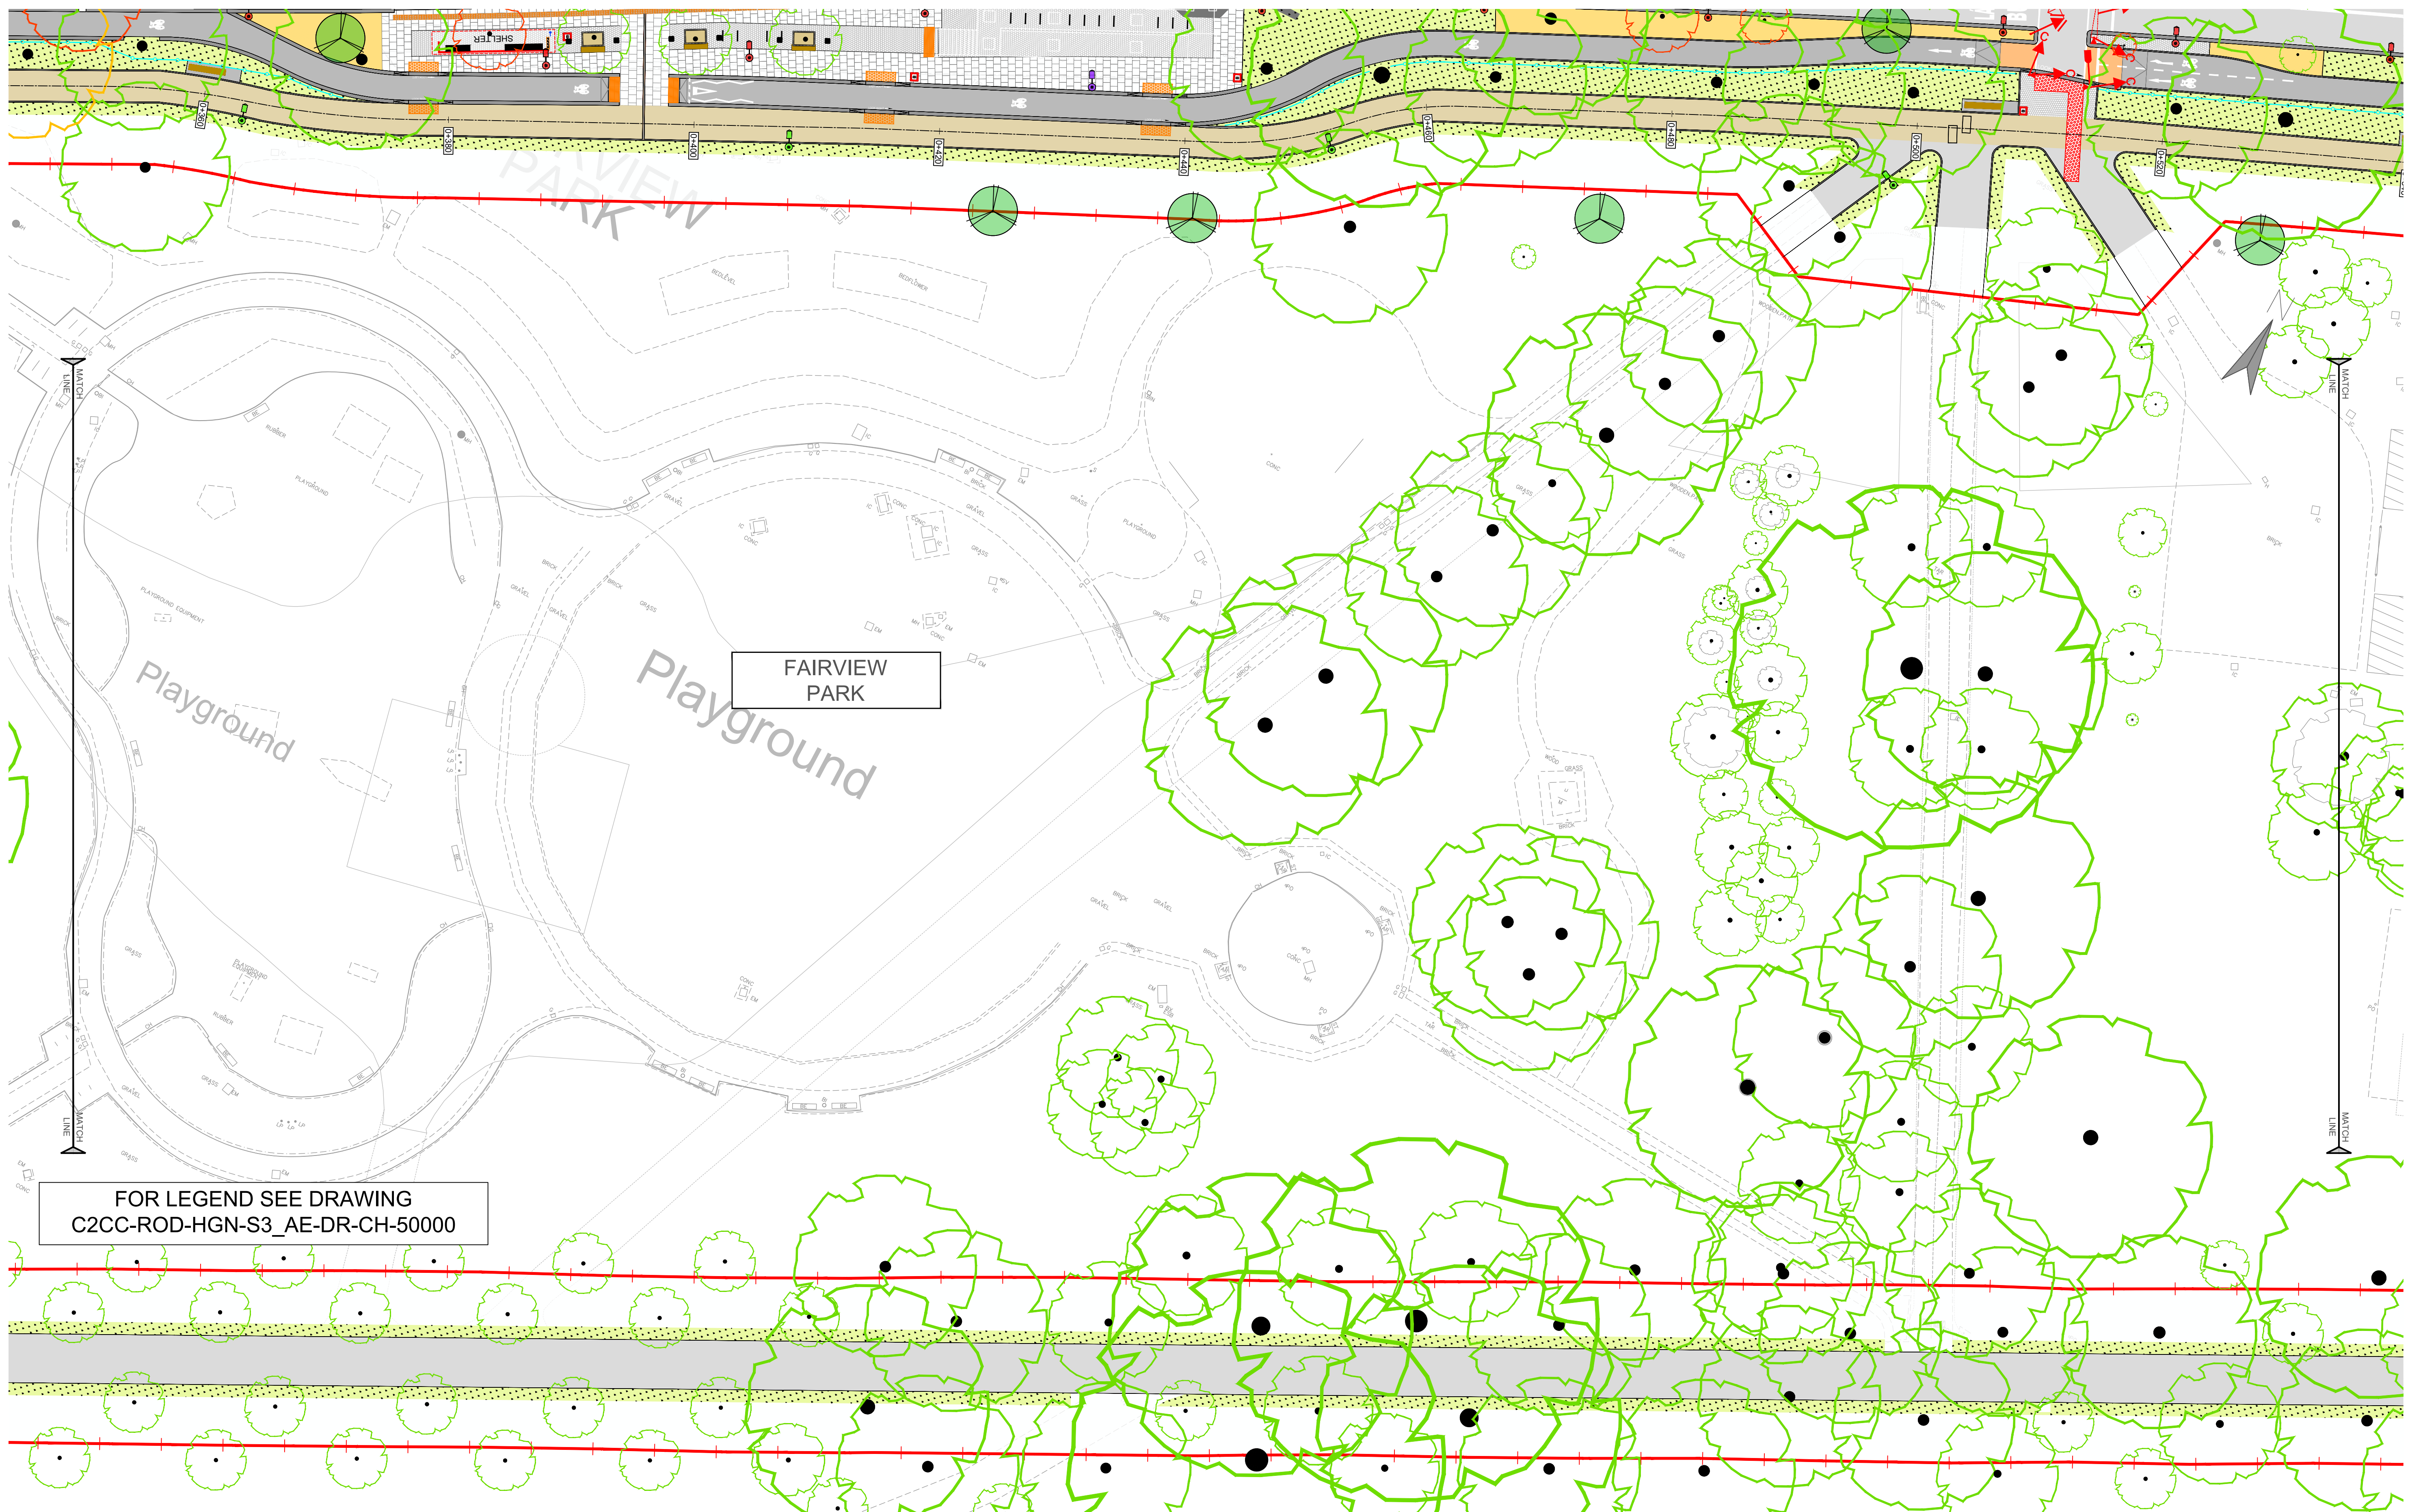

FOR LEGEND SEE DRAWING
C2CC-ROD-HGN-S3_AE-DR-CH-50000



No.	Revision	Date	By	Chkd	App'd
C0	CONTRACT	JAN 2022	CG	EOC	SMG
-					
-					
-					
-					
-					
-					
-					
-					
-					


AECOM - Roughan & O'Donovan Alliance



ROUGHAN & O'DONOVAN
CONSULTING ENGINEERS
ARENA HOUSE, ARENA ROAD,
SANDYFORD, DUBLIN 18
D18 V8P6, IRELAND

Project Title		Clontarf to City Centre Project (Fairview Park)										
Drawing Title		General Arrangement SHEET 03 OF 8										
Drawing Number	Project	Originator	Volume	Location	Type	Role	Number					
C2CC	-	ROD	-	HGN	-	S3_AE	-	DR	-	CH	-	500003

Scale (A1)	1:250	Date:	JAN 2022	Job No:	17.203	Rev:	C0
------------	-------	-------	----------	---------	--------	------	----

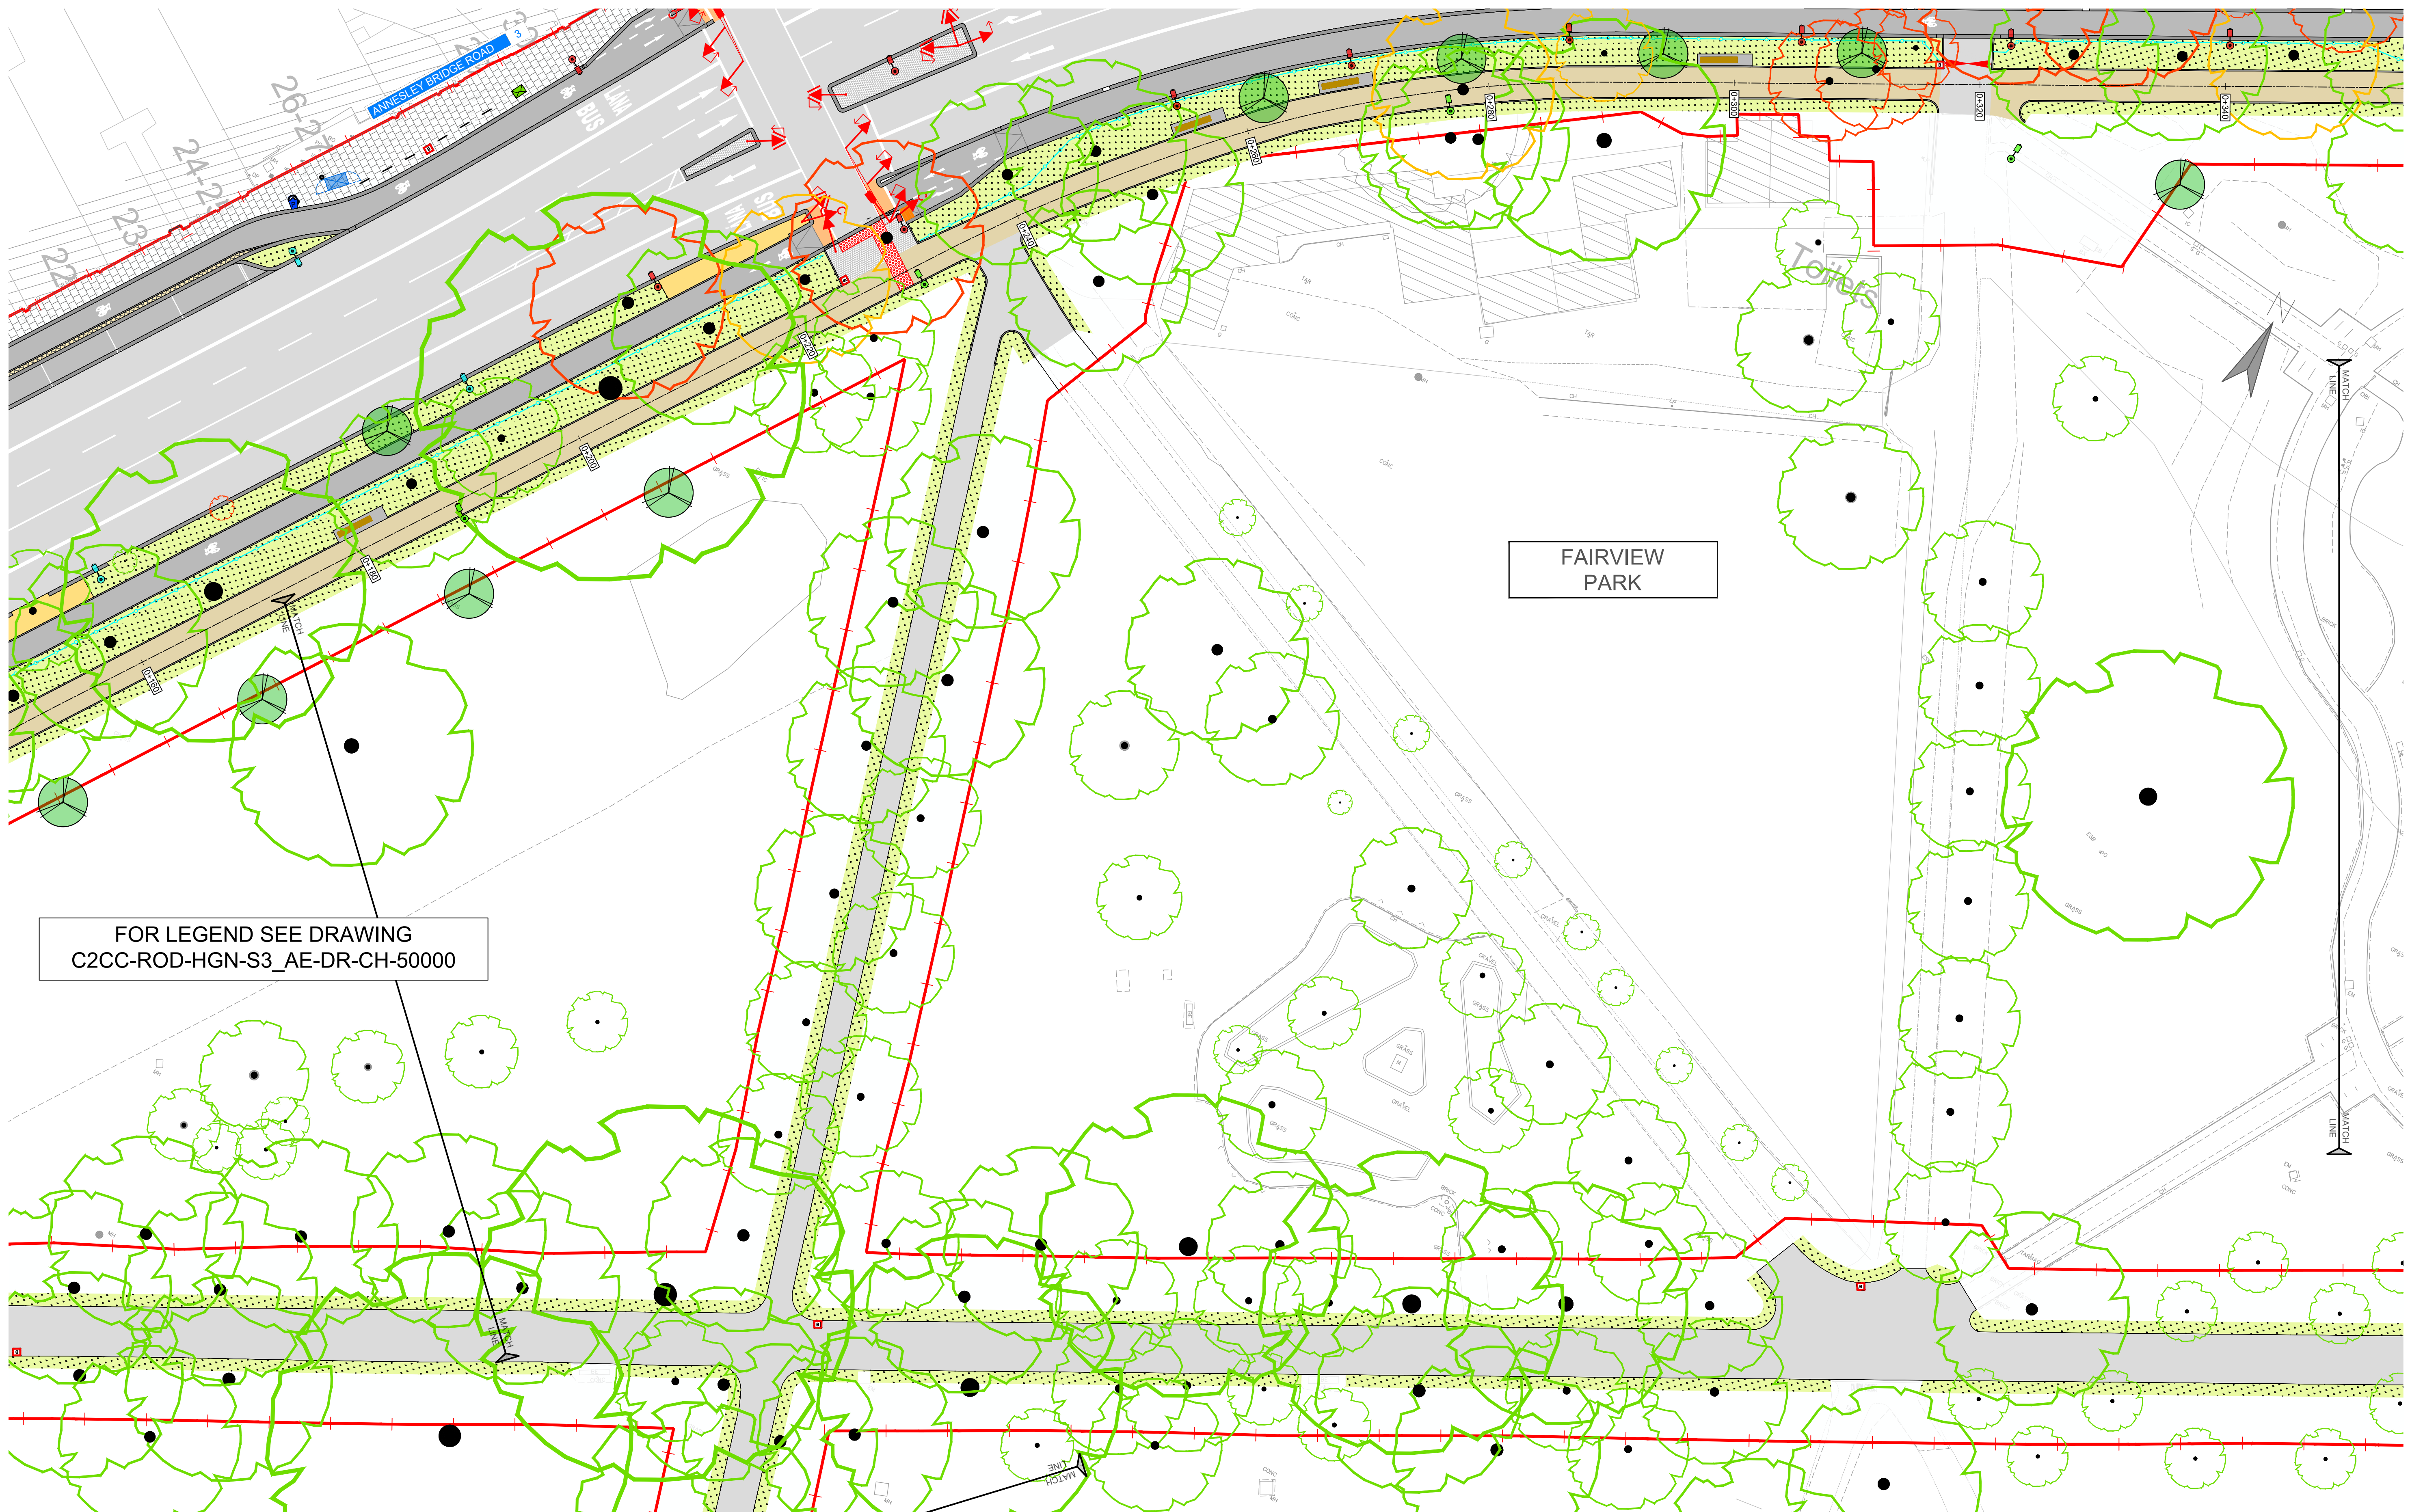

FOR LEGEND SEE DRAWING
C2CC-ROD-HGN-S3_AE-DR-CH-50000



No.	Revision	Date	By	Chk'd	App'd
C0	CONTRACT	JAN 2022	CG	EOC	SMG
-					
-					
-					
-					
-					
-					
-					
-					
-					




ROUGHAN & O'DONOVAN
CONSULTING ENGINEERS
ARENA HOUSE, ARENA ROAD,
SANDYFORD, DUBLIN 18
D18 V8P6, IRELAND

Project	Originator	Volume	Location	Type	Role	Number
C2CC	ROD	HGN	S3_AE	DR	CH	500004

Drawn: CG | Designed: TL | Checked: EOC | Approved: SMG | Status: Contractor Design

Scale (A1): 1:250 | Date: JAN 2022 | Job No: 17.203 | Rev: C0

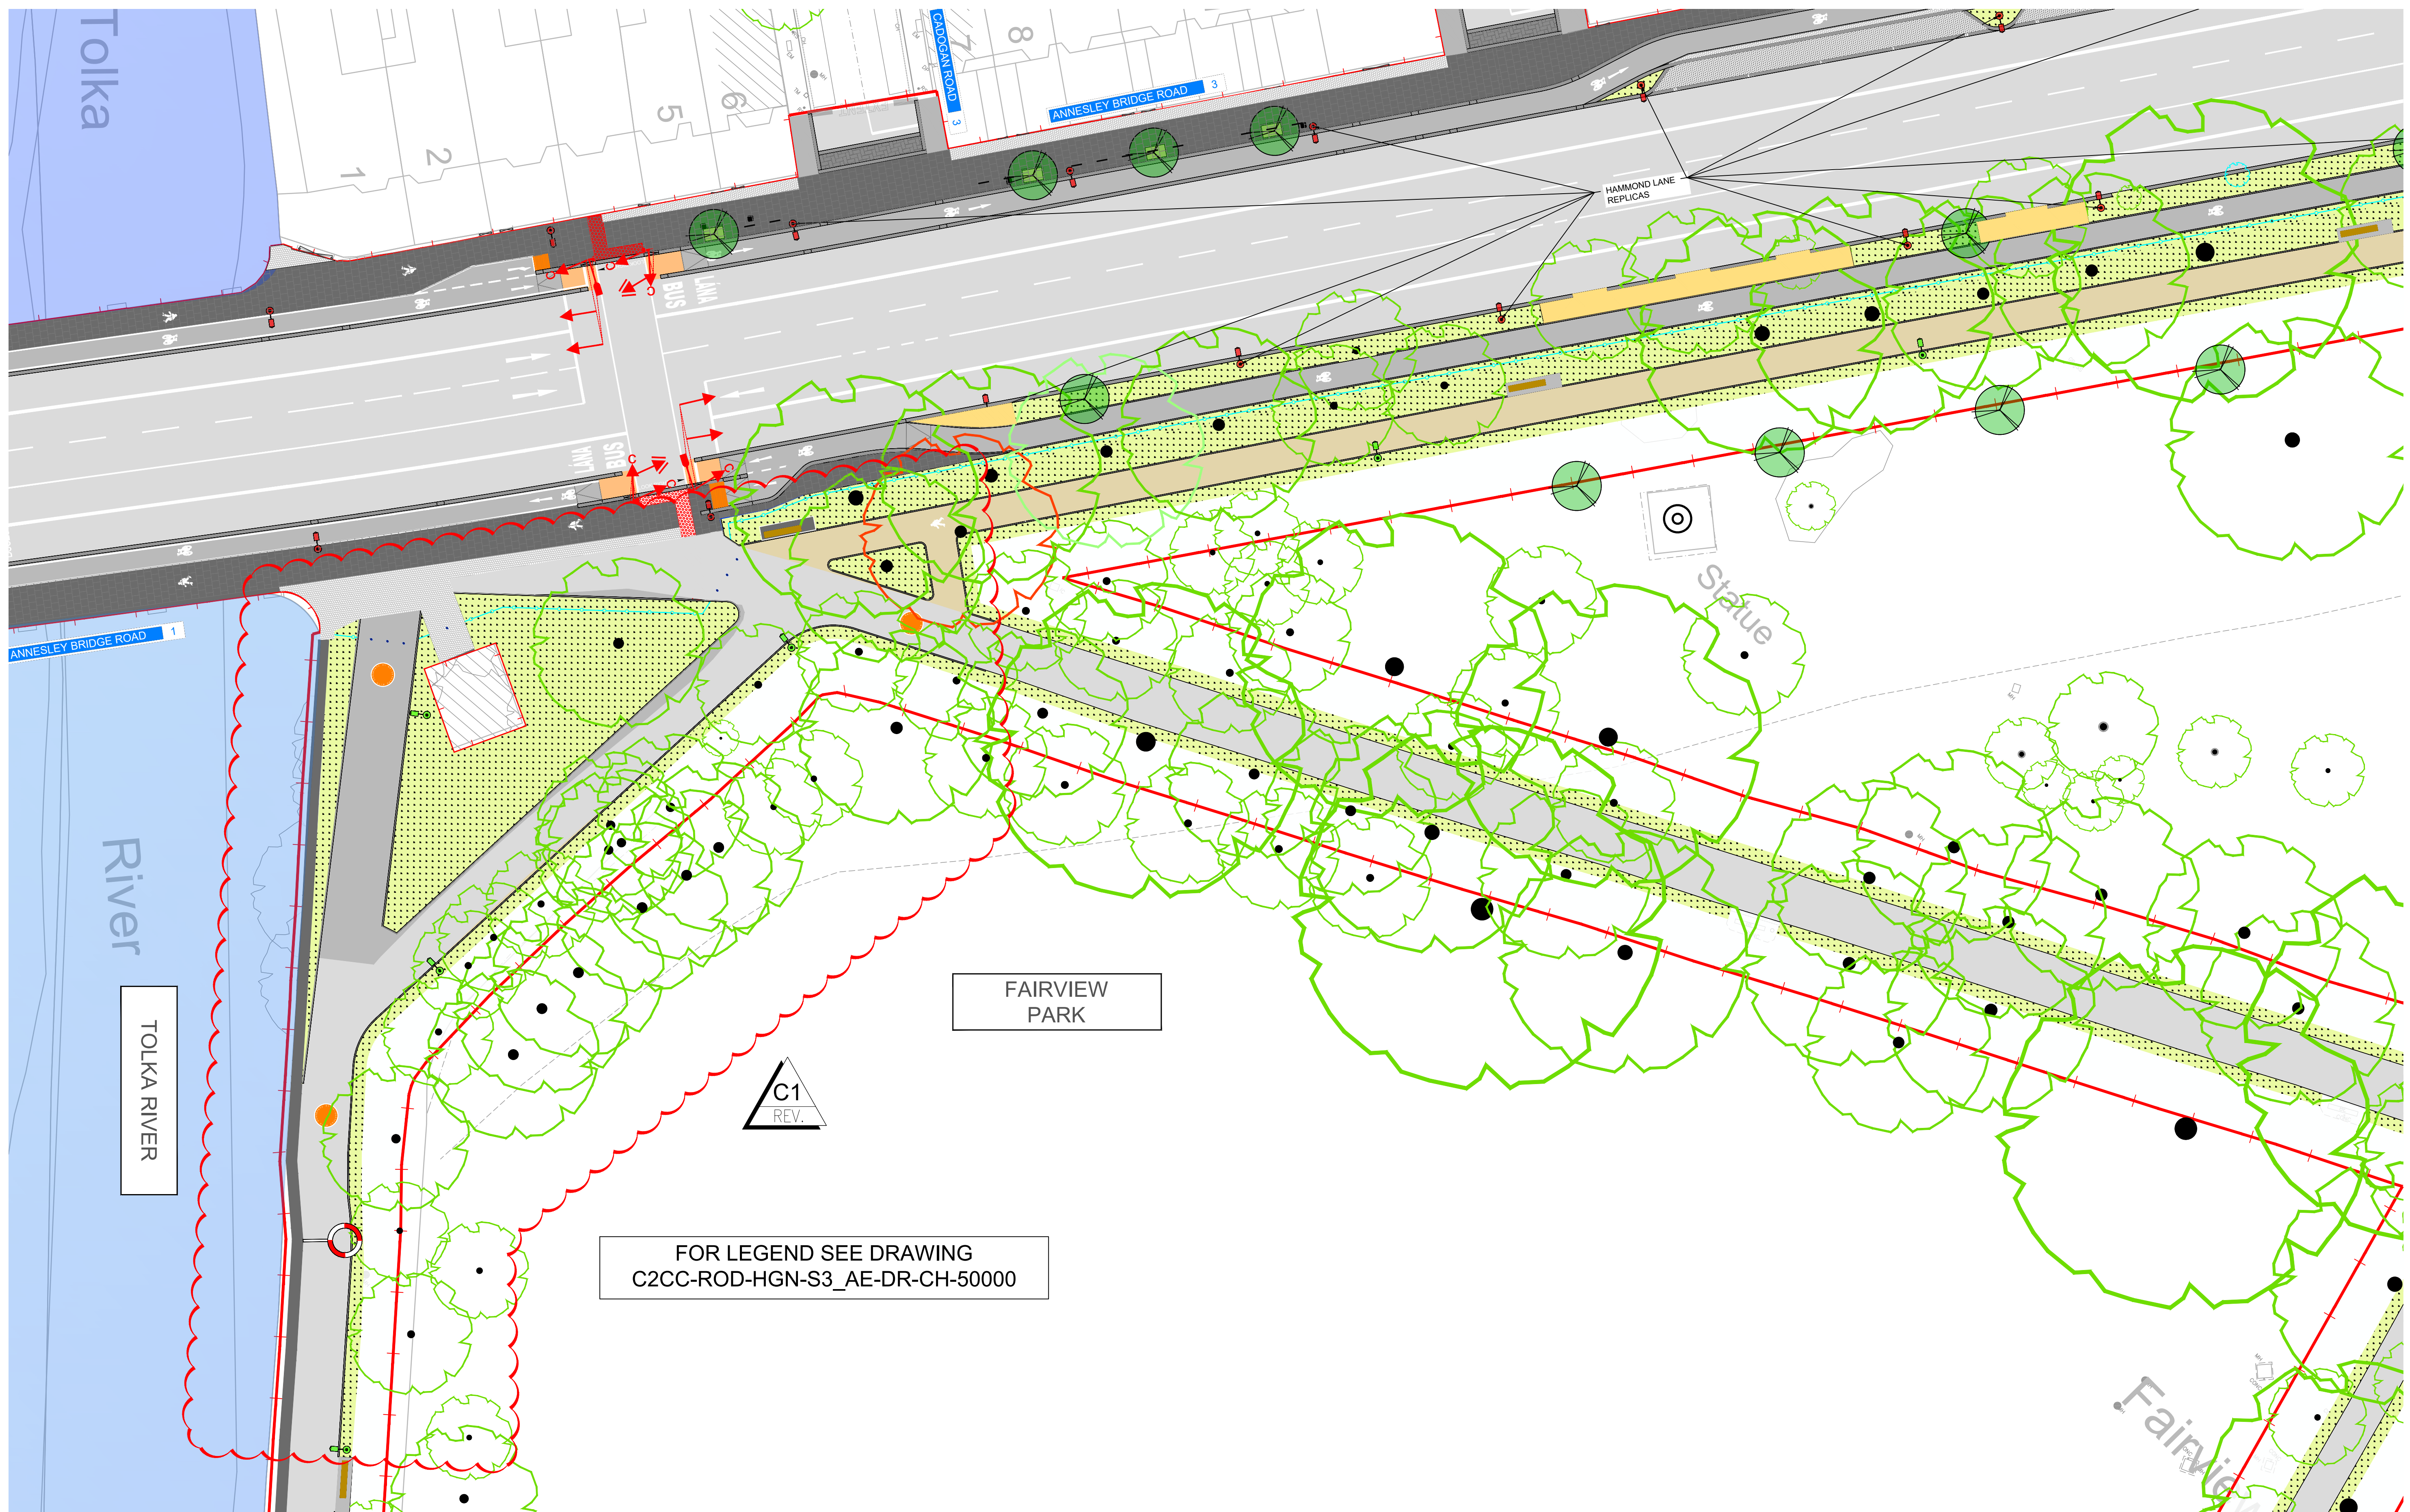



No.	Revision	Date	By	Chkd	App'd
C0	CONTRACT	JAN 2022	CG	EOC	SMG
C1	DESIGN CHANGES	DEC 2023	SD	EOC	SMG
-	-	-	-	-	-
-	-	-	-	-	-
-	-	-	-	-	-
-	-	-	-	-	-
-	-	-	-	-	-
-	-	-	-	-	-
-	-	-	-	-	-
-	-	-	-	-	-

AECOM - Roughan & O'Donovan Alliance



ROUGHAN & O'DONOVAN
CONSULTING ENGINEERS
ARENA HOUSE, ARENA ROAD,
SANDYFORD, DUBLIN 18
D18 V8P6, IRELAND

Project Title		Clontarf to City Centre Project (Fairview Park)					
Drawing Title		General Arrangement SHEET 05 OF 8					
Drawing Number	Project	Originator	Volume	Location	Type	Role	Number
C2CC	-	ROD	-	HGN	-	S3_AE	-
						DR	-
						CH	-
							500005
Scale (A1)	1:250	Date:	JAN 2022	Job No:	17.203	Rev:	C1

Ordnance Survey Ireland Licence No EN 0006519
© Ordnance Survey Ireland/Government of Ireland.

11 January 2024 09:59:44

J:\2017\17203\DWG\CONTRACT\IS3-FAIRVIEW PARK\C2CC-ROD-HGN-S3_AE-DR-CH-500001.DWG

DO NOT SCALE USE FIGURED DIMENSIONS ONLY



FOR LEGEND SEE DRAWING
C2CC-ROD-HGN-S3_AE-DR-CH-50000



No.	Revision	Date	By	Chkd	App'd
C0	CONTRACT	JAN 2022	CG	EOC	SMG
C1	DESIGN CHANGES	MAY 2023	SD	EOC	SMG
C2	DESIGN CHANGES	DEC 2023	SD	TL	EOC
-					
-					
-					
-					
-					
-					
-					




ROUGHAN & O'DONOVAN
CONSULTING ENGINEERS
ARENA HOUSE, ARENA ROAD,
SANDYFORD, DUBLIN 18
D18 V8P6, IRELAND

AECOM - Roughan & O'Donovan Alliance

Drawn: CG Designed: TL Checked: EOC Approved: SMG Stat: 03 - Contractor Design

Project Title						
Clontarf to City Centre Project (Fairview Park)						
Drawing Title						
General Arrangement SHEET 06 OF 8						
Project	Originator	Volume	Location	Type	Role	Number
C2CC	- ROD - HGN -	S3_AE	- DR - CH	-	-	500006

Scale (A1)	1:250	Date:	JAN 2022	Job No:	17.203	Rev:	C2
------------	-------	-------	----------	---------	--------	------	----

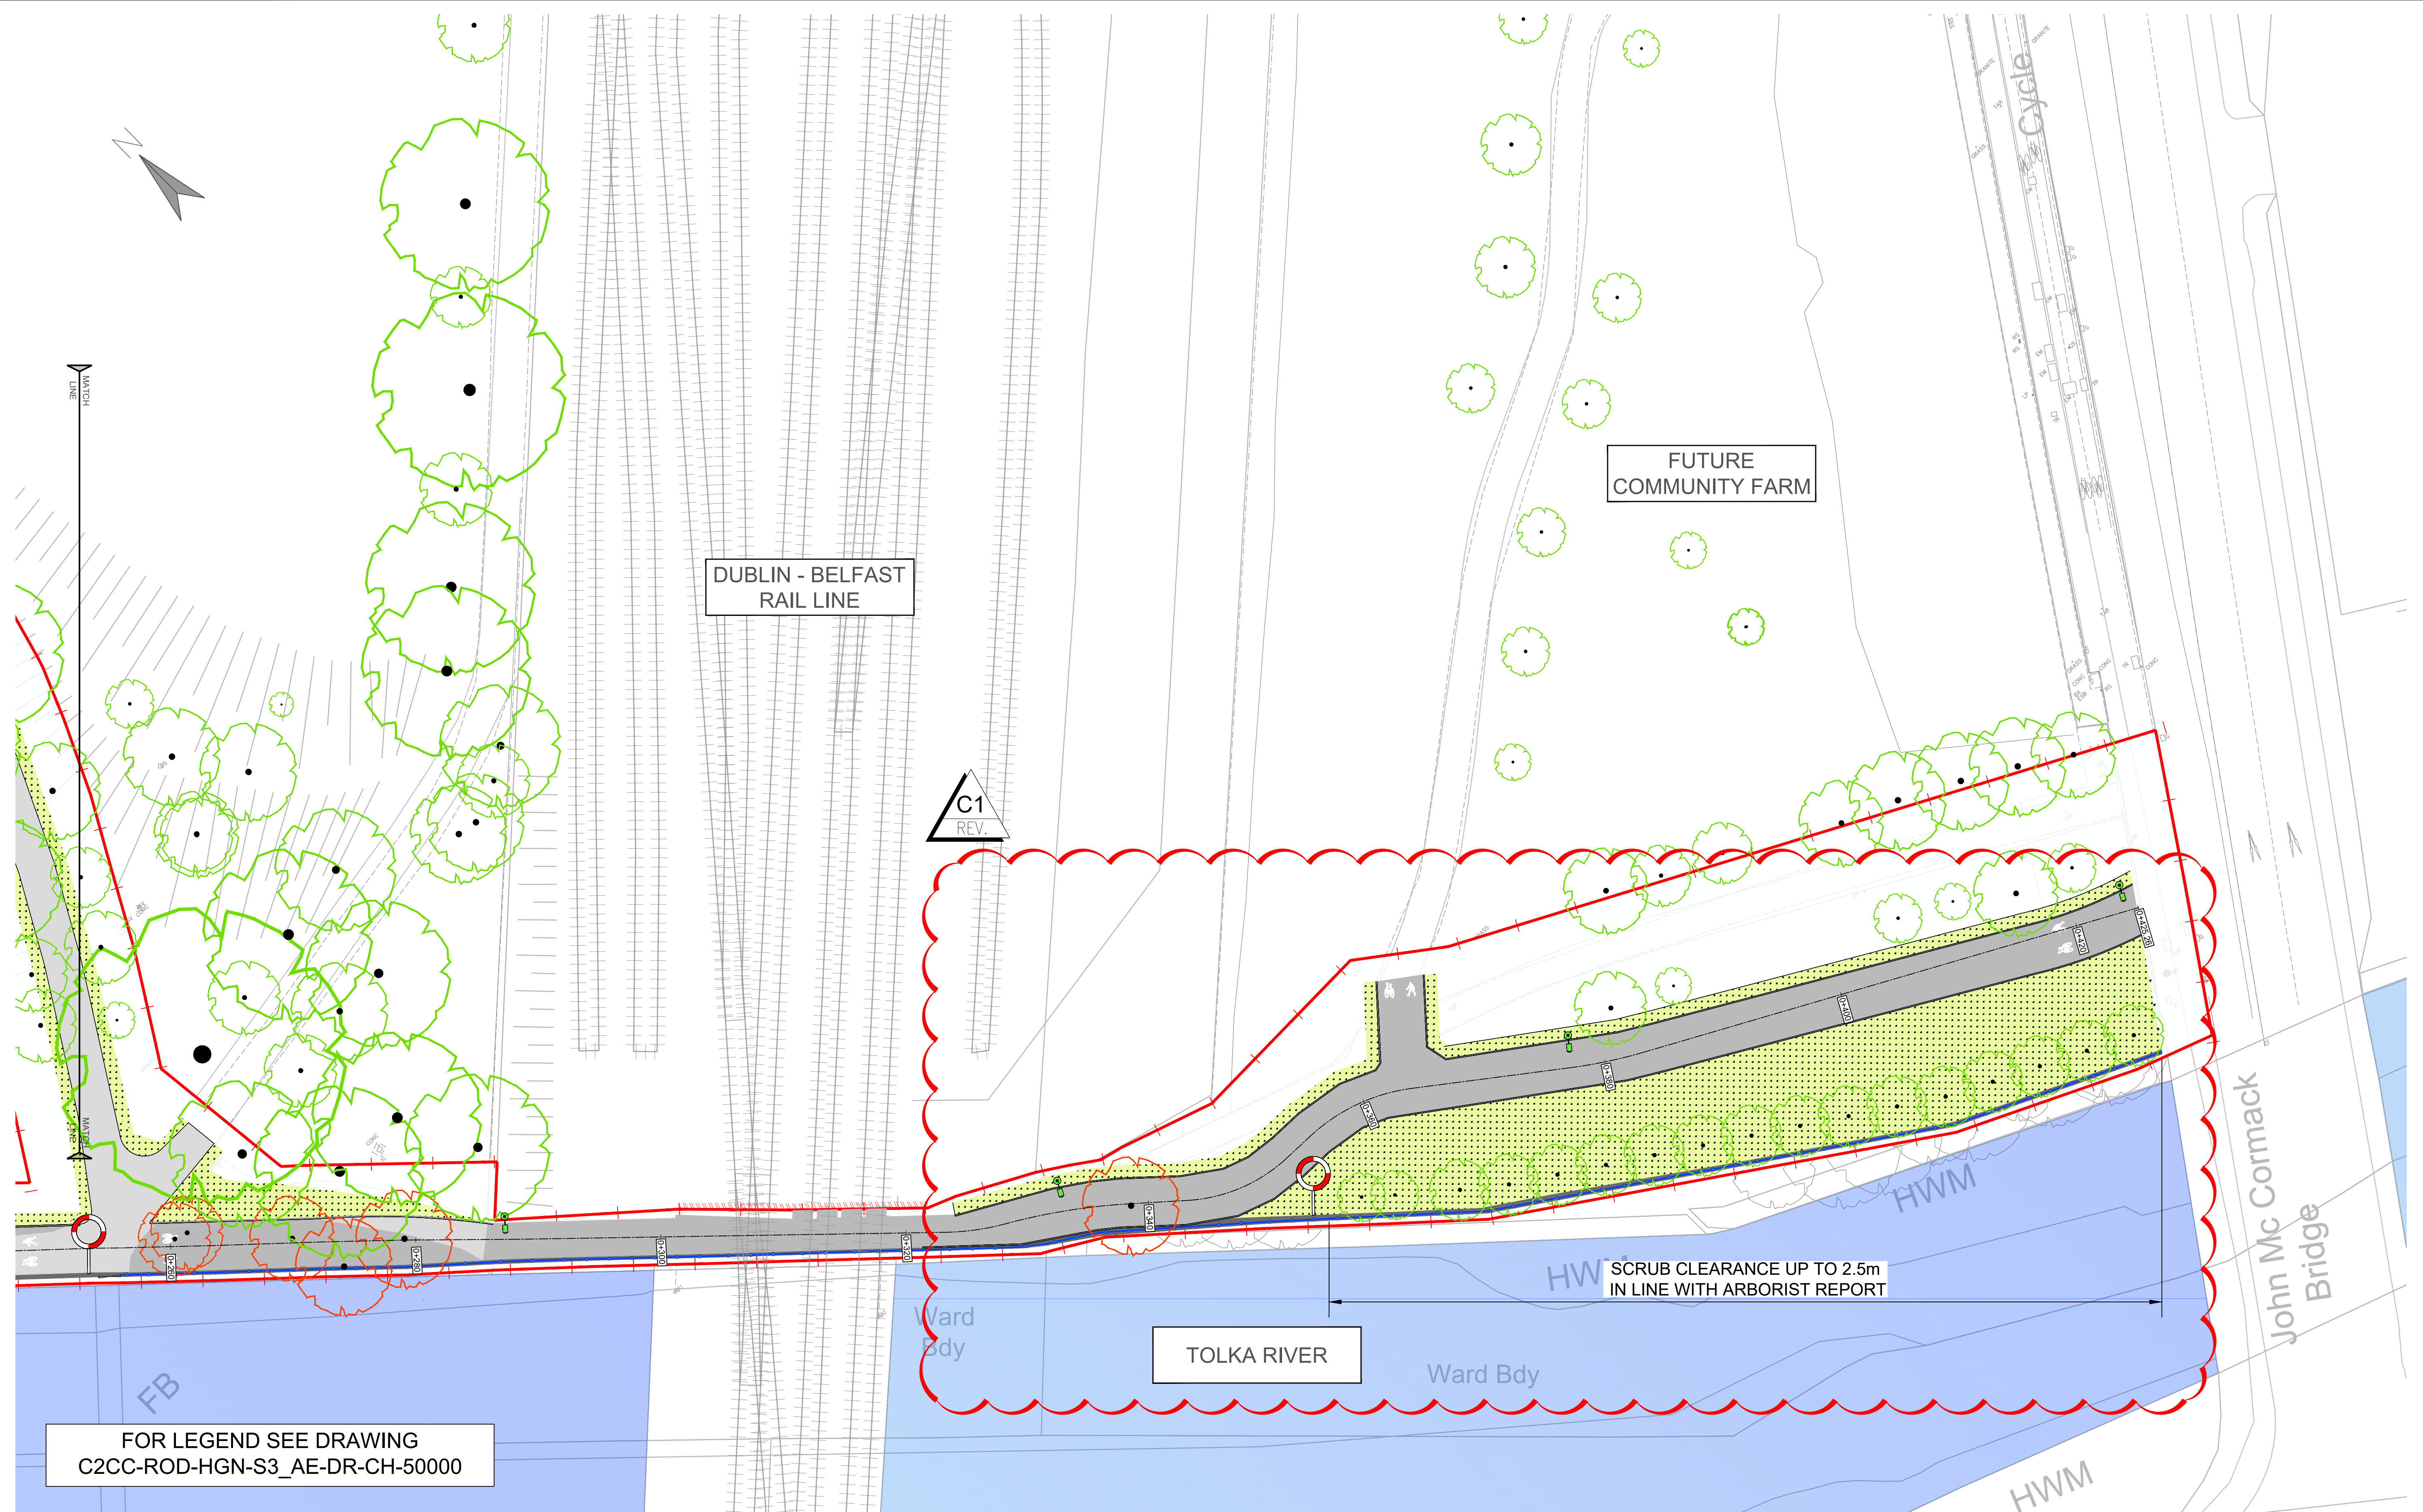

FOR LEGEND SEE DRAWING
C2CC-ROD-HGN-S3_AE-DR-CH-50000




No.	Revision	Date	By	Chkd	App'd
C0	CONTRACT	JAN 2022	CG	EOC	SMG
C1	DESIGN CHANGES	MAY 2023	SD	EOC	SMG
-					
-					
-					
-					
-					
-					
-					
-					

AECOM - Roughan & O'Donovan Alliance



ROUGHAN & O'DONOVAN
CONSULTING ENGINEERS
ARENA HOUSE, ARENA ROAD,
SANDYFORD, DUBLIN 18
D18 V8P6, IRELAND

Project Title	Clontarf to City Centre Project (Fairview Park)						
Drawing Title	General Arrangement SHEET 07 OF 8						
Drawing Number	Project	Originator	Volume	Location	Type	Role	Number
	C2CC	- ROD	- HGN	- S3_AE	- DR	- CH	- 500007
Scale (A1)	1:250	Date:	JAN 2022	Job No:	17.203	Rev:	C1

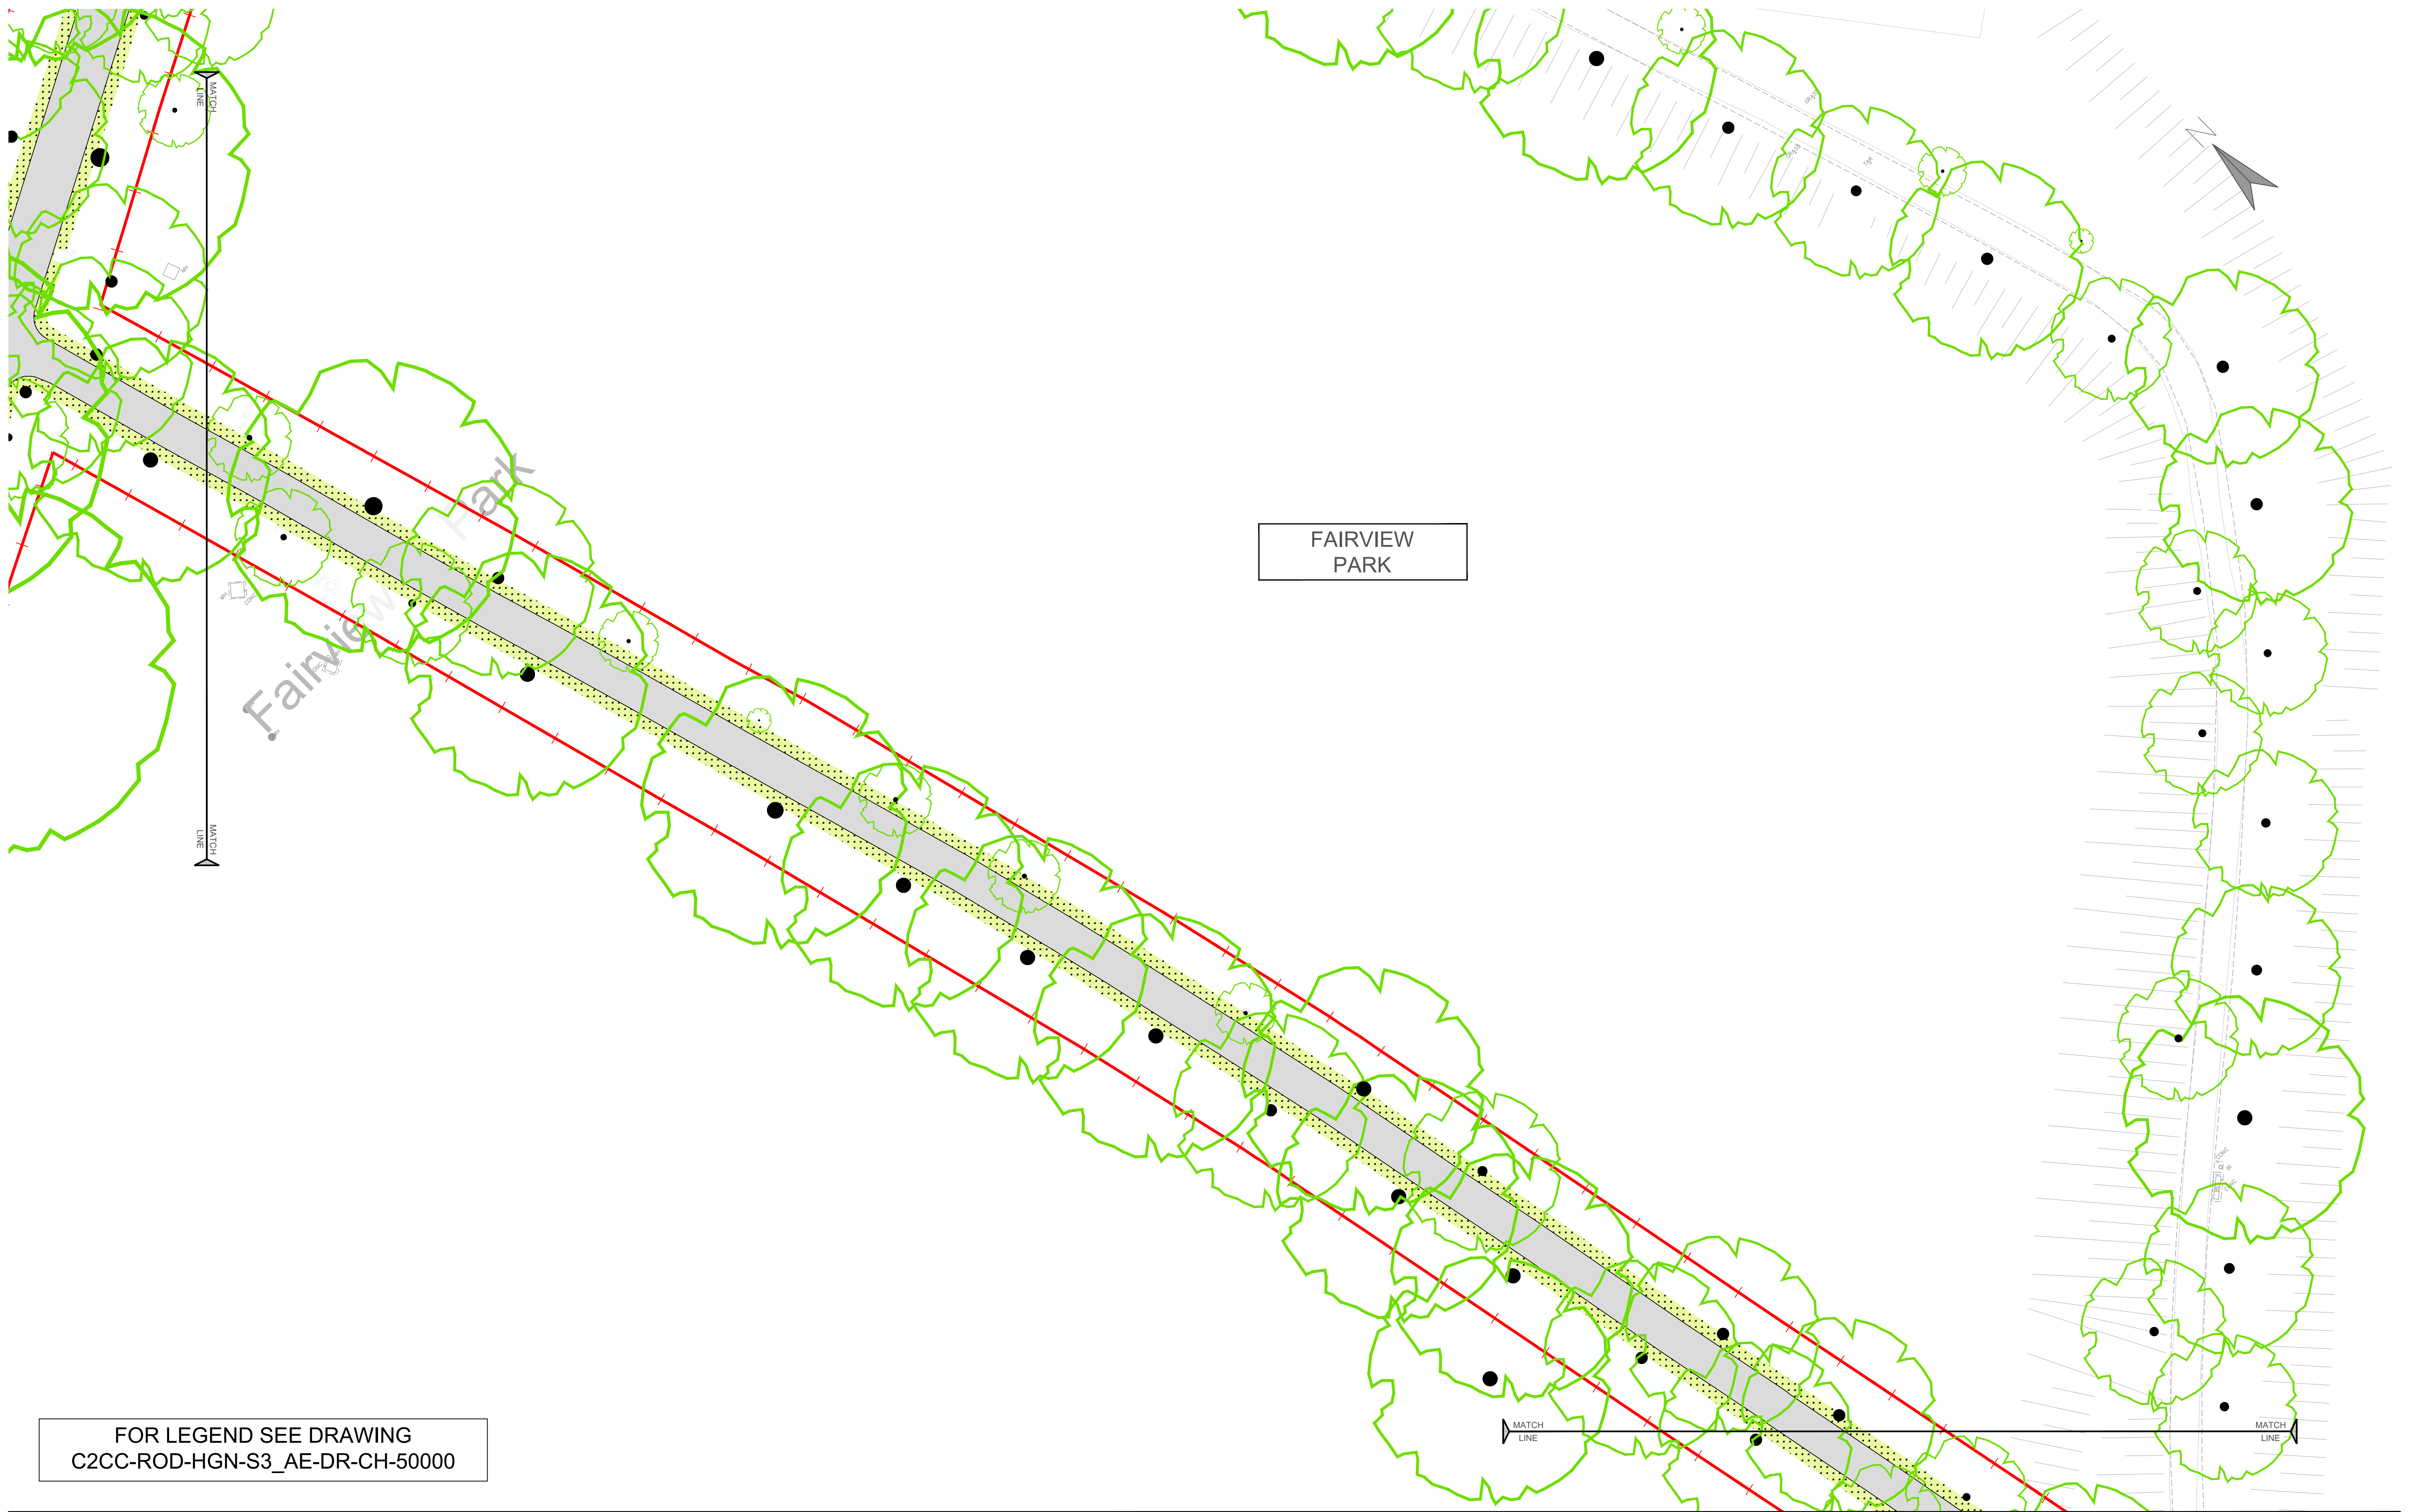

FOR LEGEND SEE DRAWING
C2CC-ROD-HGN-S3_AE-DR-CH-50000



No.	Revision	Date	By	Chk'd	App'd
C0	CONTRACT	JAN 2022	CG	EOC	SMG
-					
-					
-					
-					
-					
-					
-					
-					
-					



ROUGHAN & O'DONOVAN
CONSULTING ENGINEERS
ARENA HOUSE, ARENA ROAD,
SANDYFORD, DUBLIN 18
D18 V8P6, IRELAND

Project	Originator	Volume	Location	Type	Role	Number
C2CC	-	ROD	-	HGN	-	S3_AE
Drawing Number	DR - CH - 500008					

Scale (A1)	Date	Job No.	Rev.
1:250	JAN 2022	17.203	C0