


LAYOUT A

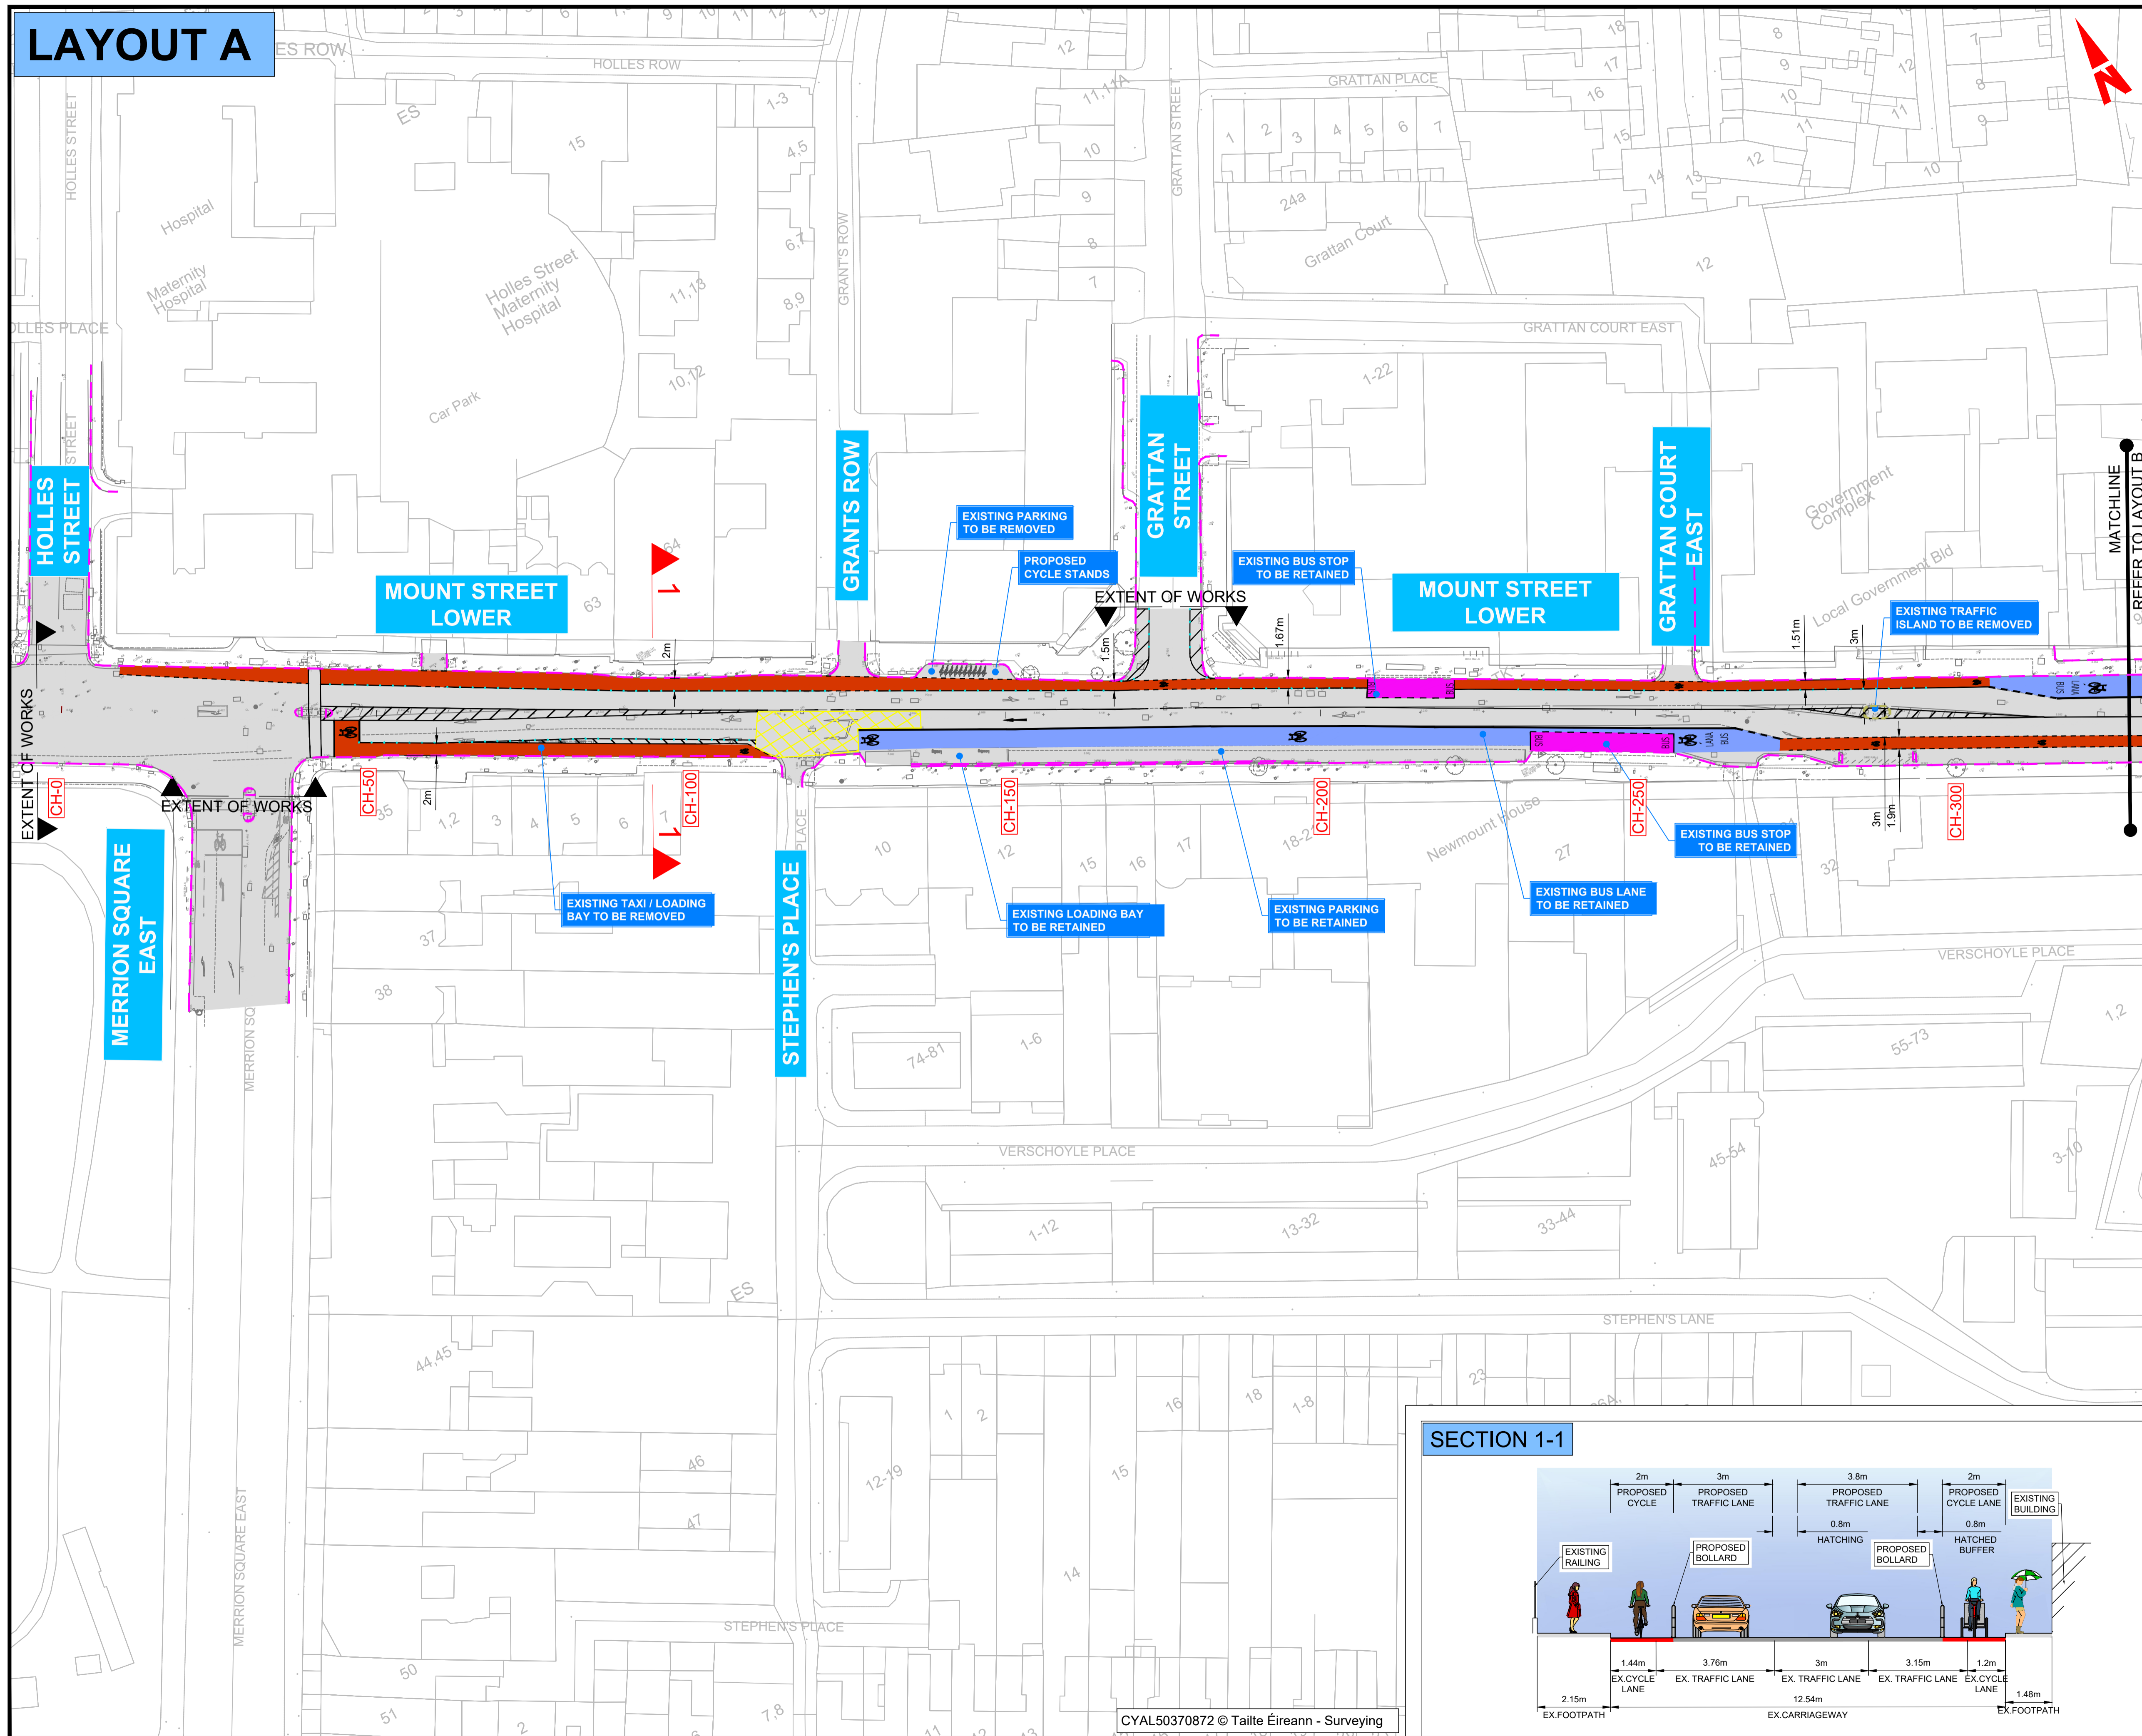

WORK IN PROGRESS

- LEGEND:**
- PROPOSED CYCLE LANE
 - PROPOSED BUS LANE
 - PROPOSED BUS STOP
 - PROPOSED NEW ANTI-SKID SURFACE
 - PROPOSED FOOTPATH UPGRADE
 - PROPOSED FLEXIBLE BOLLARD
 - EXISTING CARRIAGEWAY
 - EXISTING KERB LINE
 - EXISTING KERB TO BE REMOVED

P01	WORK IN PROGRESS	MWG	PL	MAR 24
Rev	Description	Drawn	Checked	Date

**NTA ACTIVE TRAVEL
 SUPPORT OFFICE**



Client: **DUBLIN CITY COUNCIL**
 Project: **TRINITY TO BALLSBRIDGE INTERIM SCHEME PHASE 1**
 Dwg. Title: **GENERAL ARRANGEMENT SHEET 1 OF 4**

Drawn By: **MWG** Checked By: **PL** Date: **MAR '2024**

Project Code: **DCC22102-NTA-SLW_ZZ-Q_XX_00-DR-CR-0001**

S0 WORK IN PROGRESS 1:500
 Status Code Suitability Description Scale @ A1

P01 PRELIMINARY DESIGN 23 123Q
 Revision Project Status CSEA Job No.

SECTION 1-1

