


LAYOUT D

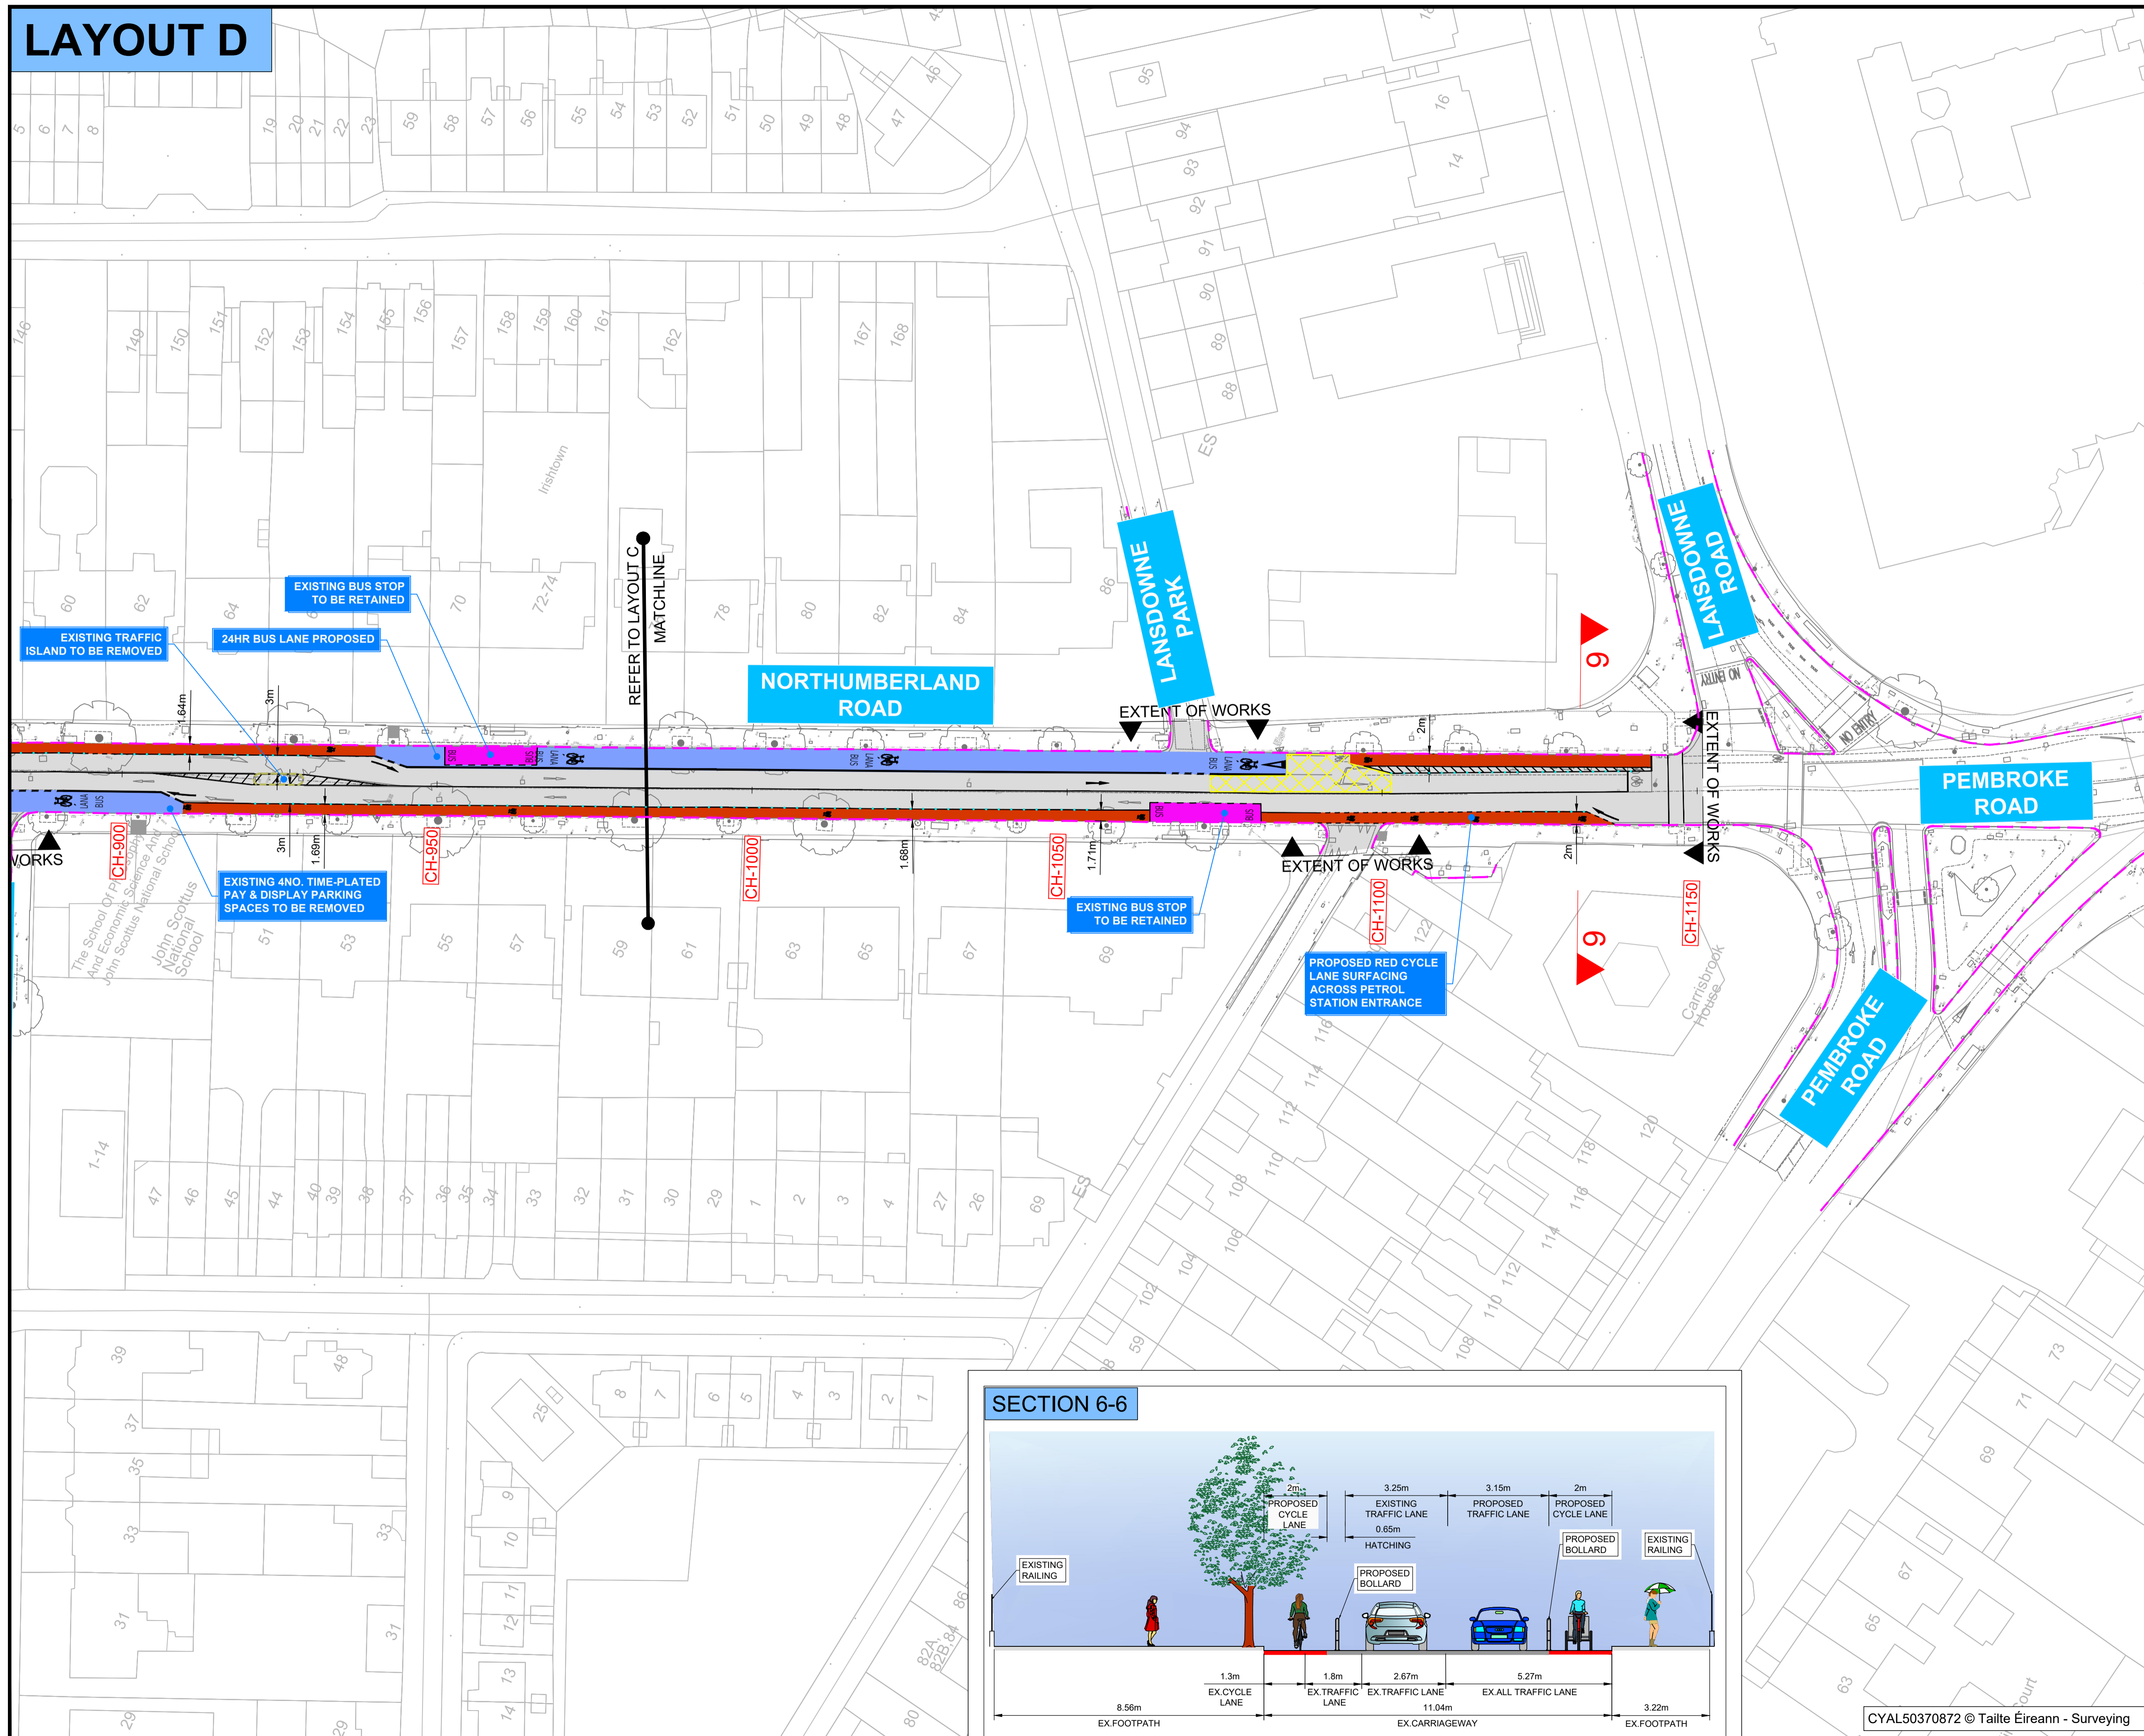

WORK IN PROGRESS

LEGEND:

- PROPOSED CYCLE LANE
- PROPOSED BUS LANE
- PROPOSED BUS STOP
- PROPOSED NEW ANTI-SKID SURFACE
- PROPOSED FOOTPATH UPGRADE
- PROPOSED FLEXIBLE BOLLARD
- EXISTING CARRIAGEWAY
- EXISTING KERB LINE
- EXISTING KERB TO BE REMOVED

P02	WORK IN PROGRESS	MWG	PL	MAR 24
P01	WORK IN PROGRESS	MWG	PL	MAR 24
Rev	Description	Drawn	Checked	Date

**NTA ACTIVE TRAVEL
 SUPPORT OFFICE**



Client: **DUBLIN CITY COUNCIL**
 Project: **TRINITY TO BALLSBRIDGE INTERIM SCHEME PHASE 1**
 Dwg. Title: **GENERAL ARRANGEMENT SHEET 4 OF 4**

Drawn By: **MWG** Checked By: **PL** Date: **MAR 2024**

Project Code: **DCC22102-NTA-SLW_ZZ-Q_XX_00-DR-CR-0004**

S0 WORK IN PROGRESS 1:500
 Status Code Suitability Description Scale @ A1

P02 PRELIMINARY DESIGN 23 123Q
 Revision Project Status CSEA Job No.

SECTION 6-6

