


**CLONTARF TO CITY CENTRE PROJECT**  
**Section 3\_North Strand Rd**  
**New Bus Stop Construction**

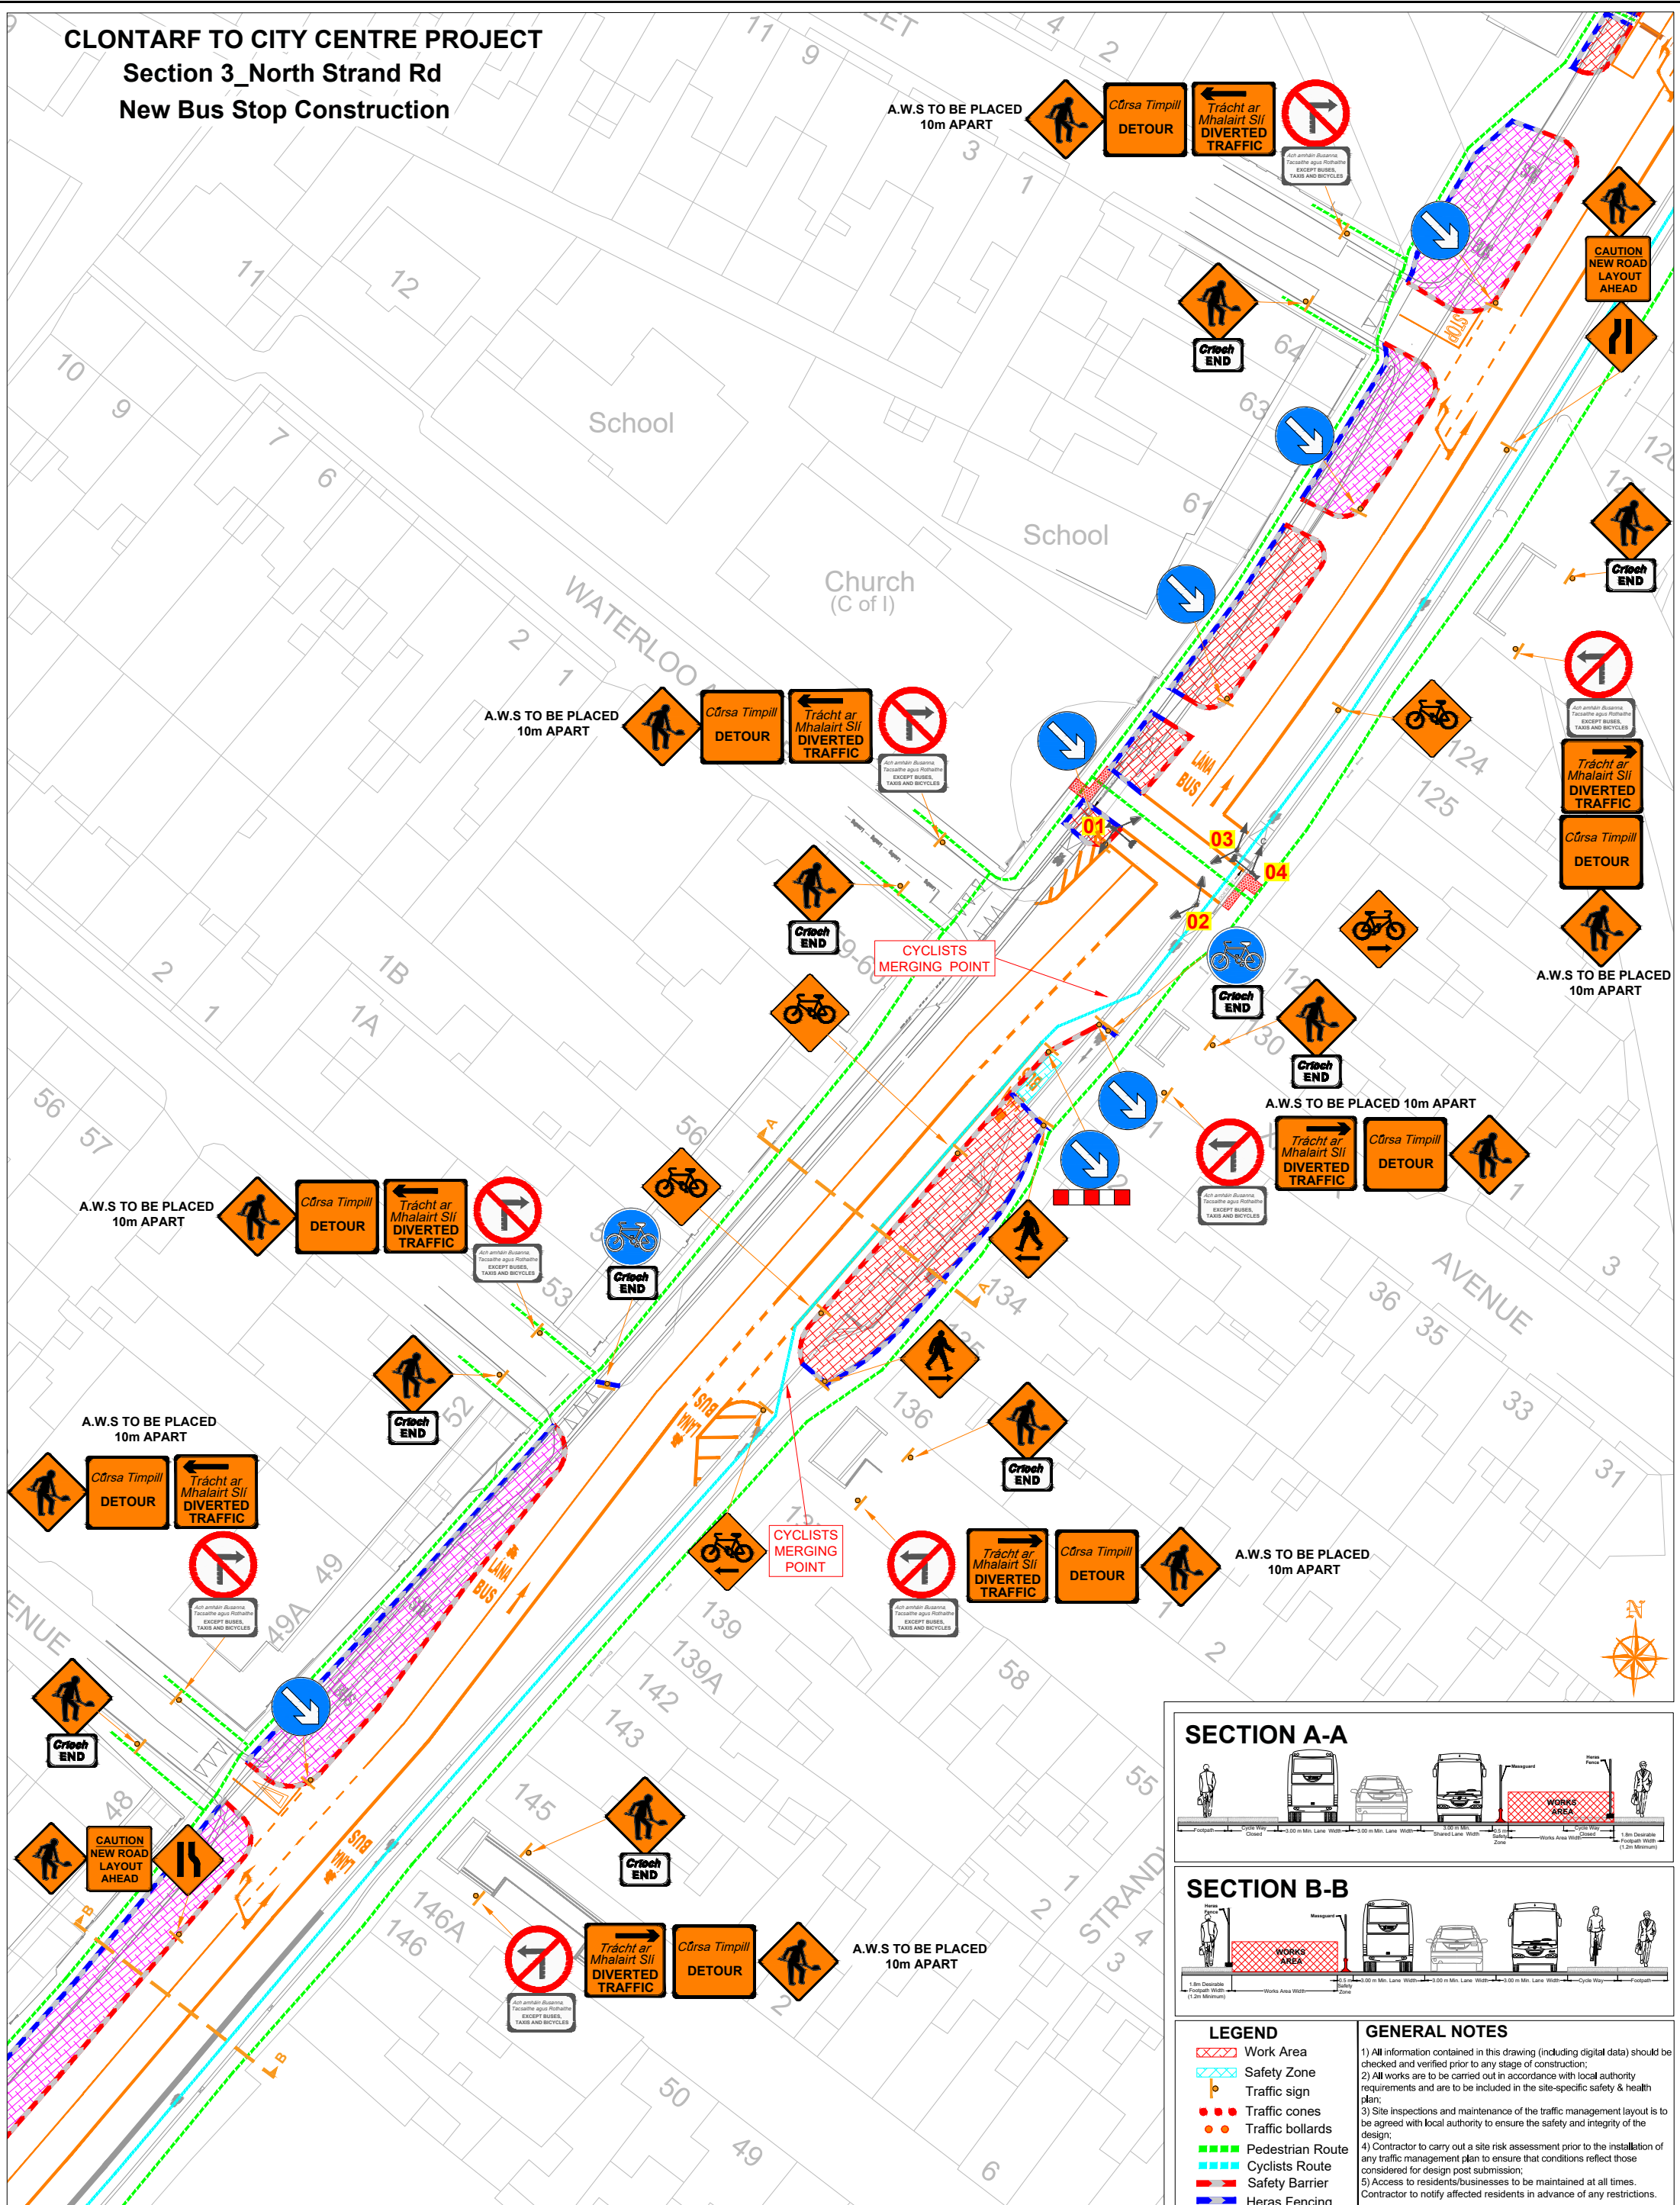

**SECTION A-A**

**SECTION B-B**

**LEGEND**

- ▬▬▬ Work Area
- ▬▬▬ Safety Zone
- Traffic sign
- Traffic cones
- Traffic bollards
- ▬▬▬ Pedestrian Route
- ▬▬▬ Cyclists Route
- ▬▬▬ Safety Barrier
- ▬▬▬ Heras Fencing

**GENERAL NOTES**

- 1) All information contained in this drawing (including digital data) should be checked and verified prior to any stage of construction;
- 2) All works are to be carried out in accordance with local authority requirements and are to be included in the site-specific safety & health plan;
- 3) Site inspections and maintenance of the traffic management layout is to be agreed with local authority to ensure the safety and integrity of the design;
- 4) Contractor to carry out a site risk assessment prior to the installation of any traffic management plan to ensure that conditions reflect those considered for design post submission;
- 5) Access to residents/businesses to be maintained at all times. Contractor to notify affected residents in advance of any restrictions.

<p><b>ROAD CONTROL</b></p> <p><small>Copyright Notes: This drawing is the property of Road Control Services Ltd. The design information contained herein is strictly confidential. This document is not to be used, reproduced, disclosed or circulated in whole or in part without prior written consent.</small></p>	<p>CLIENT</p> <p><b>CLONMEL ENTERPRISES</b> BUILDING &amp; CIVIL ENGINEERING</p>	<p><b>DESIGN PARAMETERS</b></p> <table style="width: 100%; border-collapse: collapse;"> <tr> <td>Speed Limit</td> <td style="text-align: center;">60</td> <td>Sign size (diamond)</td> <td>600mm</td> </tr> <tr> <td>Road Classification</td> <td>1(IV)</td> <td>Sign size (circular)</td> <td>600mm</td> </tr> <tr> <td>Roadworks type</td> <td>A</td> <td>Minimum Cone size</td> <td>750mm</td> </tr> <tr> <td>Number of advance signs</td> <td>3</td> <td>Cone spacing at tapers</td> <td>3m</td> </tr> <tr> <td>Sign visibility</td> <td>60m</td> <td>Cone spacing longitudinal</td> <td>6m</td> </tr> <tr> <td>Distance between signs</td> <td>20m</td> <td>Lateral Safety Zone</td> <td>0.5m</td> </tr> <tr> <td>Taper at lane</td> <td>N/A</td> <td>Longitudinal Safety Zone</td> <td>15m</td> </tr> <tr> <td>Taper at hard shoulder</td> <td>N/A</td> <td>Minimum lane width</td> <td>3.0m</td> </tr> </table>	Speed Limit	60	Sign size (diamond)	600mm	Road Classification	1(IV)	Sign size (circular)	600mm	Roadworks type	A	Minimum Cone size	750mm	Number of advance signs	3	Cone spacing at tapers	3m	Sign visibility	60m	Cone spacing longitudinal	6m	Distance between signs	20m	Lateral Safety Zone	0.5m	Taper at lane	N/A	Longitudinal Safety Zone	15m	Taper at hard shoulder	N/A	Minimum lane width	3.0m	<table border="1" style="width: 100%; border-collapse: collapse;"> <thead> <tr> <th>Rev</th> <th>Date</th> <th>Details</th> <th>Drn</th> <th>Chk</th> <th>App</th> <th>Drn</th> <th>DS</th> </tr> </thead> <tbody> <tr> <td>01</td> <td>08.05.24</td> <td>DCC COMMENTS. CYCLIST MERGING POINT</td> <td>DS</td> <td>MA</td> <td>DH</td> <td>Chk</td> <td>MA</td> </tr> <tr> <td>02</td> <td>09.05.24</td> <td>DCC COMMENTS. CYCLIST ARRANGEMENT</td> <td>DS</td> <td>MA</td> <td>DH</td> <td>App</td> <td>DH</td> </tr> <tr> <td>03</td> <td>10.05.24</td> <td>WORKS ARRANGEMENT</td> <td>DS</td> <td>MA</td> <td>DH</td> <td>Date</td> <td>08/05/2024</td> </tr> </tbody> </table>	Rev	Date	Details	Drn	Chk	App	Drn	DS	01	08.05.24	DCC COMMENTS. CYCLIST MERGING POINT	DS	MA	DH	Chk	MA	02	09.05.24	DCC COMMENTS. CYCLIST ARRANGEMENT	DS	MA	DH	App	DH	03	10.05.24	WORKS ARRANGEMENT	DS	MA	DH	Date	08/05/2024	<table border="1" style="width: 100%; border-collapse: collapse;"> <thead> <tr> <th>Project</th> <th>Title</th> </tr> </thead> <tbody> <tr> <td style="text-align: center;"><b>CLONTARF TO CITY CENTRE PROJECT</b></td> <td style="text-align: center;"><b>TRAFFIC MANAGEMENT PLAN</b></td> </tr> <tr> <td></td> <td style="text-align: center;">Section 3_North Strand Rd New Bus Stop Construction</td> </tr> </tbody> </table>	Project	Title	<b>CLONTARF TO CITY CENTRE PROJECT</b>	<b>TRAFFIC MANAGEMENT PLAN</b>		Section 3_North Strand Rd New Bus Stop Construction
			Speed Limit	60	Sign size (diamond)	600mm	
Road Classification	1(IV)	Sign size (circular)	600mm	
Roadworks type	A	Minimum Cone size	750mm	
Number of advance signs	3	Cone spacing at tapers	3m	
Sign visibility	60m	Cone spacing longitudinal	6m	
Distance between signs	20m	Lateral Safety Zone	0.5m	
Taper at lane	N/A	Longitudinal Safety Zone	15m	
Taper at hard shoulder	N/A	Minimum lane width	3.0m	
Rev	Date	Details	Drn	Chk	App	Drn	DS	
01	08.05.24	DCC COMMENTS. CYCLIST MERGING POINT	DS	MA	DH	Chk	MA	
02	09.05.24	DCC COMMENTS. CYCLIST ARRANGEMENT	DS	MA	DH	App	DH	
03	10.05.24	WORKS ARRANGEMENT	DS	MA	DH	Date	08/05/2024	
Project	Title	
<b>CLONTARF TO CITY CENTRE PROJECT</b>	<b>TRAFFIC MANAGEMENT PLAN</b>	
	Section 3_North Strand Rd New Bus Stop Construction	
		<table border="1" style="width: 100%; border-collapse: collapse;"> <thead> <tr> <th>Scale</th> <th>Stage</th> </tr> </thead> <tbody> <tr> <td>A1 NTS</td> <td rowspan="2" style="text-align: center;"><b>CONSTRUCTION</b></td> </tr> <tr> <td>A3 NTS</td> </tr> </tbody> </table>	Scale	Stage	A1 NTS	<b>CONSTRUCTION</b>	A3 NTS	<p>Drawing No <b>C21020_00_308</b> Rev <b>3</b></p>	
Scale	Stage	
A1 NTS	<b>CONSTRUCTION</b>	
A3 NTS	