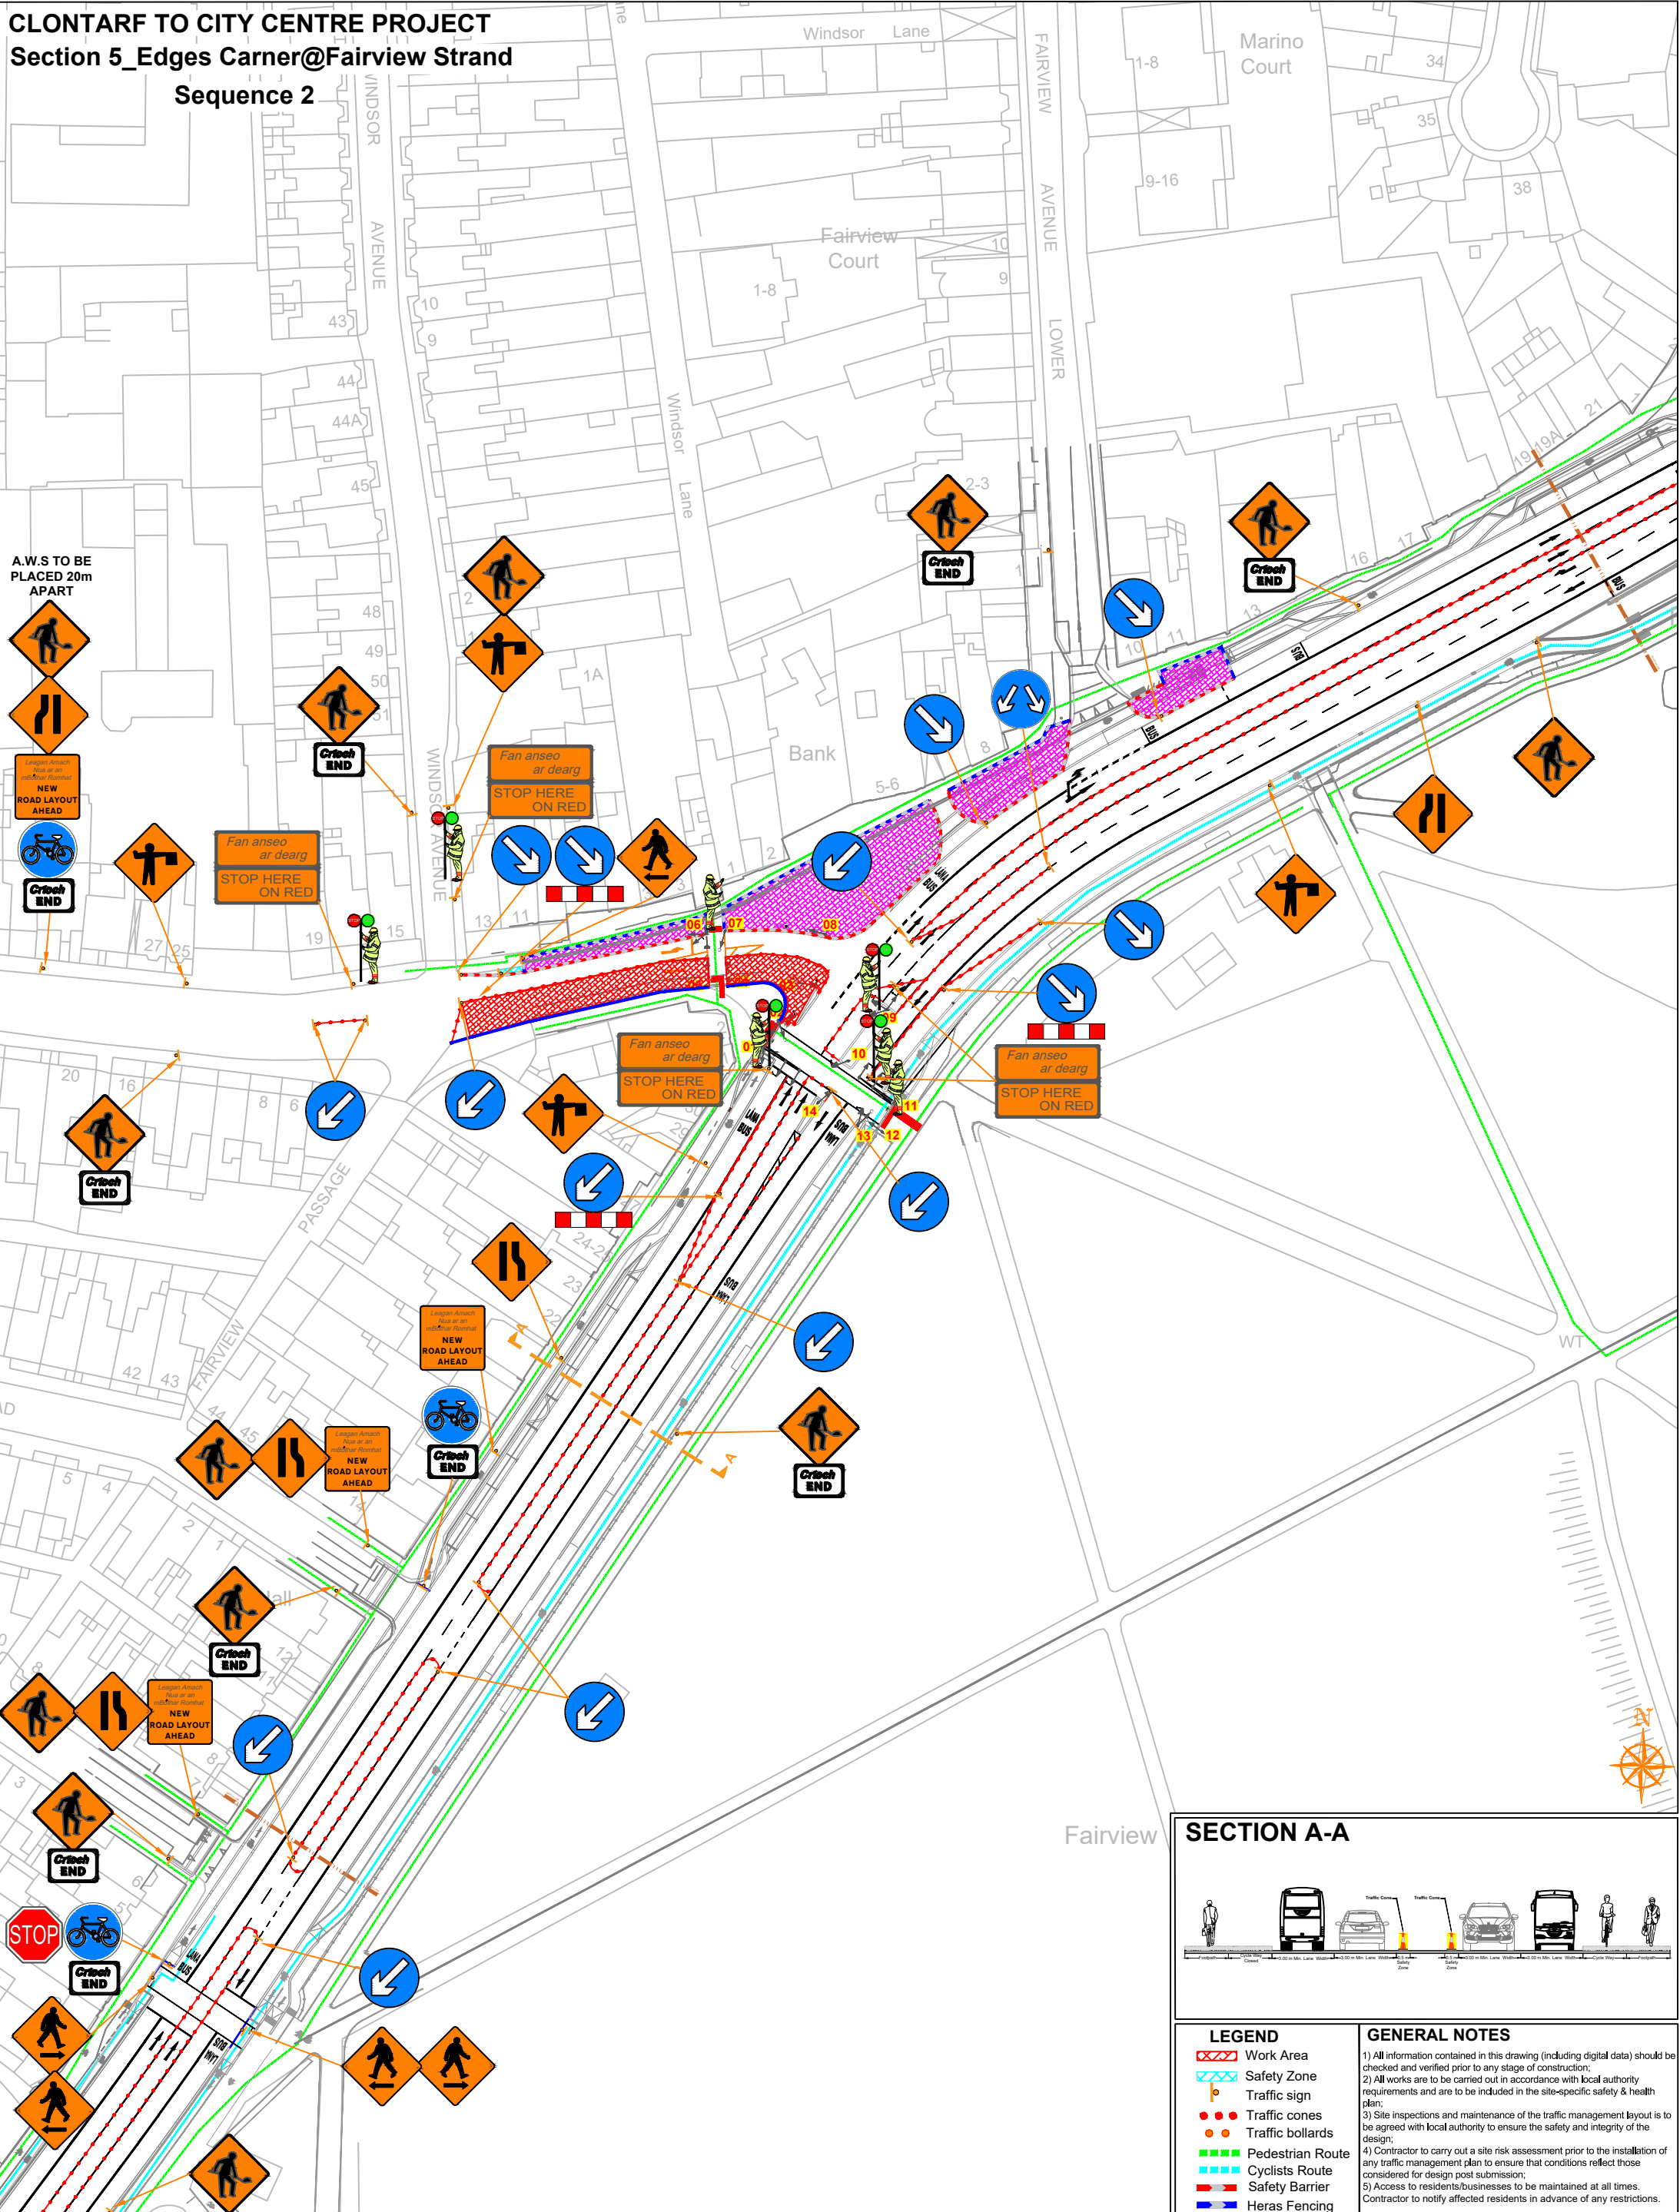


CLONTARF TO CITY CENTRE PROJECT

Section 5_Edges Carner@Fairview Strand

Sequence 2

[illegible]