



6.1 - OS Map - [REDACTED] Hartfield Place (1;1000)

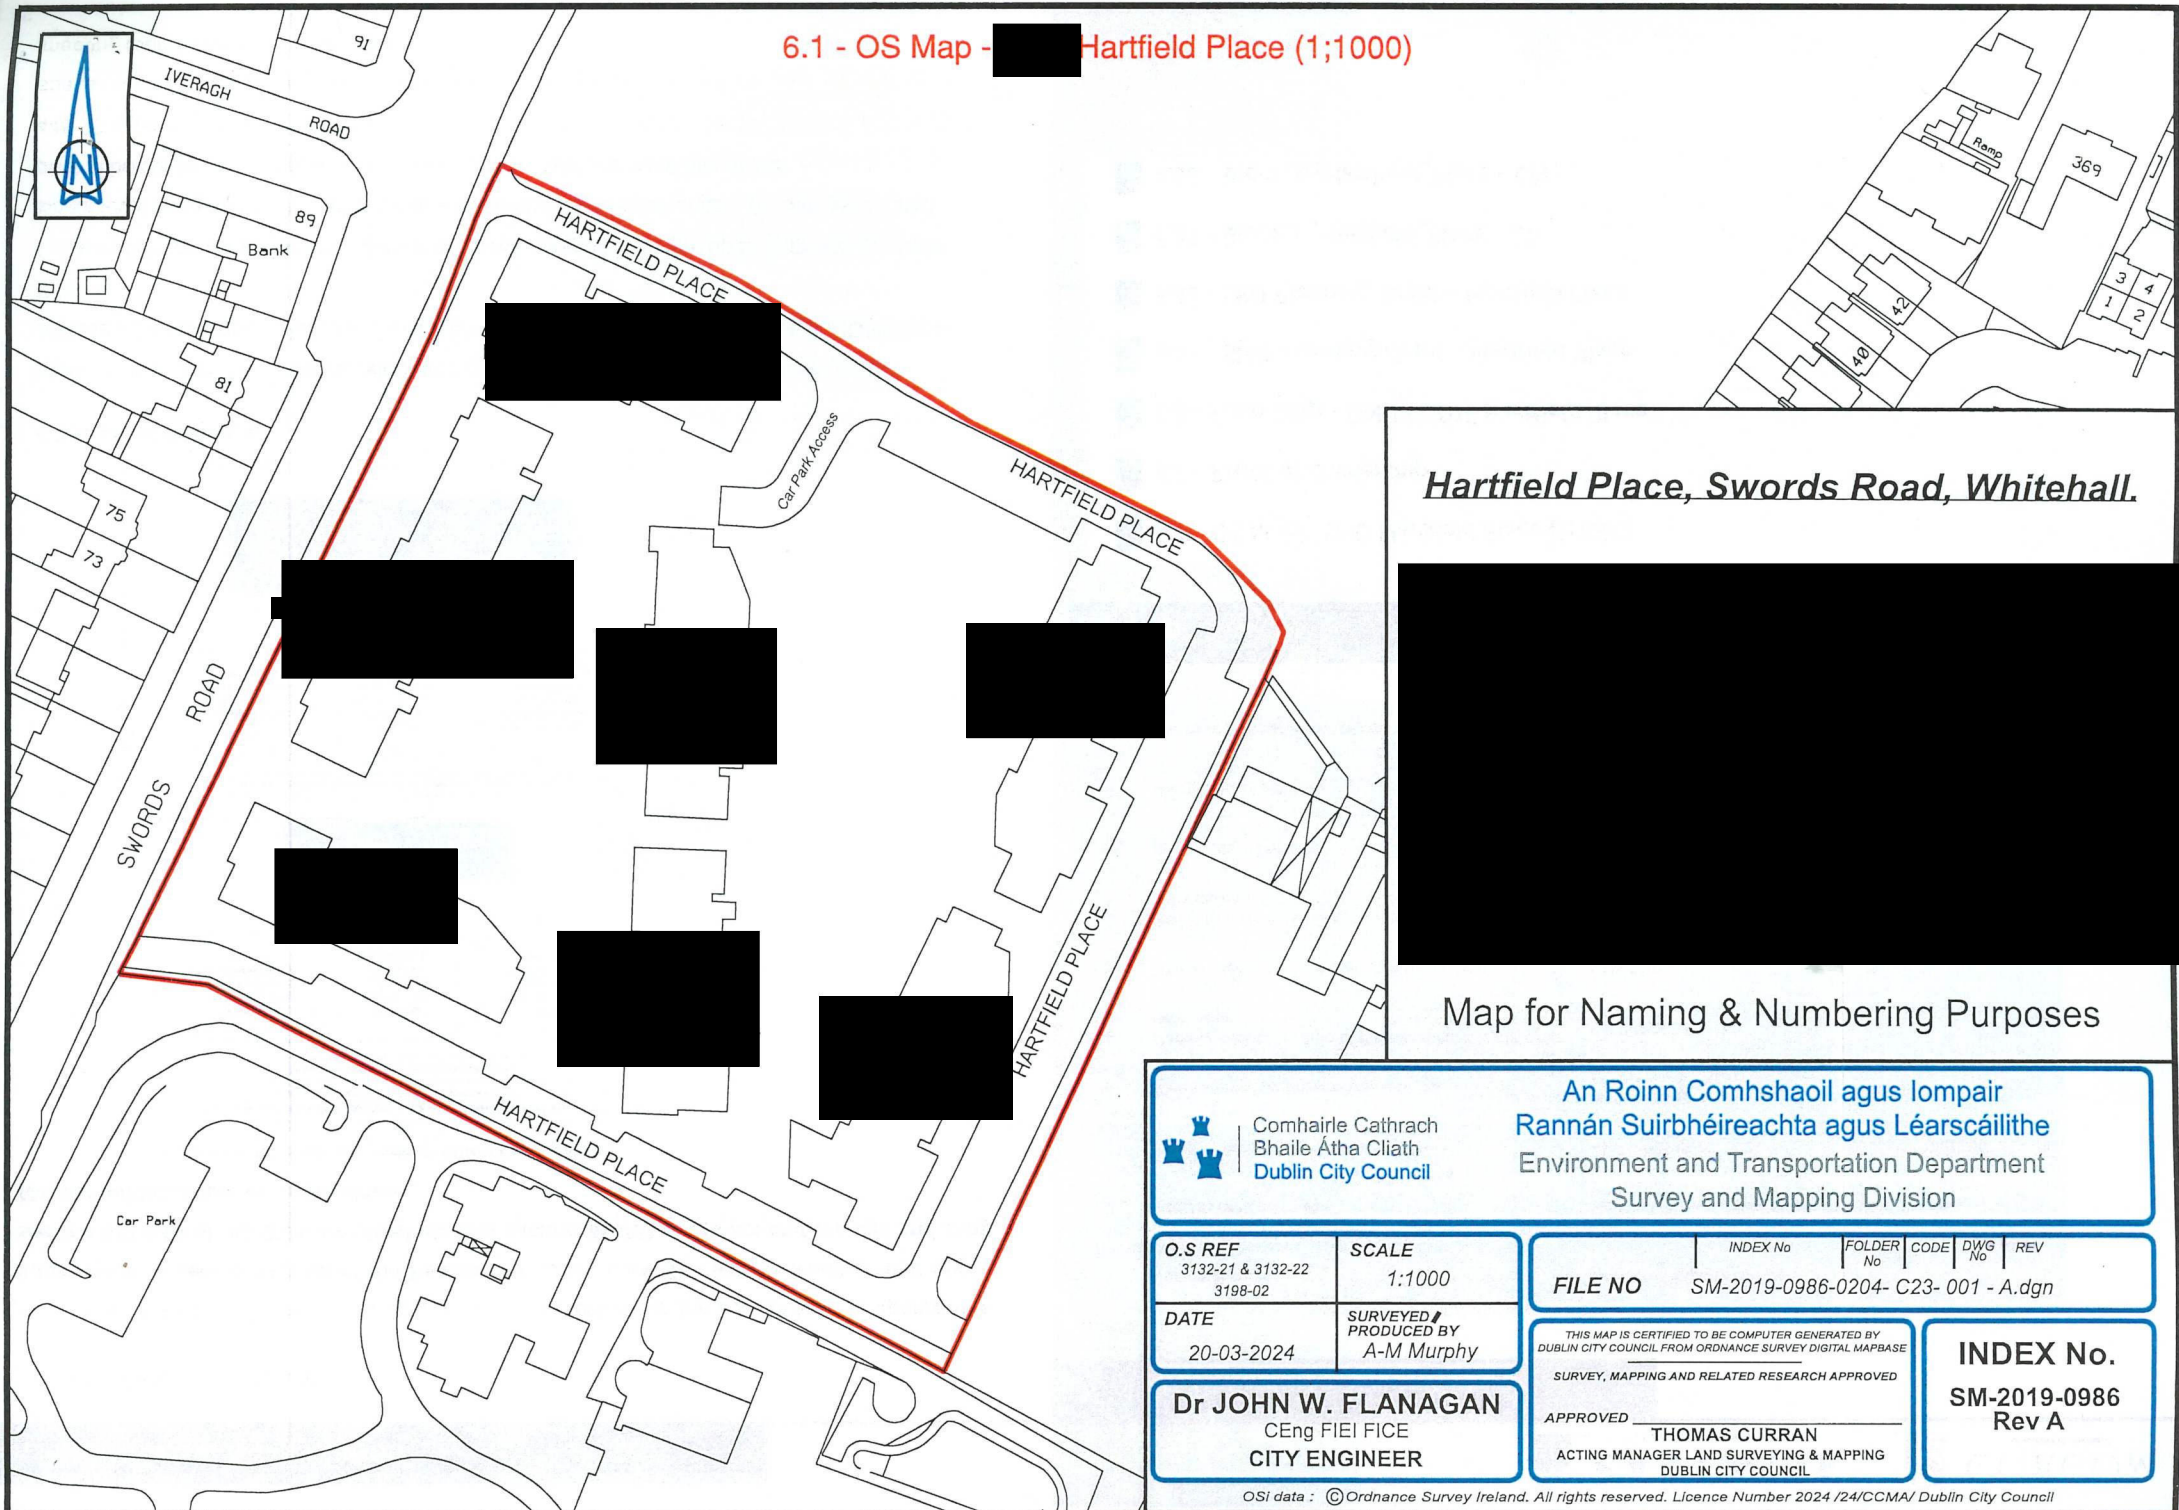

Hartfield Place, Swords Road, Whitehall.

 

Map for Naming & Numbering Purposes



Comhairle Cathrach
Bhaile Átha Cliath
Dublin City Council

An Roinn Comhshaoil agus Iompair
Rannán Suirbhéireachta agus Léarscáilithe
Environment and Transportation Department
Survey and Mapping Division

O.S REF
3132-21 & 3132-22
3198-02

SCALE
1:1000

DATE
20-03-2024

SURVEYED &
PRODUCED BY
A-M Murphy

FILE NO
SM-2019-0986-0204- C23- 001 - A.dgn

THIS MAP IS CERTIFIED TO BE COMPUTER GENERATED BY
DUBLIN CITY COUNCIL FROM ORDNANCE SURVEY DIGITAL MAPBASE
SURVEY, MAPPING AND RELATED RESEARCH APPROVED

Dr JOHN W. FLANAGAN
CEng FIEI FICE
CITY ENGINEER

APPROVED
THOMAS CURRAN
ACTING MANAGER LAND SURVEYING & MAPPING
DUBLIN CITY COUNCIL

INDEX No.
SM-2019-0986
Rev A