

Comhairle Cathrach
Bhaile Átha Cliath
Dublin City Council



CIVIC OFFICES WOOD QUAY., DUBLIN 8. EMAIL: activetraveloffice@dublincity.ie
ANDY G WALSH
DIRECTOR FOR THE ACTIVE TRAVEL PROGRAMME OFFICE

ARUP

NOTES

1. This drawing is to be used for the design identified in the title box. Other information shown is to be considered indicative only. The drawing is to be read in conjunction with all other relevant design drawings.
2. OSI data used for plans are printed under © Ordinance Survey Ireland, Government of Ireland. All rights reserved. Copyright © Ordinance Survey Ireland. Licence Number 2022/23/CCMA/Dublin City Council.
3. Preliminary design drawing only. Design may be subject to change.

							Project Title				
							FINGLAS VILLAGE IMPROVEMENT SCHEME				
							Drawing Title				
01	FOR ISSUE		11 / 03 / 25	JD	AD	PK	PROPOSED GENERAL ARRANGEMENT KEY PLAN				
No.	Revision		Date	By	Chk'd	App'd					
Stage				Date		App'd					
PRELIMINARY			11/03/25		PK	Designed: AD		CAD File: NA	Sheet:		
APPROVAL						Drawn: JD		Job No: 298284-04	SHEET 01 OF 01		
TENDER						Checked: AD		Scale: 1:800 @ A1 / 1:1600 @ A3	Drawing No:		
CONSTRUCTION						Approved: PK		Date: 11/03/2025	DACT-3004-ARP-GE0_GA-DR-Z2-0100		
									02		

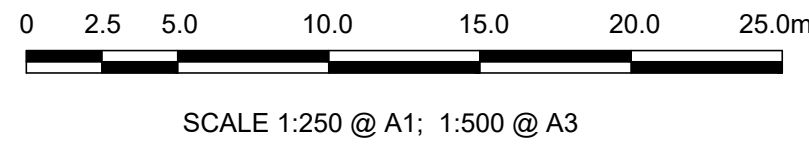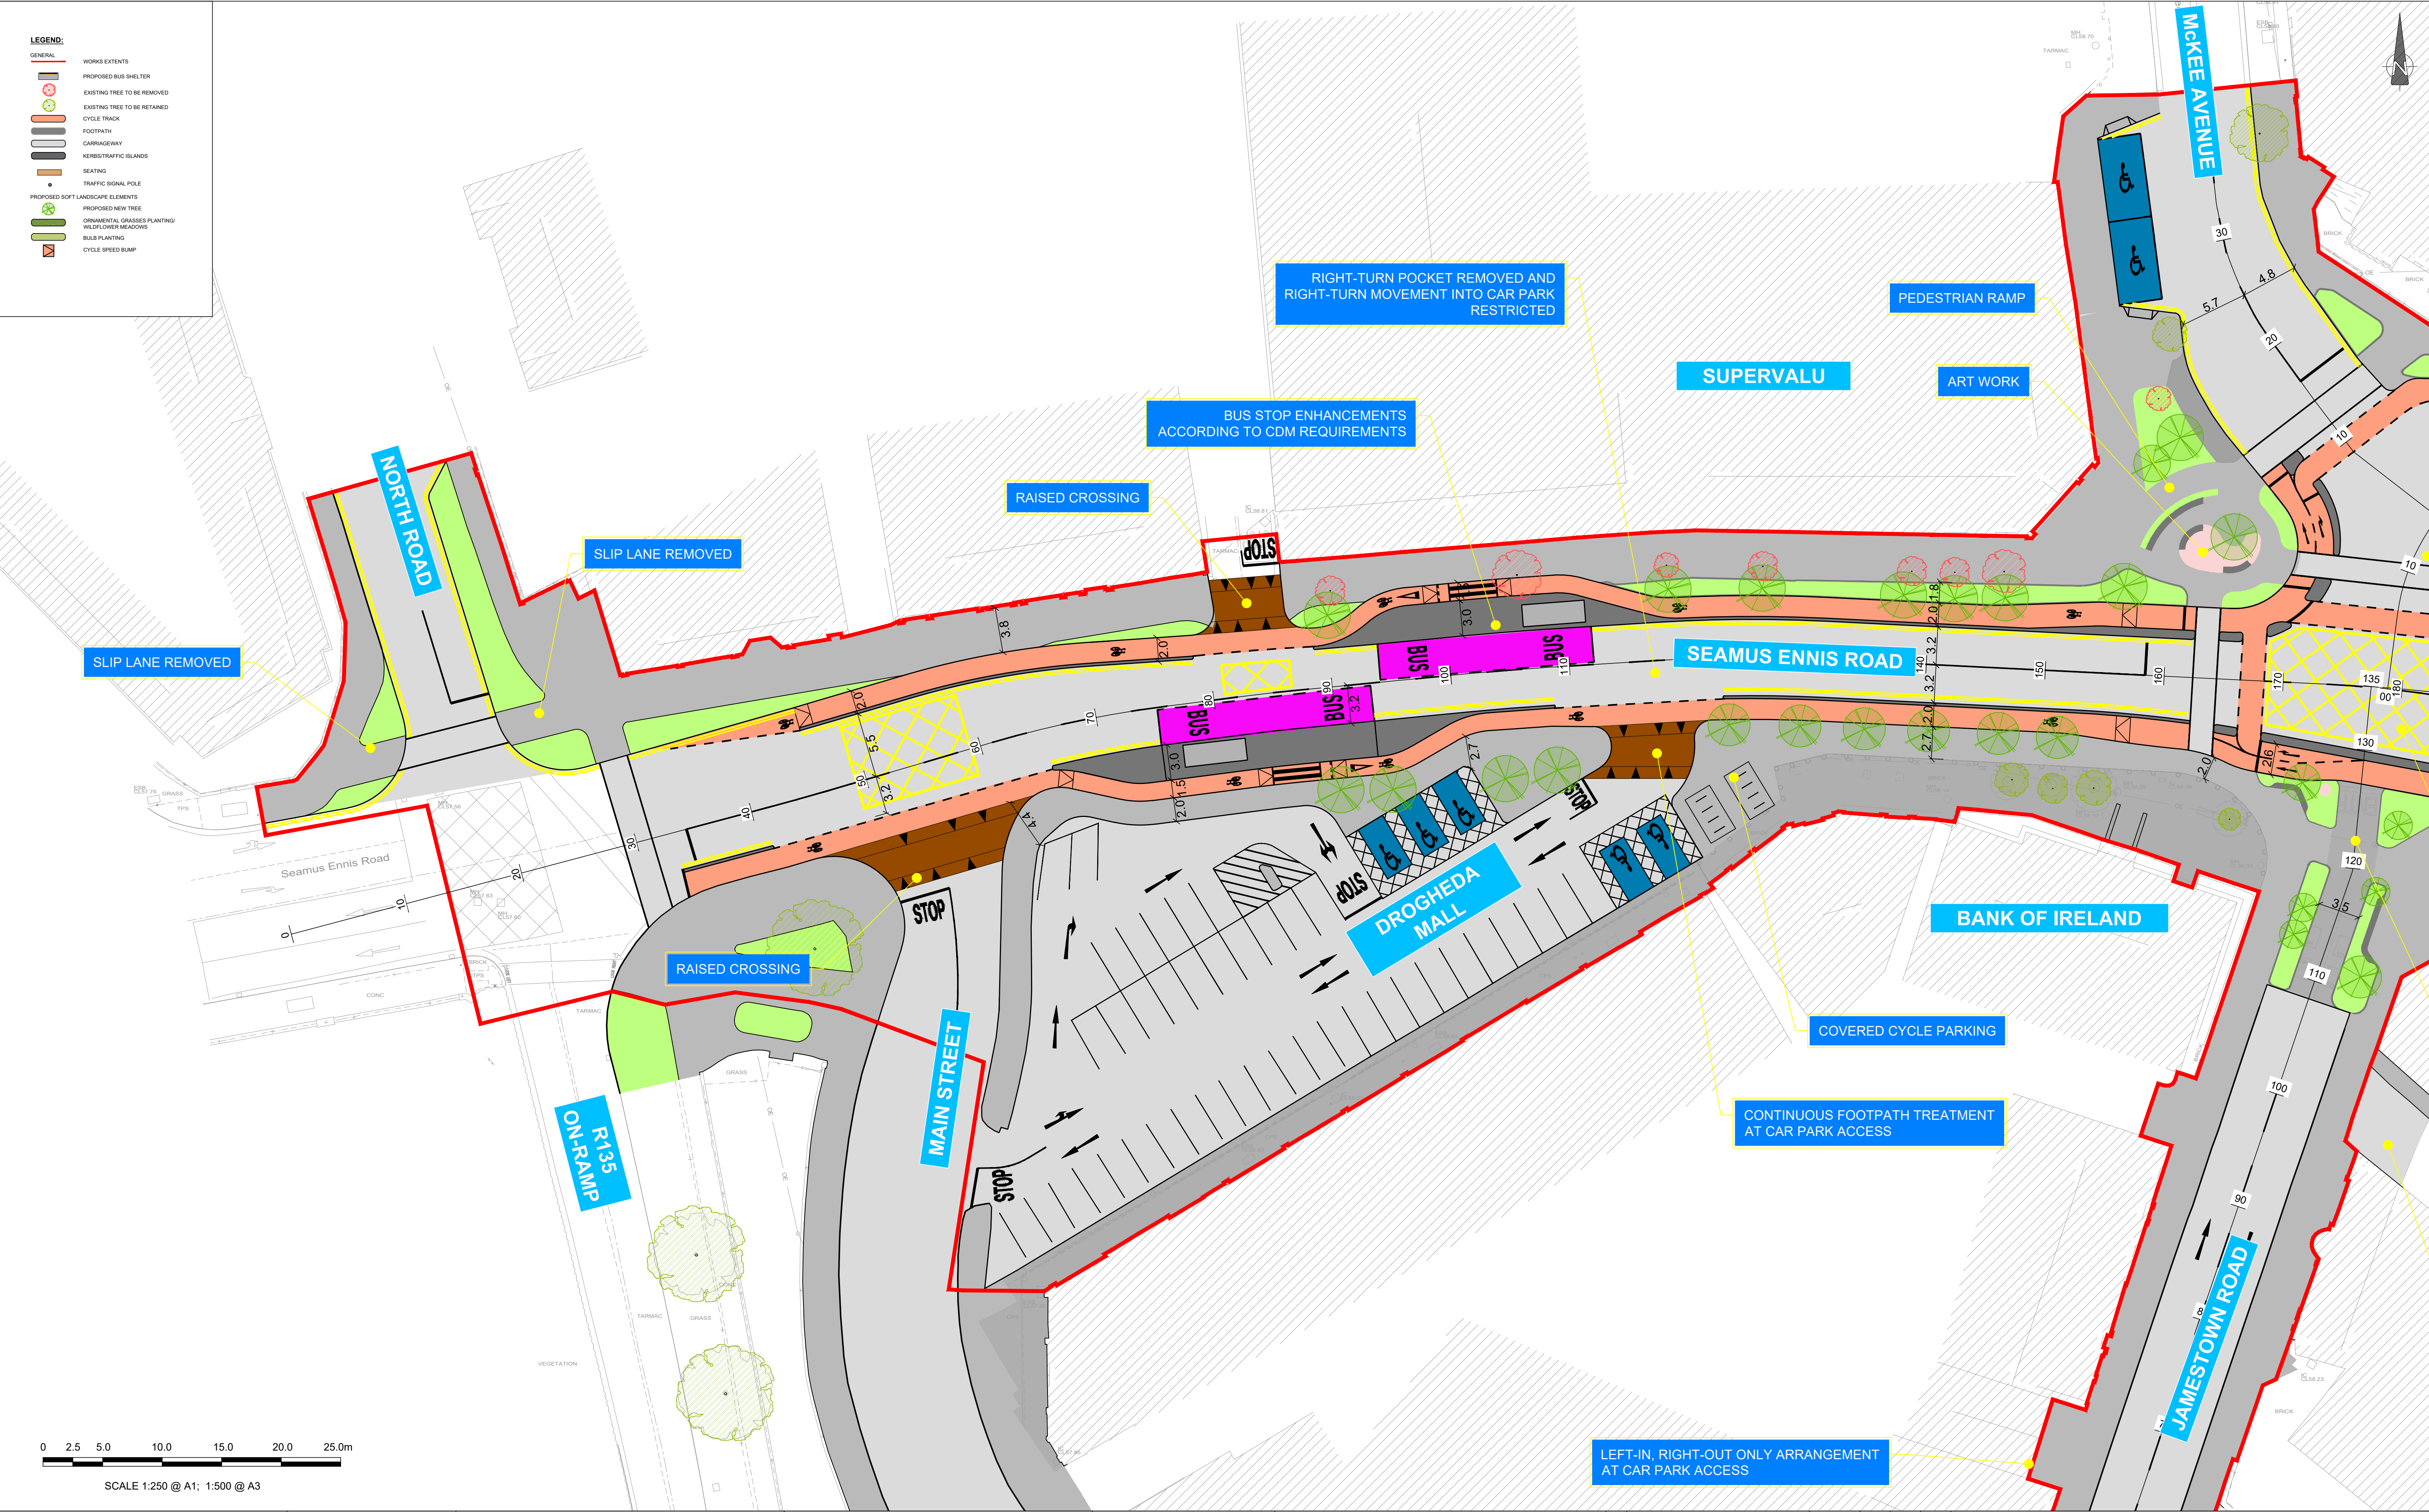

AN ROINN COMHSHAOIL AGUS IOMPAIR.
ENVIRONMENT AND TRANSPORTATION DEPT.

An Oifig Cláir um Thaisteal Gníomhach
The Active Travel Programme Office

CIVIC OFFICES WOOD QUAY, DUBLIN 8. EMAIL: activetraveloffice@dublincity.ie

ANDY G WALSH
DIRECTOR FOR THE ACTIVE TRAVEL PROGRAMME OFFICE

ENGINEERING DESIGNER

NOTES

1. This drawing is to be used for the design identified in the title box. Other information shown is to be considered indicative only. The drawing is to be read in conjunction with all other relevant design drawings.

2. OSI data used for plans are printed under © Ordnance Survey Ireland, Government of Ireland. All rights reserved. Copyright © Ordnance Survey Ireland, Licence Number 2022/23/CCMA/Dublin City Council.


3. Preliminary design drawing only. Design may be subject to change.

01	FOR ISSUE	11 / 03 / 25	JD	AD	PK
No.	Revision	Date	By	Chk'd	App'd
	Stage		Date	App'd	
PRELIMINARY			11/03/25 PK		
APPROVAL					
TENDER					
CONSTRUCTION					

Project Title
FINGLAS VILLAGE IMPROVEMENT SCHEME

Drawing Title
GENERAL ARRANGEMENT

Designed: AD	CAD File: NA	Sheet:	SHEET 01 OF 05
Drawn: JD	Job No: 298284-04		
Checked: AD	Scale: 1:250 @ A1 / 1:500 @ A3	Drawing No:	
Approved: PK	Date: 11/03/2025	DACT-3004-APP-GE0_GA-DR-ZZ-0100	Rev: 02

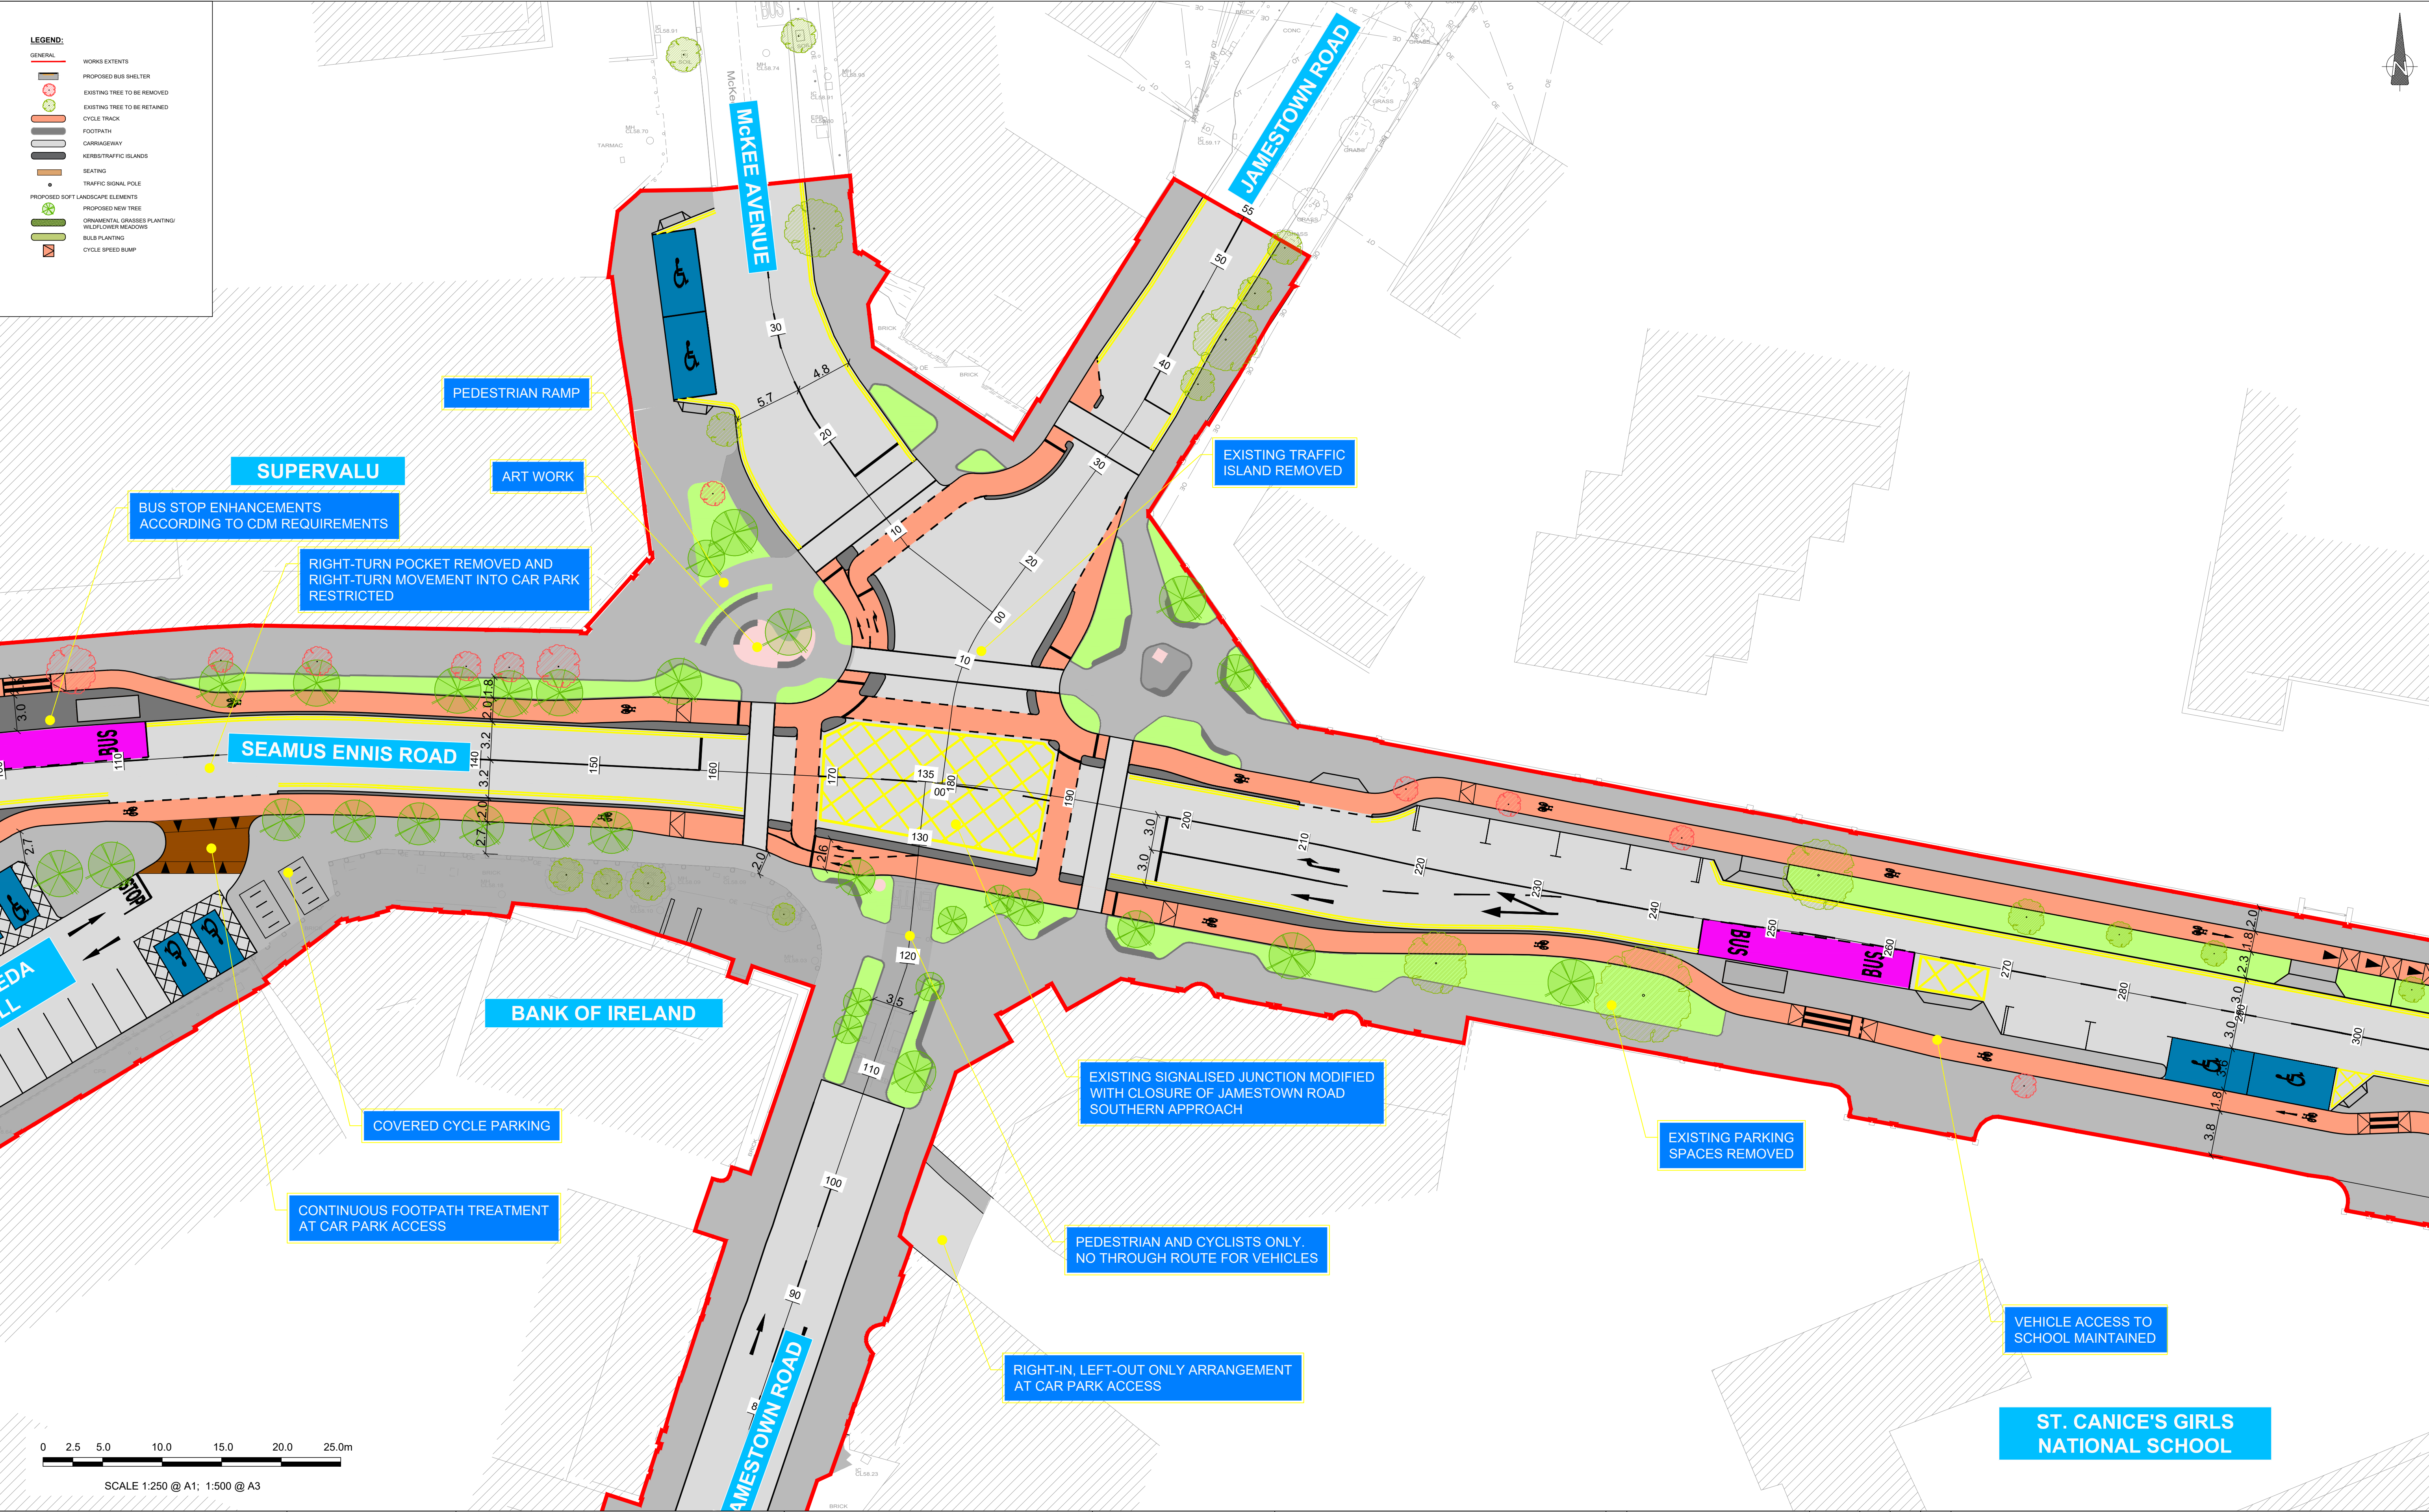

AN ROINN COMHSHAOIL AGUS IOMPAIR.
ENVIRONMENT AND TRANSPORTATION DEPT.

An Oifig Cláir um Thaisteal Gníomhach
The Active Travel Programme Office

CIVIC OFFICES WOOD QUAY, DUBLIN 8. EMAIL: activetraveloffice@dublincity.ie

ANDY G WALSH
DIRECTOR FOR THE ACTIVE TRAVEL PROGRAMME OFFICE


ENGINEERING DESIGNER

NOTES

- This drawing is to be used for the design identified in the title box. Other information shown is to be considered indicative only. The drawing is to be read in conjunction with all other relevant design drawings.
- OSI data used for plans are printed under © Ordnance Survey Ireland, Government of Ireland. All rights reserved. Copyright © Ordnance Survey Ireland, Licence Number 2022/23/CCMA/Dublin City Council.
- Preliminary design drawing only. Design may be subject to change.

Project Title		FINGLAS VILLAGE IMPROVEMENT SCHEME	
Drawing Title		GENERAL ARRANGEMENT	
01	FOR ISSUE	11 / 03 / 25	JD AD PK
No.	Revision	Date	By Chk'd App'd
Stage		Date	App'd
PRELIMINARY		11/03/25	PK
APPROVAL			
TENDER			
CONSTRUCTION			

Designed: AD		CAD File: NA		Sheet: SHEET 02 OF 05	
Drawn: JD	Job No: 298284-04				
Checked: AD	Scale: 1:250 @ A1 / 1:500 @ A3	Drawing No:		Rev:	
Approved: PK	Date: 11/03/2025	DACT-3004-APP-GE0_GA-DR-ZZ-0100		02	

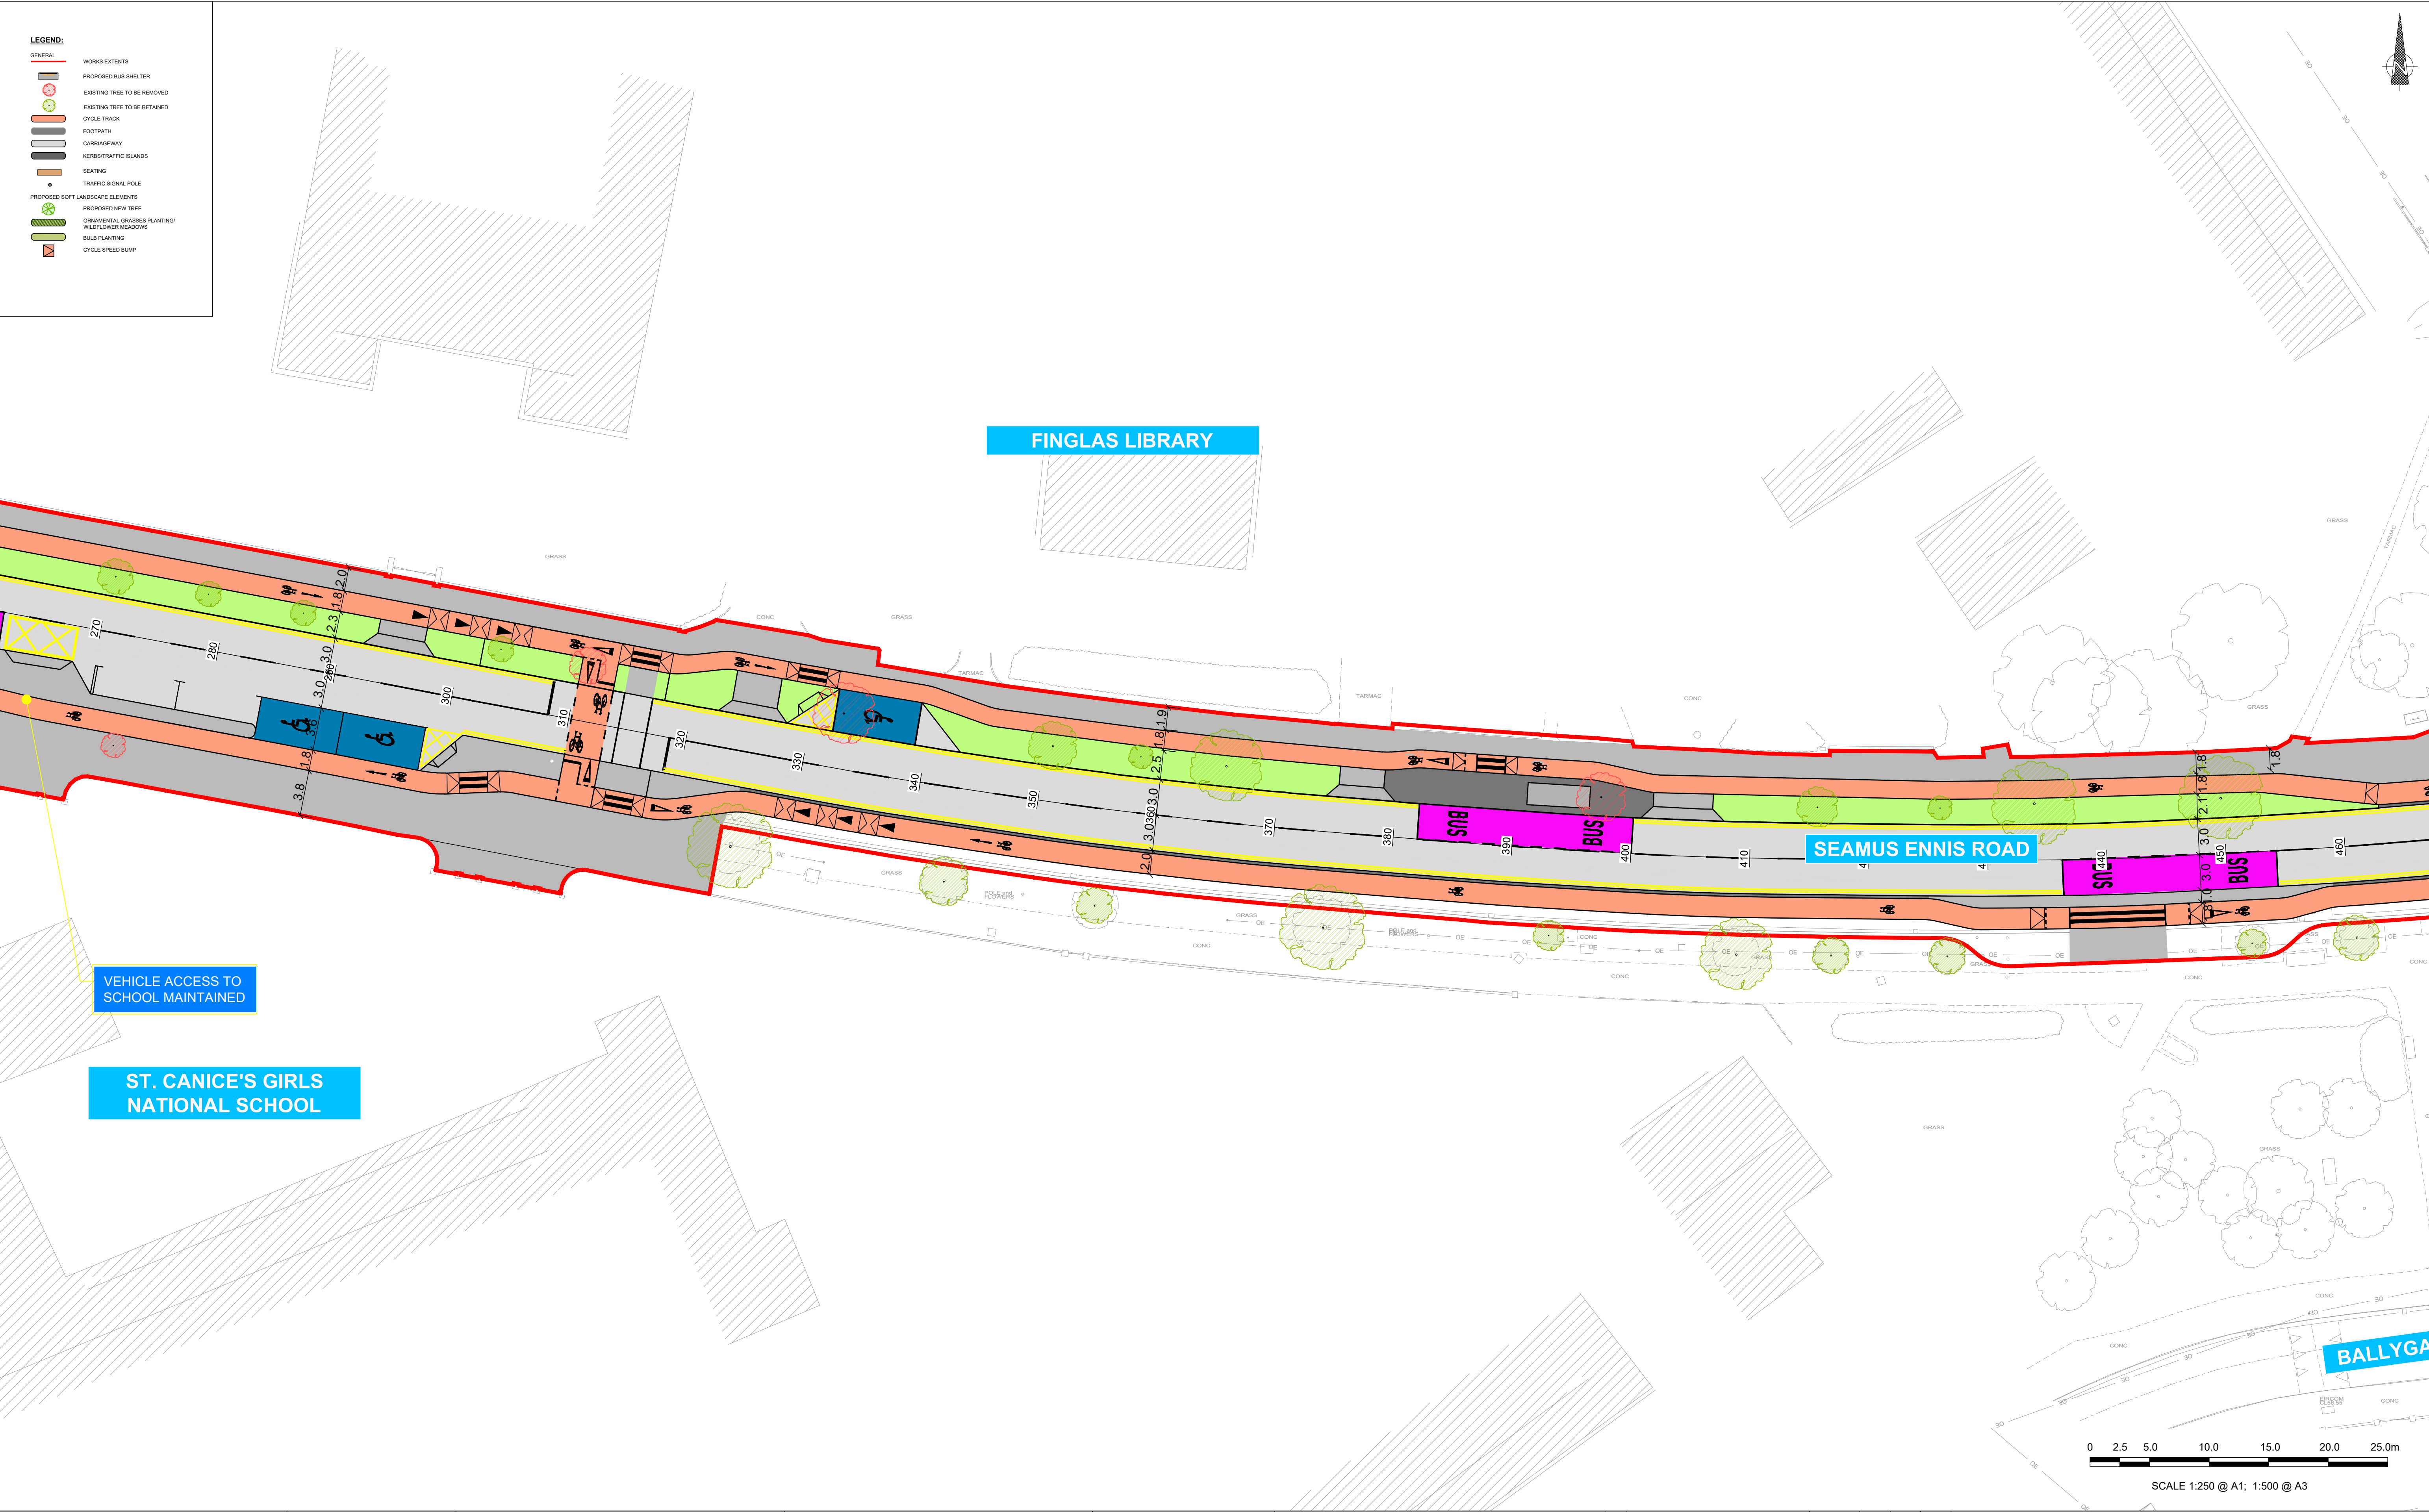

AN ROINN COMHSHAOIL AGUS IOMPAIR.
ENVIRONMENT AND TRANSPORTATION DEPT.

An Oifig Cláir um Thaisteal Gníomhach
The Active Travel Programme Office

CIVIC OFFICES WOOD QUAY, DUBLIN 8. EMAIL: activetraveloffice@dublincity.ie

ANDY G WALSH
DIRECTOR FOR THE ACTIVE TRAVEL PROGRAMME OFFICE

ENGINEERING DESIGNER

NOTES

1. This drawing is to be used for the design identified in the title box. Other information shown is to be considered indicative only. The drawing is to be read in conjunction with all other relevant design drawings.

2. OSI data used for plans are printed under © Ordnance Survey Ireland, Government of Ireland. All rights reserved. Copyright © Ordnance Survey Ireland, Licence Number 2022/23/CCMA/Dublin City Council.

3. Preliminary design drawing only. Design may be subject to change.

No.	Revision	Date	By	Chk'd	App'd
01	FOR ISSUE	11 / 03 / 25	JD	AD	PK
Stage			Date	App'd	
PRELIMINARY			11/03/25	PK	
APPROVAL					
TENDER					
CONSTRUCTION					

Project Title
FINGLAS VILLAGE IMPROVEMENT SCHEME

Drawing Title
GENERAL ARRANGEMENT

Designed: AD

CAD File: NA

Sheet:
SHEET 03 OF 05

Drawn: JD

Job No: 298284-04

Drawing No:

Rev: 02

Checked: AD

Scale: 1:250 @ A1 / 1:500 @ A3

Date: 11/03/2025

Approved: PK

