


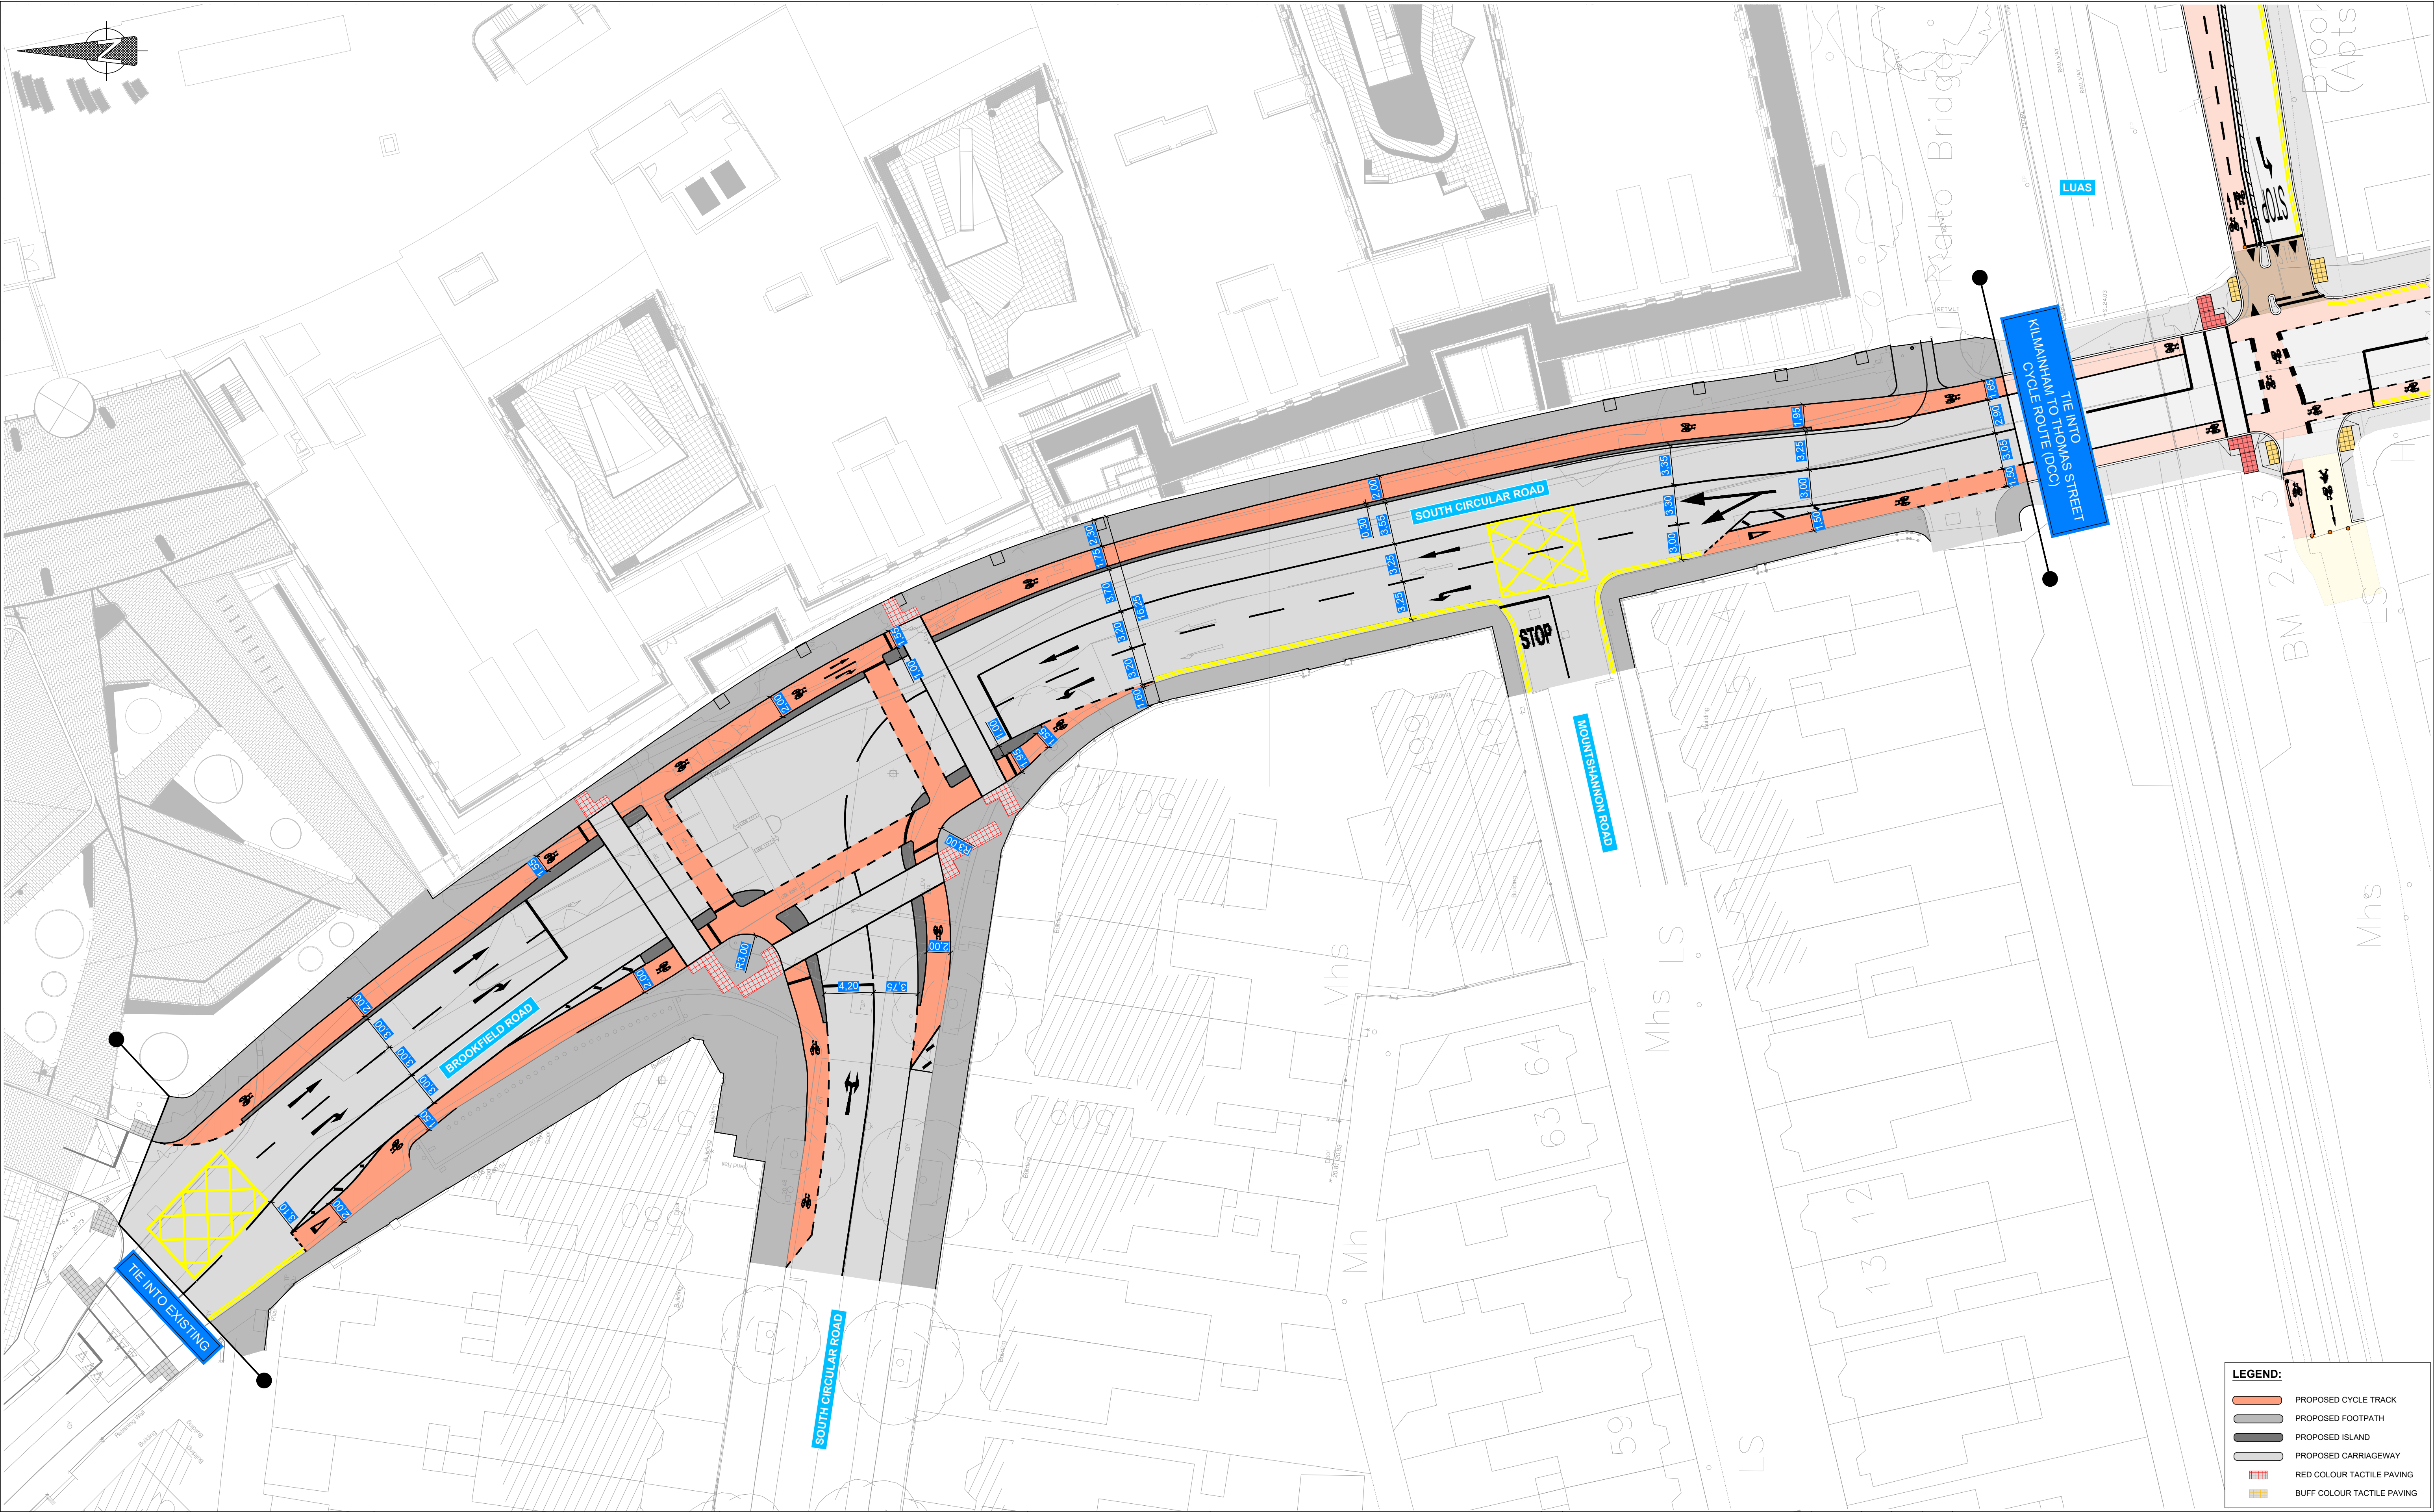



AN ROINN COMHSHAOIL AGUS IOMPAIR.
ENVIRONMENT AND TRANSPORTATION DEPT.

An Oifig Cláir um Thaisteal Gníomhach
The Active Travel Programme Office

CIVIC OFFICES WOOD QUAY, DUBLIN 8. EMAIL: activetraveloffice@dublincity.ie

CHRISTOPHER K MANZIRA
ADIRECTOR FOR THE ACTIVE TRAVEL PROGRAMME OFFICE

ENGINEERING DESIGNER



NOTES

1. This drawing is to be used for the design identified in the title box. Other information shown is to be considered indicative only. The drawing is to be read in conjunction with all other relevant design drawings.

2. OSI data used for plans are printed under © Ordnance Survey Ireland, Government of Ireland. All rights reserved. Copyright © Ordnance Survey Ireland. Licence Number 2022/CCMA/Dublin City Council.

3. Preliminary design drawing only. Design may be subject to change.

No.	For Information	Revision	Date	By	Chk'd	App'd
02			07 / 05 / 25	ES	JF	JF
01			14 / 04 / 25	ES	JF	JF

Stage	Date	App'd
PRELIMINARY	14/04/2025	ES
APPROVAL	N/A	N/A
TENDER	N/A	N/A
CONSTRUCTION	N/A	N/A

Project Title

Kilmainham to Ballsbridge South City Loop (SCL) - Phase 1

Drawing Title

General Arrangement, South Circular Road / Brookfield Road Junction

Designed: ES	CAD File: NA	Sheet:	
Drawn: ES	Job No: 305081-00		Sheet 01 of 01
Checked: JF	Scale: 1:250 @ A1 / 1:500 @ A3	Drawing No:	
Approved: JF	Date: 14/04/25	DACT-3013-APP-GEO_GA-DR-ZZ-0100	Rev: 02