




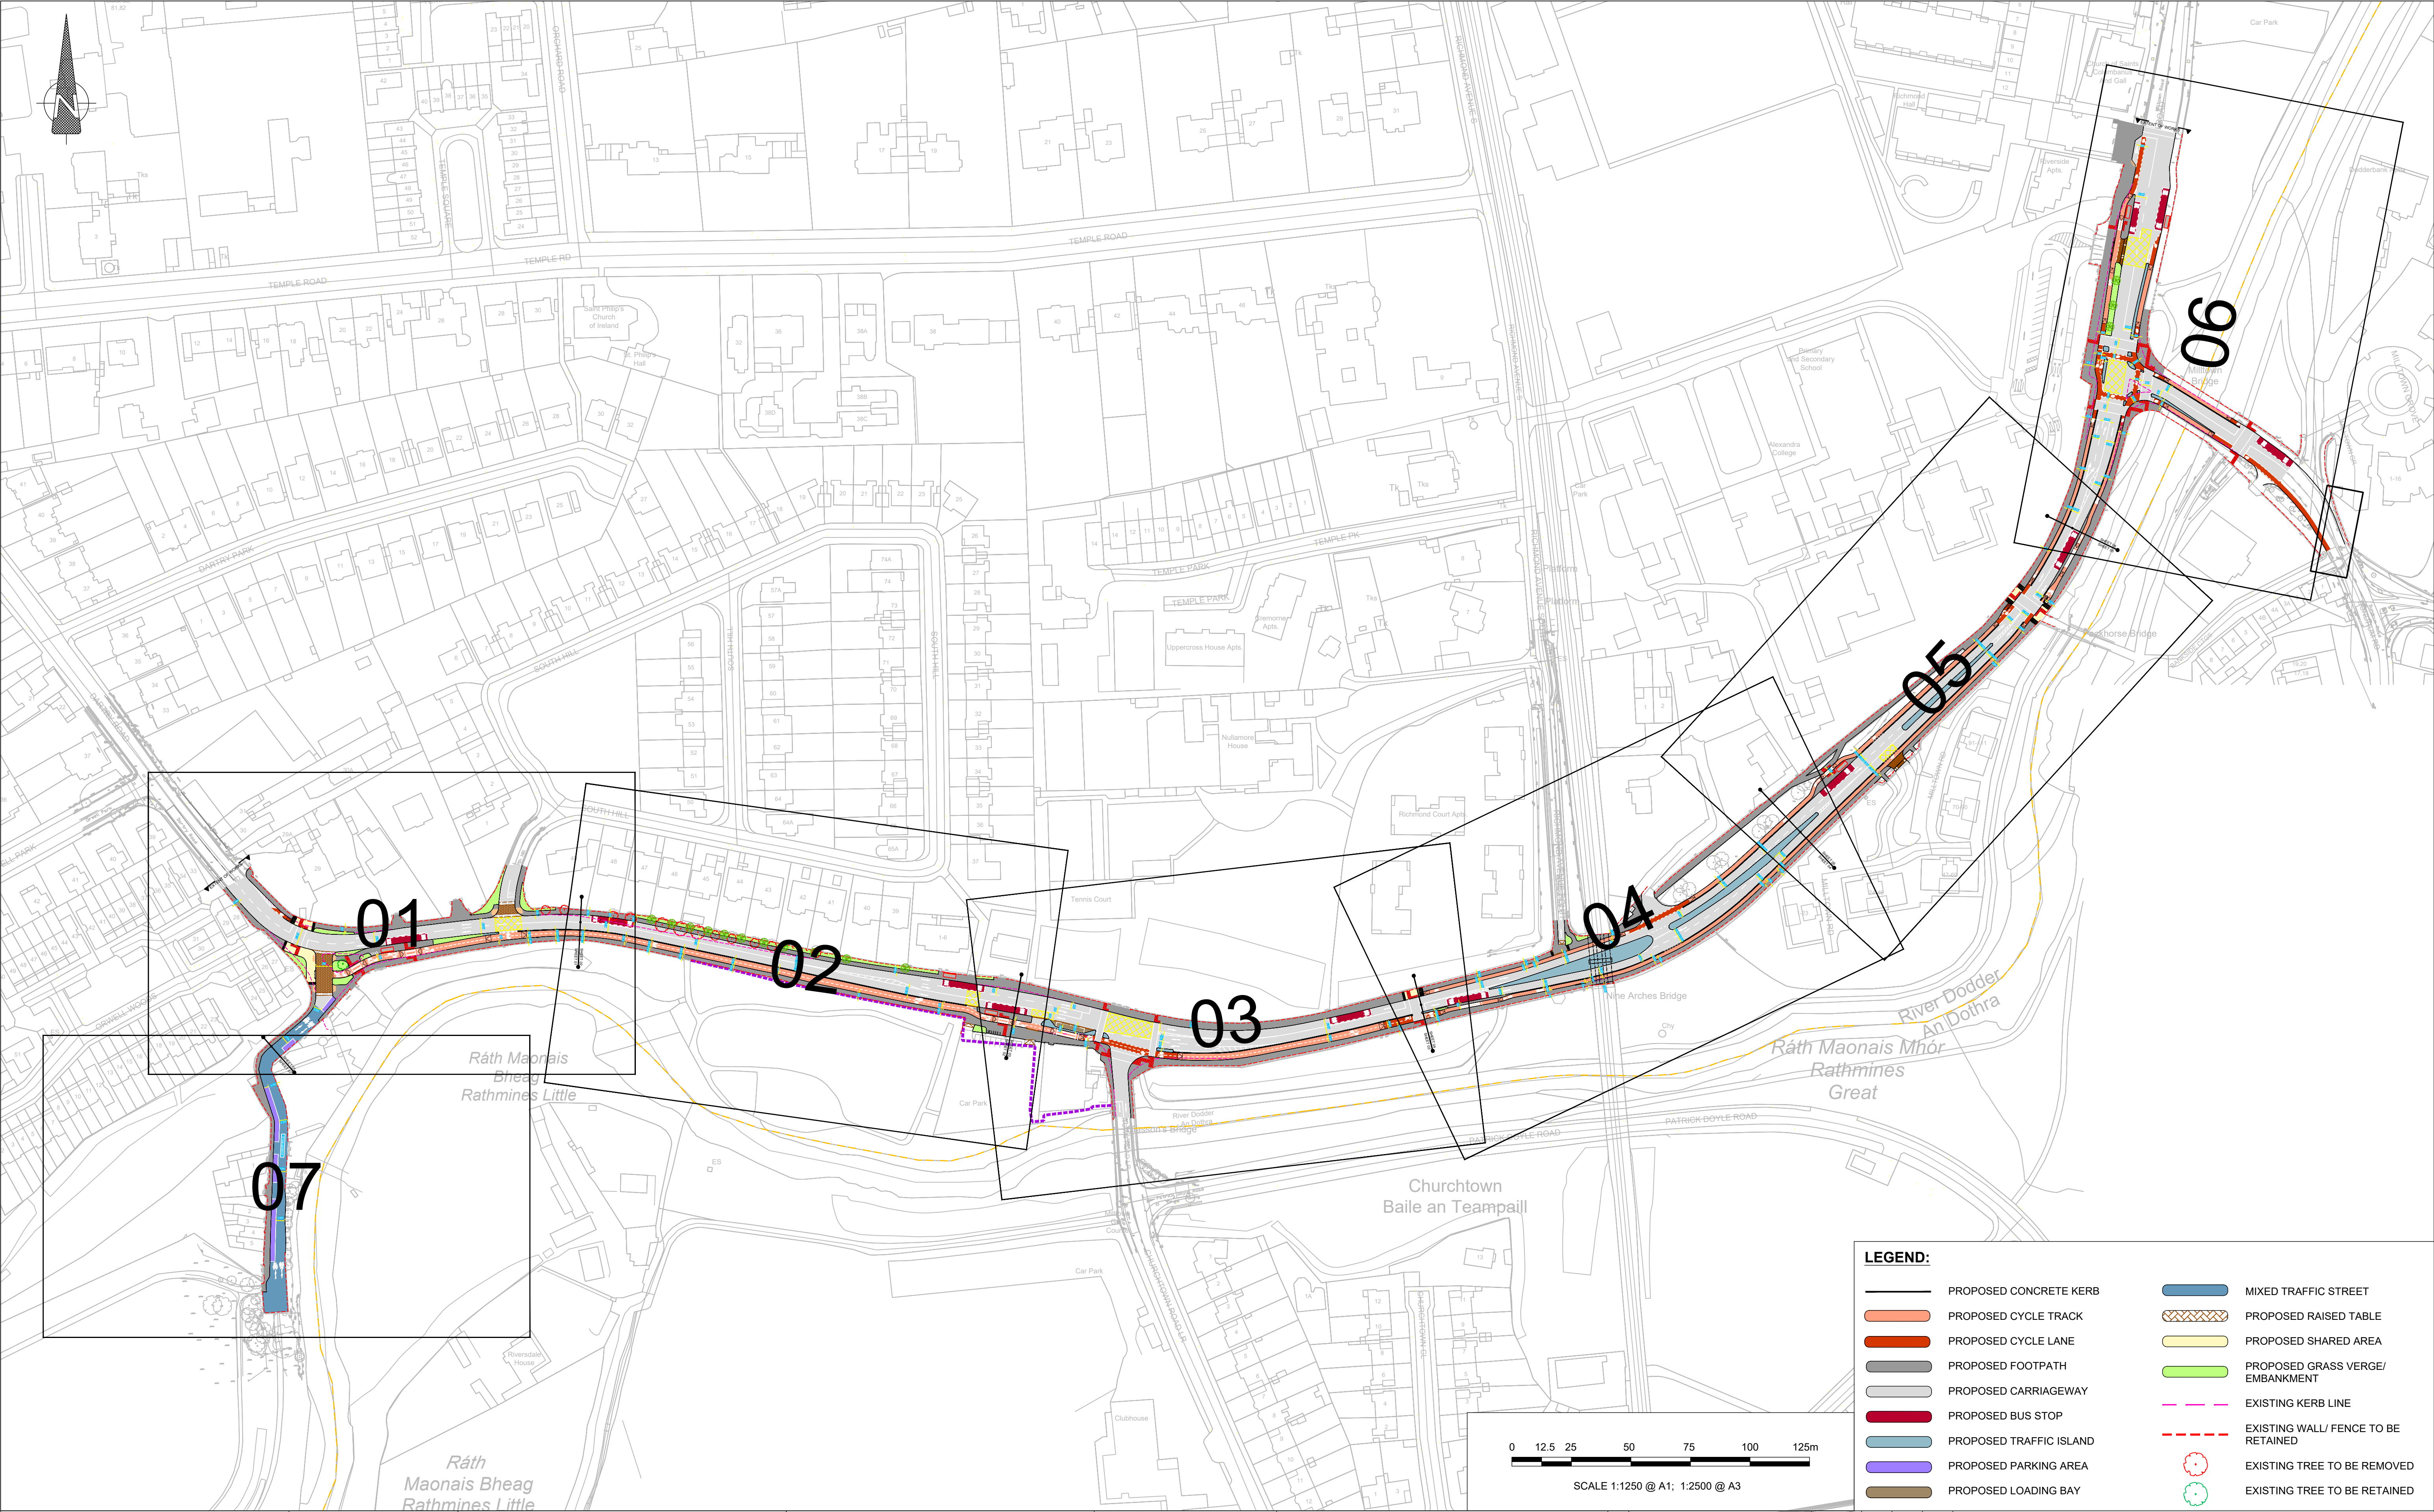

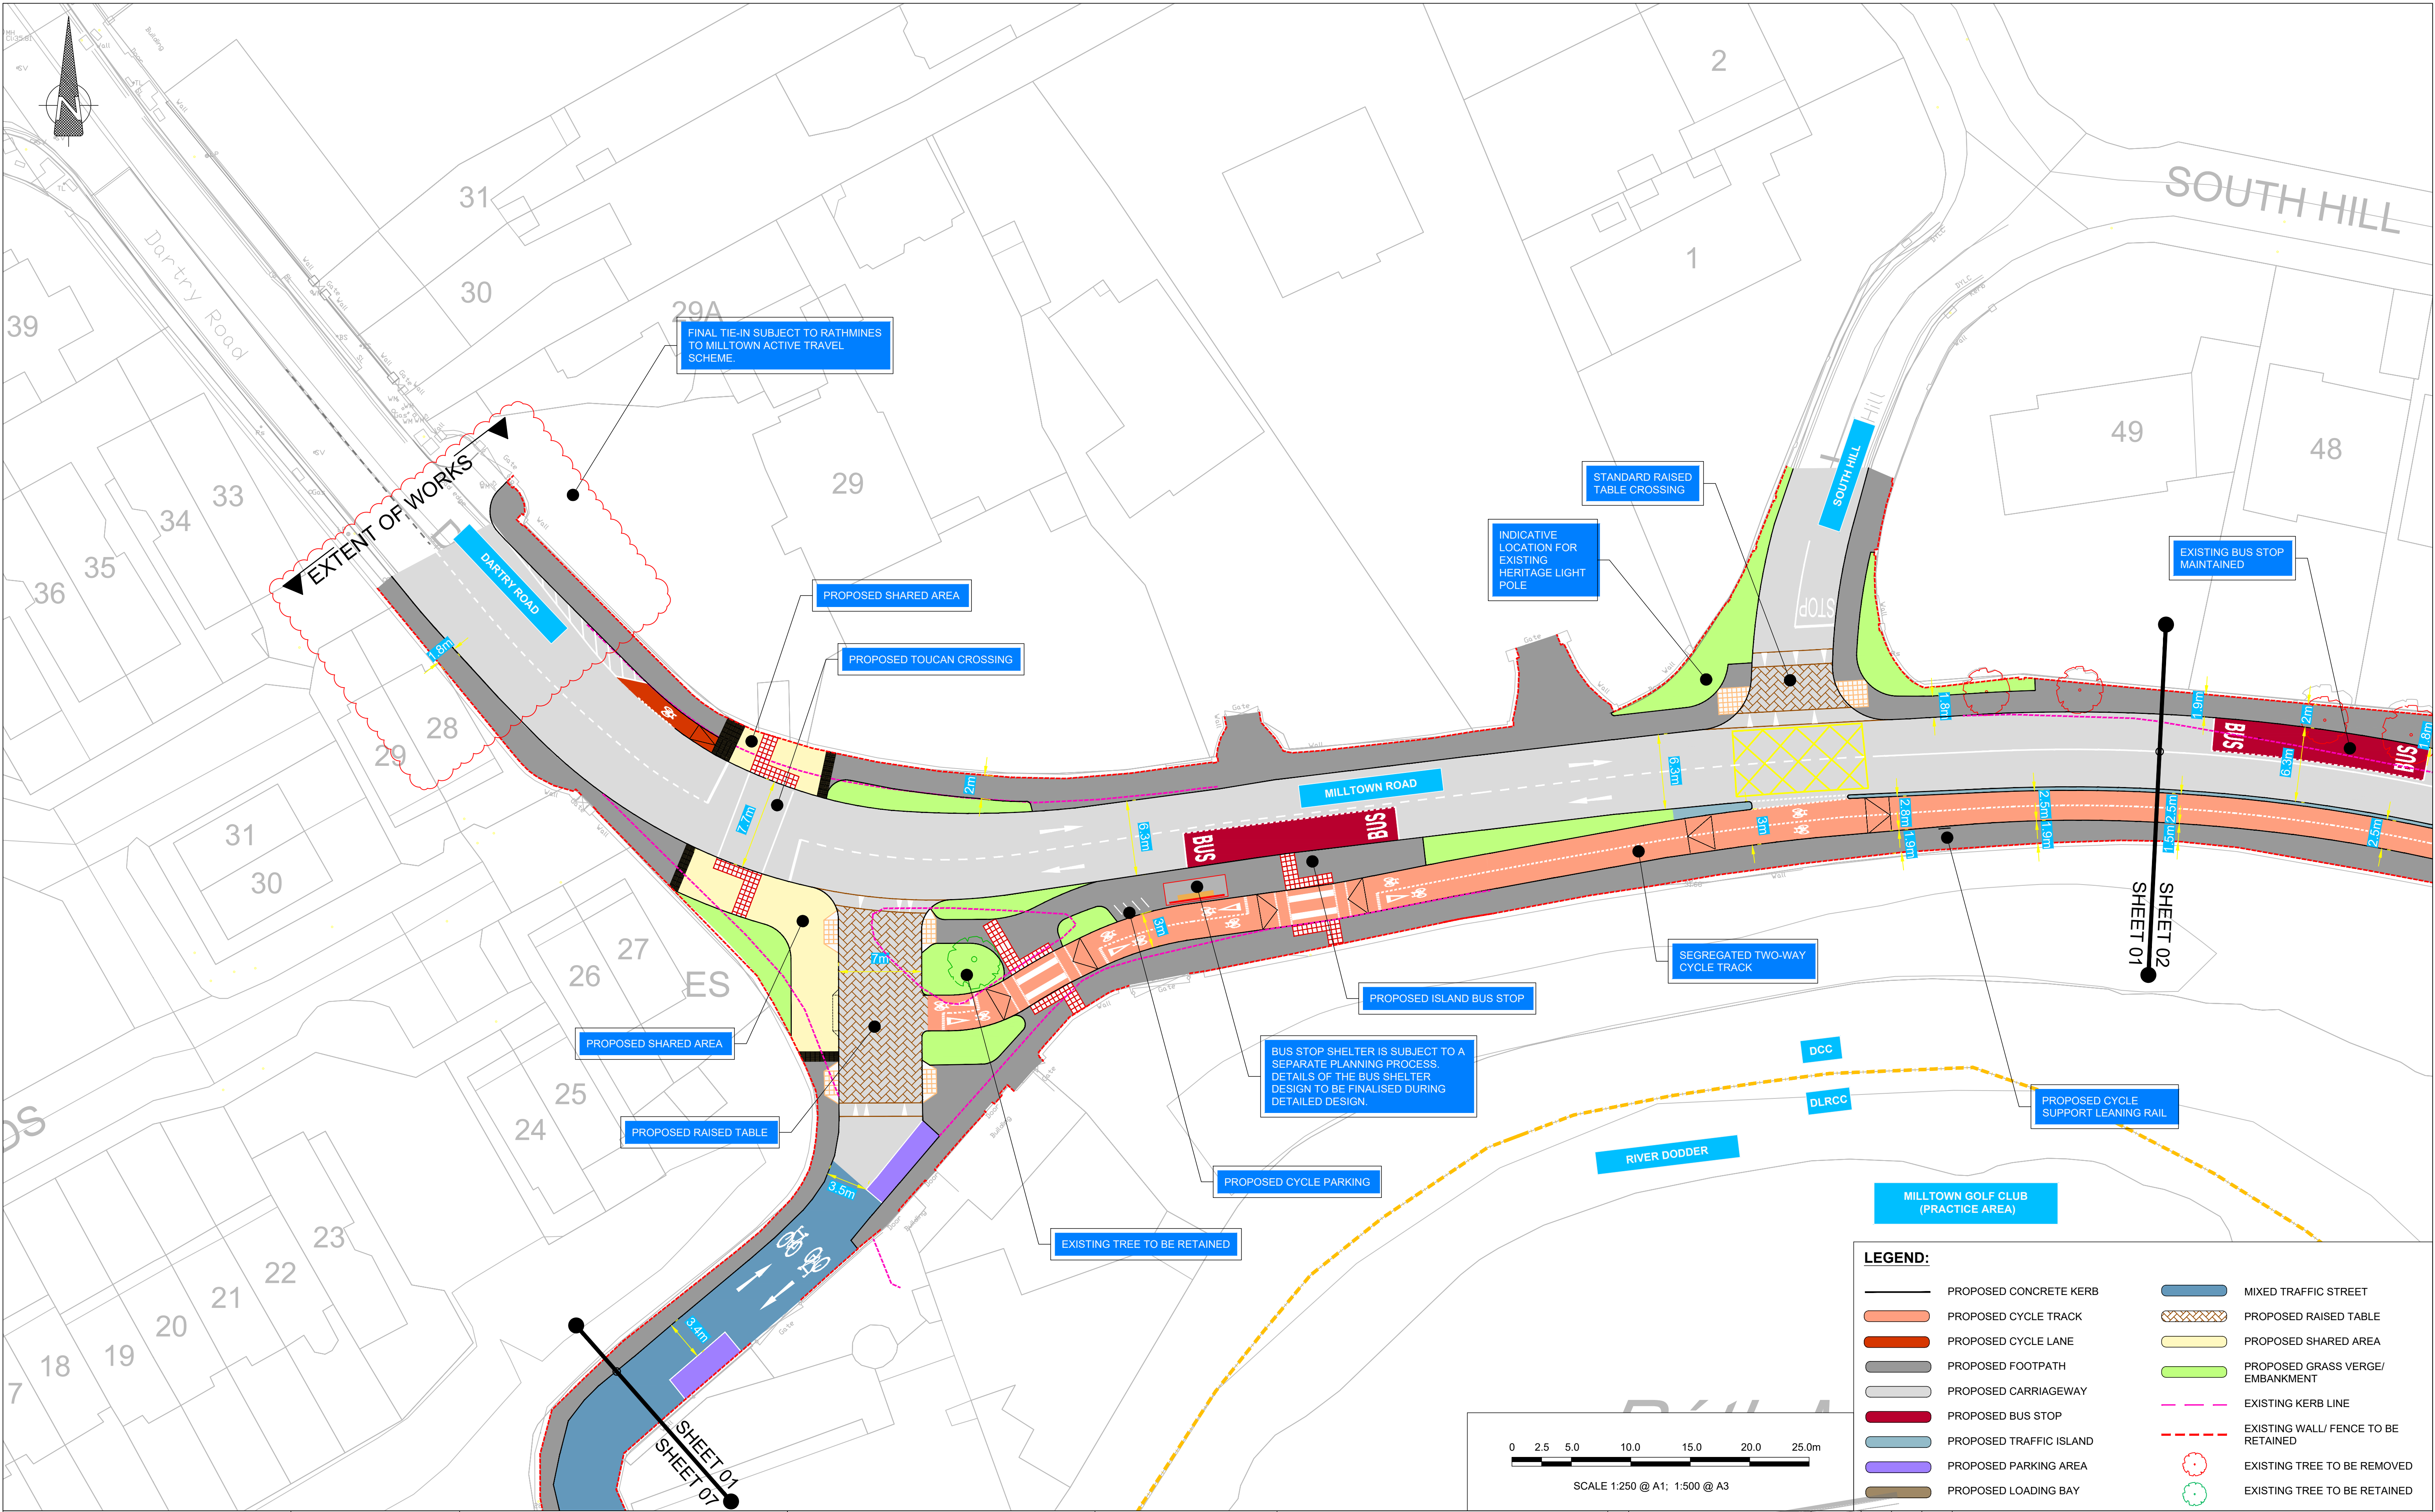

LEGEND:

- PROPOSED CONCRETE KERB
- PROPOSED CYCLE TRACK
- PROPOSED CYCLE LANE
- PROPOSED FOOTPATH
- PROPOSED CARRIAGEWAY
- PROPOSED BUS STOP
- PROPOSED TRAFFIC ISLAND
- PROPOSED PARKING AREA
- PROPOSED LOADING BAY
- MIXED TRAFFIC STREET
- PROPOSED RAISED TABLE
- PROPOSED SHARED AREA
- PROPOSED GRASS VERGE/ EMBANKMENT
- EXISTING KERB LINE
- EXISTING WALL/ FENCE TO BE RETAINED
- EXISTING TREE TO BE REMOVED
- EXISTING TREE TO BE RETAINED

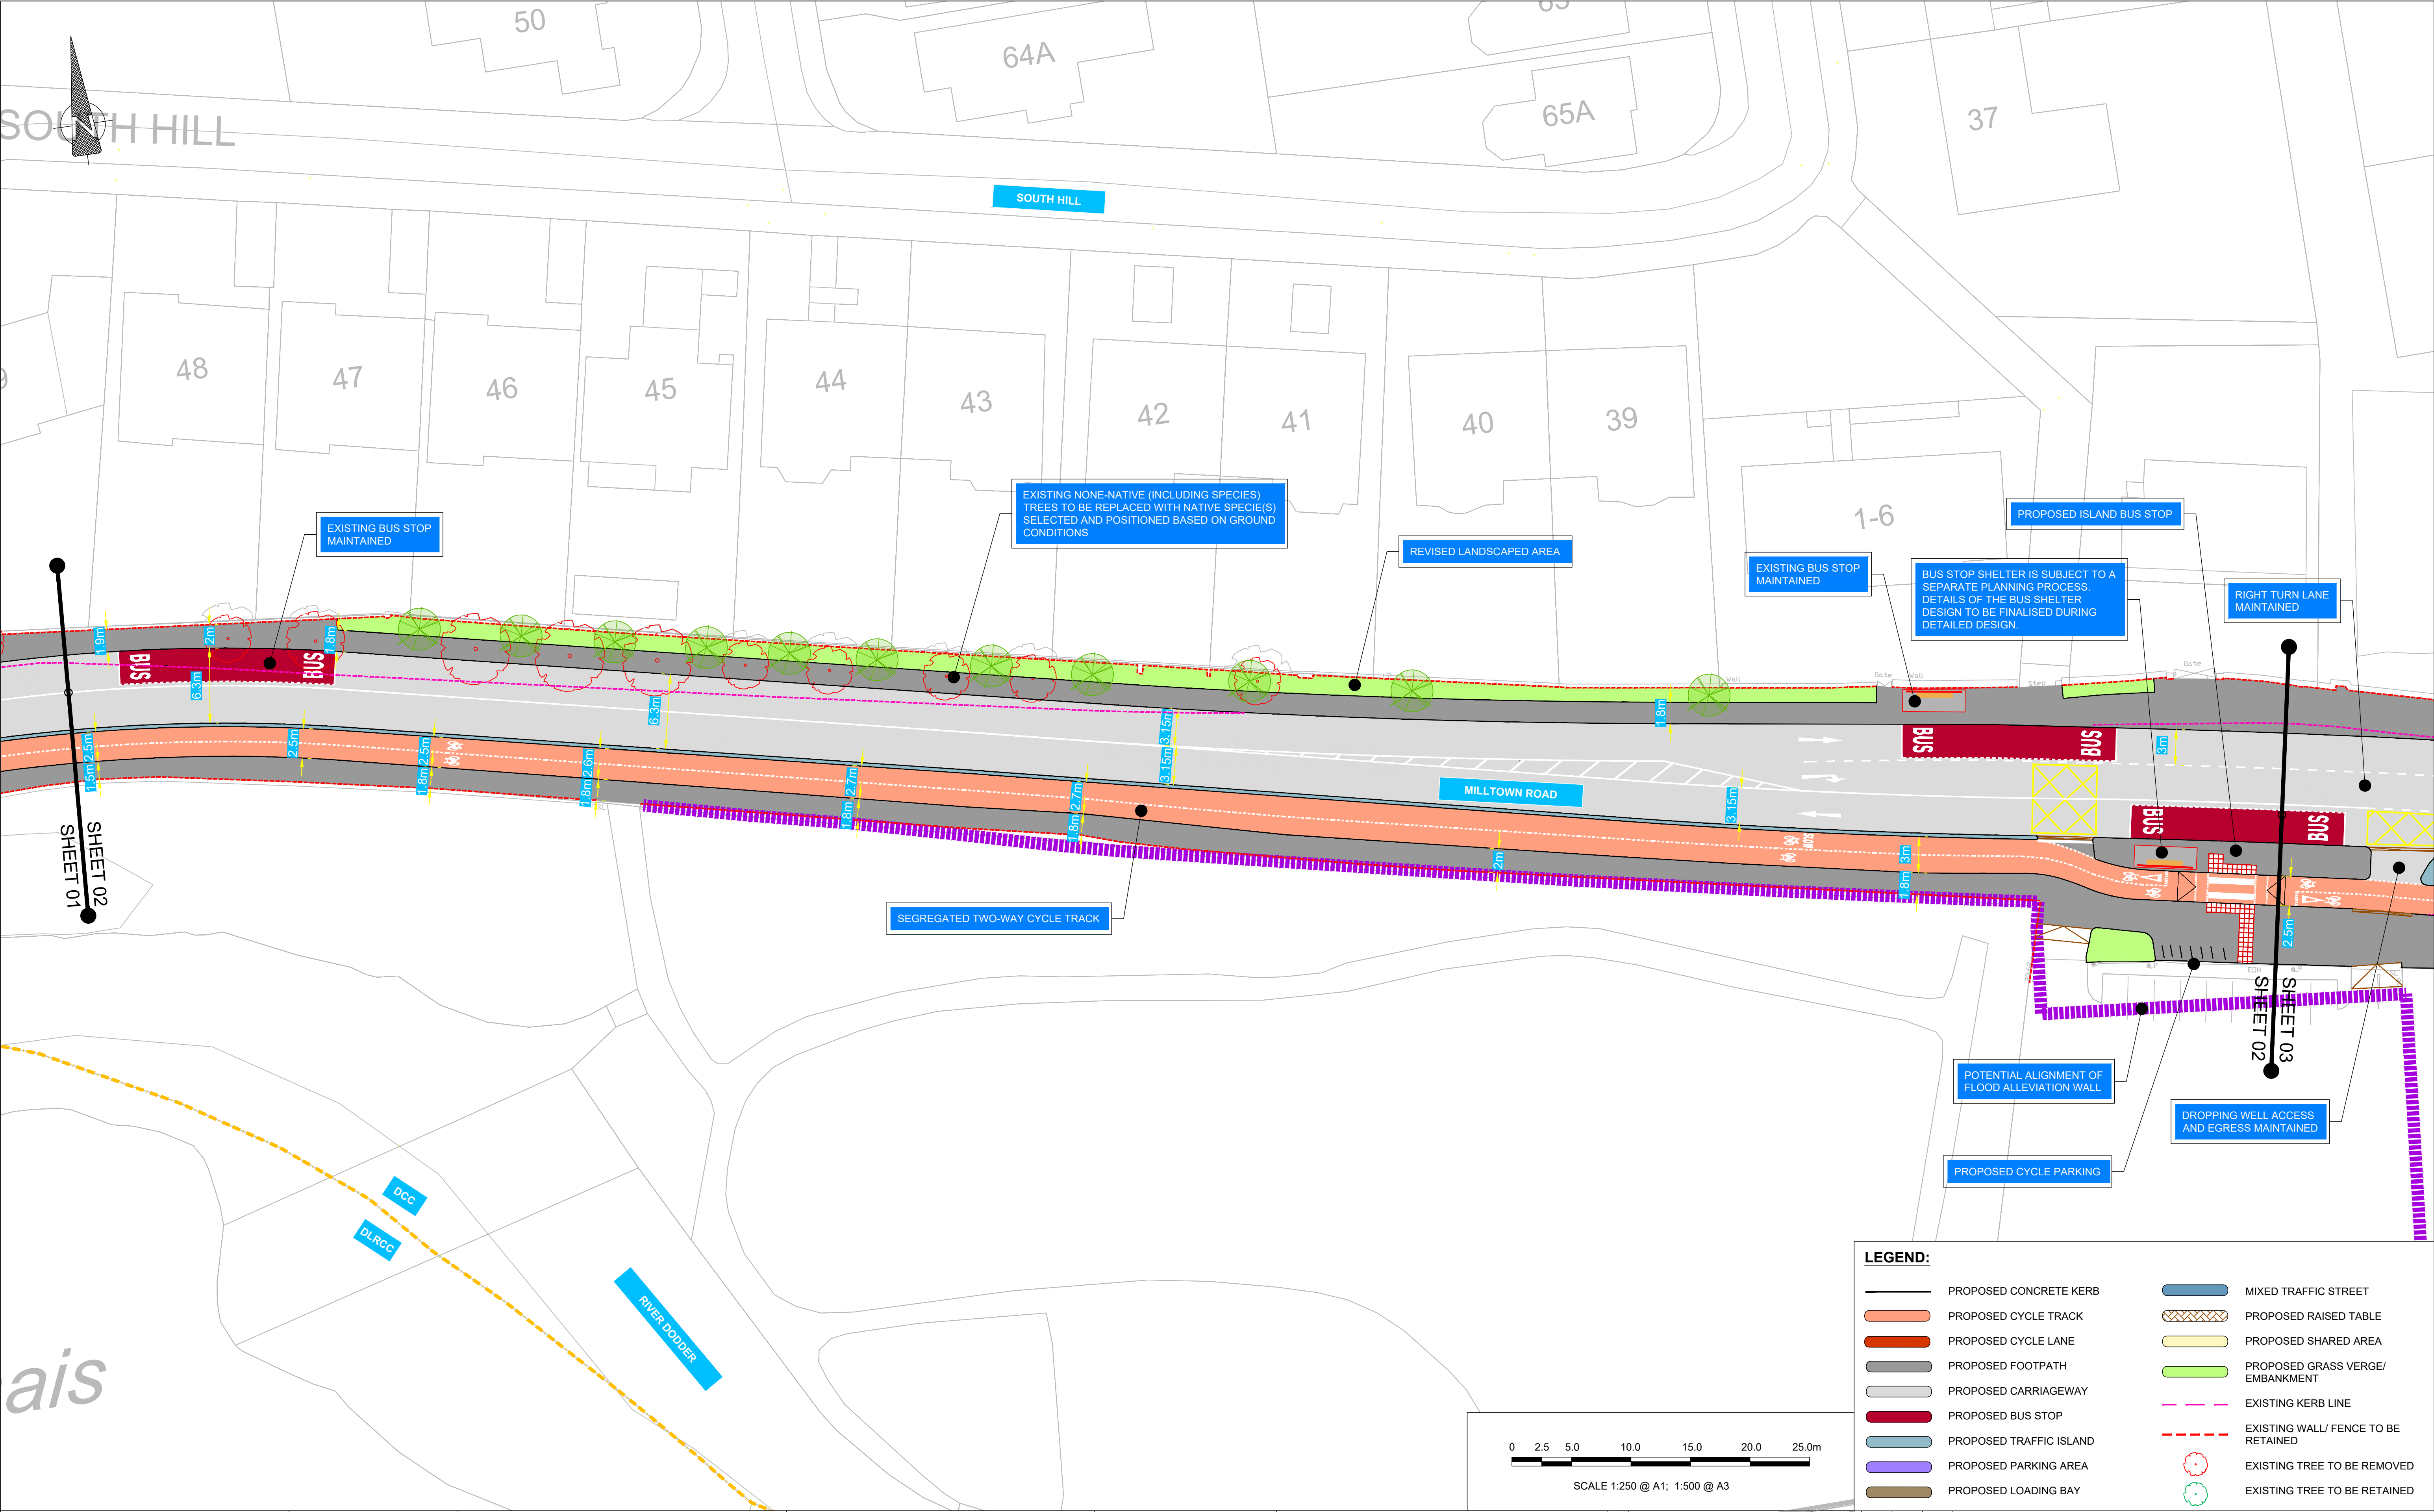

LEGEND:

PROPOSED CONCRETE KERB

PROPOSED CYCLE TRACK

PROPOSED CYCLE LANE

PROPOSED FOOTPATH

PROPOSED CARRIAGEWAY

PROPOSED BUS STOP

PROPOSED TRAFFIC ISLAND

PROPOSED PARKING AREA

PROPOSED LOADING BAY

MIXED TRAFFIC STREET

PROPOSED RAISED TABLE

PROPOSED SHARED AREA

PROPOSED GRASS VERGE/ EMBANKMENT

EXISTING KERB LINE

EXISTING WALL/ FENCE TO BE RETAINED

EXISTING TREE TO BE REMOVED

EXISTING TREE TO BE RETAINED

AN ROINN COMHSHAOIL AGUS IOMPAIR.
ENVIRONMENT AND TRANSPORTATION DEPT.

An Oifig Cláir um Thaisteal Gníomhach
The Active Travel Programme Office

CIVIC OFFICES WOOD QUAY, DUBLIN 8.
ANDY G WALSH
DIRECTOR FOR THE ACTIVE TRAVEL PROGRAMME OFFICE

EMAIL: activetraveloffice@dublincity.ie

ENGINEERING DESIGNER

NOTES

1. This drawing is to be used for the design identified in the title box. Other information shown is to be considered indicative only. The drawing is to be read in conjunction with all other relevant design drawings.

2. OSI data used for plans are printed under © Ordnance Survey Ireland. Government of Ireland. All rights reserved. Copyright © Ordnance Survey Ireland. Licence Number 2022/23/CCMA/Dublin City Council.

3. Preliminary design drawing only. Design may be subject to change.

03

For Information

07/02/25

DK

RA

IT

02

For Information

07/10/24

JD

VK

DA

01

For Information

09/08/24

PN

VK

DA

No.

Revision

Date

By

Chkd

App'd

PRELIMINARY

APPROVAL

TENDER

CONSTRUCTION

07/10/24

N/A

N/A

N/A

DA

N/A

N/A

N/A

Project Title

Milltown Road Active Travel Scheme

Drawing Title

General Arrangement Sheet 2

Designed: DA

CAD File: NA

Sheet: 2 of 7

Drawn: JD

Job No: 298284-00

Scale: 1:250 @ A1 / 1:500 @ A3


Checked: VK

Date: 07/02/25

Drawing No: DACT-3011-APP-GEO_GA-DR-ZZ-0100-02

Approved: DA

Rev: 03

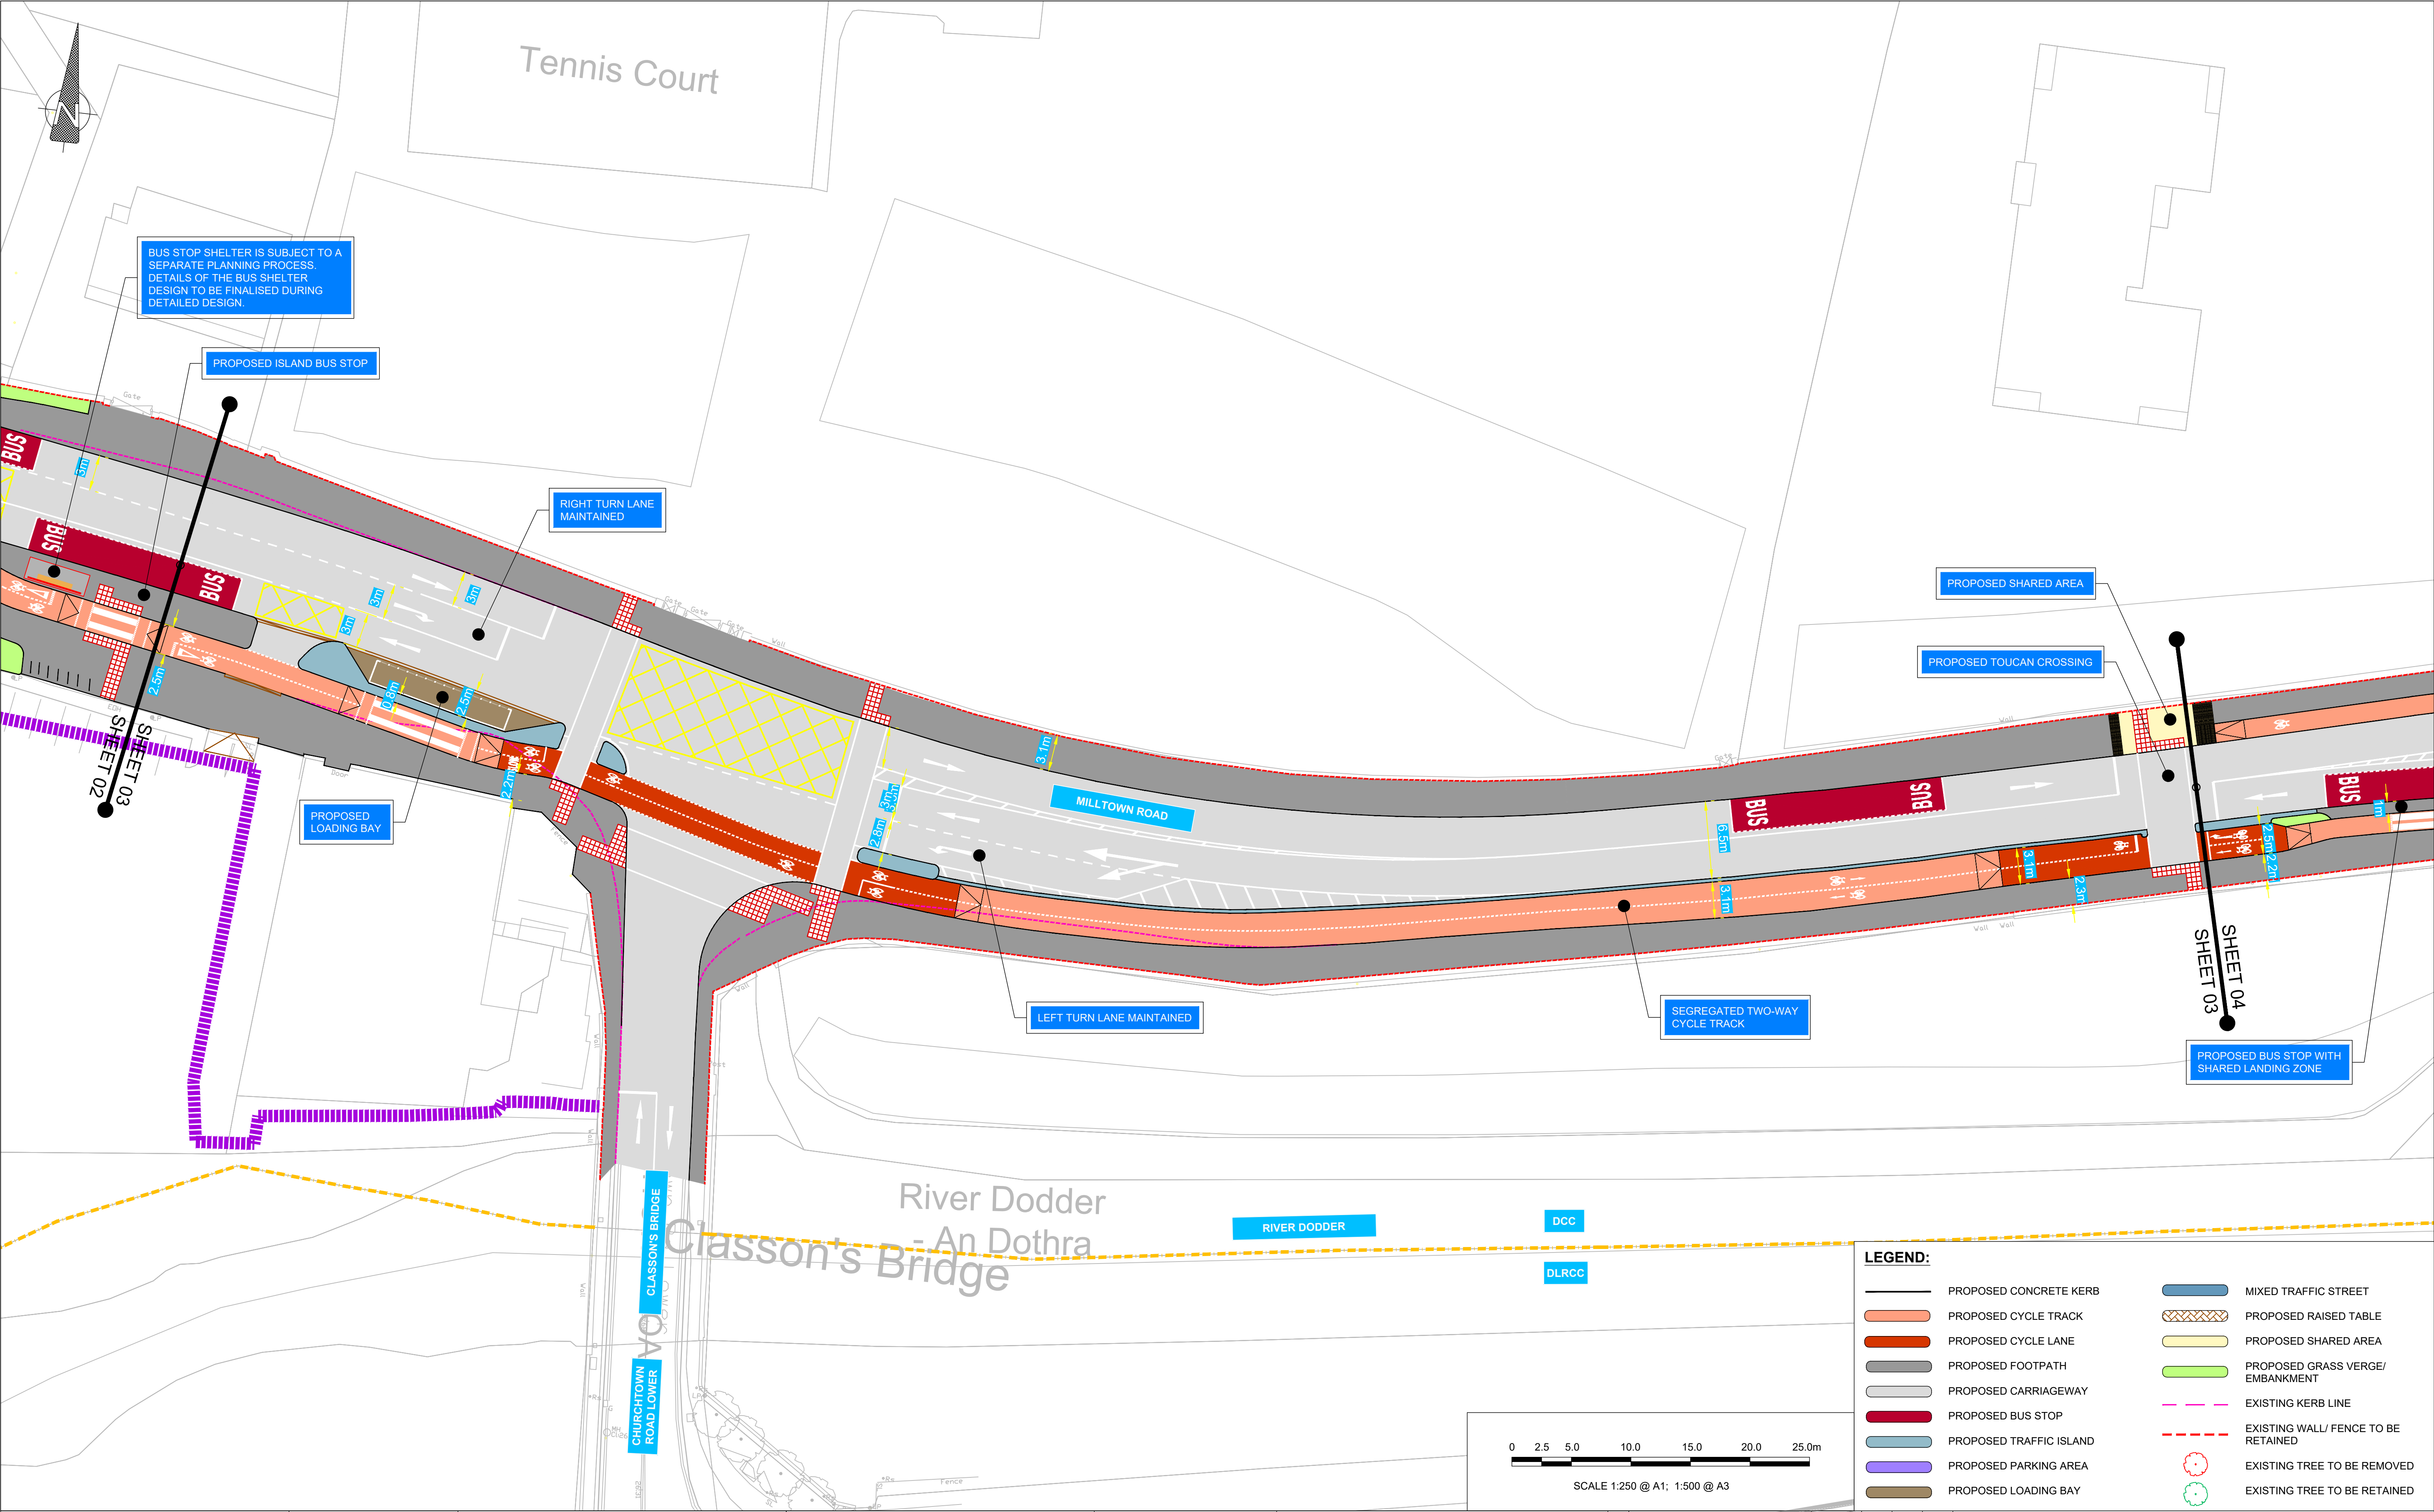

LEGEND:

PROPOSED CONCRETE KERB

PROPOSED CYCLE TRACK

PROPOSED CYCLE LANE

PROPOSED FOOTPATH

PROPOSED CARRIAGEWAY

PROPOSED BUS STOP

PROPOSED TRAFFIC ISLAND

PROPOSED PARKING AREA

PROPOSED LOADING BAY

MIXED TRAFFIC STREET

PROPOSED RAISED TABLE

PROPOSED SHARED AREA

PROPOSED GRASS VERGE/ EMBANKMENT

EXISTING KERB LINE

EXISTING WALL/ FENCE TO BE RETAINED

EXISTING TREE TO BE REMOVED

EXISTING TREE TO BE RETAINED

AN ROINN COMHSHAOIL AGUS IOMPAIR.
ENVIRONMENT AND TRANSPORTATION DEPT.

An Oifig Cláir um Thaisteal Gníomhach
The Active Travel Programme Office

CIVIC OFFICES WOOD QUAY, DUBLIN 8

EMAIL: activetraveloffice@dublincity.ie

ENGINEERING DESIGNER

NOTES

1. This drawing is to be used for the design identified in the title box. Other information shown is to be considered indicative only. The drawing is to be read in conjunction with all other relevant design drawings.

2. OSI data used for plans are printed under © Ordnance Survey Ireland. Government of Ireland. All rights reserved. Copyright © Ordnance Survey Ireland. Licence Number 2022/23/CCMA/Dublin City Council.

3. Preliminary design drawing only. Design may be subject to change.

03	For Information	07/02/25	DK	RA	IT
02	For Information	07/10/24	JD	VK	DA
01	For Information	09/08/24	PN	VK	DA
No.	Revision	Date	By	Chkd	App'd
PRELIMINARY			07/10/24	DA	
APPROVAL			N/A	N/A	
TENDER			N/A	N/A	
CONSTRUCTION			N/A	N/A	

Project Title

Milltown Road Active Travel Scheme

Drawing Title

General Arrangement Sheet 3

Designed: DA

CAD File: NA

Sheet:

Sheet 3 of 7

Drawn: JD

Job No: 298284-00

Scale: 1:250 @ A1 / 1:500 @ A3

Drawing No:



Rev: 03

Checked: VK

Date: 07/02/25

DACT-3011-APP-GEO_GA-DR-ZZ-0100-03

Approved: DA

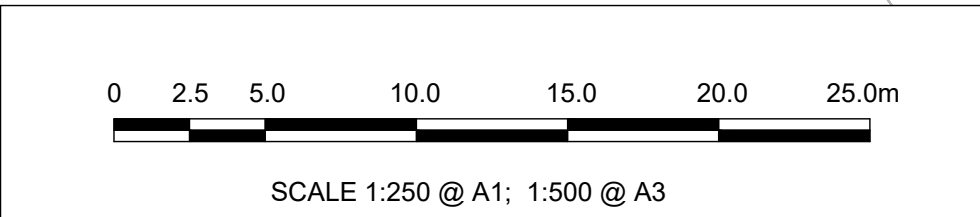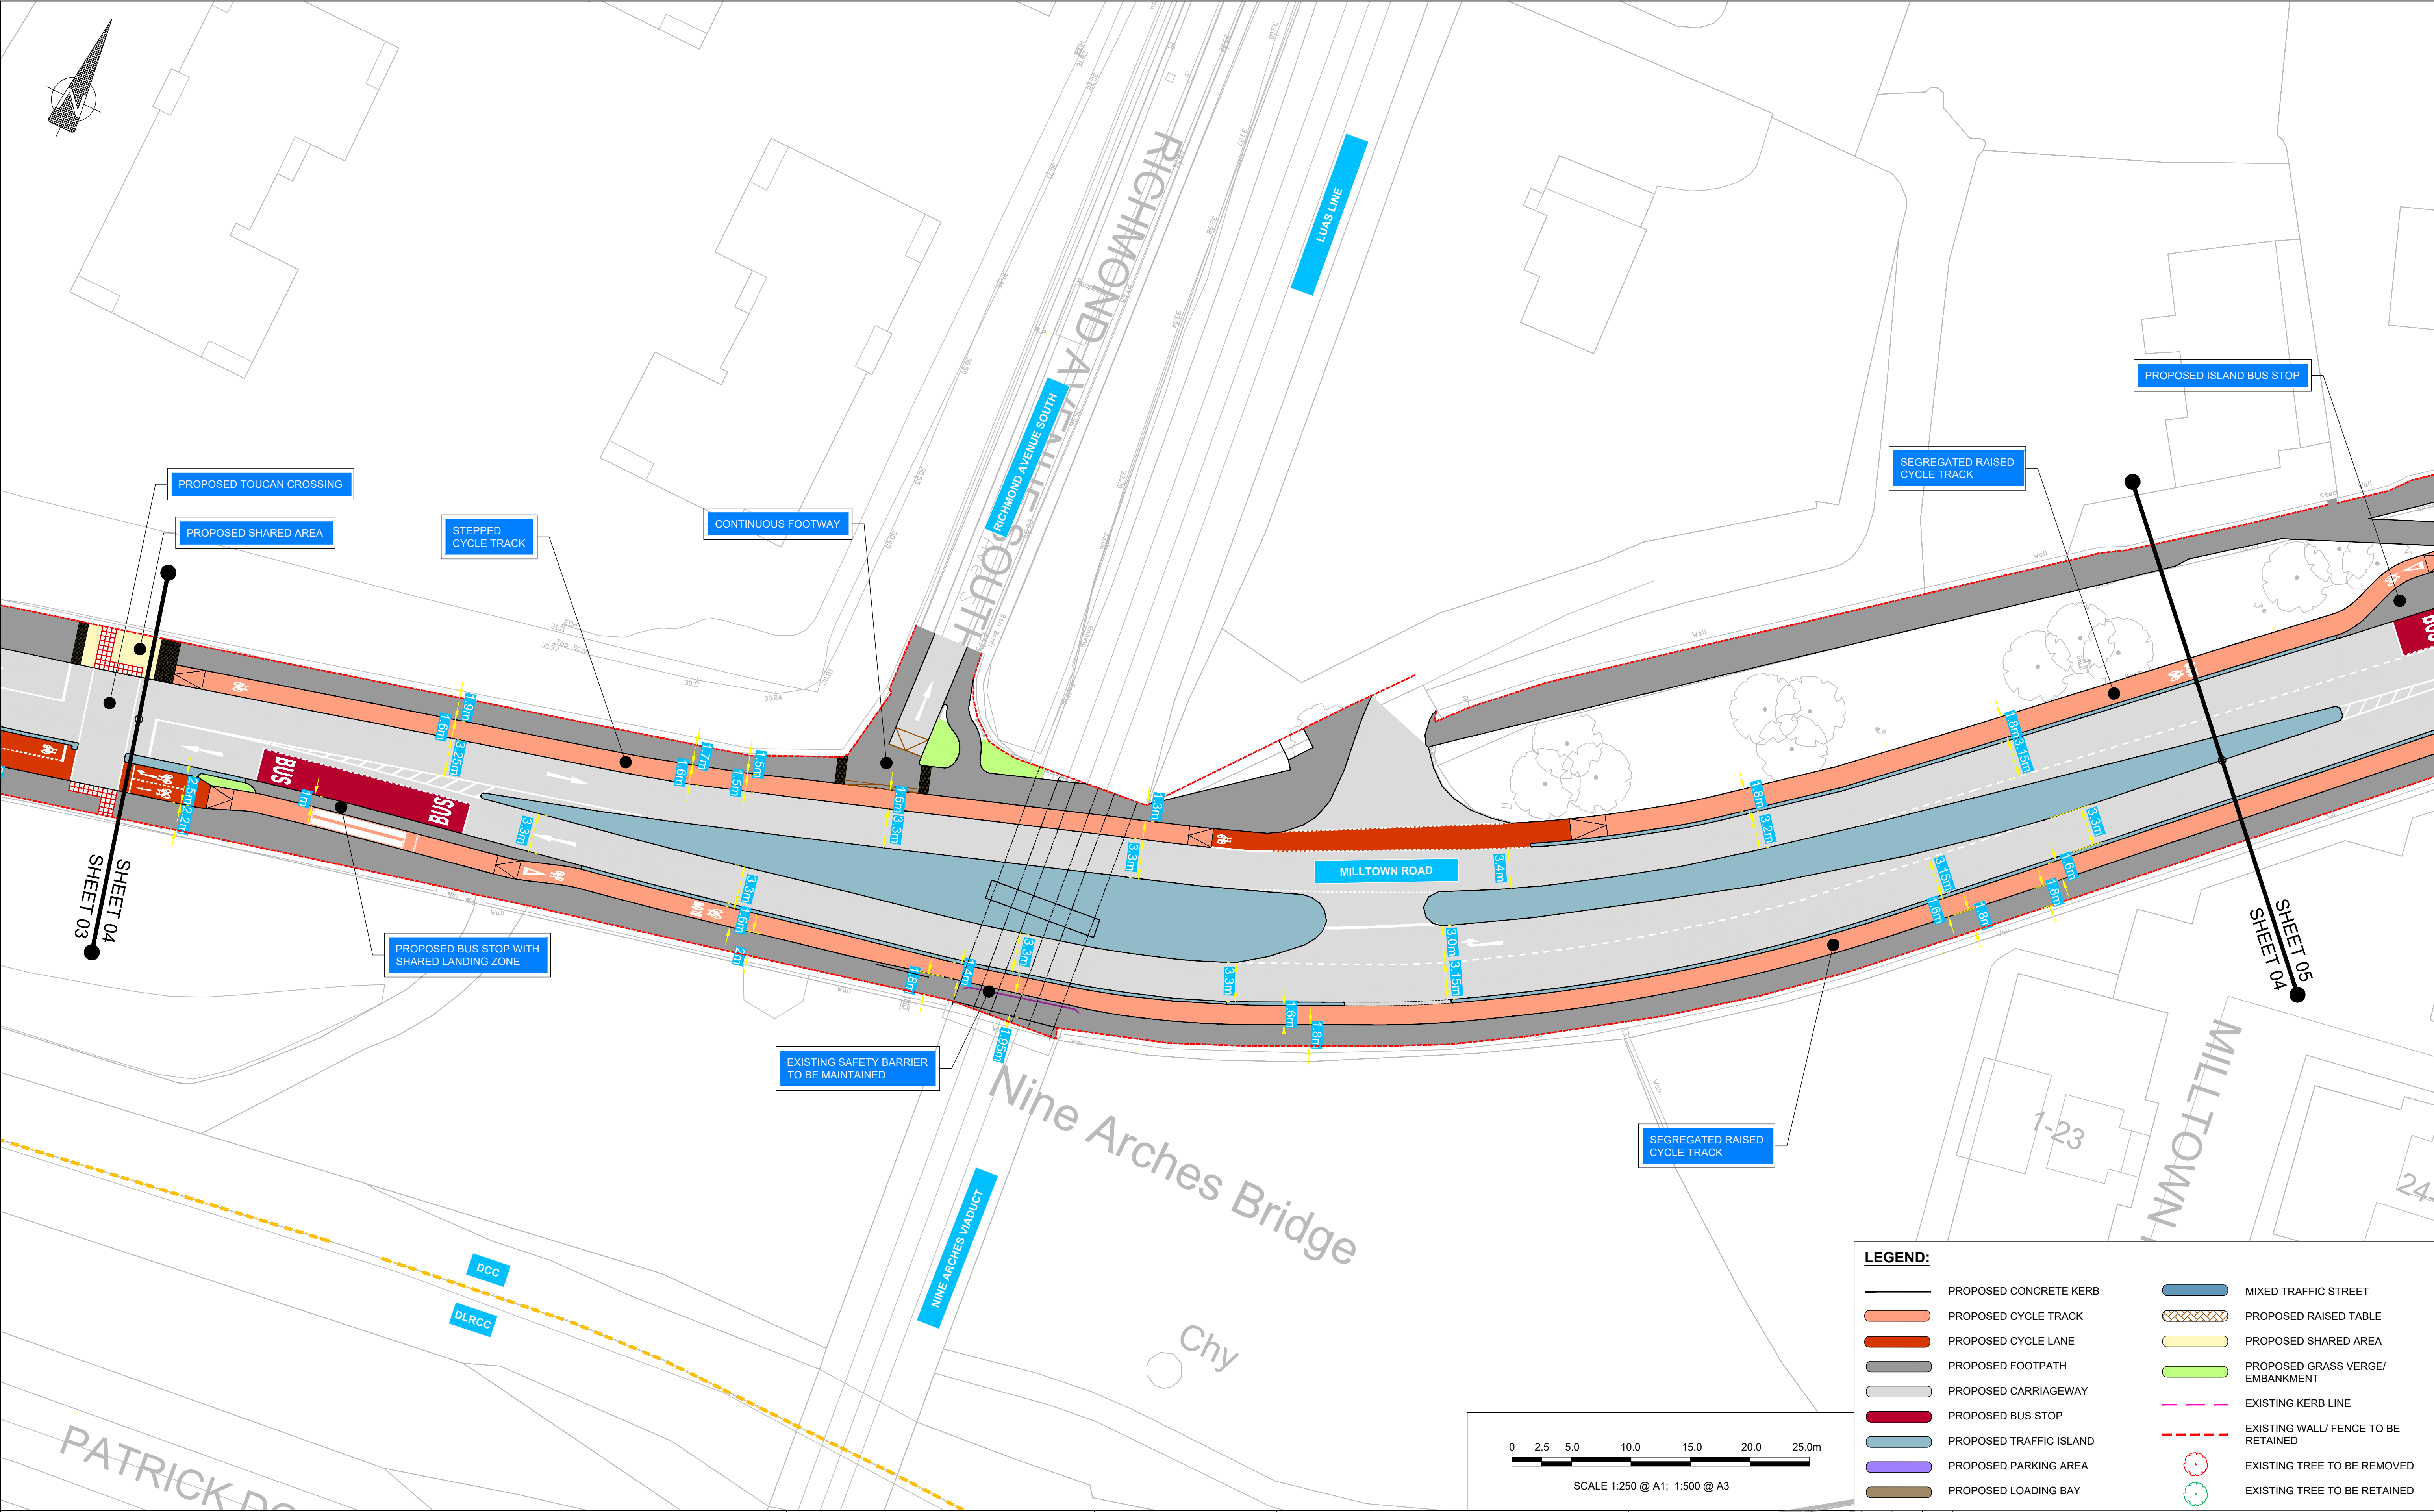

LEGEND:

- | | |
|-------------------------|-------------------------------------|
| PROPOSED CONCRETE KERB | MIXED TRAFFIC STREET |
| PROPOSED CYCLE TRACK | PROPOSED RAISED TABLE |
| PROPOSED CYCLE LANE | PROPOSED SHARED AREA |
| PROPOSED FOOTPATH | PROPOSED GRASS VERGE/ EMBANKMENT |
| PROPOSED CARRIAGEWAY | EXISTING KERB LINE |
| PROPOSED BUS STOP | EXISTING WALL/ FENCE TO BE RETAINED |
| PROPOSED TRAFFIC ISLAND | EXISTING TREE TO BE REMOVED |
| PROPOSED PARKING AREA | EXISTING TREE TO BE RETAINED |
| PROPOSED LOADING BAY | |

AN ROINN COMHSHAOIL AGUS IOMPAIR.
ENVIRONMENT AND TRANSPORTATION DEPT.

An Oifig Cláir um Thaisteal Gníomhach
The Active Travel Programme Office

CIVIC OFFICES WOOD QUAY, DUBLIN 8. EMAIL: activetraveloffice@dublincity.ie

ANDY G WALSH
DIRECTOR FOR THE ACTIVE TRAVEL PROGRAMME OFFICE

ENGINEERING DESIGNER

NOTES

1. This drawing is to be used for the design identified in the title box. Other information shown is to be considered indicative only. The drawing is to be read in conjunction with all other relevant design drawings.

2. OSI data used for plans are printed under © Ordnance Survey Ireland. Government of Ireland. All rights reserved. Copyright © Ordnance Survey Ireland. Licence Number 2022/23/CCMA/Dublin City Council.

3. Preliminary design drawing only. Design may be subject to change.


No.	Revision	Date	By	Chkd	App'd
03	For Information	07/02/25	DK	RA	IT
02	For Information	07/10/24	JD	VK	DA
01	For Information	09/08/24	PN	VK	DA

Stage	Date	App'd
PRELIMINARY	07/10/24	DA
APPROVAL	N/A	N/A
TENDER	N/A	N/A
CONSTRUCTION	N/A	N/A

DRAFT

Project Title	
Milltown Road Active Travel Scheme	
Drawing Title	
General Arrangement Sheet 4	
Designed: DA	CAD File: NA
Drawn: JD	Job No: 298284-00
Checked: VK	Scale: 1:250 @ A1 / 1:500 @ A3
Approved: DA	Date: 07/02/25

Sheet	
Sheet 4 of 7	Drawing No:
03	Rev:

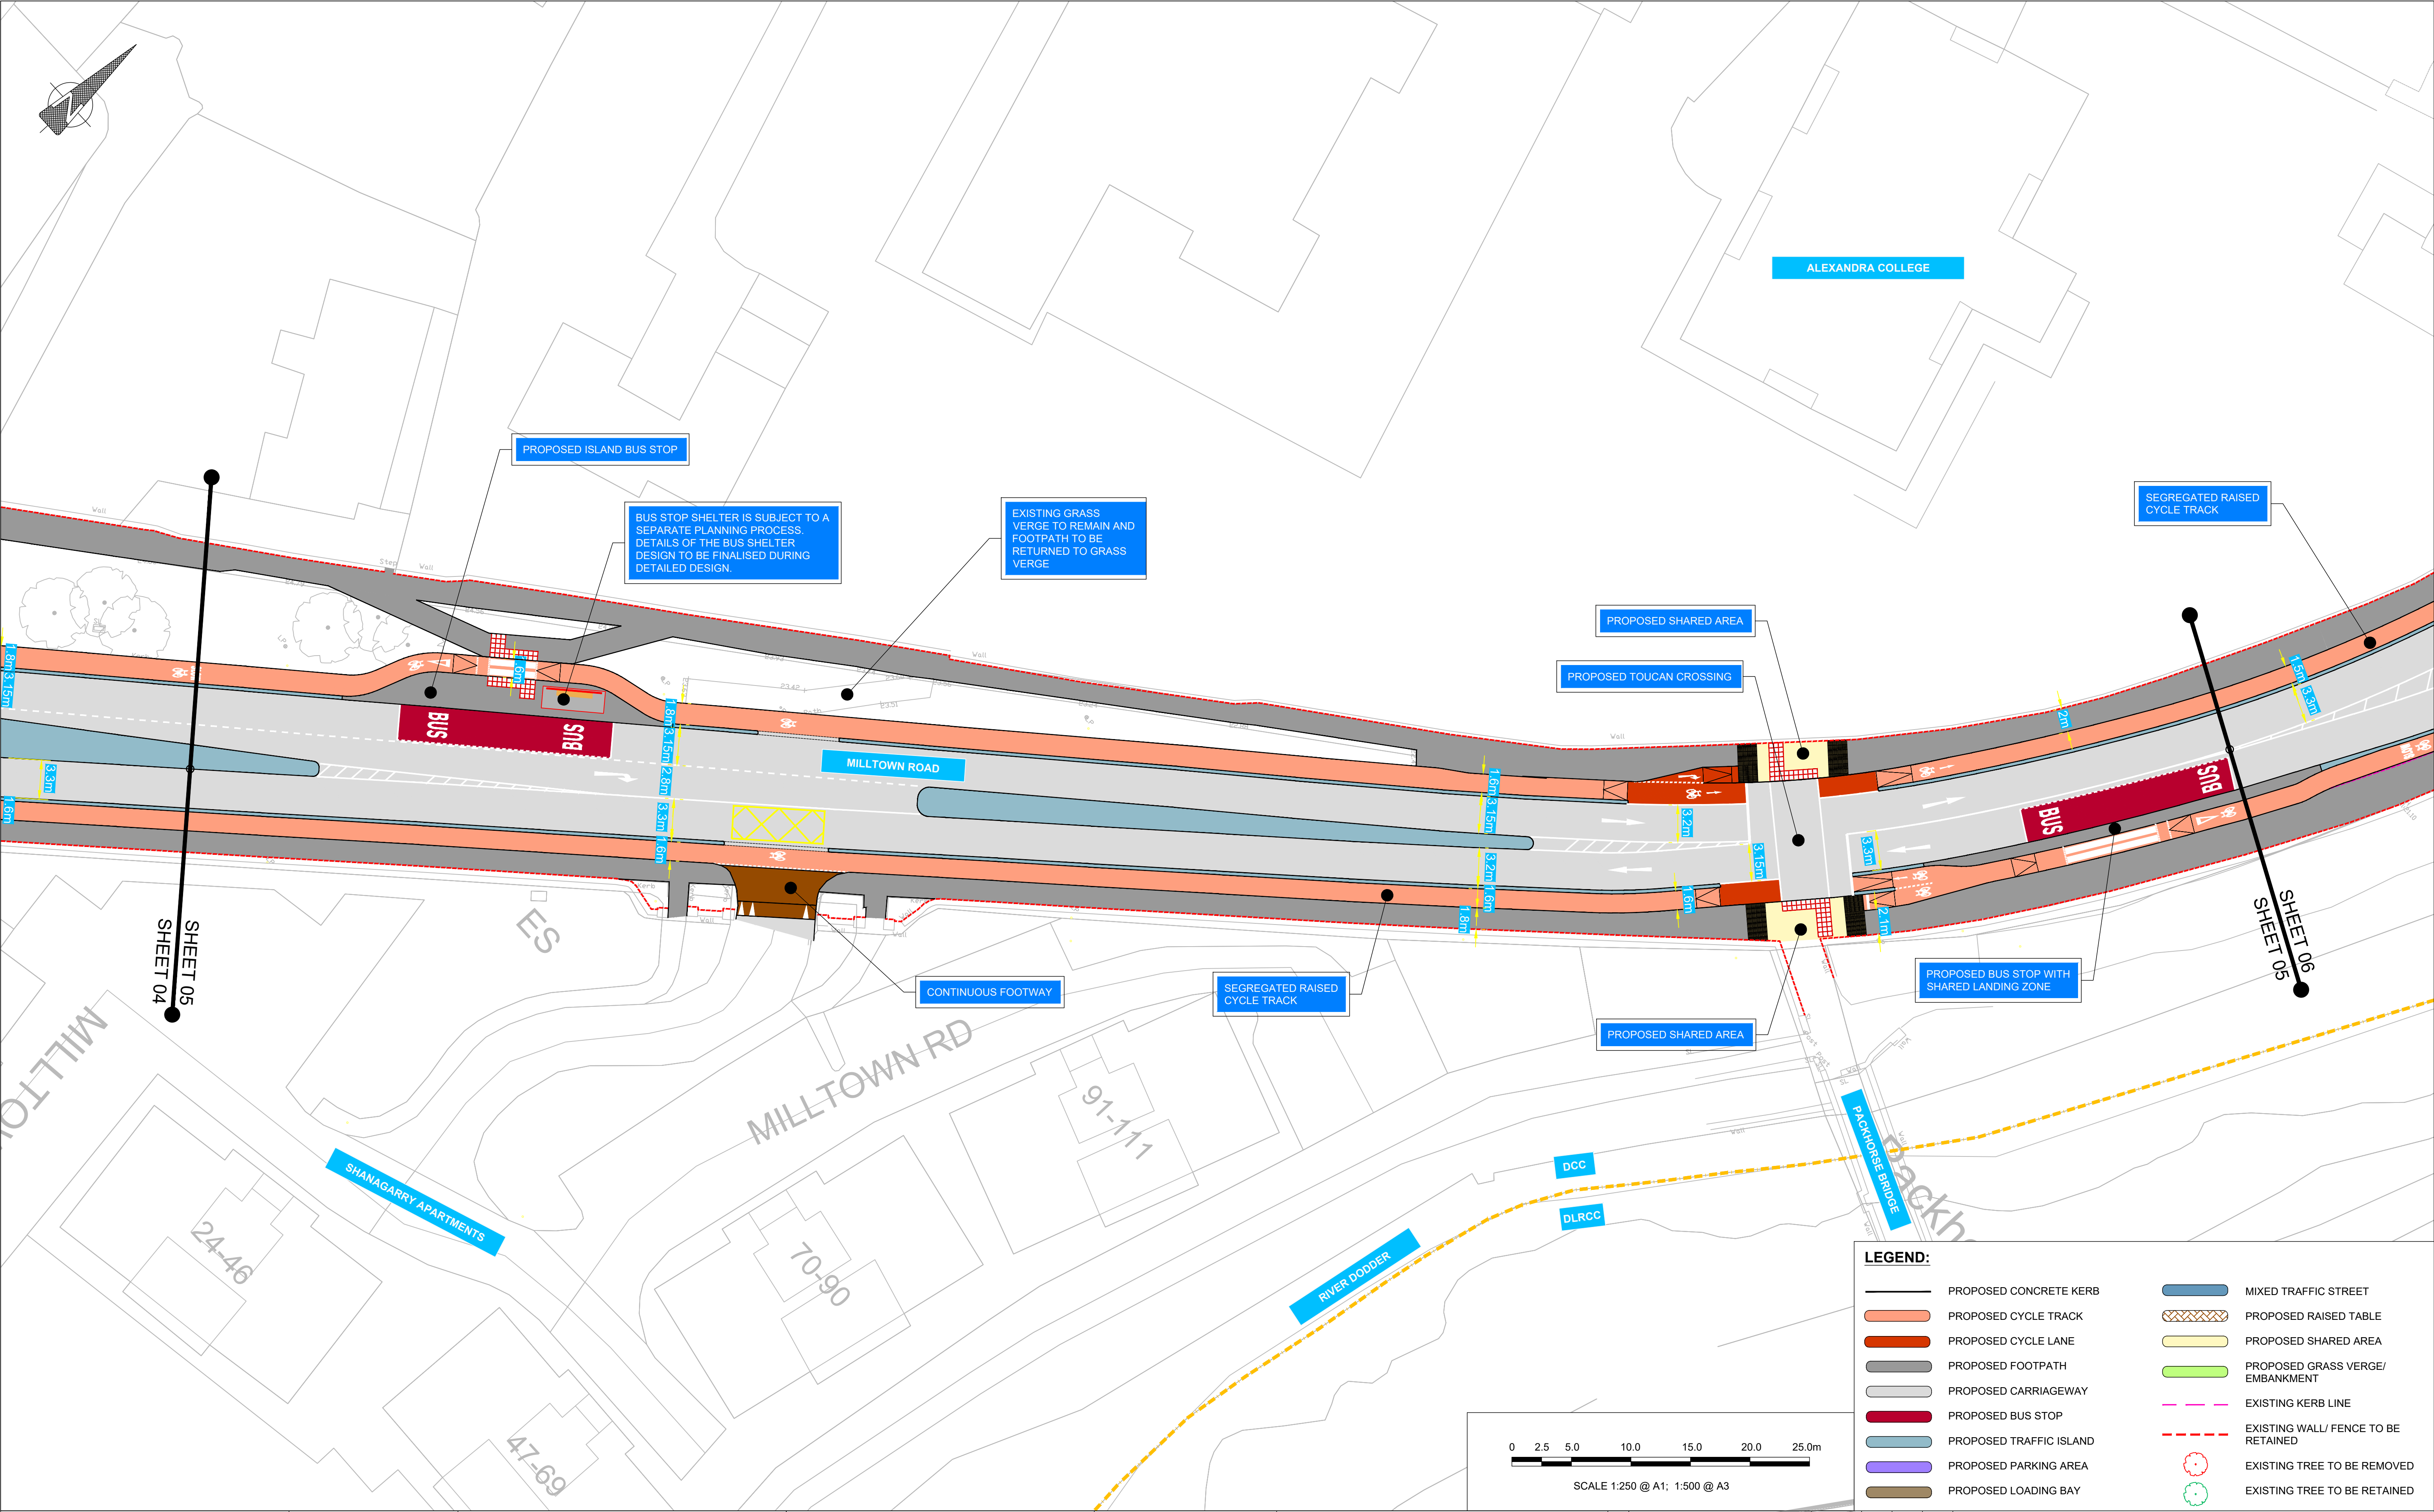

LEGEND:

PROPOSED CONCRETE KERB

PROPOSED CYCLE TRACK

PROPOSED CYCLE LANE

PROPOSED FOOTPATH

PROPOSED CARRIAGEWAY

PROPOSED BUS STOP

PROPOSED TRAFFIC ISLAND

PROPOSED PARKING AREA

PROPOSED LOADING BAY

MIXED TRAFFIC STREET

PROPOSED RAISED TABLE

PROPOSED SHARED AREA

PROPOSED GRASS VERGE/ EMBANKMENT

EXISTING KERB LINE

EXISTING WALL/ FENCE TO BE RETAINED

EXISTING TREE TO BE REMOVED

EXISTING TREE TO BE RETAINED

AN ROINN COMHSHAOIL AGUS IOMPAIR.
ENVIRONMENT AND TRANSPORTATION DEPT.

An Oifig Cláir um Thaisteal Gníomhach
The Active Travel Programme Office

CIVIC OFFICES WOOD QUAY, DUBLIN 8. EMAIL: activetraveloffice@dublincity.ie

ENGINEERING DESIGNER

NOTES

1. This drawing is to be used for the design identified in the title box. Other information shown is to be considered indicative only. The drawing is to be read in conjunction with all other relevant design drawings.

2. OSI data used for plans are printed under © Ordnance Survey Ireland, Government of Ireland. All rights reserved. Copyright © Ordnance Survey Ireland, Licence Number 2022/23/CCMA/Dublin City Council.

3. Preliminary design drawing only. Design may be subject to change.

03	For Information	07/02/25	DK	RA	IT
02	For Information	07/10/24	JD	VK	DA
01	For Information	09/08/24	PN	VK	DA
No.	Revision	Date	By	Chkd	App'd
	Stage	Date			
	PRELIMINARY	07/10/24		DA	
	APPROVAL	N/A		N/A	
	TENDER	N/A		N/A	
	CONSTRUCTION	N/A		N/A	

Project Title

Milltown Road Active Travel Scheme

Drawing Title

General Arrangement Sheet 5

Designed: DA

CAD File: NA

Sheet:

Sheet 5 of 7

Drawn: JD

Job No: 298284-00

Scale: 1:250 @ A1 / 1:500 @ A3

Drawing No:

Rev: 03

Checked: VK




Scale: 1:250 @ A1 / 1:500 @ A3

Date: 07/02/25

DACT-3011-APP-GEO_GA-DR-ZZ-0100-05

Approved: DA

Date: 07/02/25

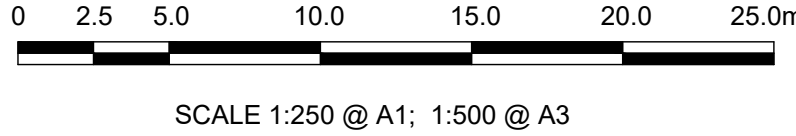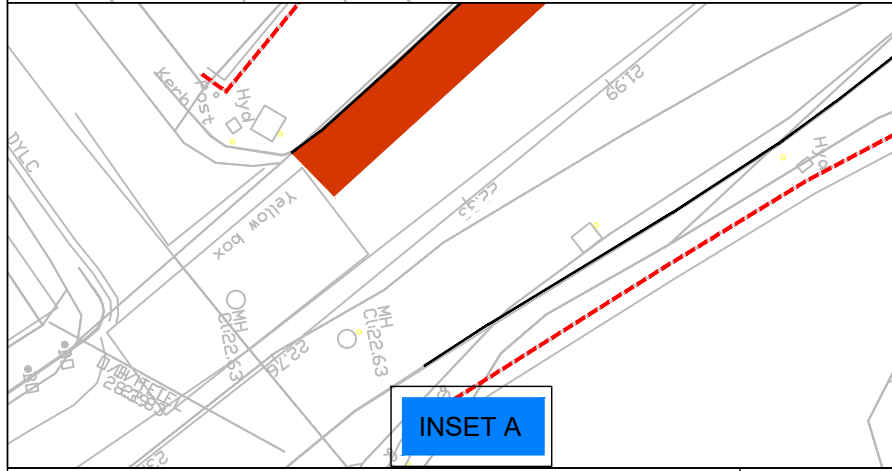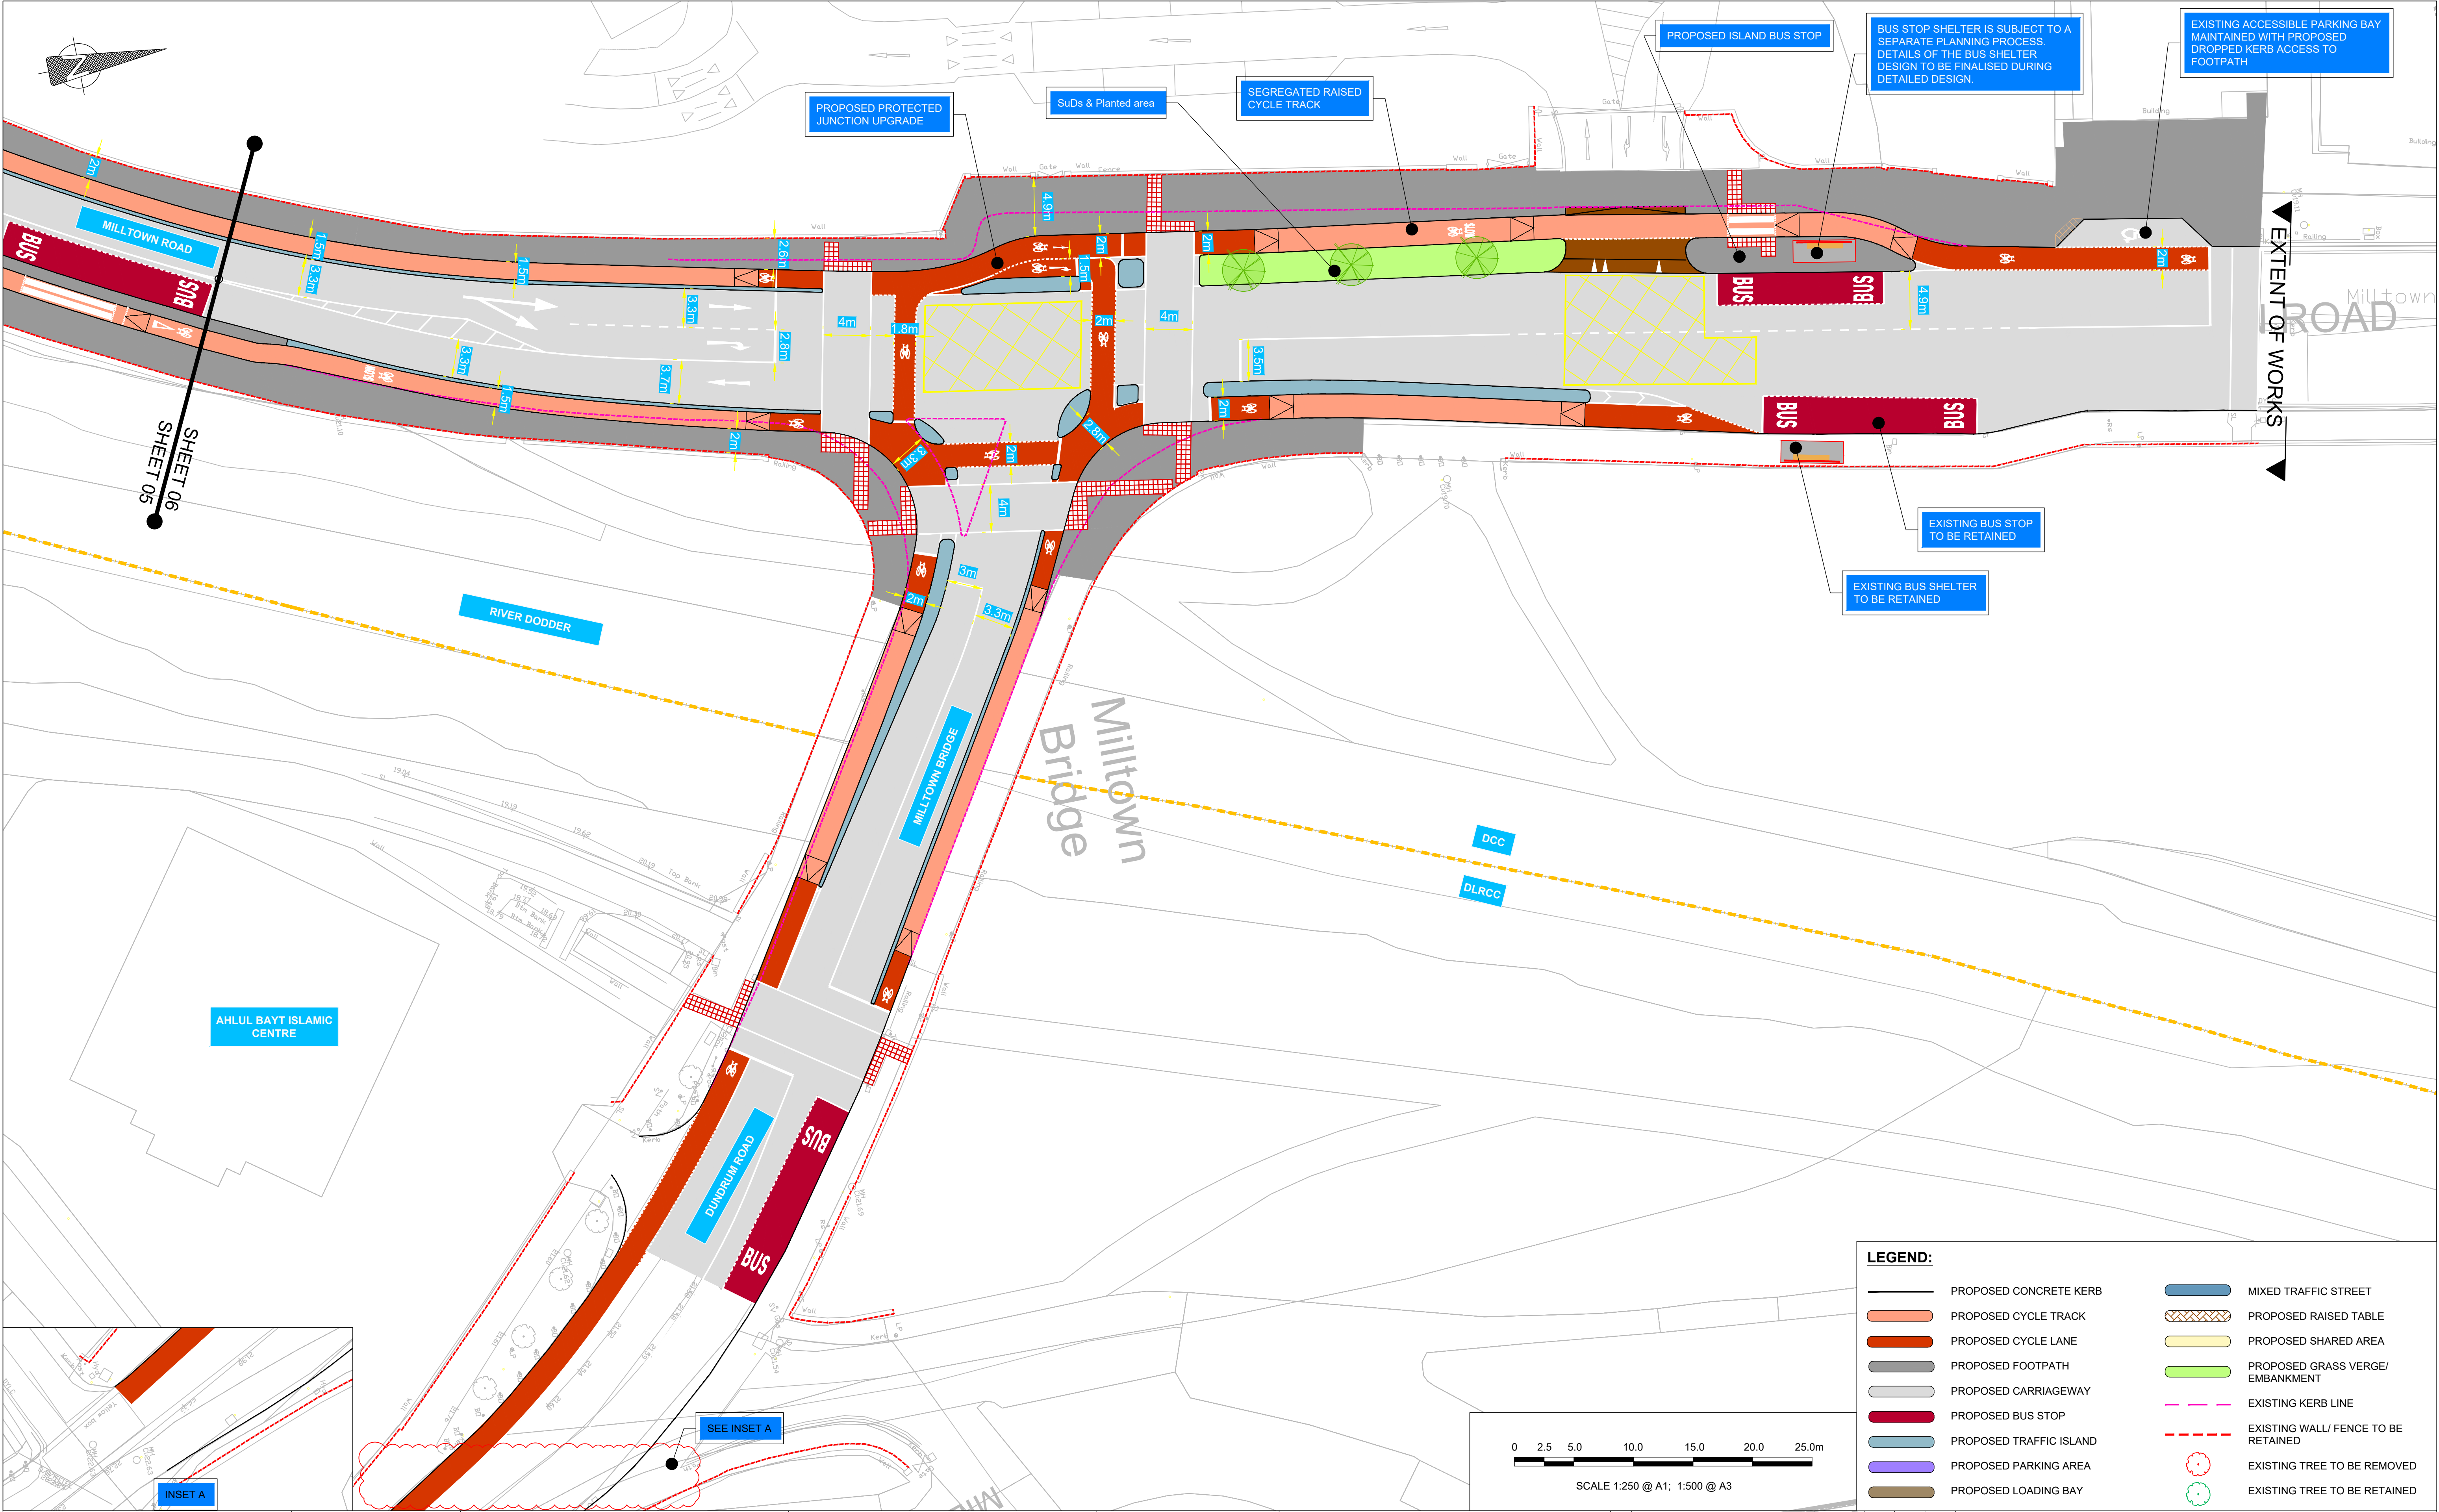

LEGEND:									
	PROPOSED CONCRETE KERB		MIXED TRAFFIC STREET		PROPOSED RAISED TABLE		PROPOSED SHARED AREA		PROPOSED GRASS VERGE/ EMBANKMENT
	PROPOSED CYCLE TRACK		PROPOSED RAISED TABLE		PROPOSED SHARED AREA		PROPOSED GRASS VERGE/ EMBANKMENT		EXISTING KERB LINE
	PROPOSED CYCLE LANE		PROPOSED SHARED AREA		PROPOSED GRASS VERGE/ EMBANKMENT		EXISTING KERB LINE		EXISTING WALL/ FENCE TO BE RETAINED
	PROPOSED FOOTPATH		PROPOSED GRASS VERGE/ EMBANKMENT		EXISTING KERB LINE		EXISTING WALL/ FENCE TO BE RETAINED		EXISTING TREE TO BE REMOVED
	PROPOSED CARRIAGEWAY		EXISTING KERB LINE		EXISTING WALL/ FENCE TO BE RETAINED		EXISTING TREE TO BE REMOVED		EXISTING TREE TO BE RETAINED
	PROPOSED BUS STOP		EXISTING WALL/ FENCE TO BE RETAINED		EXISTING TREE TO BE REMOVED		EXISTING TREE TO BE RETAINED		
	PROPOSED TRAFFIC ISLAND		EXISTING TREE TO BE REMOVED		EXISTING TREE TO BE RETAINED				
	PROPOSED PARKING AREA		EXISTING TREE TO BE RETAINED						
	PROPOSED LOADING BAY								

AN ROINN COMHSHAOIL AGUS IOMPAIR.
ENVIRONMENT AND TRANSPORTATION DEPT.

An Oifig Cláir um Thaisteal Gníomhach
The Active Travel Programme Office

CIVIC OFFICES WOOD QUAY, DUBLIN 8. EMAIL: activetraveloffice@dublincity.ie

ANDY G WALSH
DIRECTOR FOR THE ACTIVE TRAVEL PROGRAMME OFFICE

ENGINEERING DESIGNER


NOTES
1. This drawing is to be used for the design identified in the title box. Other information shown is to be considered indicative only. The drawing is to be read in conjunction with all other relevant design drawings.
2. OSI data used for plans are printed under © Ordnance Survey Ireland. Government of Ireland. All rights reserved. Copyright © Ordnance Survey Ireland. Licence Number 2022/23/CCMA/Dublin City Council.
3. Preliminary design drawing only. Design may be subject to change.

03	For Information	07/02/25	DK	RA	IT
02	For Information	07/10/24	JD	VK	DA
01	For Information	09/08/24	PN	VK	DA
No.	Revision	Date	By	Chkd	App'd
	Stage	Date			App'd
PRELIMINARY		07/10/24			DA
APPROVAL		N/A			N/A
TENDER		N/A			N/A
CONSTRUCTION		N/A			N/A

Project Title
Milltown Road Active Travel Scheme

Drawing Title
General Arrangement Sheet 6

Designed: DA	CAD File: NA	Sheet:	Sheet 6 of 7
Drawn: JD	Job No: 298284-00	Scale: 1:250 @ A1 / 1:500 @ A3	Drawing No:
Checked: VK	Scale: 1:250 @ A1 / 1:500 @ A3	Date: 07/02/25	Rev: 03
Approved: DA	Date: 07/02/25		

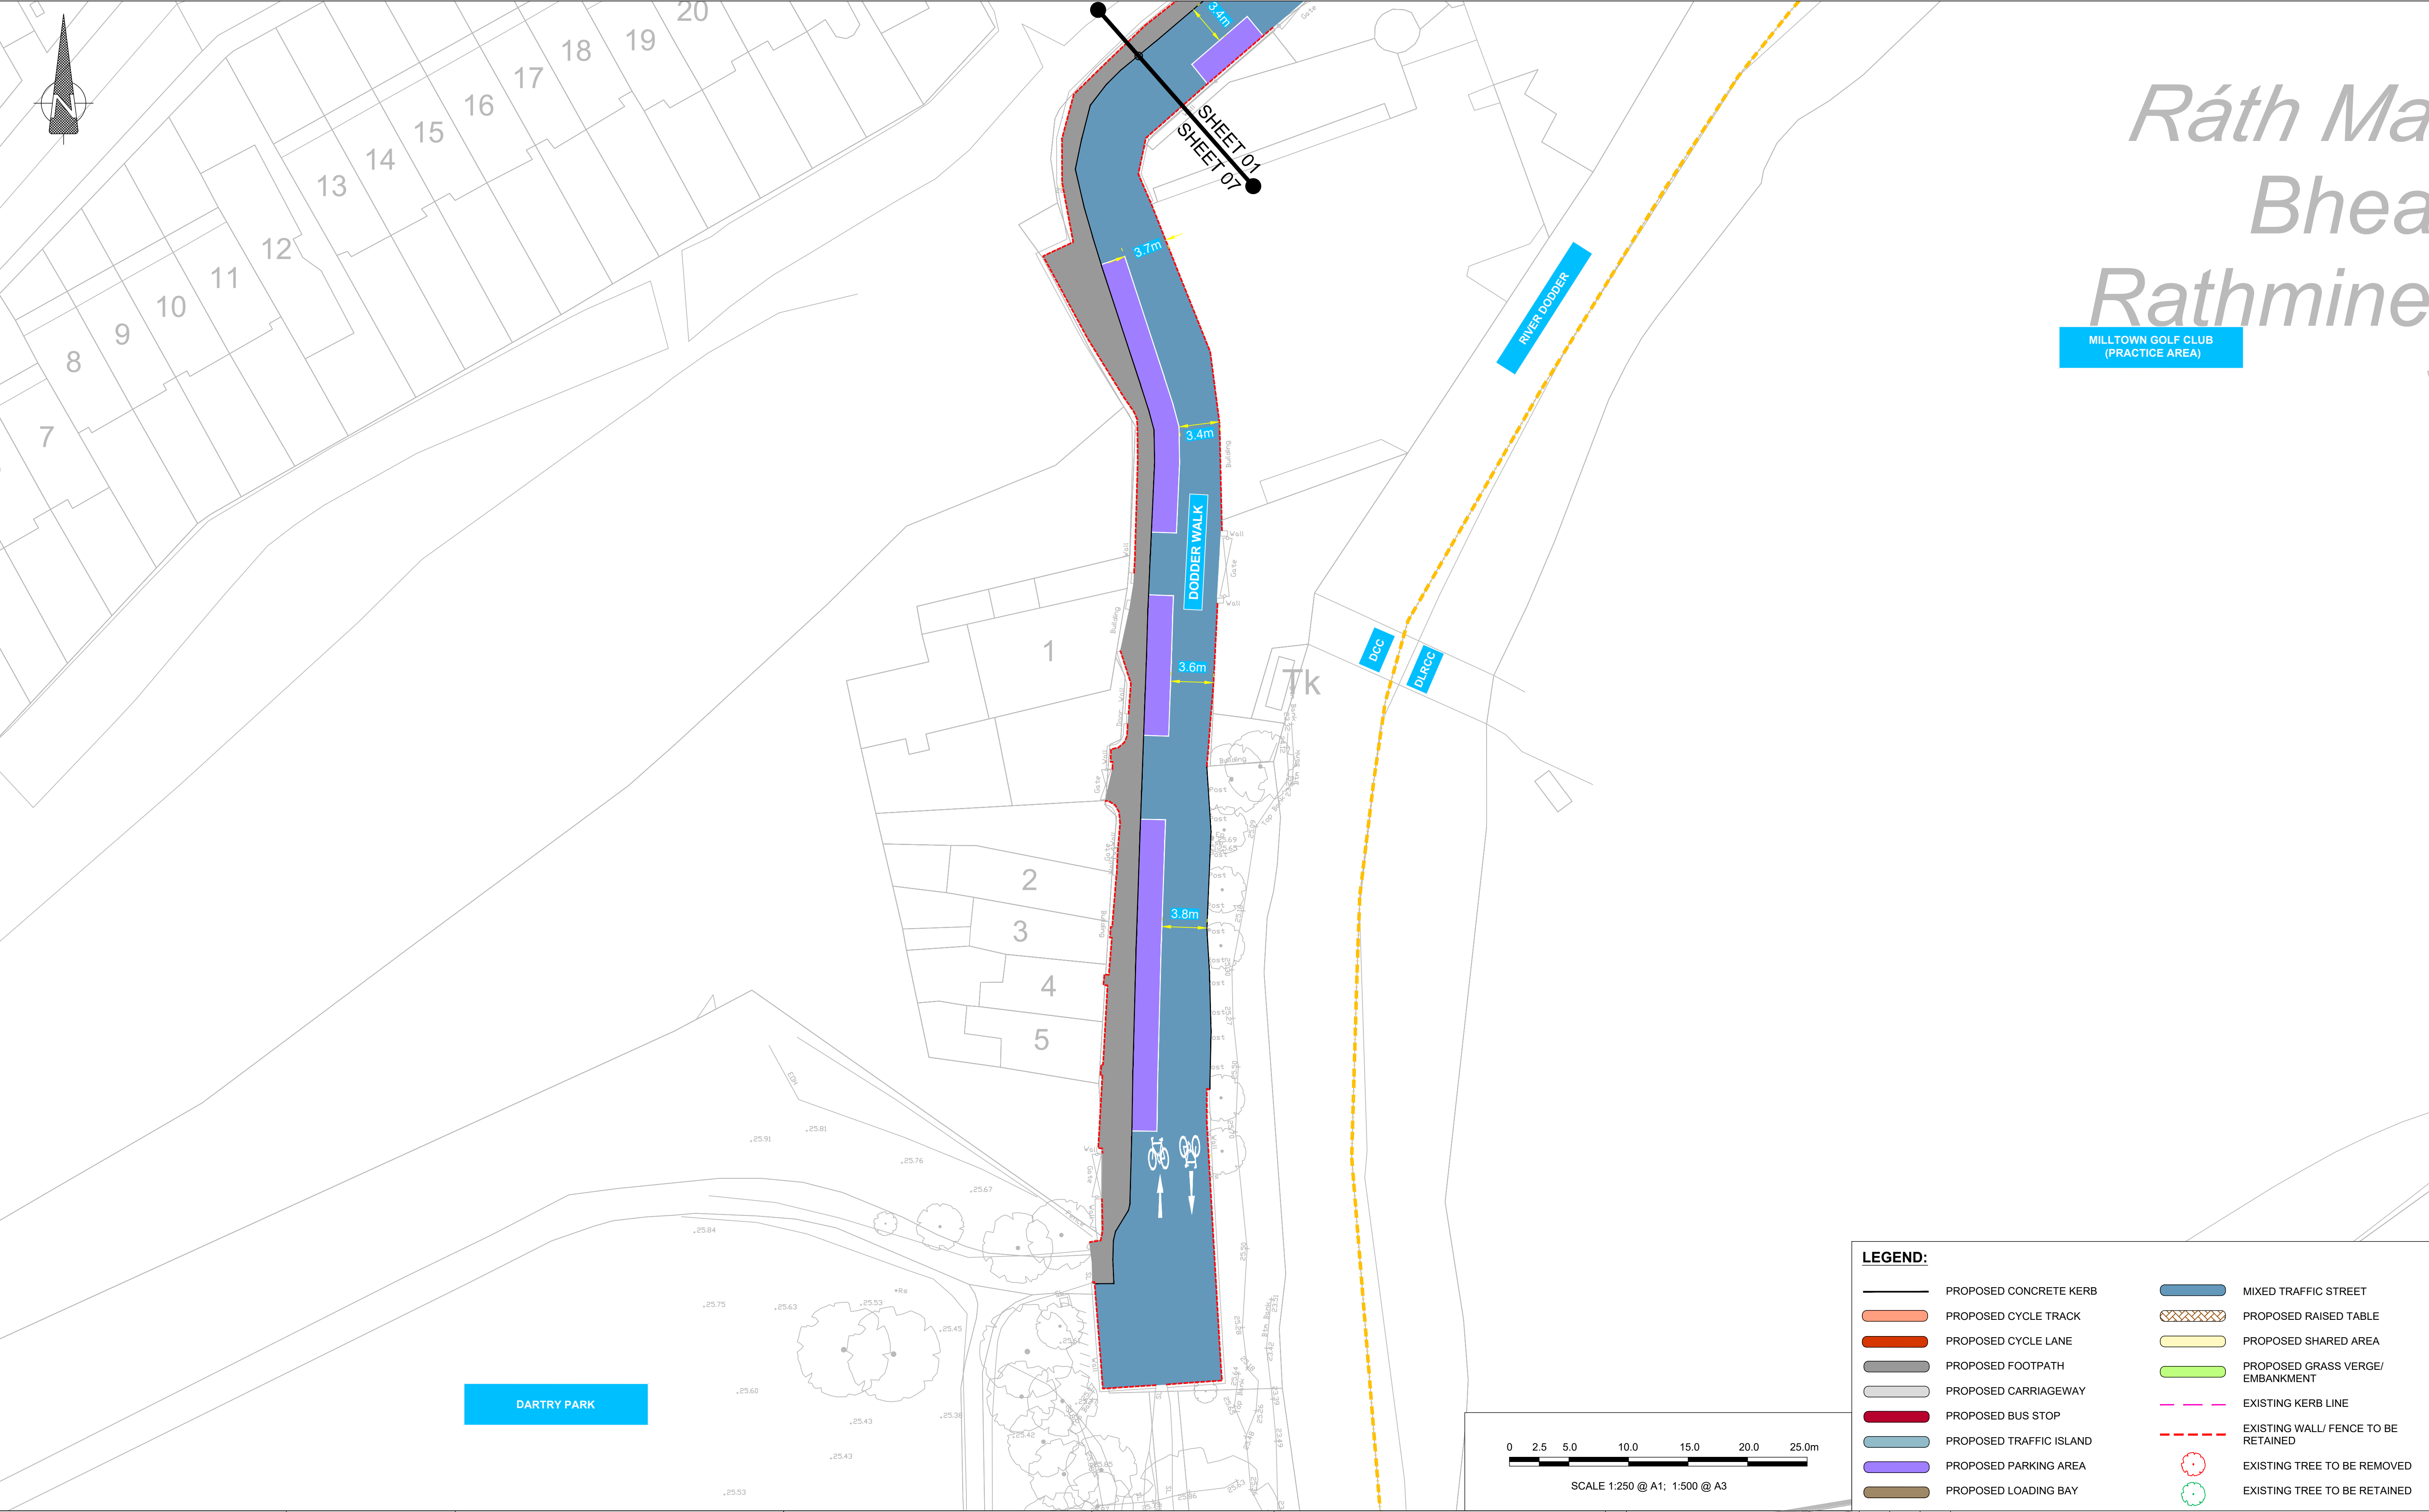

Ráth Ma Bhea Rathmine

MILLTOWN GOLF CLUB
(PRACTICE AREA)

LEGEND:

- PROPOSED CONCRETE KERB
- PROPOSED CYCLE TRACK
- PROPOSED CYCLE LANE
- PROPOSED FOOTPATH
- PROPOSED CARRIAGEWAY
- PROPOSED BUS STOP
- PROPOSED TRAFFIC ISLAND
- PROPOSED PARKING AREA
- PROPOSED LOADING BAY
- MIXED TRAFFIC STREET
- PROPOSED RAISED TABLE
- PROPOSED SHARED AREA
- PROPOSED GRASS VERGE/ EMBANKMENT
- EXISTING KERB LINE
- EXISTING WALL/ FENCE TO BE RETAINED
- EXISTING TREE TO BE REMOVED
- EXISTING TREE TO BE RETAINED