


CLONTARF TO CITY CENTRE PROJECT
Section 4_Area 6 - Snagging Works

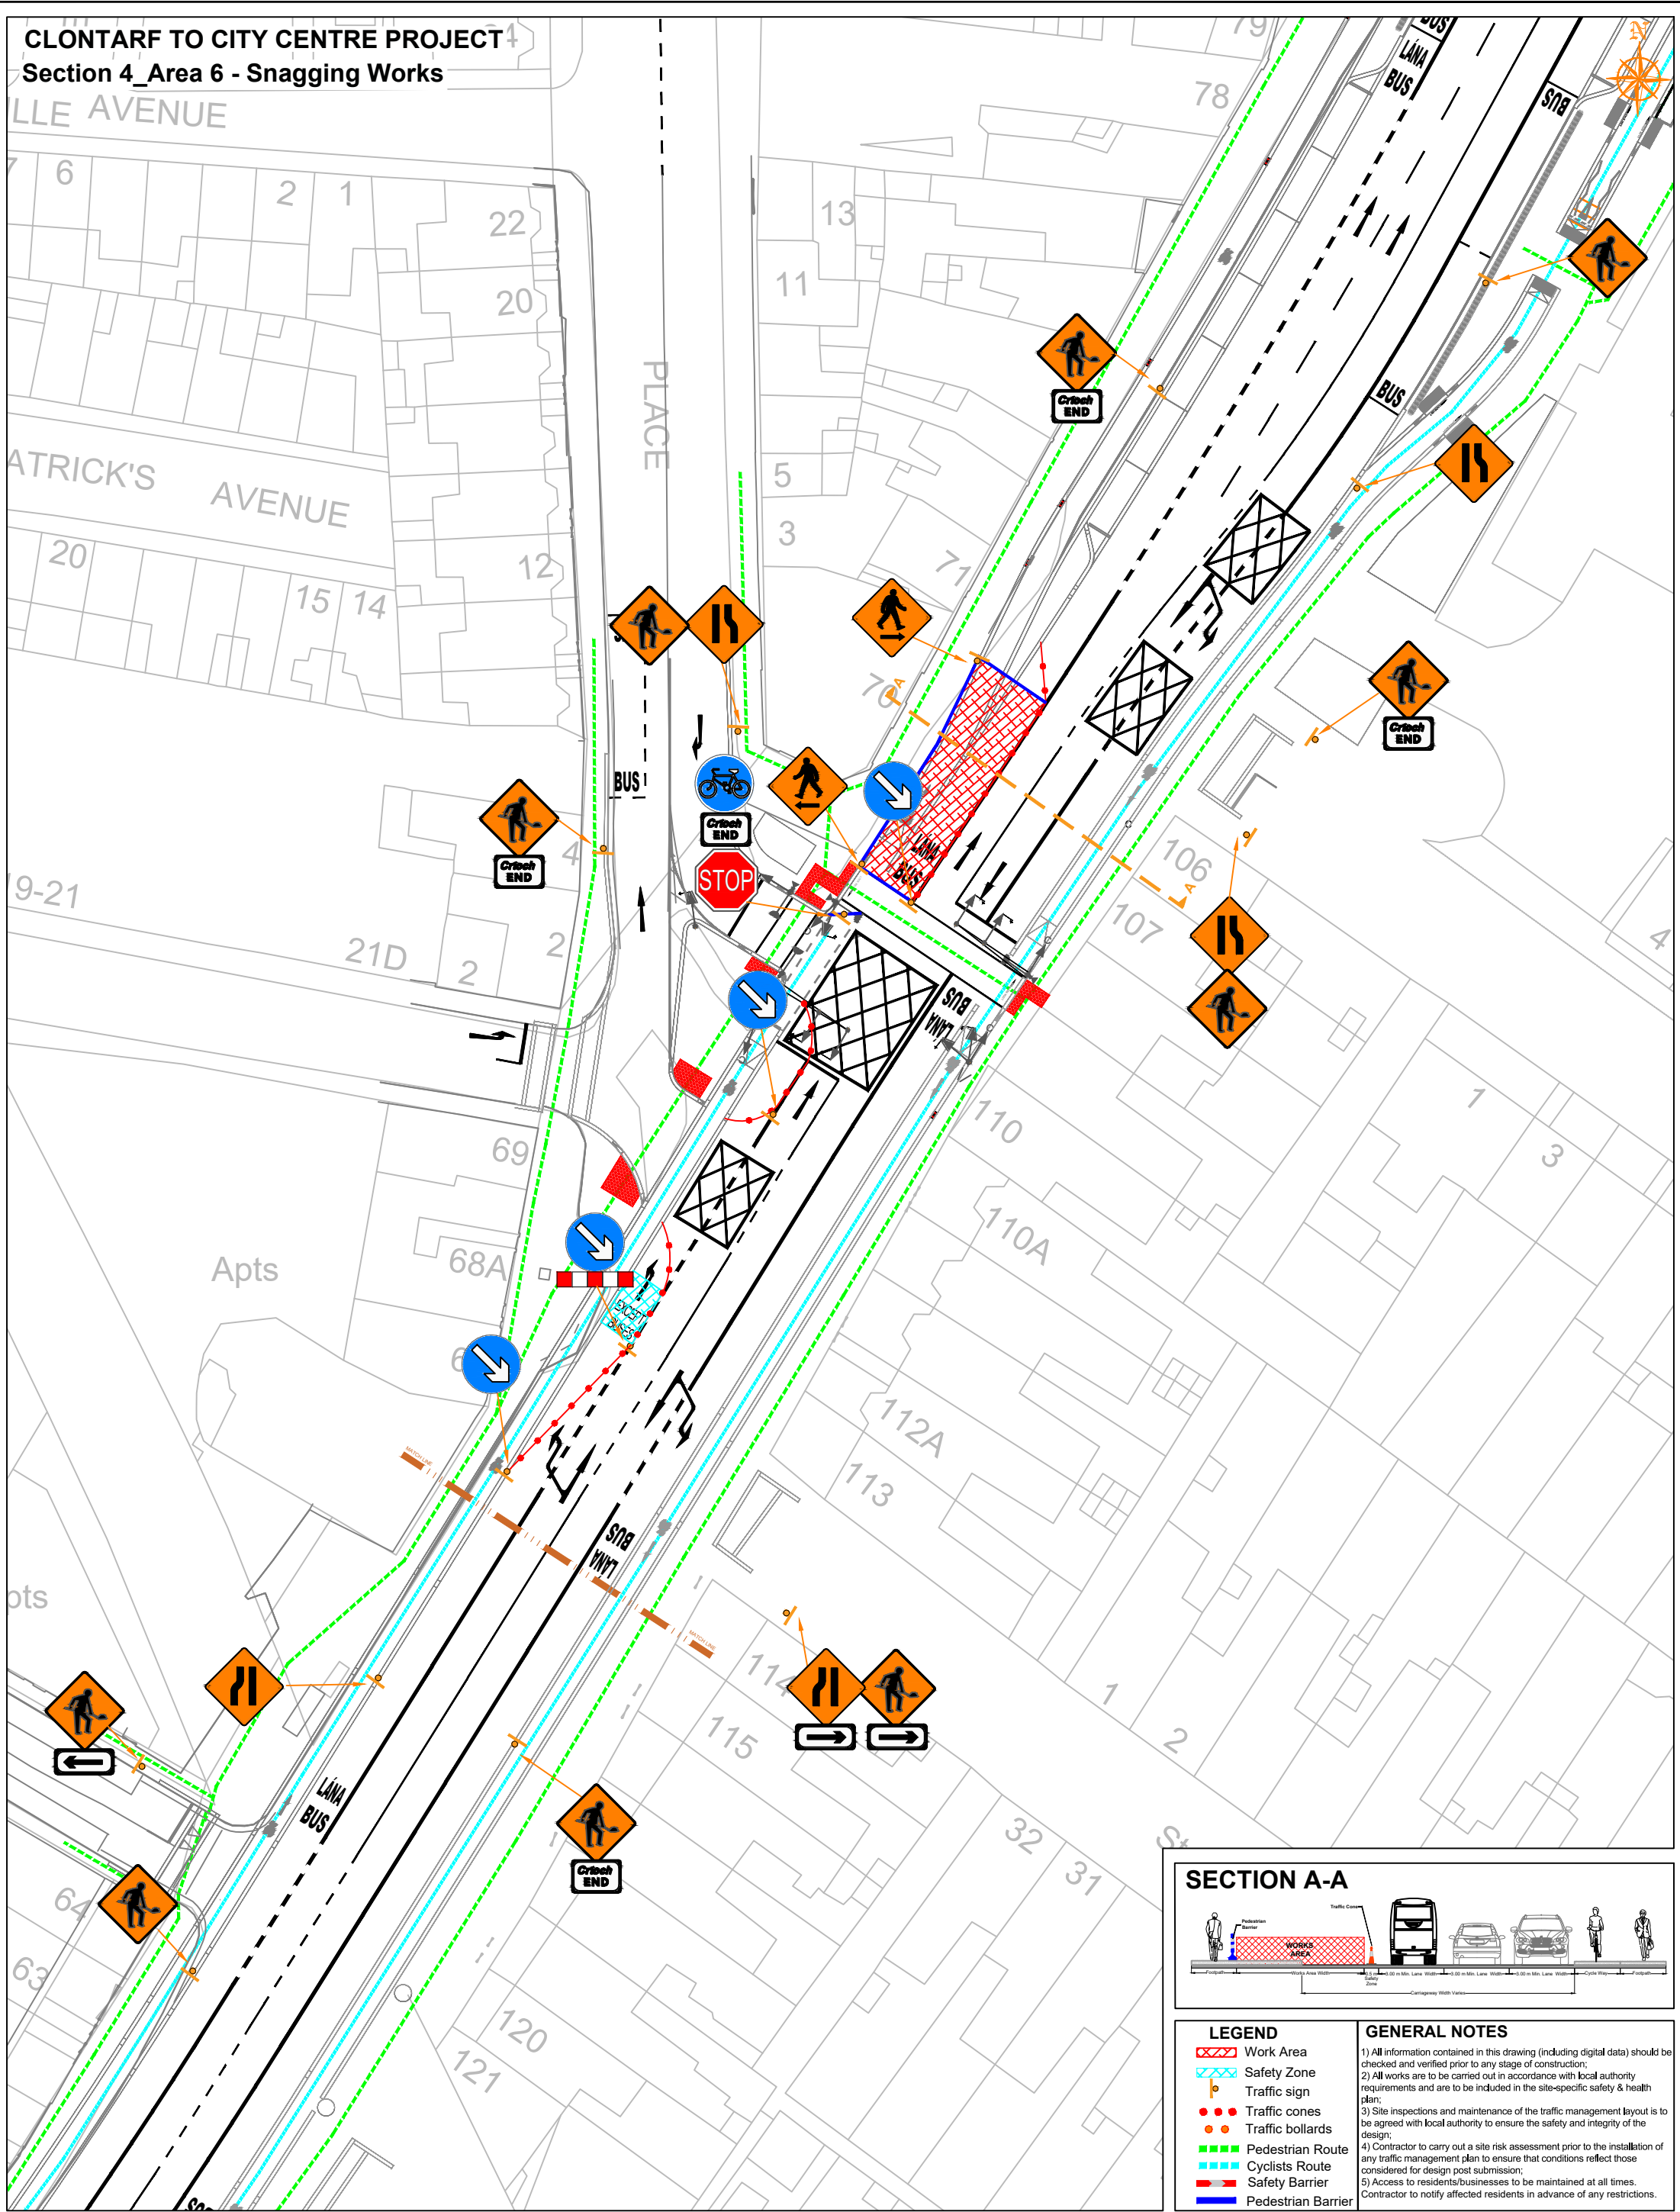

SECTION A-A



Diagram illustrating the cross-section of the road during snagging works, showing the work area, safety zone, and pedestrian/cyclist routes.

LEGEND

- Work Area
- Safety Zone
- Traffic sign
- Traffic cones
- Traffic bollards
- Pedestrian Route
- Cyclists Route
- Safety Barrier
- Pedestrian Barrier

GENERAL NOTES

- All information contained in this drawing (including digital data) should be checked and verified prior to any stage of construction;
- All works are to be carried out in accordance with local authority requirements and are to be included in the site-specific safety & health plan;
- Site inspections and maintenance of the traffic management layout is to be agreed with local authority to ensure the safety and integrity of the design;
- Contractor to carry out a site risk assessment prior to the installation of any traffic management plan to ensure that conditions reflect those considered for design post submission;
- Access to residents/businesses to be maintained at all times. Contractor to notify affected residents in advance of any restrictions.

<div><div>ROAD CONTROL</div><div><small>Copyright Notes:</small> This drawing is the property of Road Control Services Ltd. The design information contained herein is strictly confidential. This document is not to be used, reproduced, disclosed or circulated in whole or in part without prior written consent.</div></div> <div><small>Road Control Services Ltd, Carrigrohilly, Prosperous, Co. Kildare * info@roadcontrol.ie © 2022</small></div>	<div><div>CLONMEL ENTERPRISES</div><div><small>BUILDING & CIVIL ENGINEERING</small></div></div>	DESIGN PARAMETERS				Rev	Date	Details	Drn	Chk	App	Drn	DS	Project			
		Speed Limit	60	Sign size (diamond)	600mm								Chk	MA	CLONTARF TO CITY CENTRE PROJECT		
		Road Classification	1(iv)	Sign size (circular)	600mm								App	DH			
		Roadworks type	A	Minimum Cone size	750mm								Date	06/06/2025			
		Number of advance signs	3	Cone spacing at tapers	3m									Scale	A1 NTS A3 NTS	TRAFFIC MANAGEMENT PLAN Section 4_Area 6 Snagging Works	
		Sign visibility	60m	Cone spacing longitudinal	6m									Stage	CONSTRUCTION		
		Distance between signs	20m	Lateral Safety Zone	0.5m									Drawing No	C21020_00_410B		
		Taper at lane	1in10	Longitudinal Safety Zone	15m												
		Taper at hard shoulder	N/A	Minimum lane width	3.0m												