


PLAN - DUKE LANE UPPER

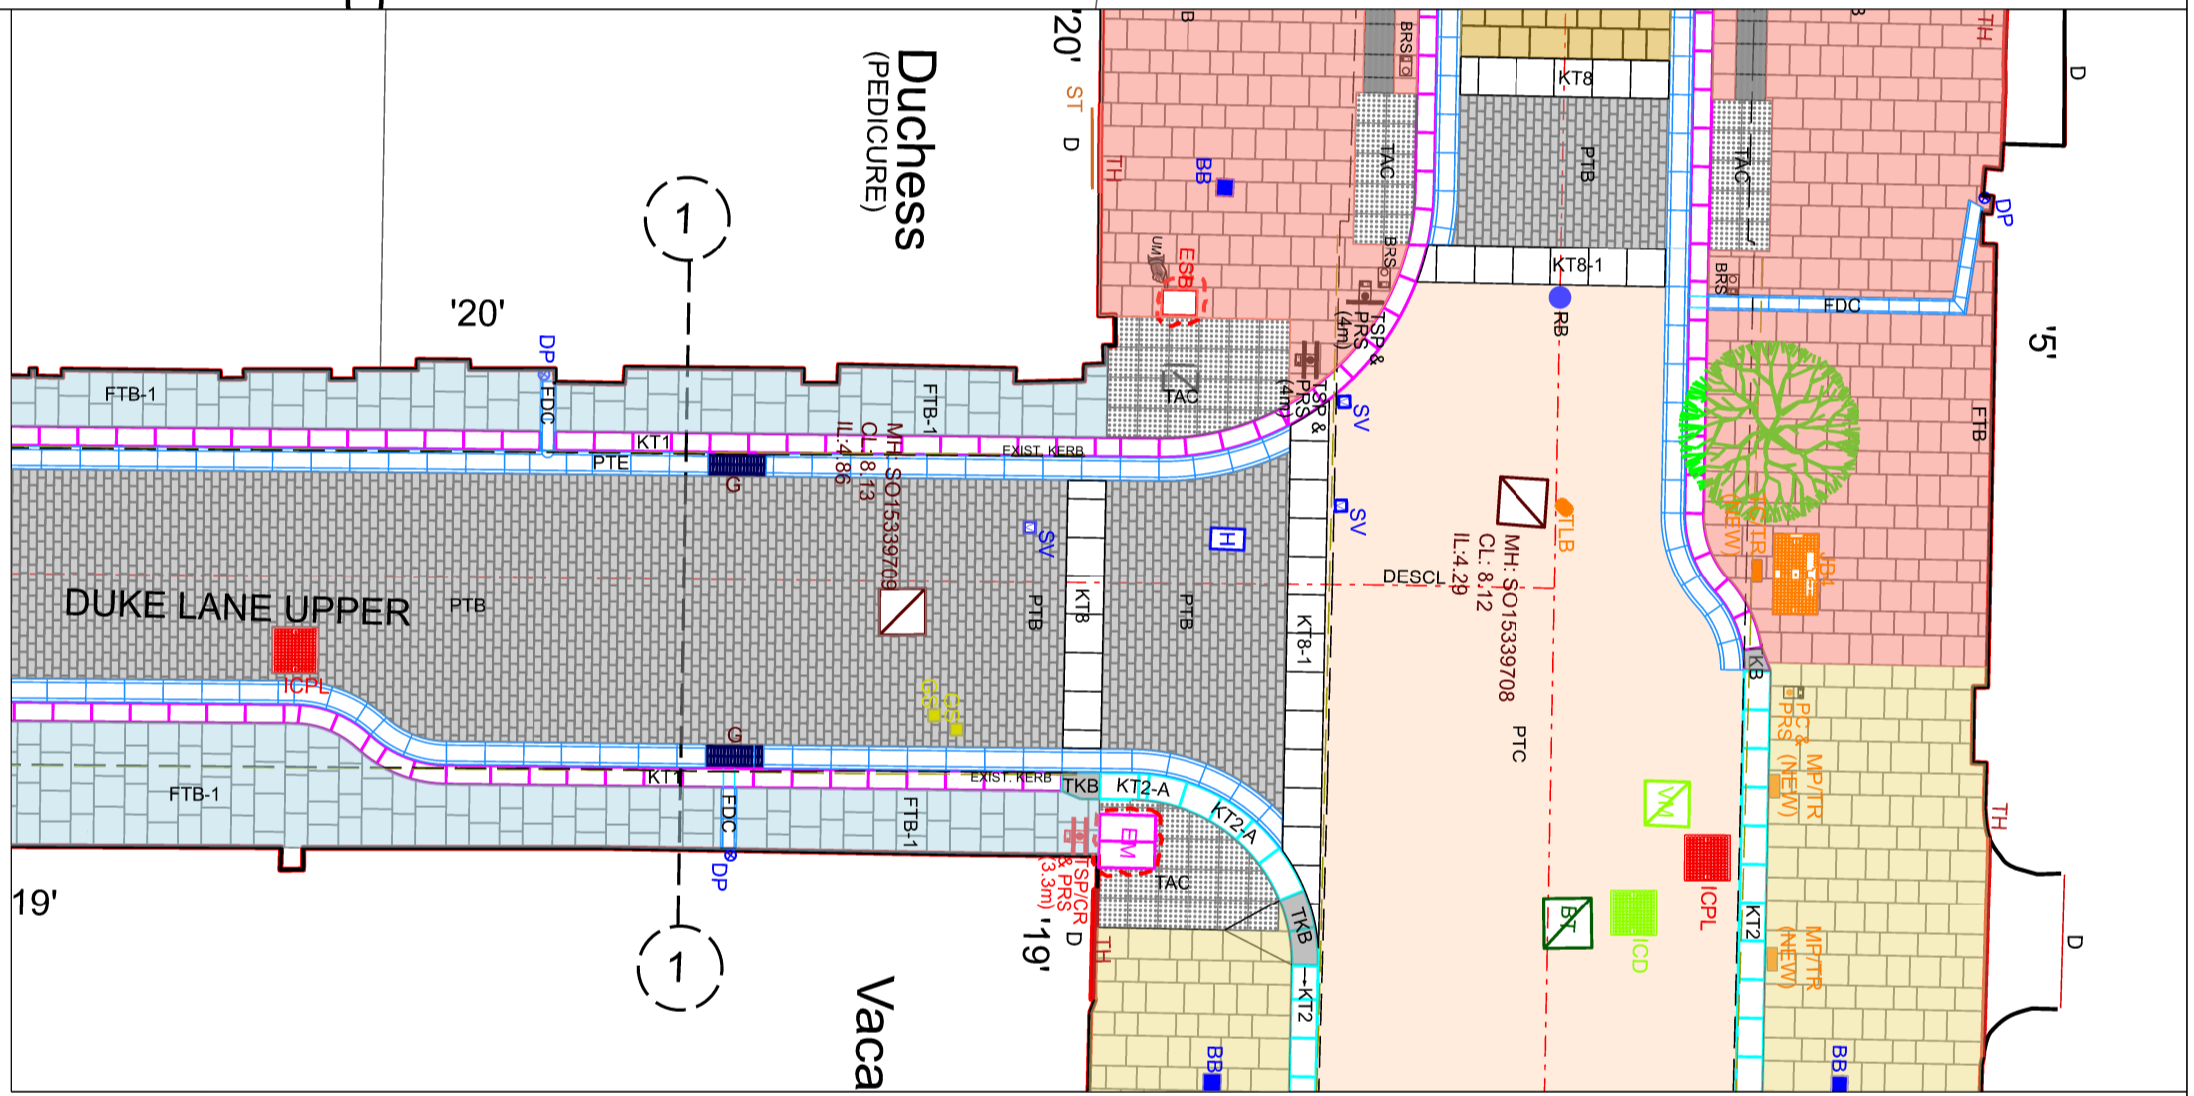

PLAN - DUKE LANE UPPER. (Contd.)

