


Last saved by: MEEHANT(2025-07-17) Last Plotted: 2025-07-17
Filename: \\LEU.AECOM\NET\COM\EM\UK\IED\B\A\JOBS\PR-409508_FINGLAS_AREA_RABO\UTS_UPGRADE\900_CAD_GIS\910_CAD\20-SHEETS\DETAILED DESIGN\ST MARGARETS ROAD JUNCTION\PR-409508_SHT_DD_MR_141_A.DWG
Project Management Initials: Designer: TM Checked: BM:M Approved: EG

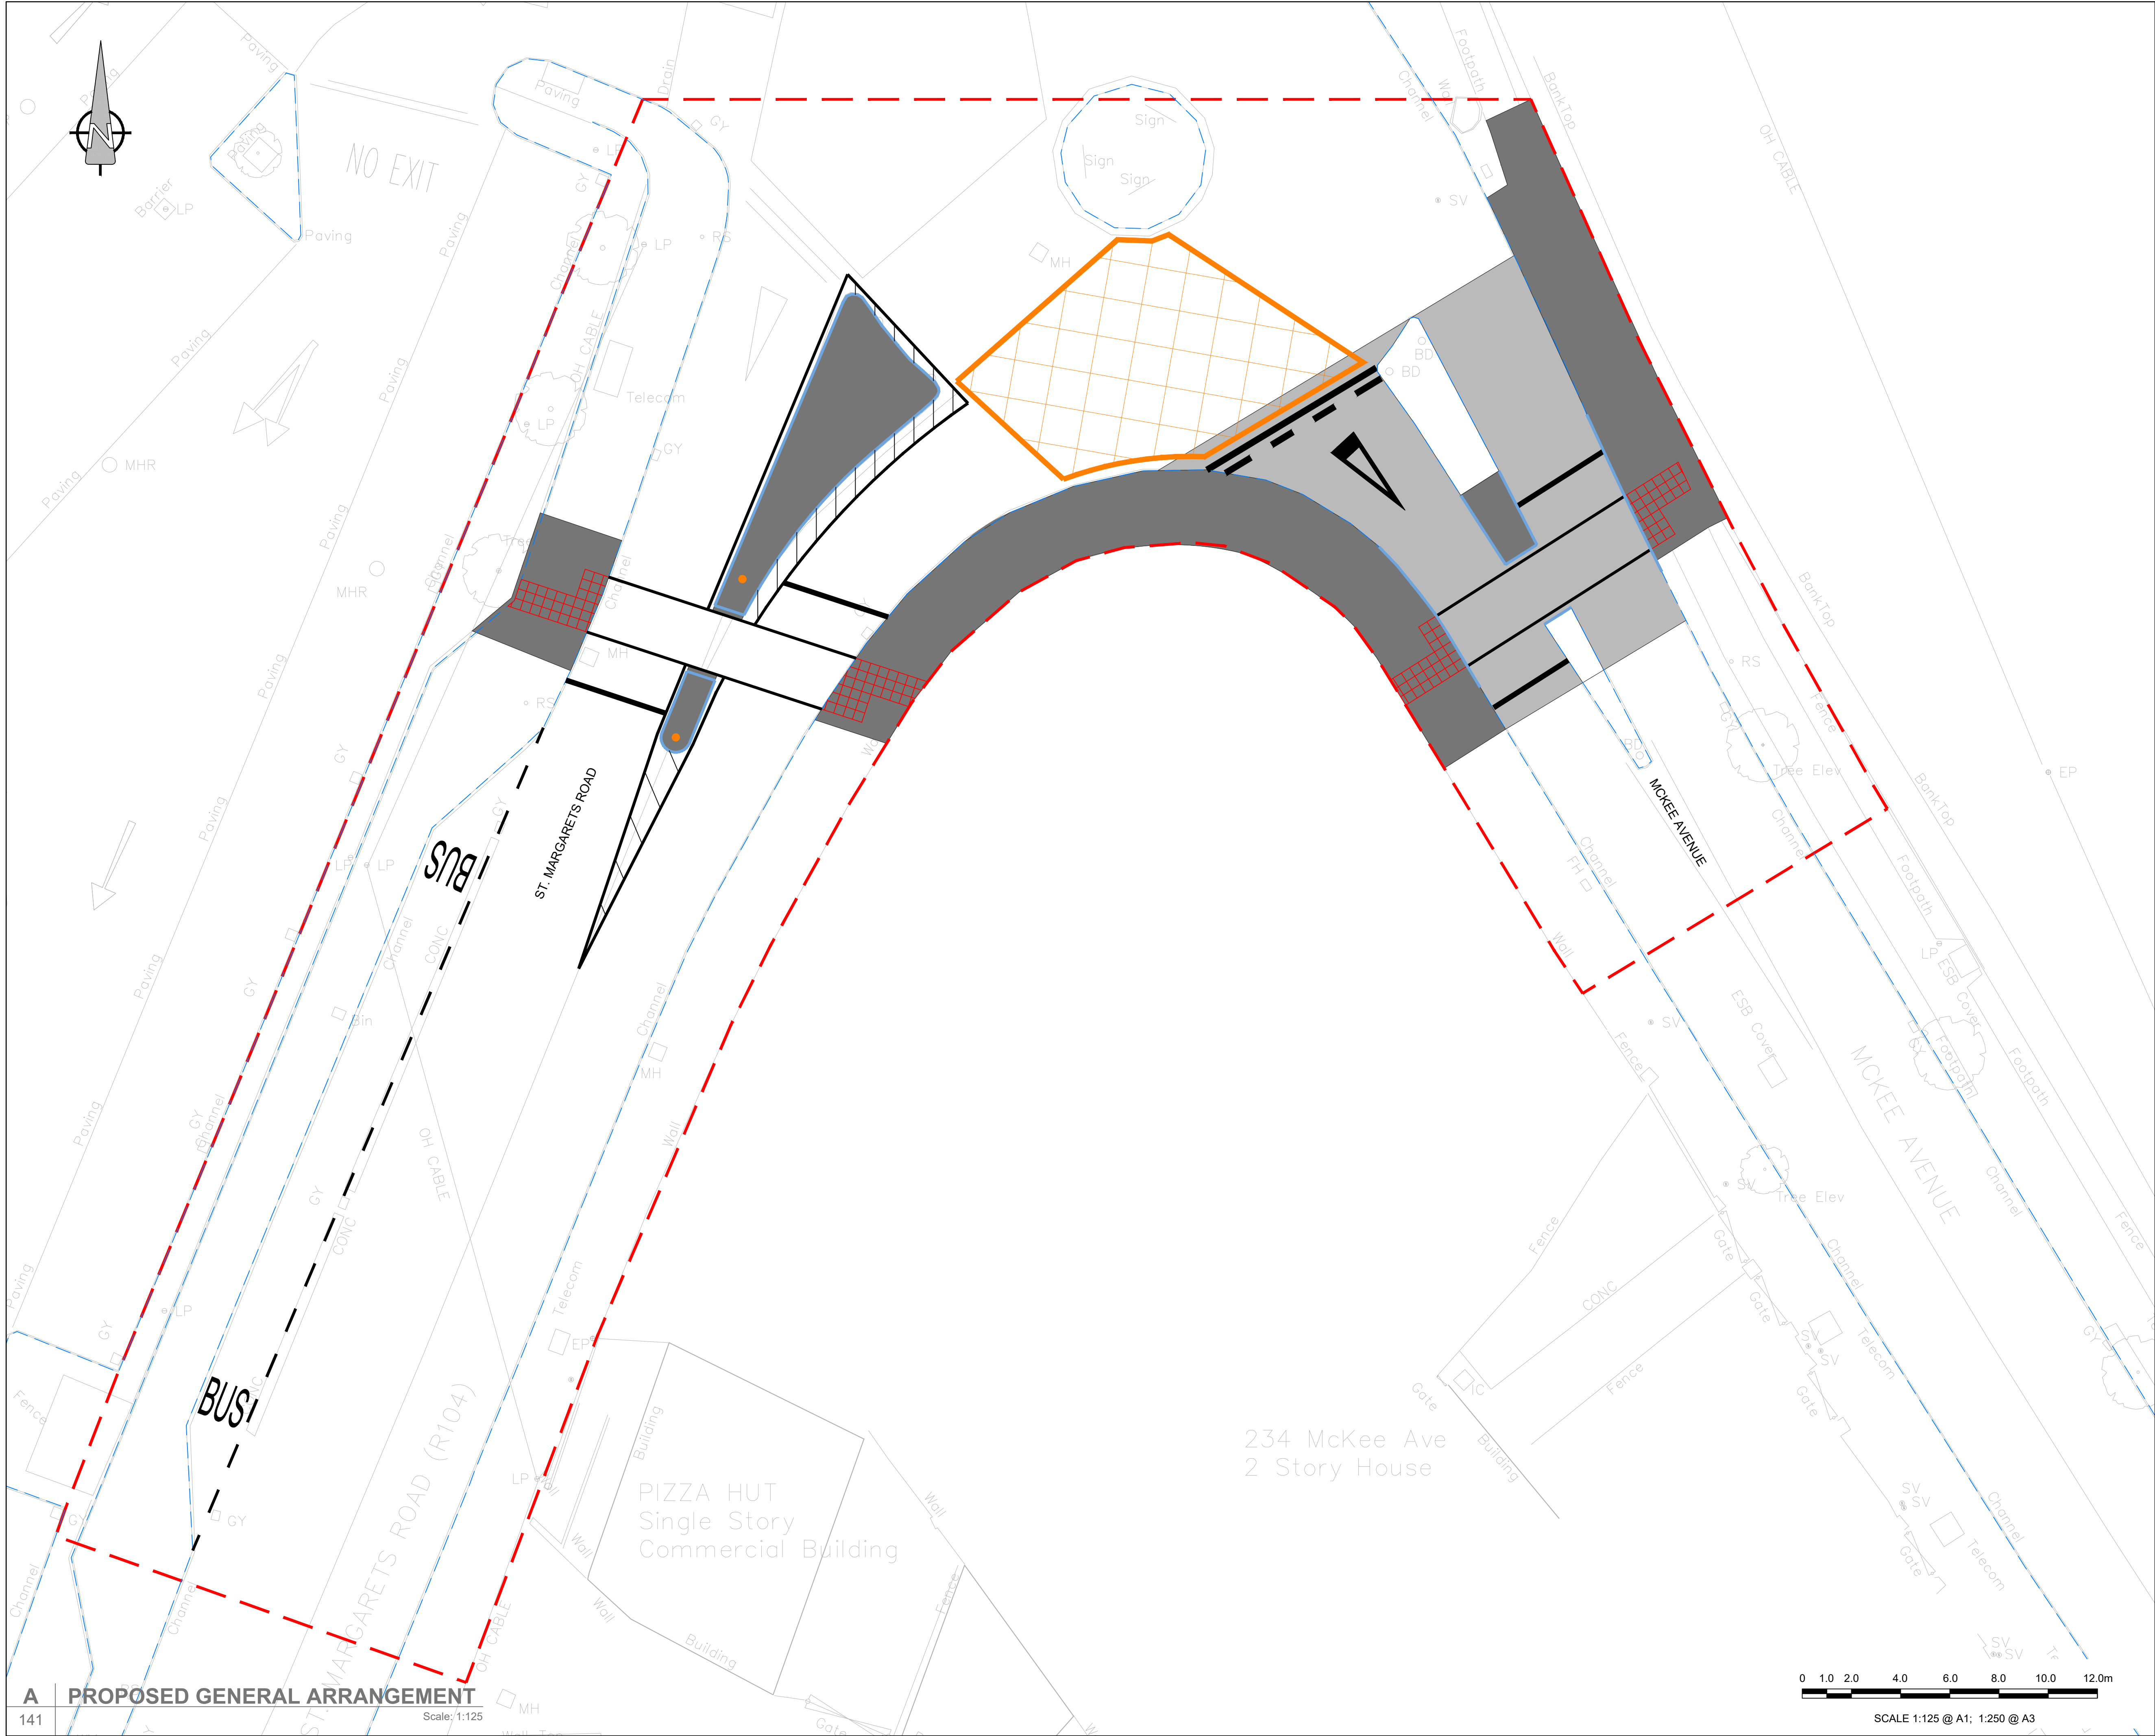

This drawing has been prepared for the use of AECOM's client. It may not be used, modified, reproduced or relied upon by third parties except as agreed by AECOM or as required by law. AECOM accepts no responsibility, and denies any liability whatsoever, to any party that uses or relies on this drawing without AECOM's express written consent. Do not scale this document. All measurements must be obtained from the stated dimensions.



PROJECT

Finglas Area
Roundabouts Upgrade

CLIENT



CONSULTANT

AECOM
Adelphi Plaza
George's Street Upper
Dun Laoghaire Co.Dublin
+353 (0) 1 238 3100 tel
+353 (0) 1 238 3199 fax
www.aecom.com

NOTES:

1. THIS DRAWING IS TO BE READ IN CONJUNCTION WITH ALL OTHER RELEVANT ARCHITECTURAL AND ENGINEERING DRAWINGS. ANY DISCREPANCIES, ERRORS OR OMISSIONS TO BE BROUGHT TO THE ATTENTION OF THE DESIGNER
2. ALL DIMENSIONS TO BE CHECKED BY THE CONTRACTOR ON SITE PRIOR TO COMMENCEMENT OF WORKS.
3. AECOM LIMITED TO BE INFORMED BY THE CONTRACTOR OF ANY DISCREPANCIES PRIOR TO THE COMMENCEMENT OF WORKS ON SITE.
4. DIMENSIONS OF ALL BOUNDARIES AND ADJOINING ROADS TO BE CHECKED ON SITE PRIOR TO COMMENCEMENT OF WORKS.
5. DO NOT SCALE, ALL MEASUREMENTS AND COORDINATES TO BE CHECKED ON SITE.

KEY:

- PROPOSED CARRIAGEWAY
- PROPOSED FOOTWAY / ISLAND
- PROPOSED KEEP LEFT BOLLARD
- PROPOSED RED BLISTER TACTILE PAVING
- PROPOSED KERB
- PROPOSED ROAD MARKINGS
- EXISTING KERB LINE
- LANDS MADE AVAILABLE

ISSUE/REVISION

AECOM DRAFT		
C	JULY 2025	ISSUED FOR INFORMATION
B	OCTOBER 2023	ISSUED FOR INFORMATION
A	AUGUST 2022	ISSUED FOR INFORMATION
I/R	DATE	DESCRIPTION

KEY PLAN

PROJECT NUMBER

PR-409508

SHEET TITLE

ST.MARGARETS ROAD
PEDESTRIAN CROSSINGS
GENERAL ARRANGEMENT

SHEET NUMBER

PR-409508_SHT_DD_MR_141.1