


Typical Section

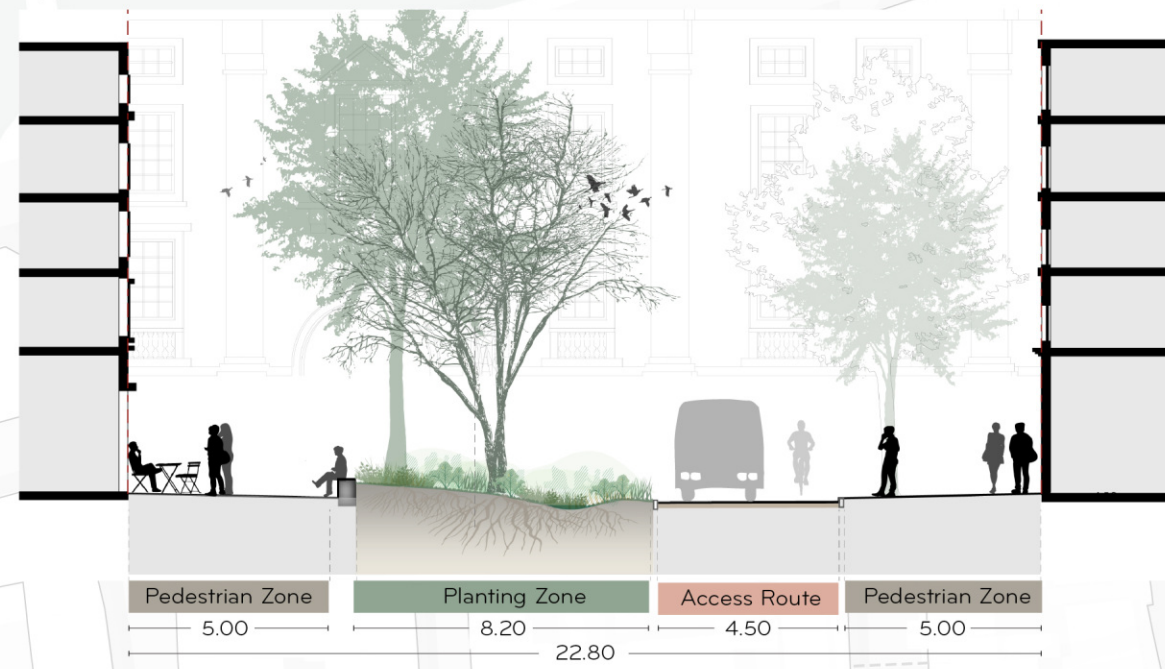

Grow College Green  
**Proposed Delivery & Servicing Routes (morning period)**

Legend





- Project Area
- Delivery and Servicing Routes (at defined hours)
- Local Access (at defined hours)
- Access Control



- The intent is to provide a pedestrian priority area from South Great Georges Street to Trinity College, including the adjacent side streets.
- The area will be closed to general traffic in line with the City Centre Transport Plan.
- The NTA's bus network redesign will be rerouting bus routes away from this area.
- The Grow College Green will reimagine this space after the buses and traffic are gone.
- Access for emergency vehicles will be provided at all times.
- Controlled access, using automated bollards, will be put in place to facilitate restricted local access/servicing and loading within the project area.
- Times for the morning delivery period will be reviewed.

## Grow College Green Proposed Local Access (after morning period)

### Legend









-  Project Area
-  24 Hour Access
-  Restricted Access to Private Car Park
-  Access Control





- The intent is to provide a pedestrian priority area from South Great Georges Street to Trinity College, including the adjacent side streets.
- The area will be closed to general traffic in line with the City Centre Transport Plan.
- The NTA's bus network redesign will be rerouting bus routes away from this area.
- The Grow College Green will reimagine this space after the buses and traffic are gone.
- Access for emergency vehicles will be provided at all times.
- Controlled access, using automated bollards, will be put in place to facilitate restricted local access/servicing and loading within the project area.
- Times for the morning delivery period will be reviewed.

# Grow College Green Proposed Parking Arrangement

## Legend

-  Project Area
-  Loading Bay (morning period)
-  Loading Bay (24 hours)
-  Taxi Parking (24 hours)
-  Blue Badge Parking / Disabled Person's Parking (24 hours)
-  Private Parking
-  Public Car Park
-  Access Control

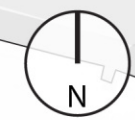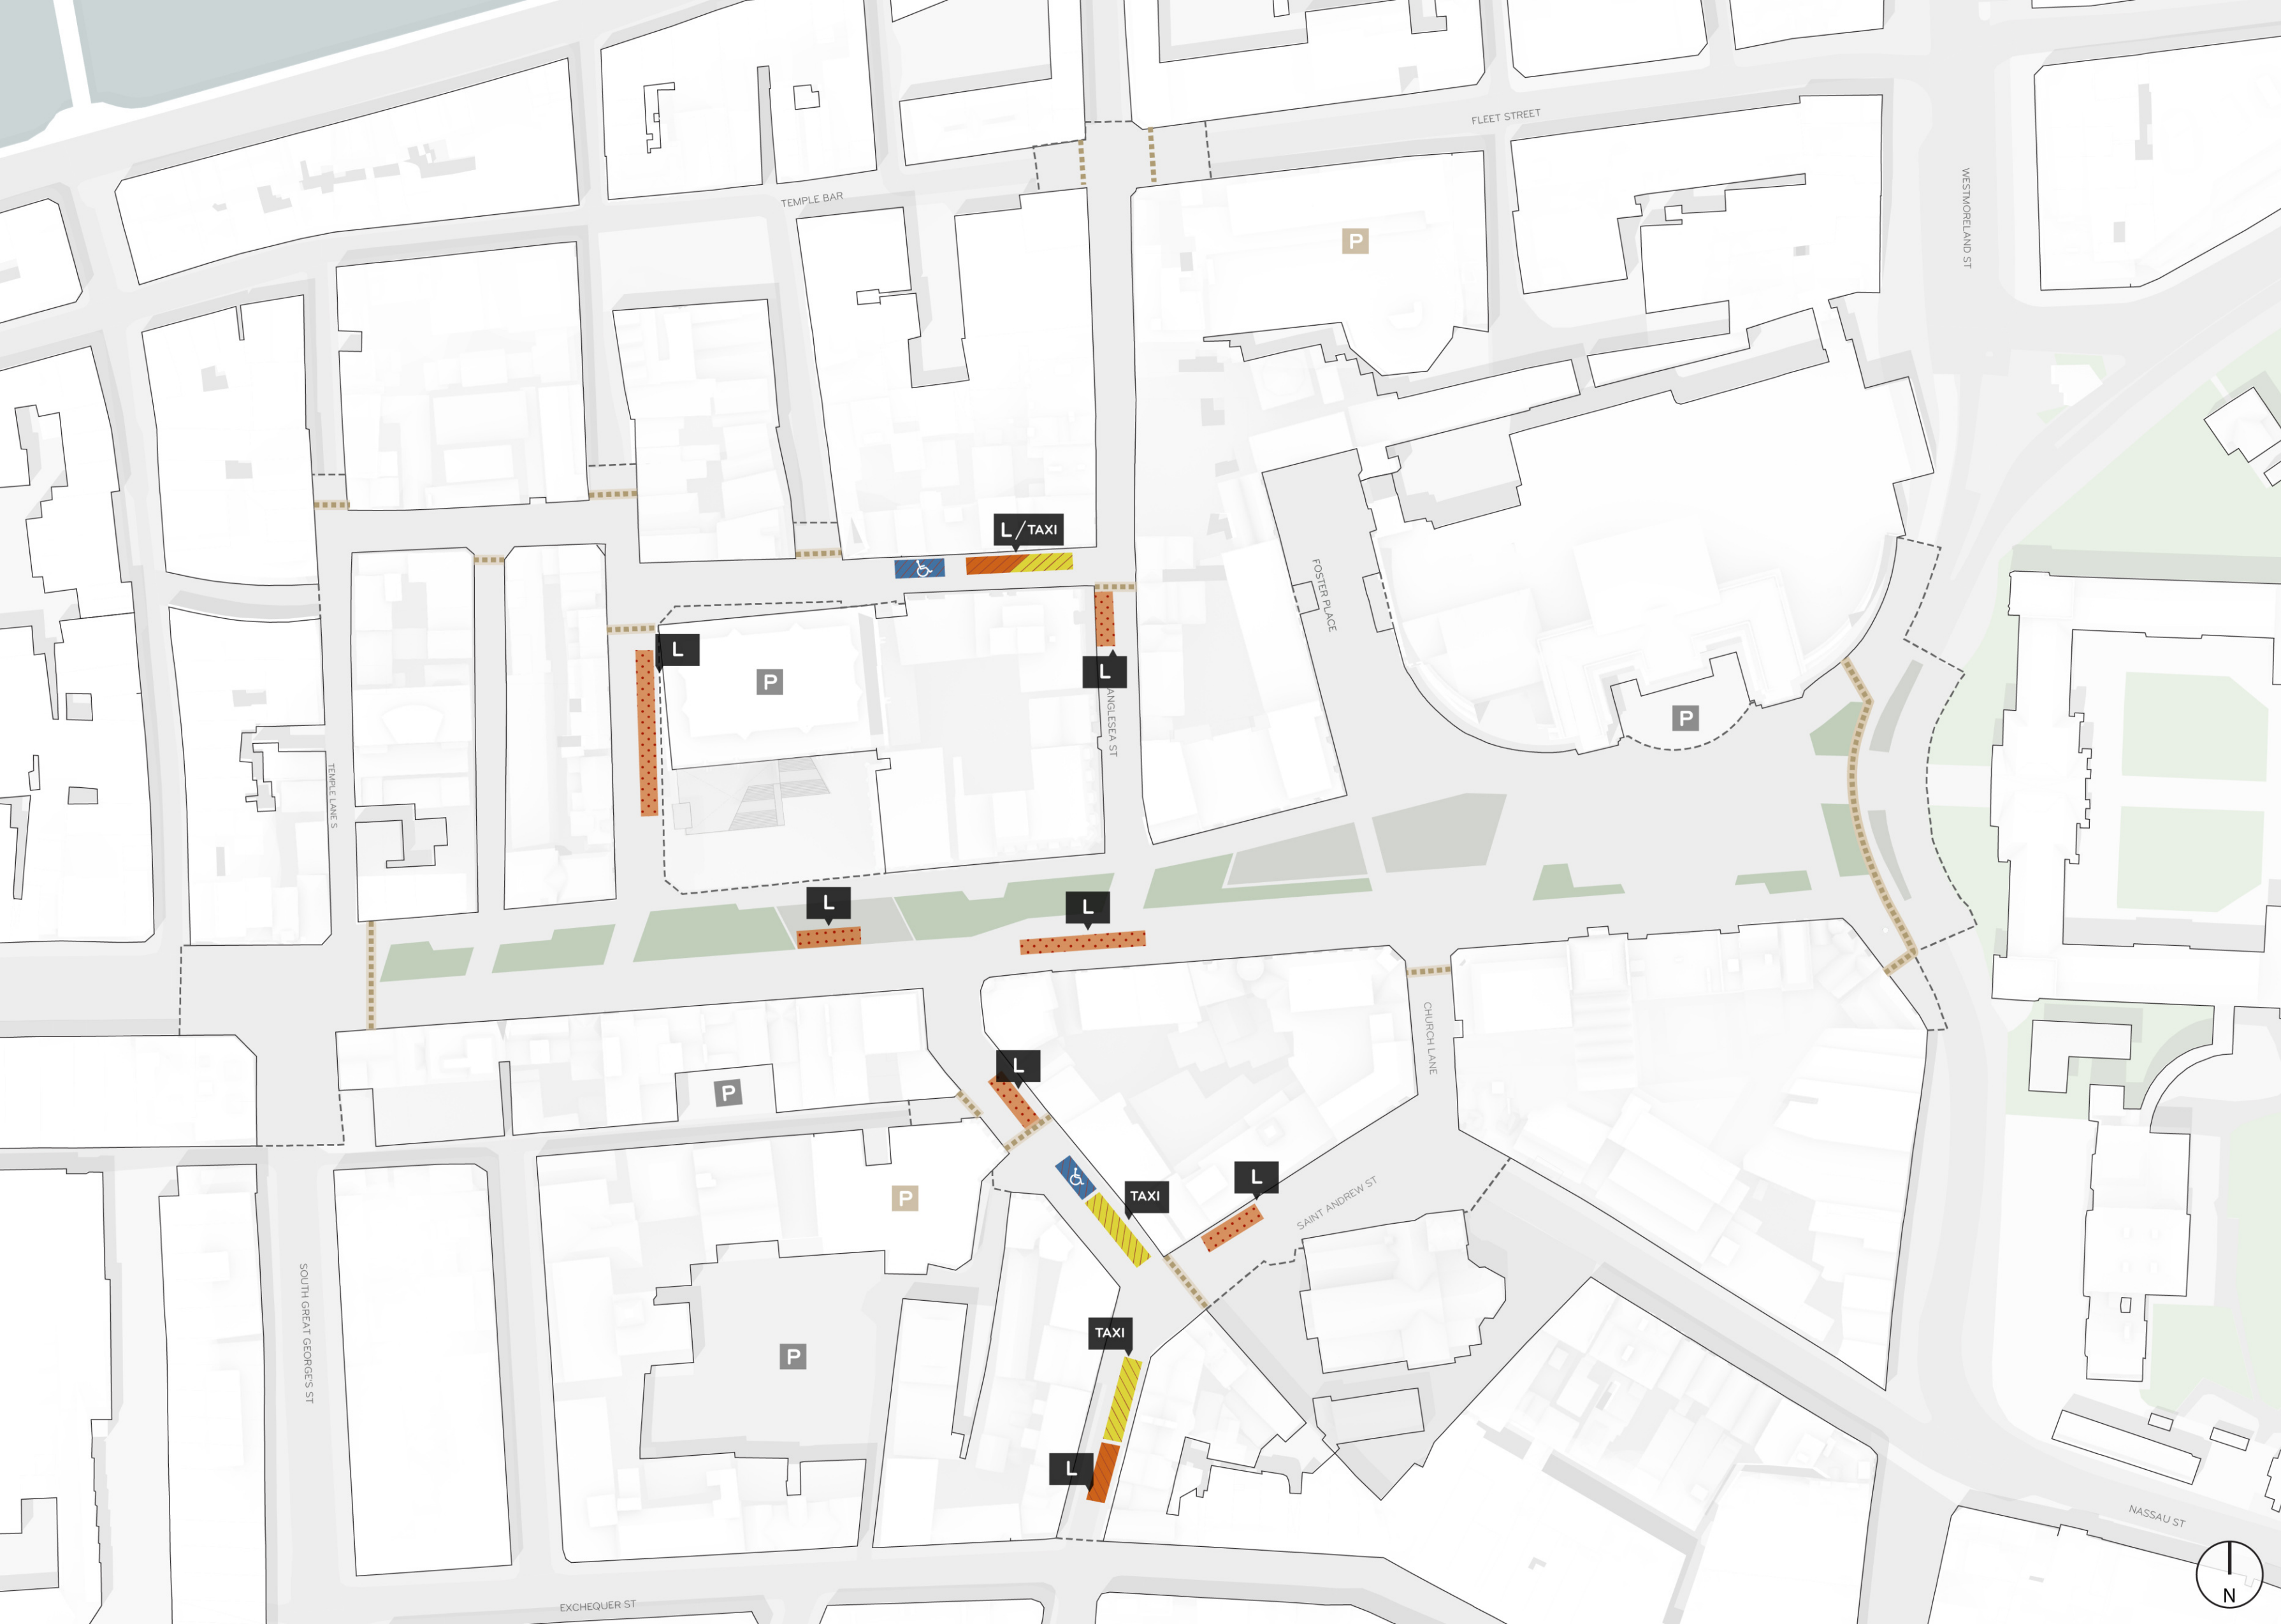


• Times for the morning period will be reviewed.


# Grow College Green Proposed Emergency Vehicle Routes

## Legend

- Project Area
- Emergency Vehicle Routes (24 hours)
- Access Control

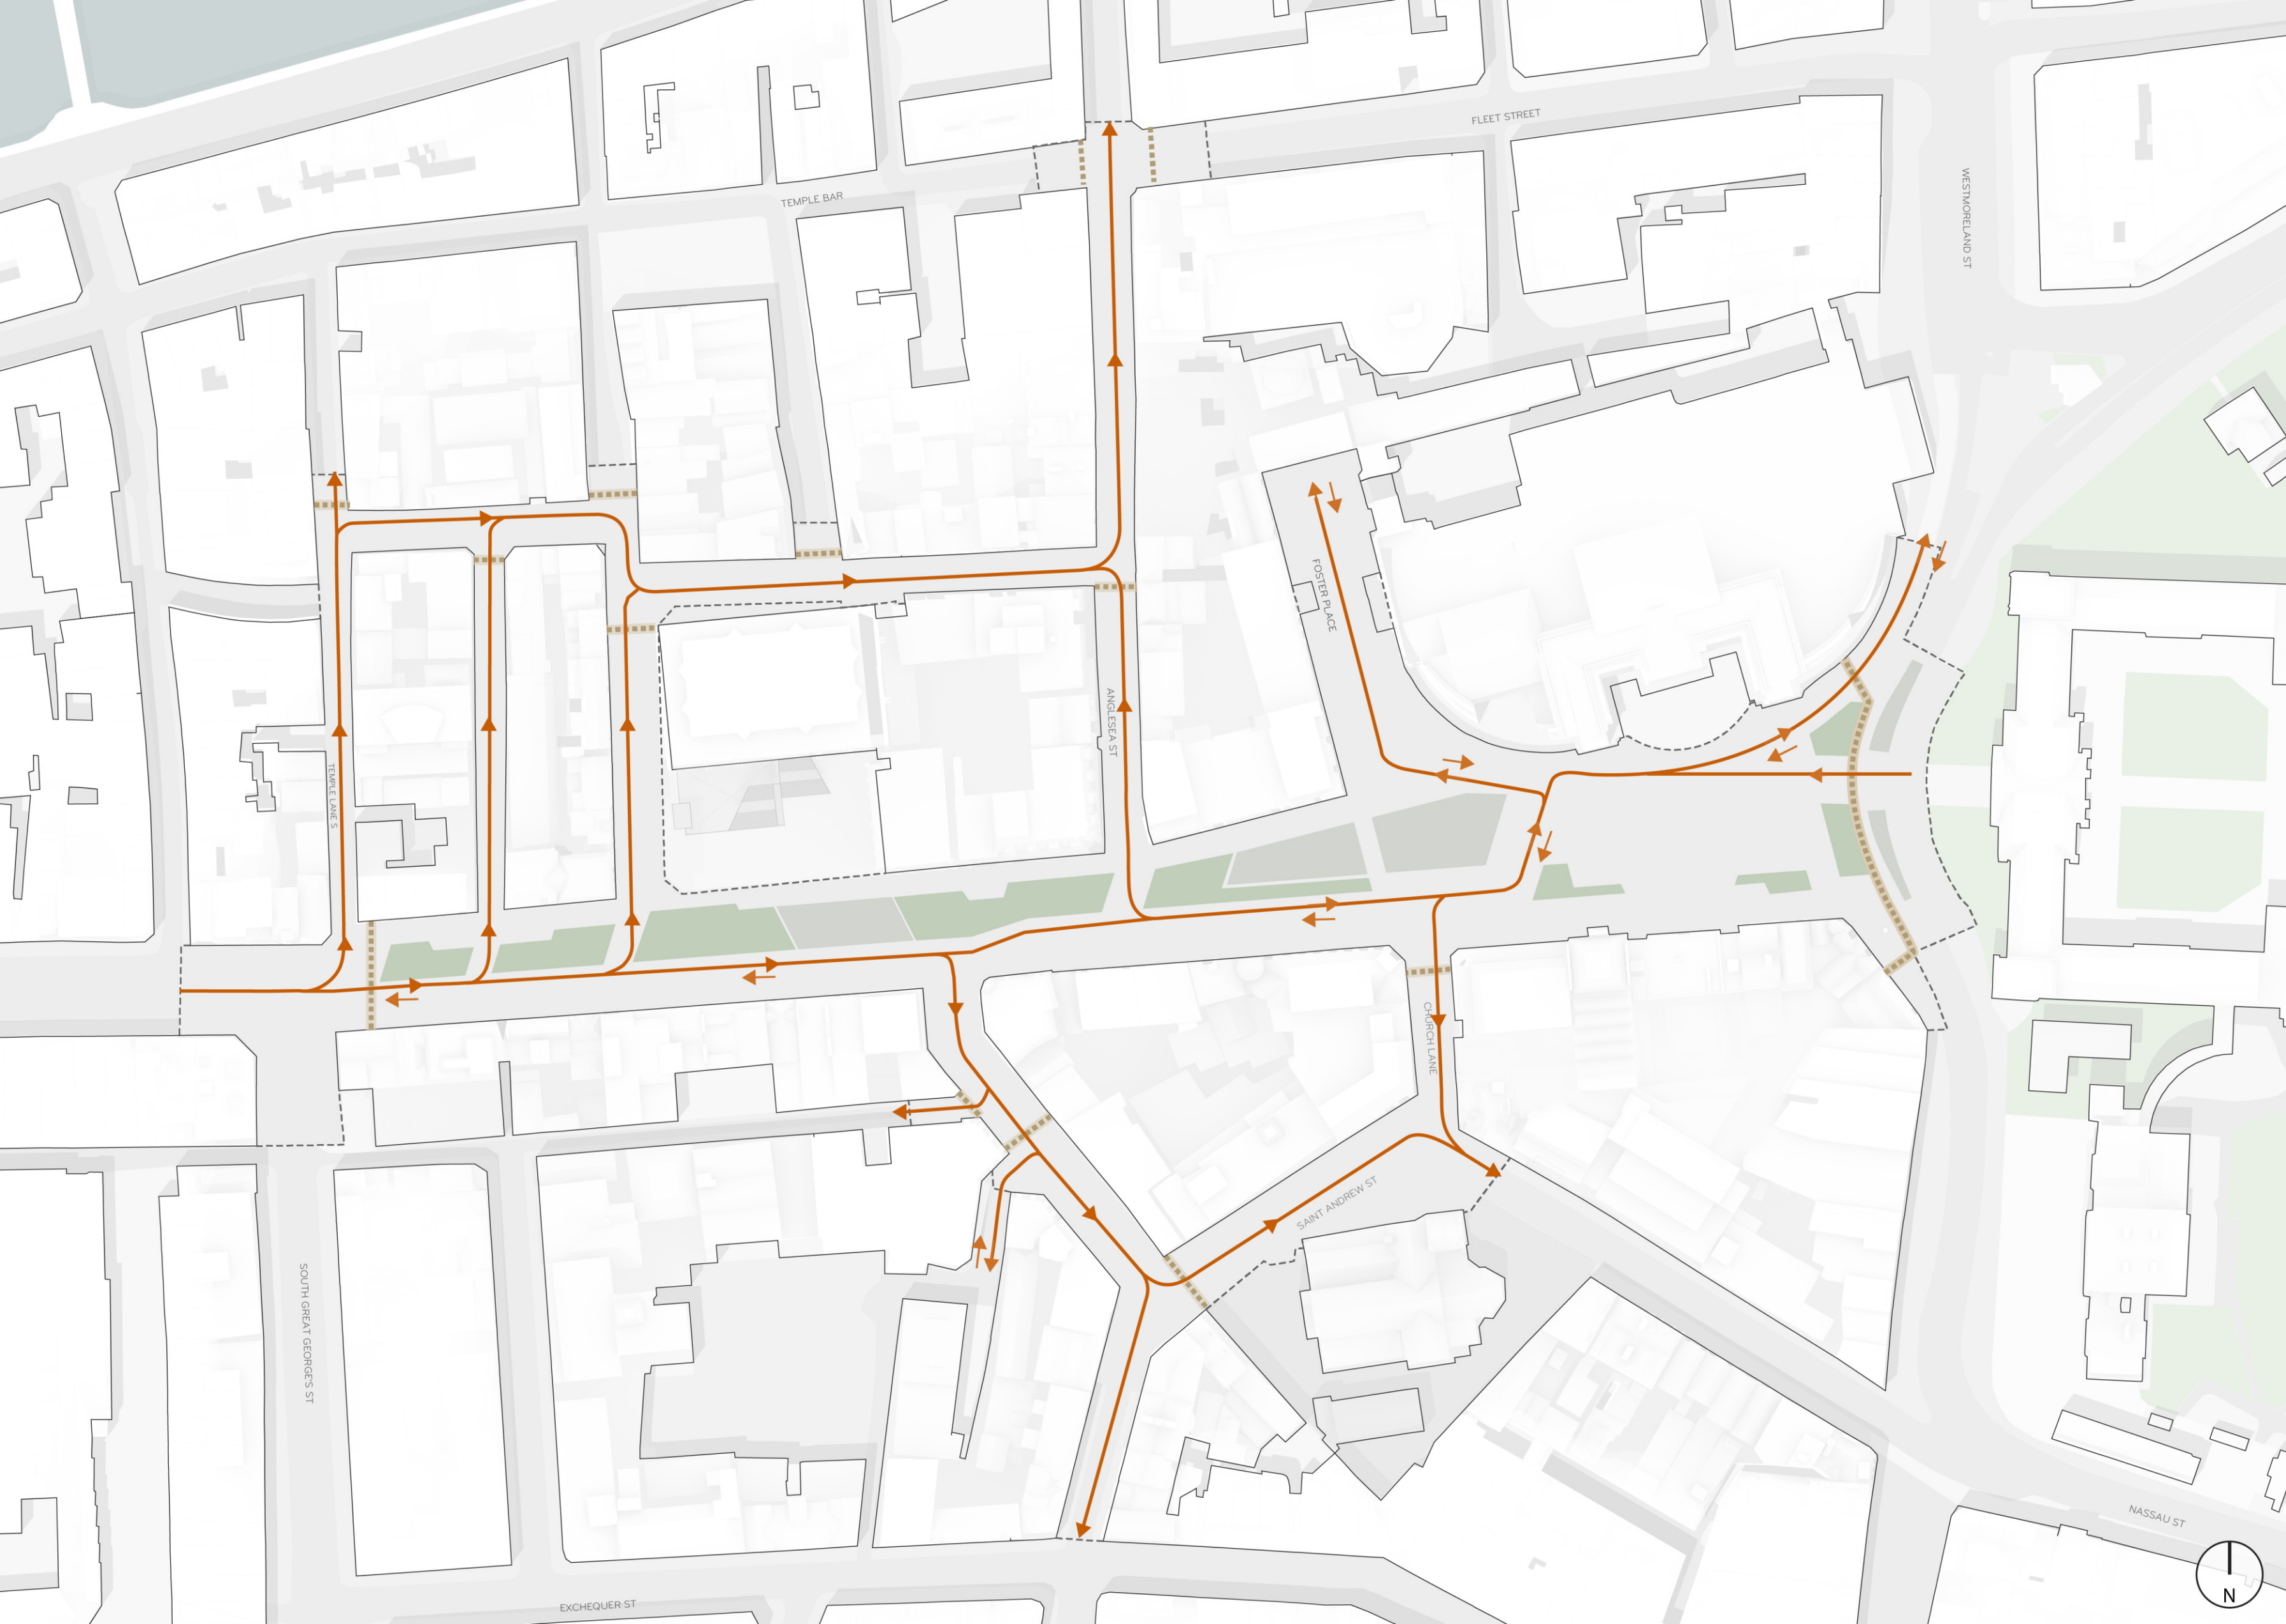



Typical Section

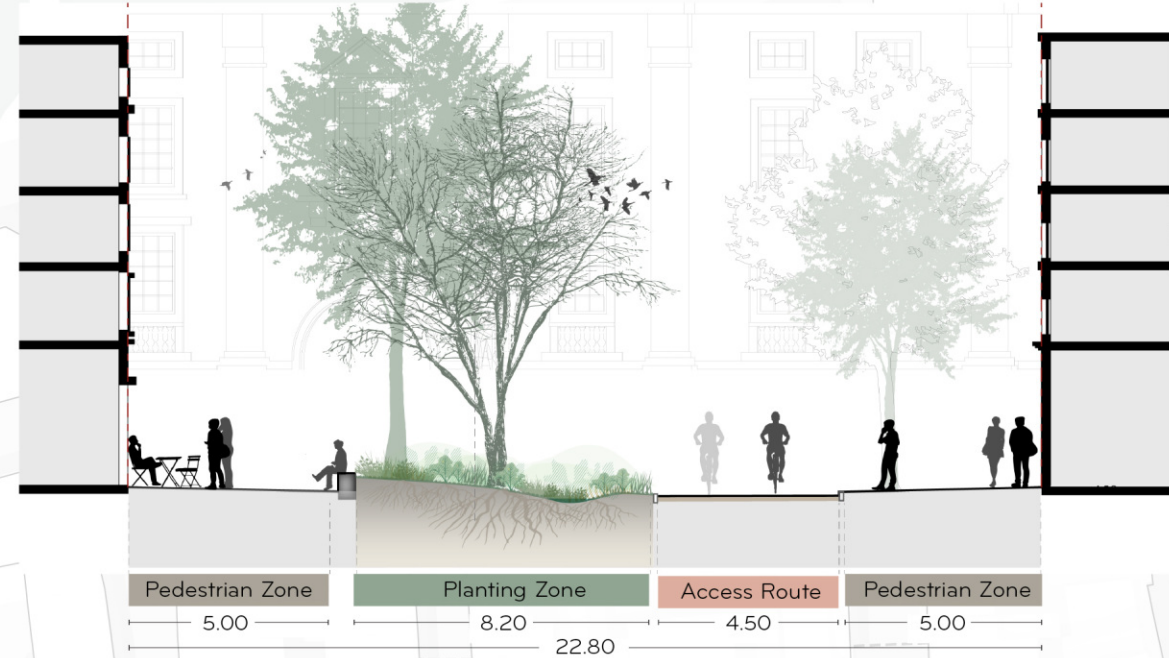

# Grow College Green Proposed Cycle Routes

## Legend

- Project Area
- Primary Cycle Provision
- Secondary Cycle Provision
- Cycle Parking

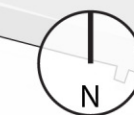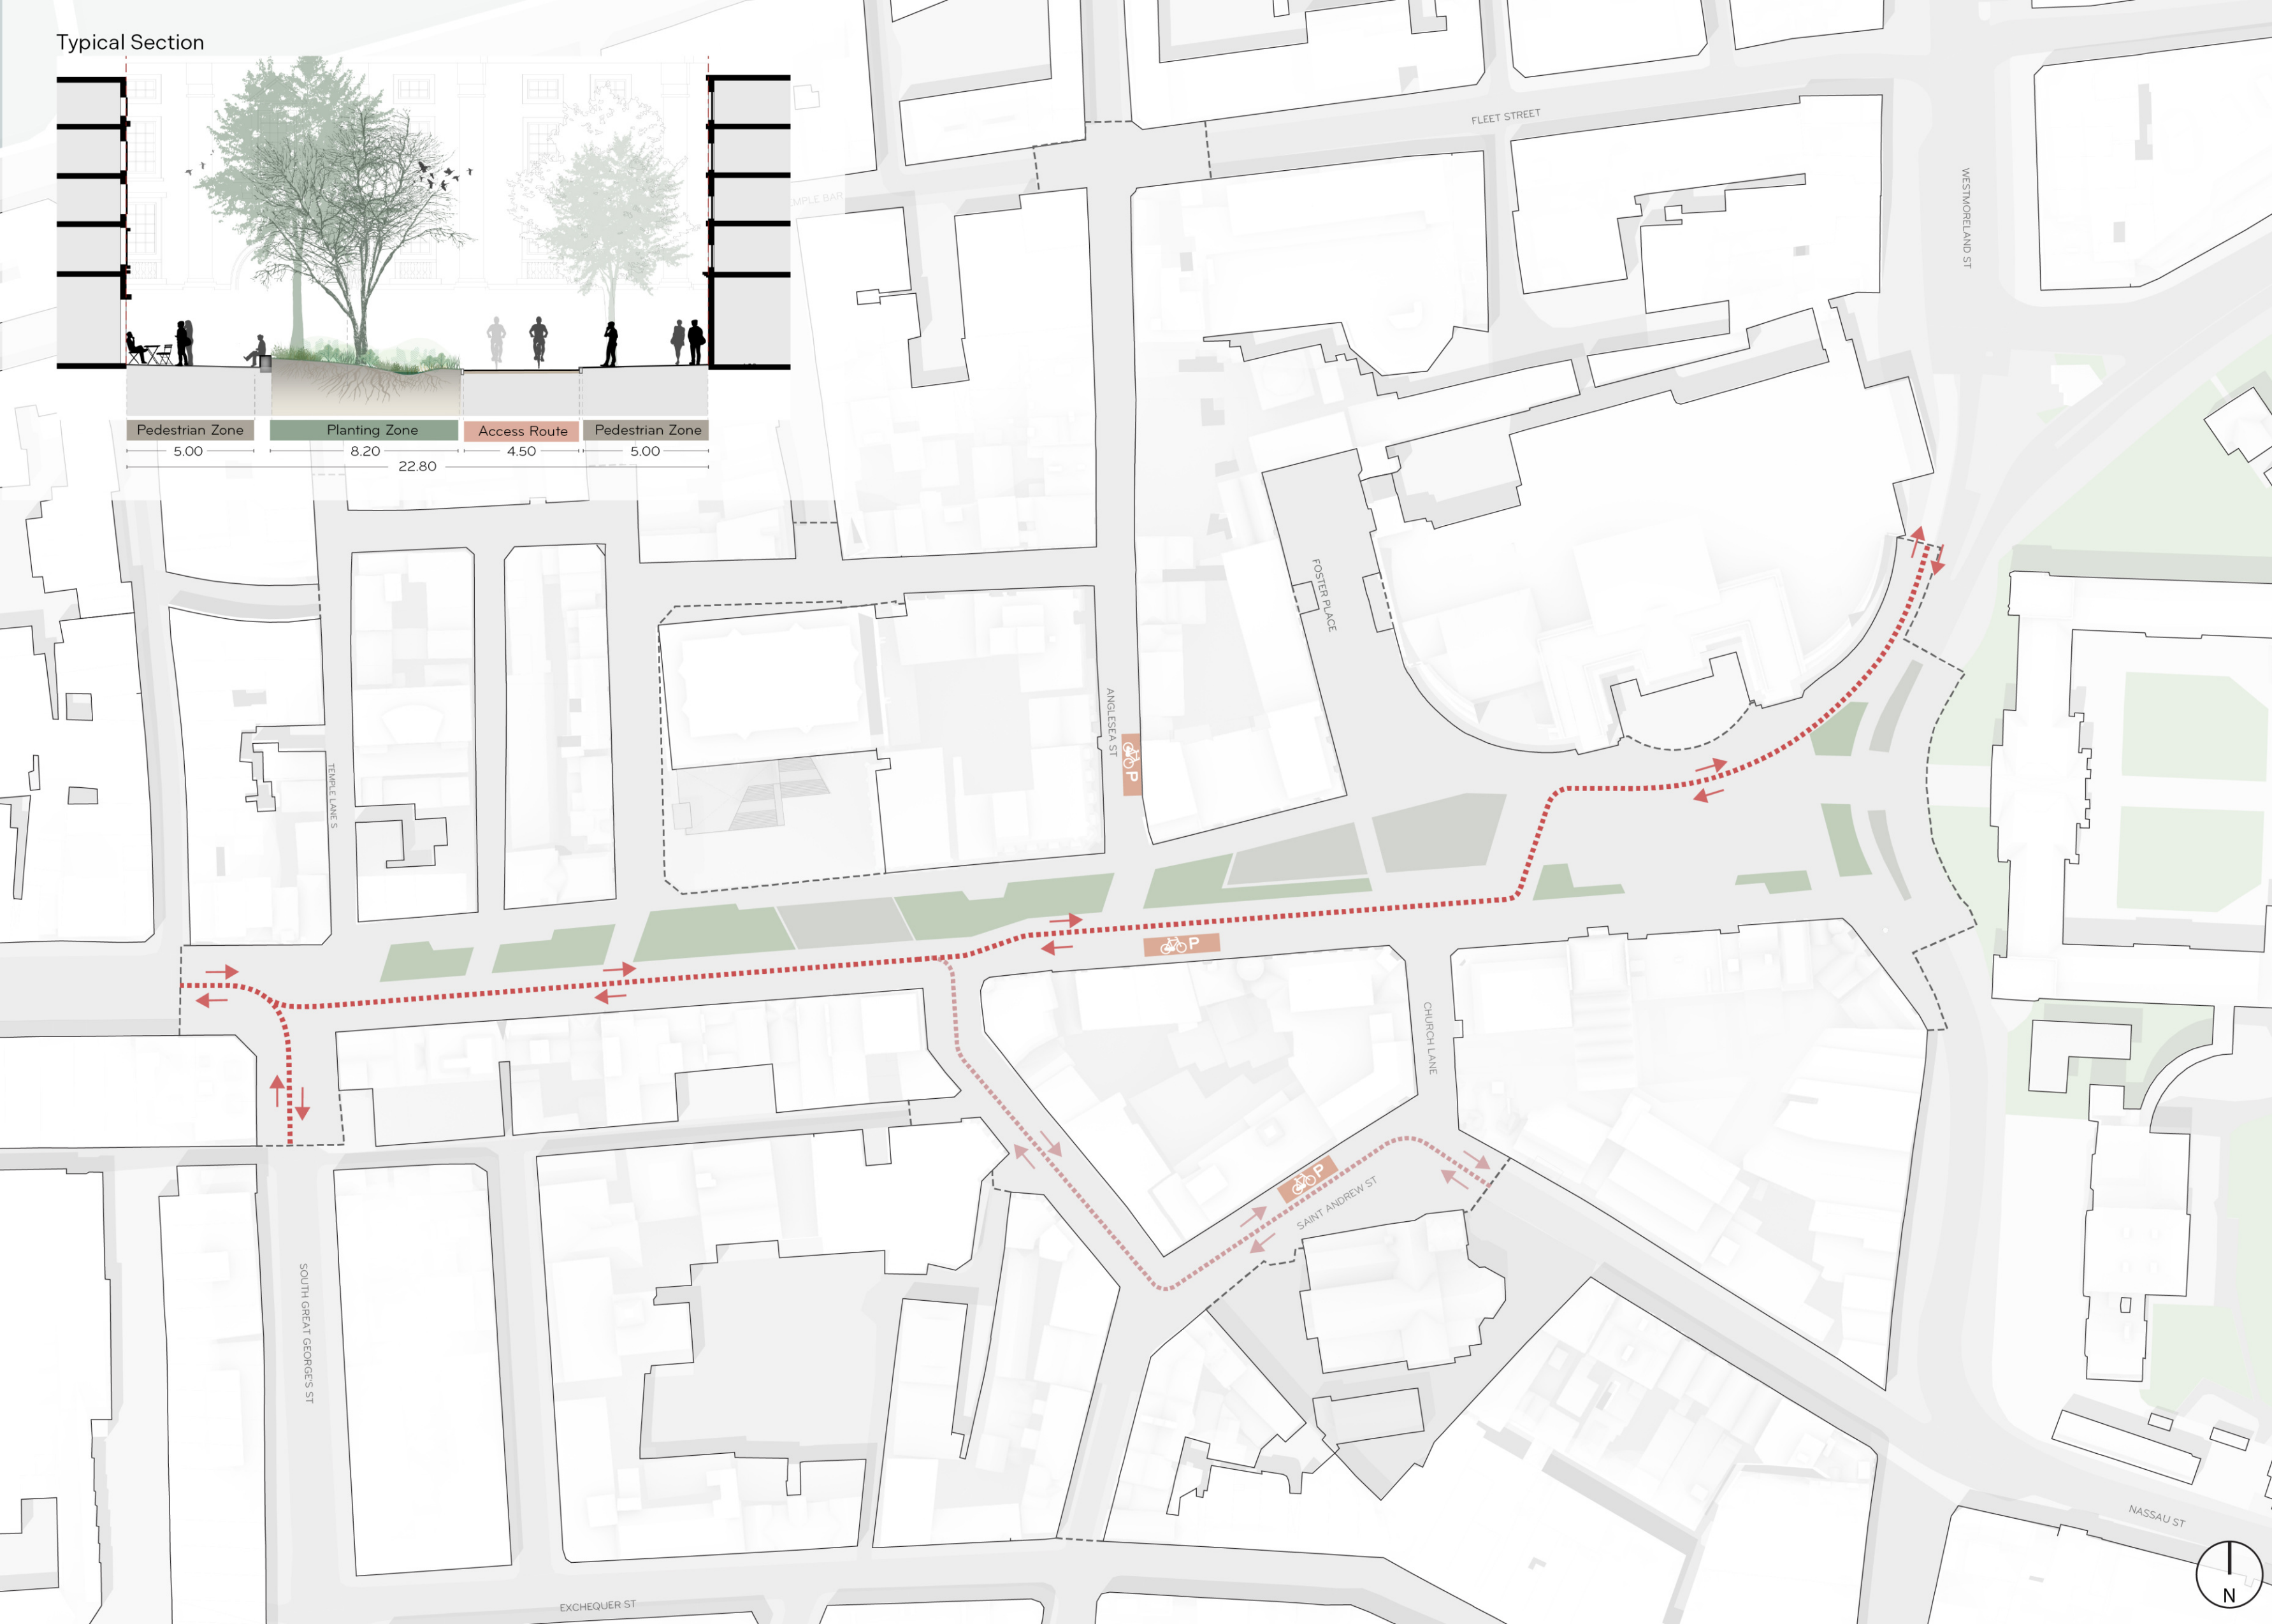

Grow College Green  
Proposed Typical Cross Section

