


 AVAILABLE UTILITY INFORMATION SUGGESTS THE PRESENCE OF HIGH VOLTAGE ELECTRICITY CABLES, GAS MAINS AND OTHER UTILITY SERVICES WITHIN THE SITE EXTENTS

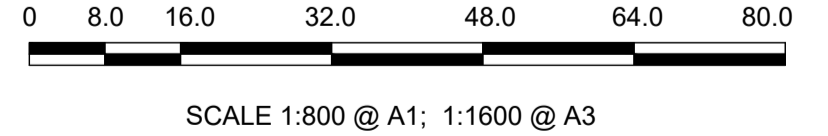

SCALE 1:800 @ A1; 1:1600 @ A3




AN ROINN COMHSHAOIL AGUS IOMPAIR.
 ENVIRONMENT AND TRANSPORTATION DEPT.
 An Oifig Cláir um Thaisteal Gníomhach
 The Active Travel Programme Office
 CIVIC OFFICES WOOD QUAY, DUBLIN 8. EMAIL: activetravel@dcublincity.ie
 CHRISTOPHER K MANZIRA
 A / DIRECTOR FOR THE ACTIVE TRAVEL PROGRAMME OFFICE

ENGINEERING DESIGNER


C1.0 No.	Revision	Date	By	Chkd	App'd
	FOR TENDER	13 / 04 / 26	JD	PK	JF
	PRELIMINARY	27 / 03 / 25	PK		
	APPROVAL	11 / 12 / 25	PK		
	TENDER	13 / 04 / 26	JF		
	CONSTRUCTION				

Project Title		FINGLAS VILLAGE IMPROVEMENT SCHEME	
Drawing Title		GENERAL ARRANGEMENT KEY PLAN	
Designed: AD	CAD File: NA	Suitability: A3	Revision: C1.0
Drawn: JD	Job No: 298284-04	Scale: 1:800 @ A1 / 1:1600 @ A3	Drawing No: DACT-3004-ARP-GEO_GA-DR-ZZ-0100-00
Checked: PK	Date: 13/04/2026		
Approved: JF			

- Legend**
- Site Extents
 - Carriageway
 - Precast Concrete Paving Flags
 - Granite Aggregate Precast Concrete Flags, Silver Granite
 - Granite Aggregate Precast Concrete Blocks, Grey
 - Granite Sets
 - Concrete Footpath and Traffic Island
 - Cycle Track
 - Planter / SuDS Feature
 - Raised Table Crossing
 - Red Blister Tactile Paving
 - Buff Blister Tactile Paving
 - Corduroy Warning Paving
 - Existing Tree to be Removed
 - Existing Tree to be Retained
 - New Tree
 - Bike Stand
 - Bench
 - Existing Sculpture
 - Existing Clock Tower
 - Existing Solar Powered Sign
 - Traffic Sign Pole
 - Static Bollard
 - New Bus Stop Shelter

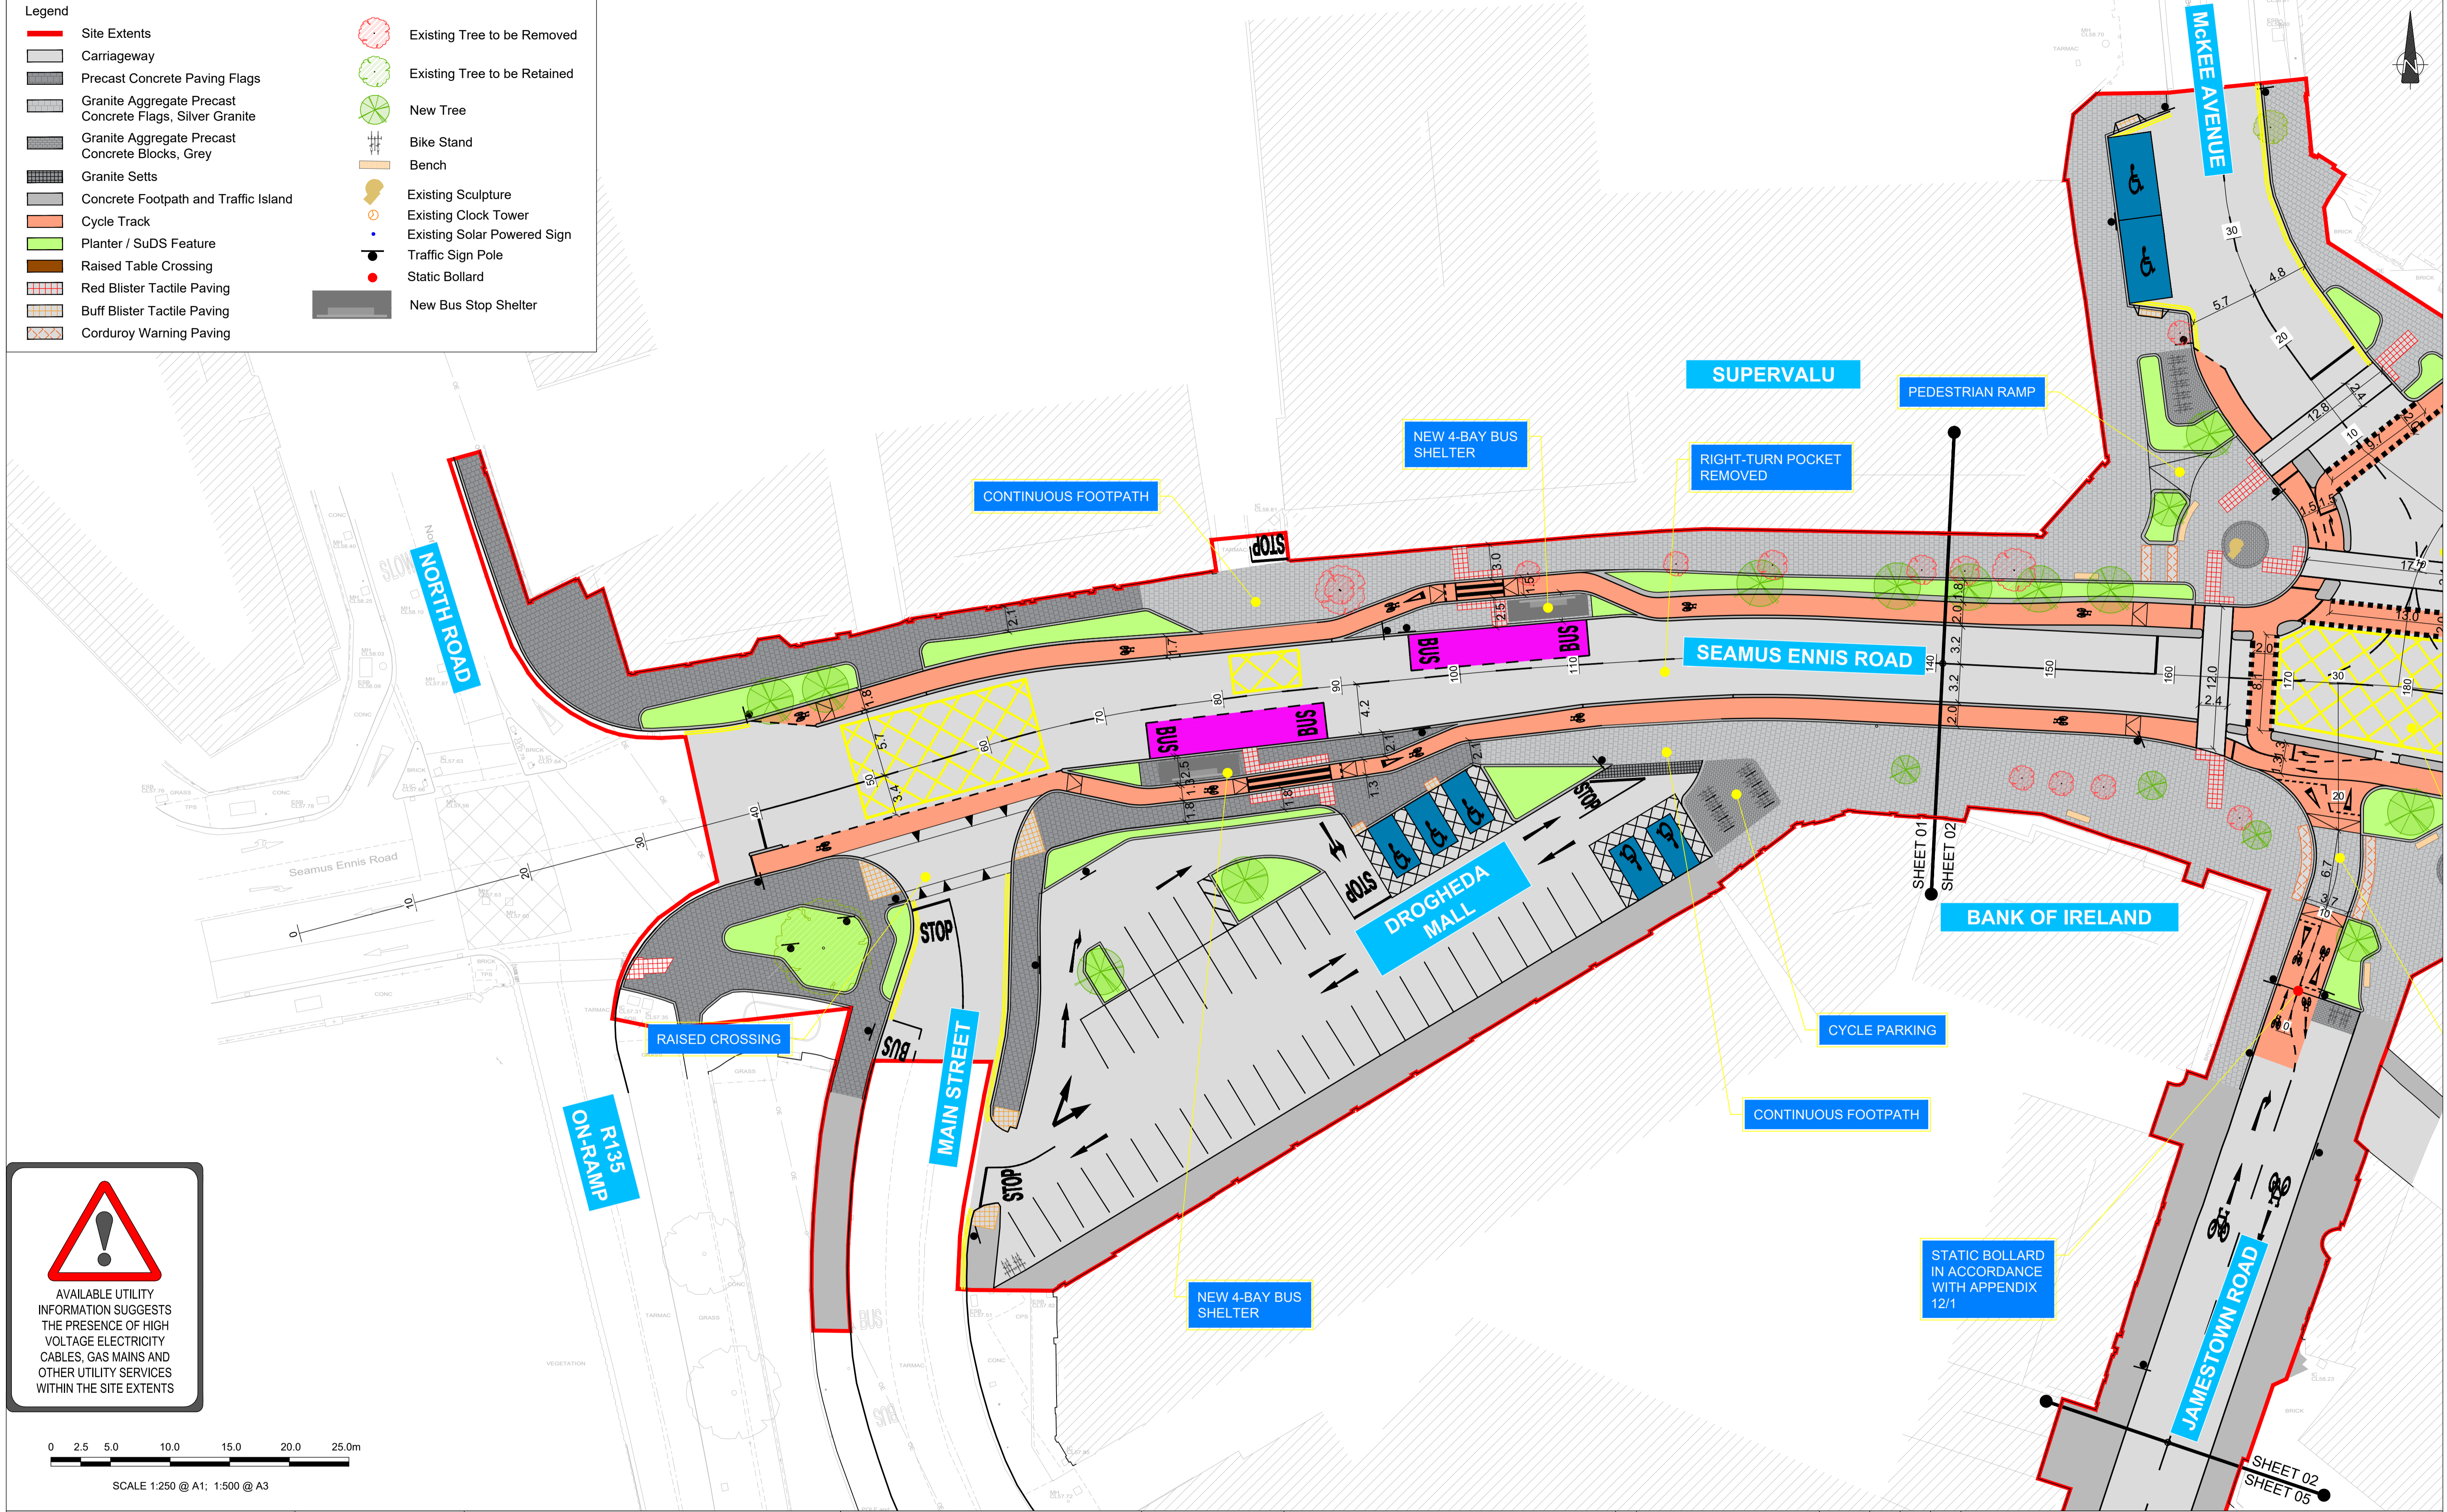

AVAILABLE UTILITY INFORMATION SUGGESTS THE PRESENCE OF HIGH VOLTAGE ELECTRICITY CABLES, GAS MAINS AND OTHER UTILITY SERVICES WITHIN THE SITE EXTENTS

0 2.5 5.0 10.0 15.0 20.0 25.0m
 SCALE 1:250 @ A1; 1:500 @ A3




AN ROINN COMHSHAOIL AGUS IOMPAIR.
 ENVIRONMENT AND TRANSPORTATION DEPT.
 An Oifig Cláir um Thaiséal Gníomhach
 The Active Travel Programme Office
 CIVIC OFFICES WOOD QUAY, DUBLIN 8. EMAIL: activetraveloffice@dublincity.ie
 CHRISTOPHER K MANZIRA
 A / DIRECTOR FOR THE ACTIVE TRAVEL PROGRAMME OFFICE

ENGINEERING DESIGNER

No.	Revision	Date	By	Chk'd	App'd
C1.0	FOR TENDER	13 / 04 / 26	JD	PK	JF
	PRELIMINARY	27 / 03 / 25		PK	
	APPROVAL	11 / 12 / 25		PK	
	TENDER	13 / 04 / 26		JF	
	CONSTRUCTION				



Project Title		FINGLASH VILLAGE IMPROVEMENT SCHEME	
Drawing Title		GENERAL ARRANGEMENT	
Designed: AD	CAD File: NA	Suitability: A3	Revision: C1.0
Drawn: JD	Job No: 298284-04	Scale: 1:250 @ A1 / 1:500 @ A3	Drawing No: DACT-3004-ARP-GEO_GA-DR-ZZ-0100-01
Checked: PK	Date: 13/04/2026		
Approved: JF			

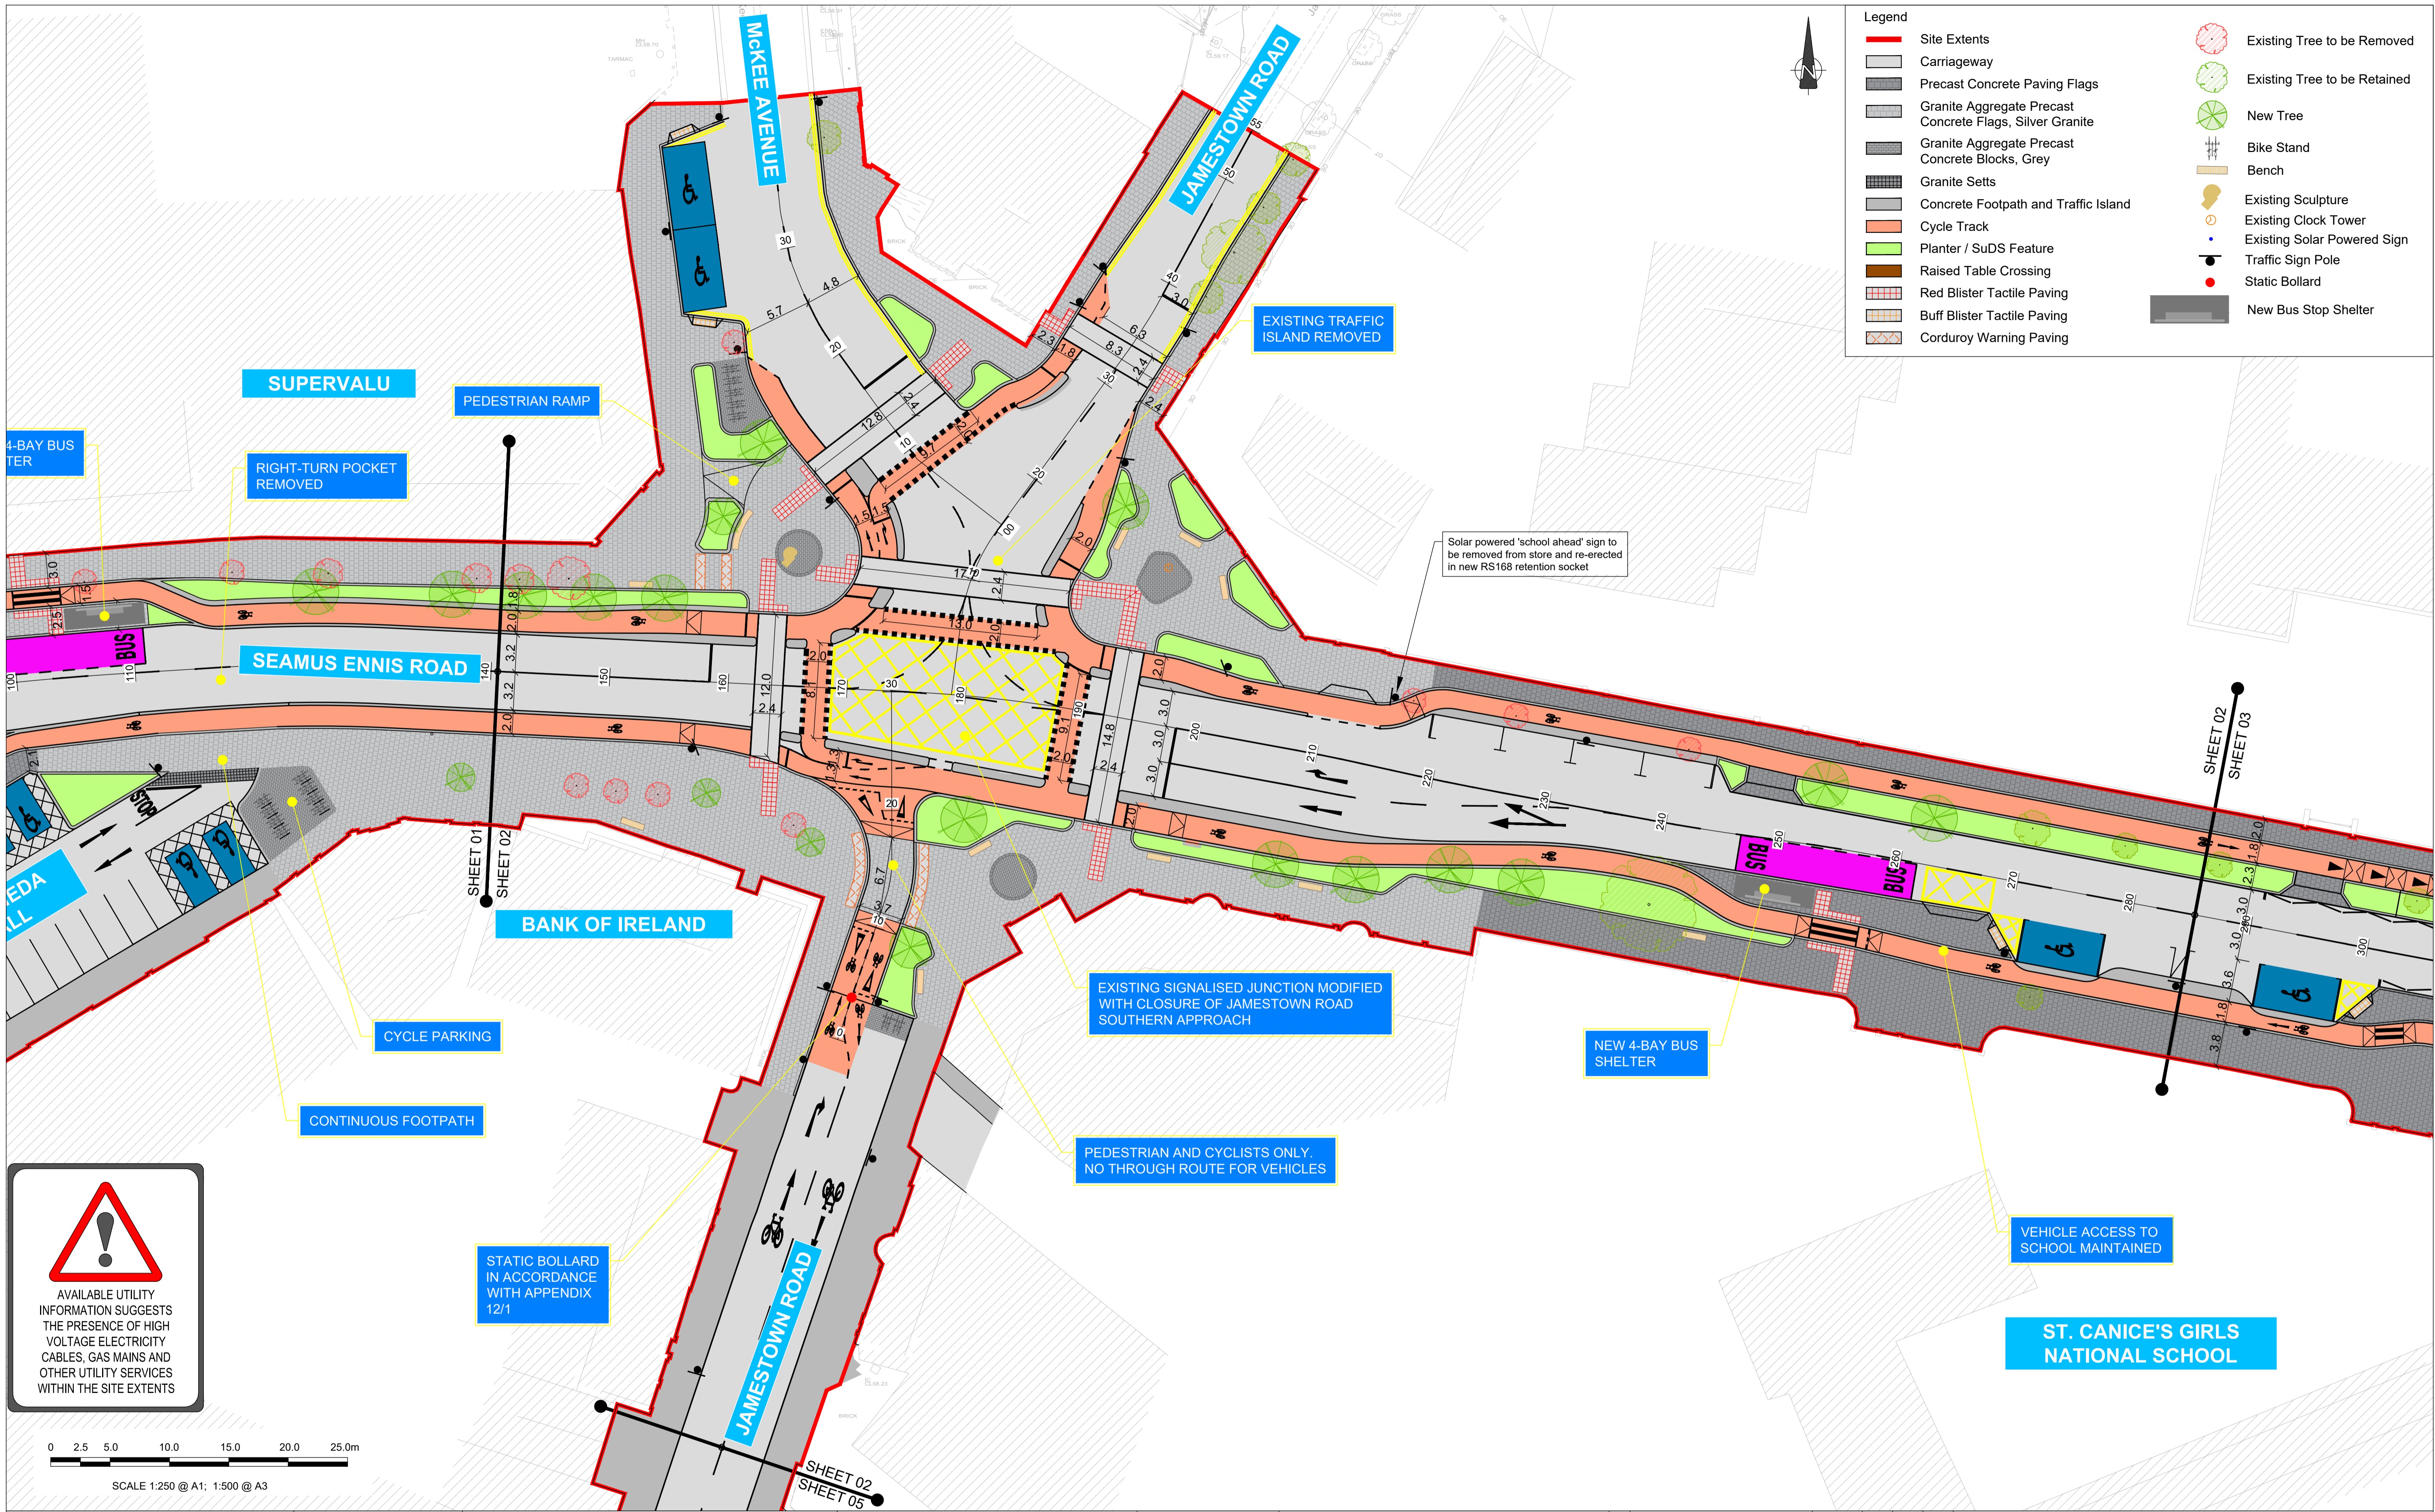


No.	Revision	Date	By	Chk'd	App'd
C1.0	FOR TENDER	13 / 04 / 26	JD	PK	JF
	Stage	Date	App'd		
	PRELIMINARY	27 / 03 / 25	PK		
	APPROVAL	11 / 12 / 25	PK		
	TENDER	13 / 04 / 26	JF		
	CONSTRUCTION				

Project Title		FINGLAS VILLAGE IMPROVEMENT SCHEME	
Drawing Title		GENERAL ARRANGEMENT	
Designed: AD	CAD File: NA	Suitability: A3	Revision: C1.0
Drawn: JD	Job No: 298284-04	Scale: 1:250 @ A1 / 1:500 @ A3	Drawing No: DACT-3004-ARP-GEO_GA-DR-ZZ-0100-02
Checked: PK	Date: 13/04/2026		
Approved: JF			

- Legend**
- Site Extents
 - Carriageway
 - Precast Concrete Paving Flags
 - Granite Aggregate Precast Concrete Flags, Silver Granite
 - Granite Aggregate Precast Concrete Blocks, Grey
 - Granite Sets
 - Concrete Footpath and Traffic Island
 - Cycle Track
 - Planter / SuDS Feature
 - Raised Table Crossing
 - Red Blister Tactile Paving
 - Buff Blister Tactile Paving
 - Corduroy Warning Paving
 - Existing Tree to be Removed
 - Existing Tree to be Retained
 - New Tree
 - Bike Stand
 - Bench
 - Existing Sculpture
 - Existing Clock Tower
 - Existing Solar Powered Sign
 - Traffic Sign Pole
 - Static Bollard
 - New Bus Stop Shelter

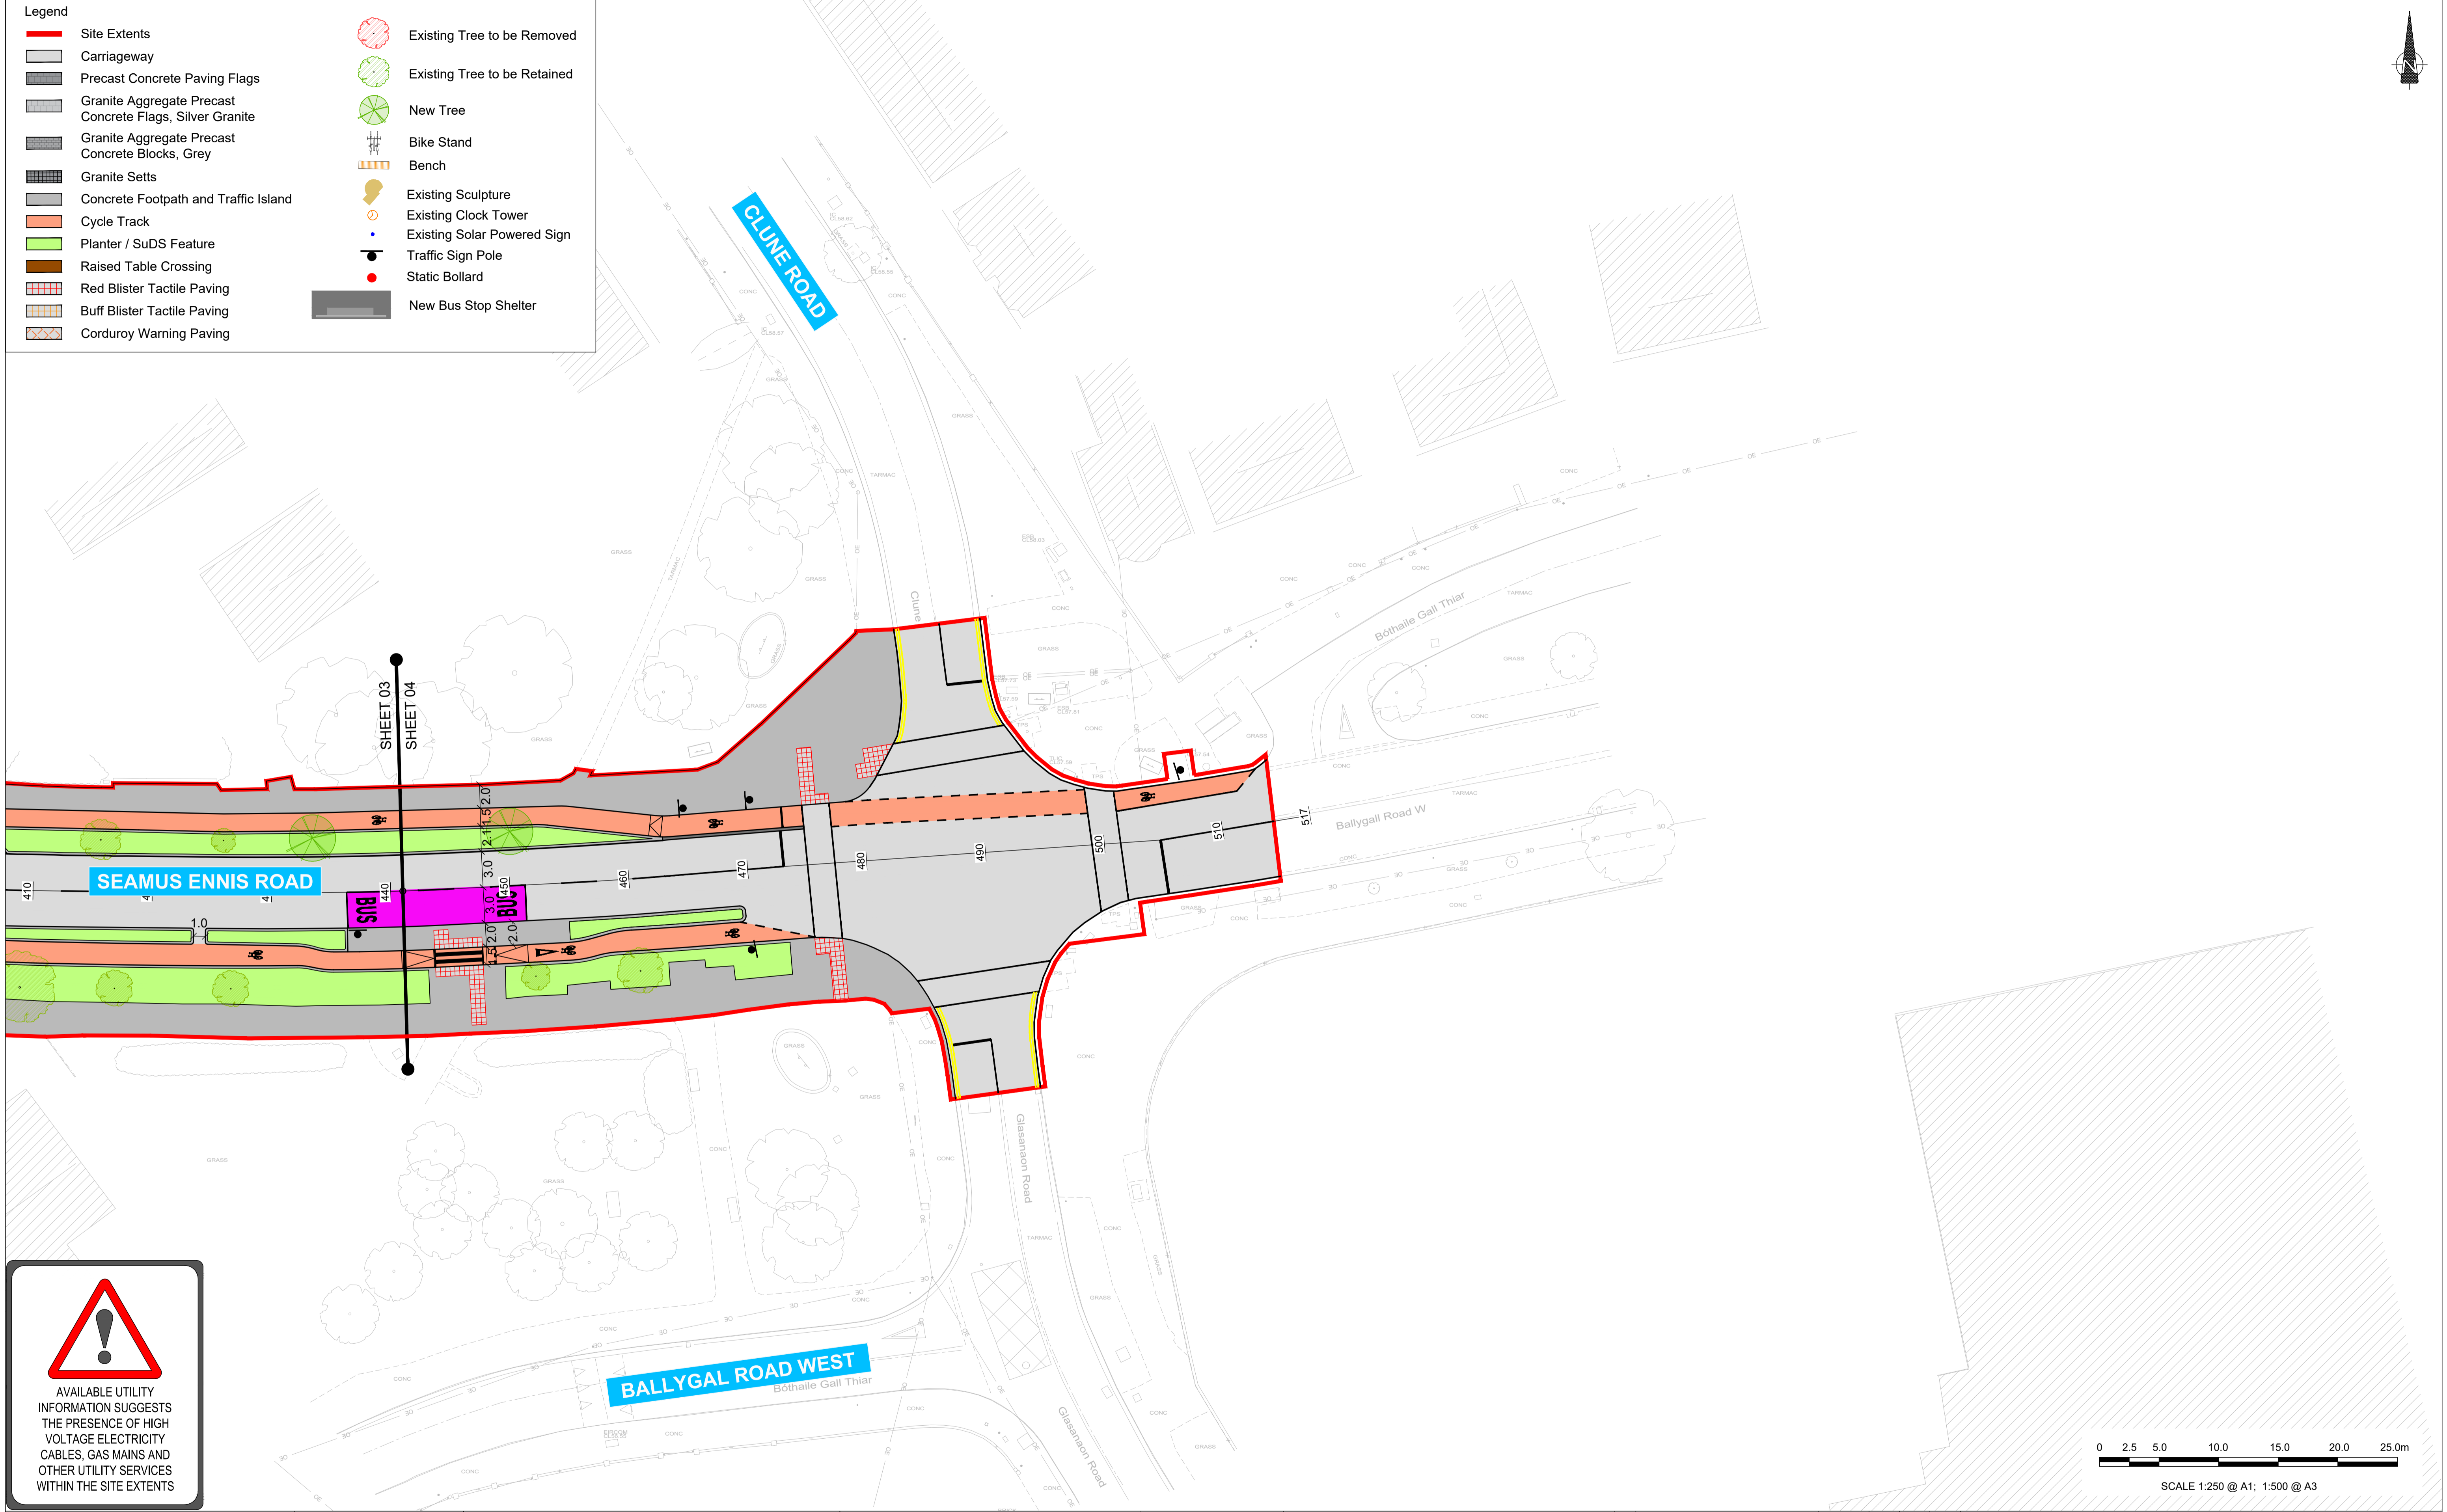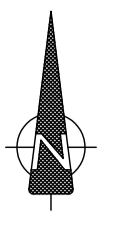


AVAILABLE UTILITY INFORMATION SUGGESTS THE PRESENCE OF HIGH VOLTAGE ELECTRICITY CABLES, GAS MAINS AND OTHER UTILITY SERVICES WITHIN THE SITE EXTENTS

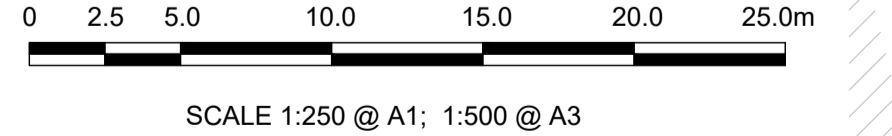

SCALE 1:250 @ A1; 1:500 @ A3




AN ROINN COMHSHAOIL AGUS IOMPAIR.
 ENVIRONMENT AND TRANSPORTATION DEPT.
 An Oifig Cláir um Thaiséal Gníomhach
 The Active Travel Programme Office
 CIVIC OFFICES WOOD QUAY, DUBLIN 8. EMAIL: activetravel@dcu.ie
 CHRISTOPHER K MANZIRA
 A / DIRECTOR FOR THE ACTIVE TRAVEL PROGRAMME OFFICE

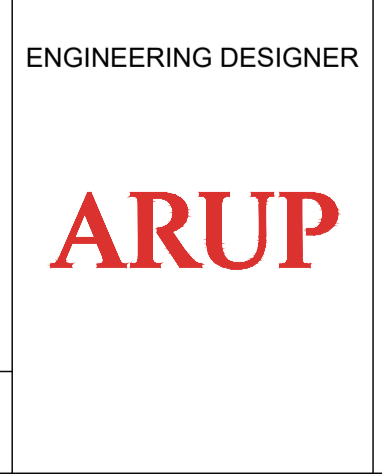

No.	Revision	Date	By	Chkd	App'd
C1.0	FOR TENDER	13 / 04 / 26	JD	PK	JF
	PRELIMINARY	27 / 03 / 25	PK		
	APPROVAL	11 / 12 / 25	PK		
	TENDER	13 / 04 / 26	JF		
	CONSTRUCTION				

Project Title		FINGLAS VILLAGE IMPROVEMENT SCHEME	
Drawing Title		GENERAL ARRANGEMENT	
Designed: AD	CAD File: NA	Suitability: A3	Revision: C1.0
Drawn: JD	Job No: 298284-04	Scale: 1:250 @ A1 / 1:500 @ A3	Drawing No: DACT-3004-ARP-GEO_GA-DR-ZZ-0100-04
Checked: PK	Date: 13/04/2026		
Approved: JF			

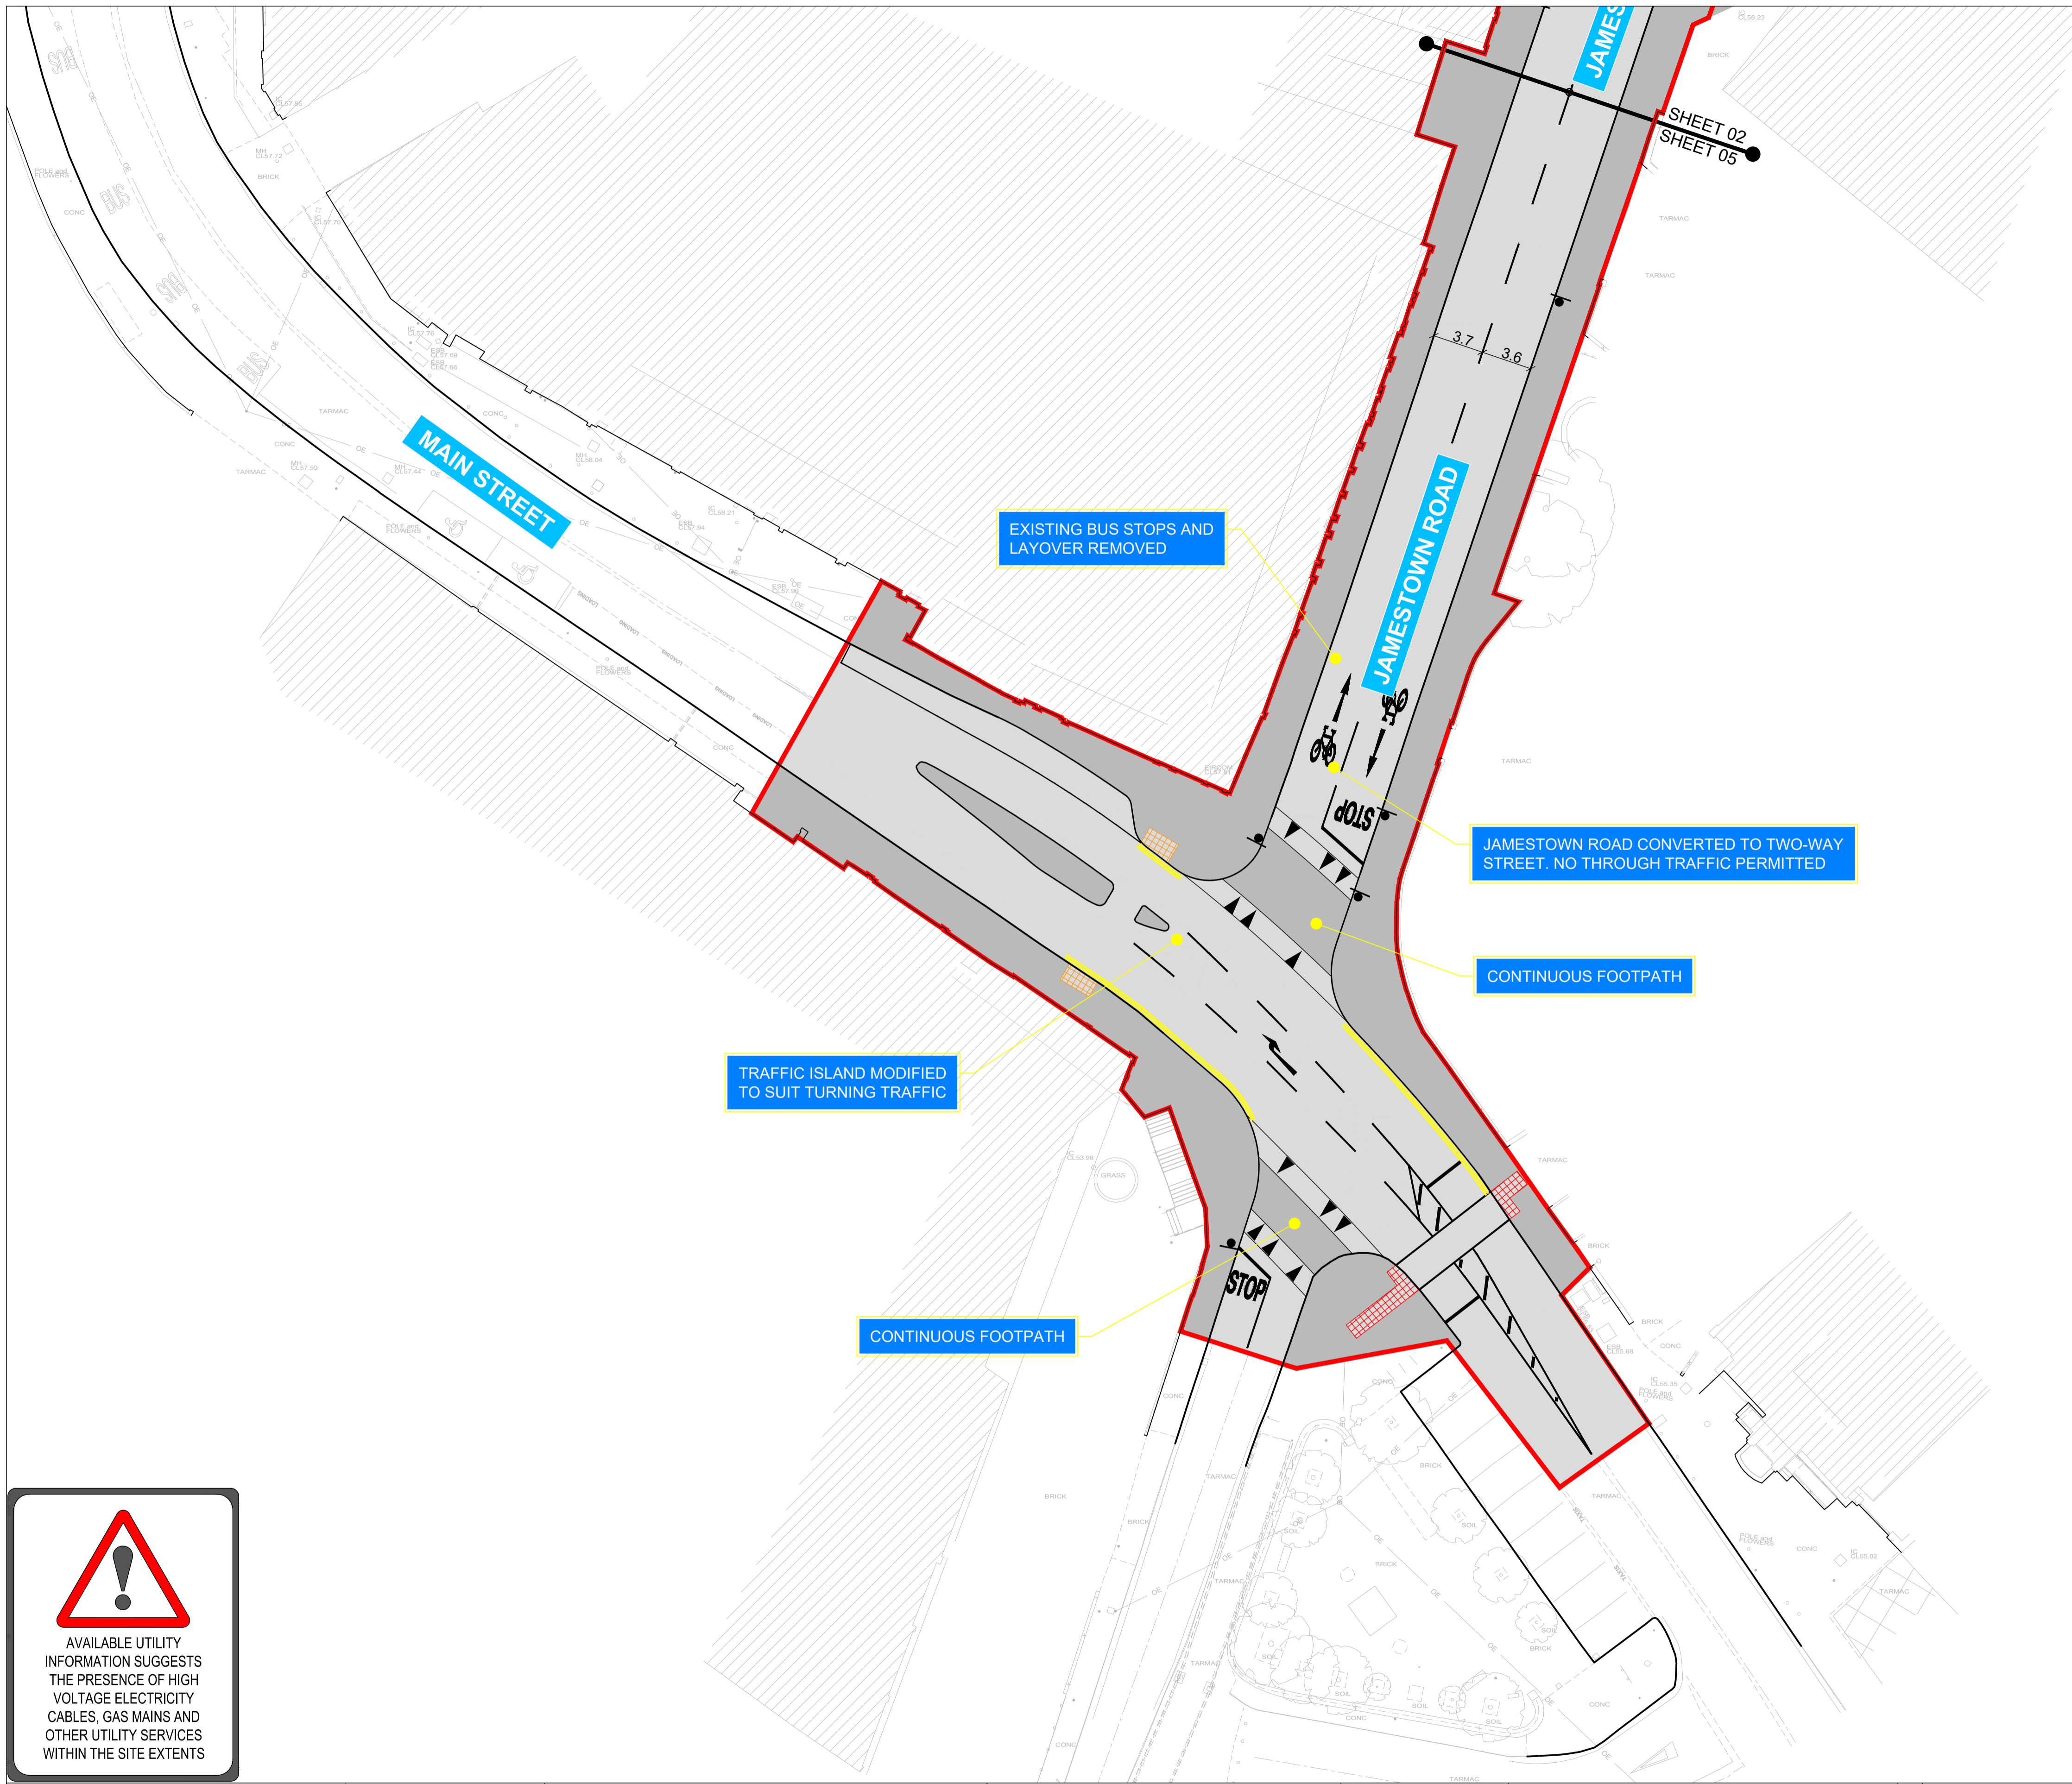


Legend

- Site Extents
- Carriageway
- Precast Concrete Paving Flags
- Granite Aggregate Precast Concrete Flags, Silver Granite
- Granite Aggregate Precast Concrete Blocks, Grey
- Granite Setts
- Concrete Footpath and Traffic Island
- Cycle Track
- Planter / SuDS Feature
- Raised Table Crossing
- Red Blister Tactile Paving
- Buff Blister Tactile Paving
- Corduroy Warning Paving

- Existing Tree to be Removed
- Existing Tree to be Retained
- New Tree
- Bike Stand
- Bench
- Existing Sculpture
- Existing Clock Tower
- Existing Solar Powered Sign
- Traffic Sign Pole
- Static Bollard
- New Bus Stop Shelter

AVAILABLE UTILITY INFORMATION SUGGESTS THE PRESENCE OF HIGH VOLTAGE ELECTRICITY CABLES, GAS MAINS AND OTHER UTILITY SERVICES WITHIN THE SITE EXTENTS

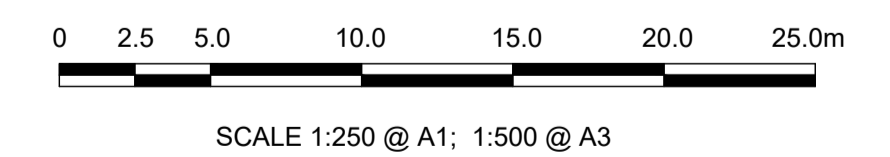

AN ROINN COMHSHAOIL AGUS IOMPAIR.
ENVIRONMENT AND TRANSPORTATION DEPT.

An Oifig Cláir um Thaisteal Gníomhach
The Active Travel Programme Office

CIVIC OFFICES WOOD QUAY, DUBLIN 8. EMAIL: activetraveloffice@dublincity.ie

CHRISTOPHER K MANZIRA
A / DIRECTOR FOR THE ACTIVE TRAVEL PROGRAMME OFFICE

ENGINEERING DESIGNER

No.	Revision	Date	By	Chkd	App'd
C1.0	FOR TENDER	13 / 04 / 26	JD	PK	JF
Stage					
PRELIMINARY		27/03/25	PK		
APPROVAL		11/12/25	PK		
TENDER		13/04/26	JF		
CONSTRUCTION					

Project Title		FINGLAS VILLAGE IMPROVEMENT SCHEME	
Drawing Title		GENERAL ARRANGEMENT	
Designed: AD	CAD File: NA	Suitability: A3	Revision: C1.0
Drawn: JD	Job No: 298284-04	Scale: 1:250 @ A1 / 1:500 @ A3	Drawing No: DACT-3004-ARP-GEO_GA-DR-ZZ-0100-05
Checked: PK	Date: 13/04/2026		
Approved: JF			