

NOTES :

A This Drawing is to be used for the design identified in the title box. Other information shown is to be considered indicative only. The drawing is to be read in conjunction with all other relevant design drawings.

B OSi data used for plans are printed under © Ordnance Survey Ireland, Government of Ireland. All rights reserved. Copyright © Ordnance Survey Ireland. Licence number CYAL50379561

- LEGEND**
- LANDS MADE AVAILABLE BY THE EMPLOYER
 - PROPOSED HIGH FRICTION SURFACING FOR CYCLISTS
 - PROPOSED CYCLE TRACK
 - PROPOSED RAISED TABLE
 - PROPOSED FOOTPATH/ HARDSTANDING AREA / SEGREGATION ISLAND
 - PROPOSED CARRIAGEWAY / IMPROVEMENTS
 - EXISTING KERB
 - PROPOSED KERB
 - | BS EXISTING BIKE STANDS
 - PROPOSED BUFF COLOURED TACTILE AT UNCONTROLLED CROSSING
 - ▼ PROPOSED / EXISTING TRAFFIC SIGN

SAFETY, HEALTH & ENVIRONMENTAL INFORMATION

Note: The Health and Safety information shown on these drawings shall be read in conjunction with the Hazard Elimination and Risk Reduction form. The above hazards risks comprise significant site specific risks only, which may be difficult to manage, unusual or not likely to be obvious to a contractor operator/maintainer and is not a definitive list of all health & safety risks arising from the works.

OUTLINE SIGNIFICANT RISKS WHICH ARE OUTSIDE OF STANDARD PROCEDURES THAT MAY NOT BE IMMEDIATELY APPARENT TO DESIGNERS, CONTRACTORS OR OPERATORS
CONSTRUCTION
MAINTENANCE / CLEANING
OPERATING/USE
DECOMMISSIONING/DEMOLITION

LAYOUT PLAN 1




AN ROINN COMHSHAOIL AGUS IOMPAIR.
ENVIRONMENT AND TRANSPORTATION DEPT.

An Oifig Cláir um Thaisteal Gníomhach
The Active Travel Programme Office


CIVIC OFFICES WOOD QUAY, DUBLIN 8. EMAIL: activetravel@office@dublincity.ie

CHRISTOPHER MANZIRA
ACTING PROGRAMME DIRECTOR

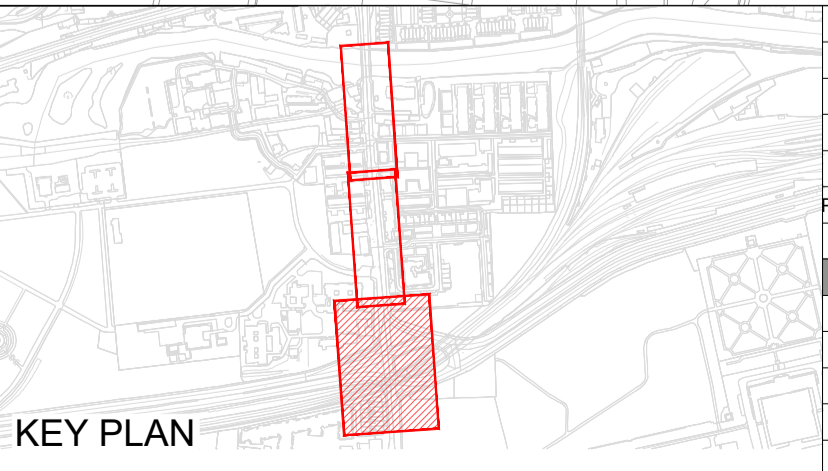


No.	Revision	Date	Dwn	Chk'd	Rev'd	App'd
P01.1	Issued For Tender	2026-03-11	--	--	--	--
PRELIMINARY						
APPROVAL						
TENDER						
CONSTRUCTION						

Project Title		SOUTH CIRCULAR ROAD ACTIVE TRAVEL SCHEME	
Drawing Title		DETAILED DESIGN GENERAL ARRANGEMENT	
Drawn : ---	Checked : ---	Reviewed : ---	Approved : ---
Job No:	Scale: 1:250 @ A1	Sheet: 1 of 2	Status: S0
Date: 2026-03-11	Rev: P01.1		

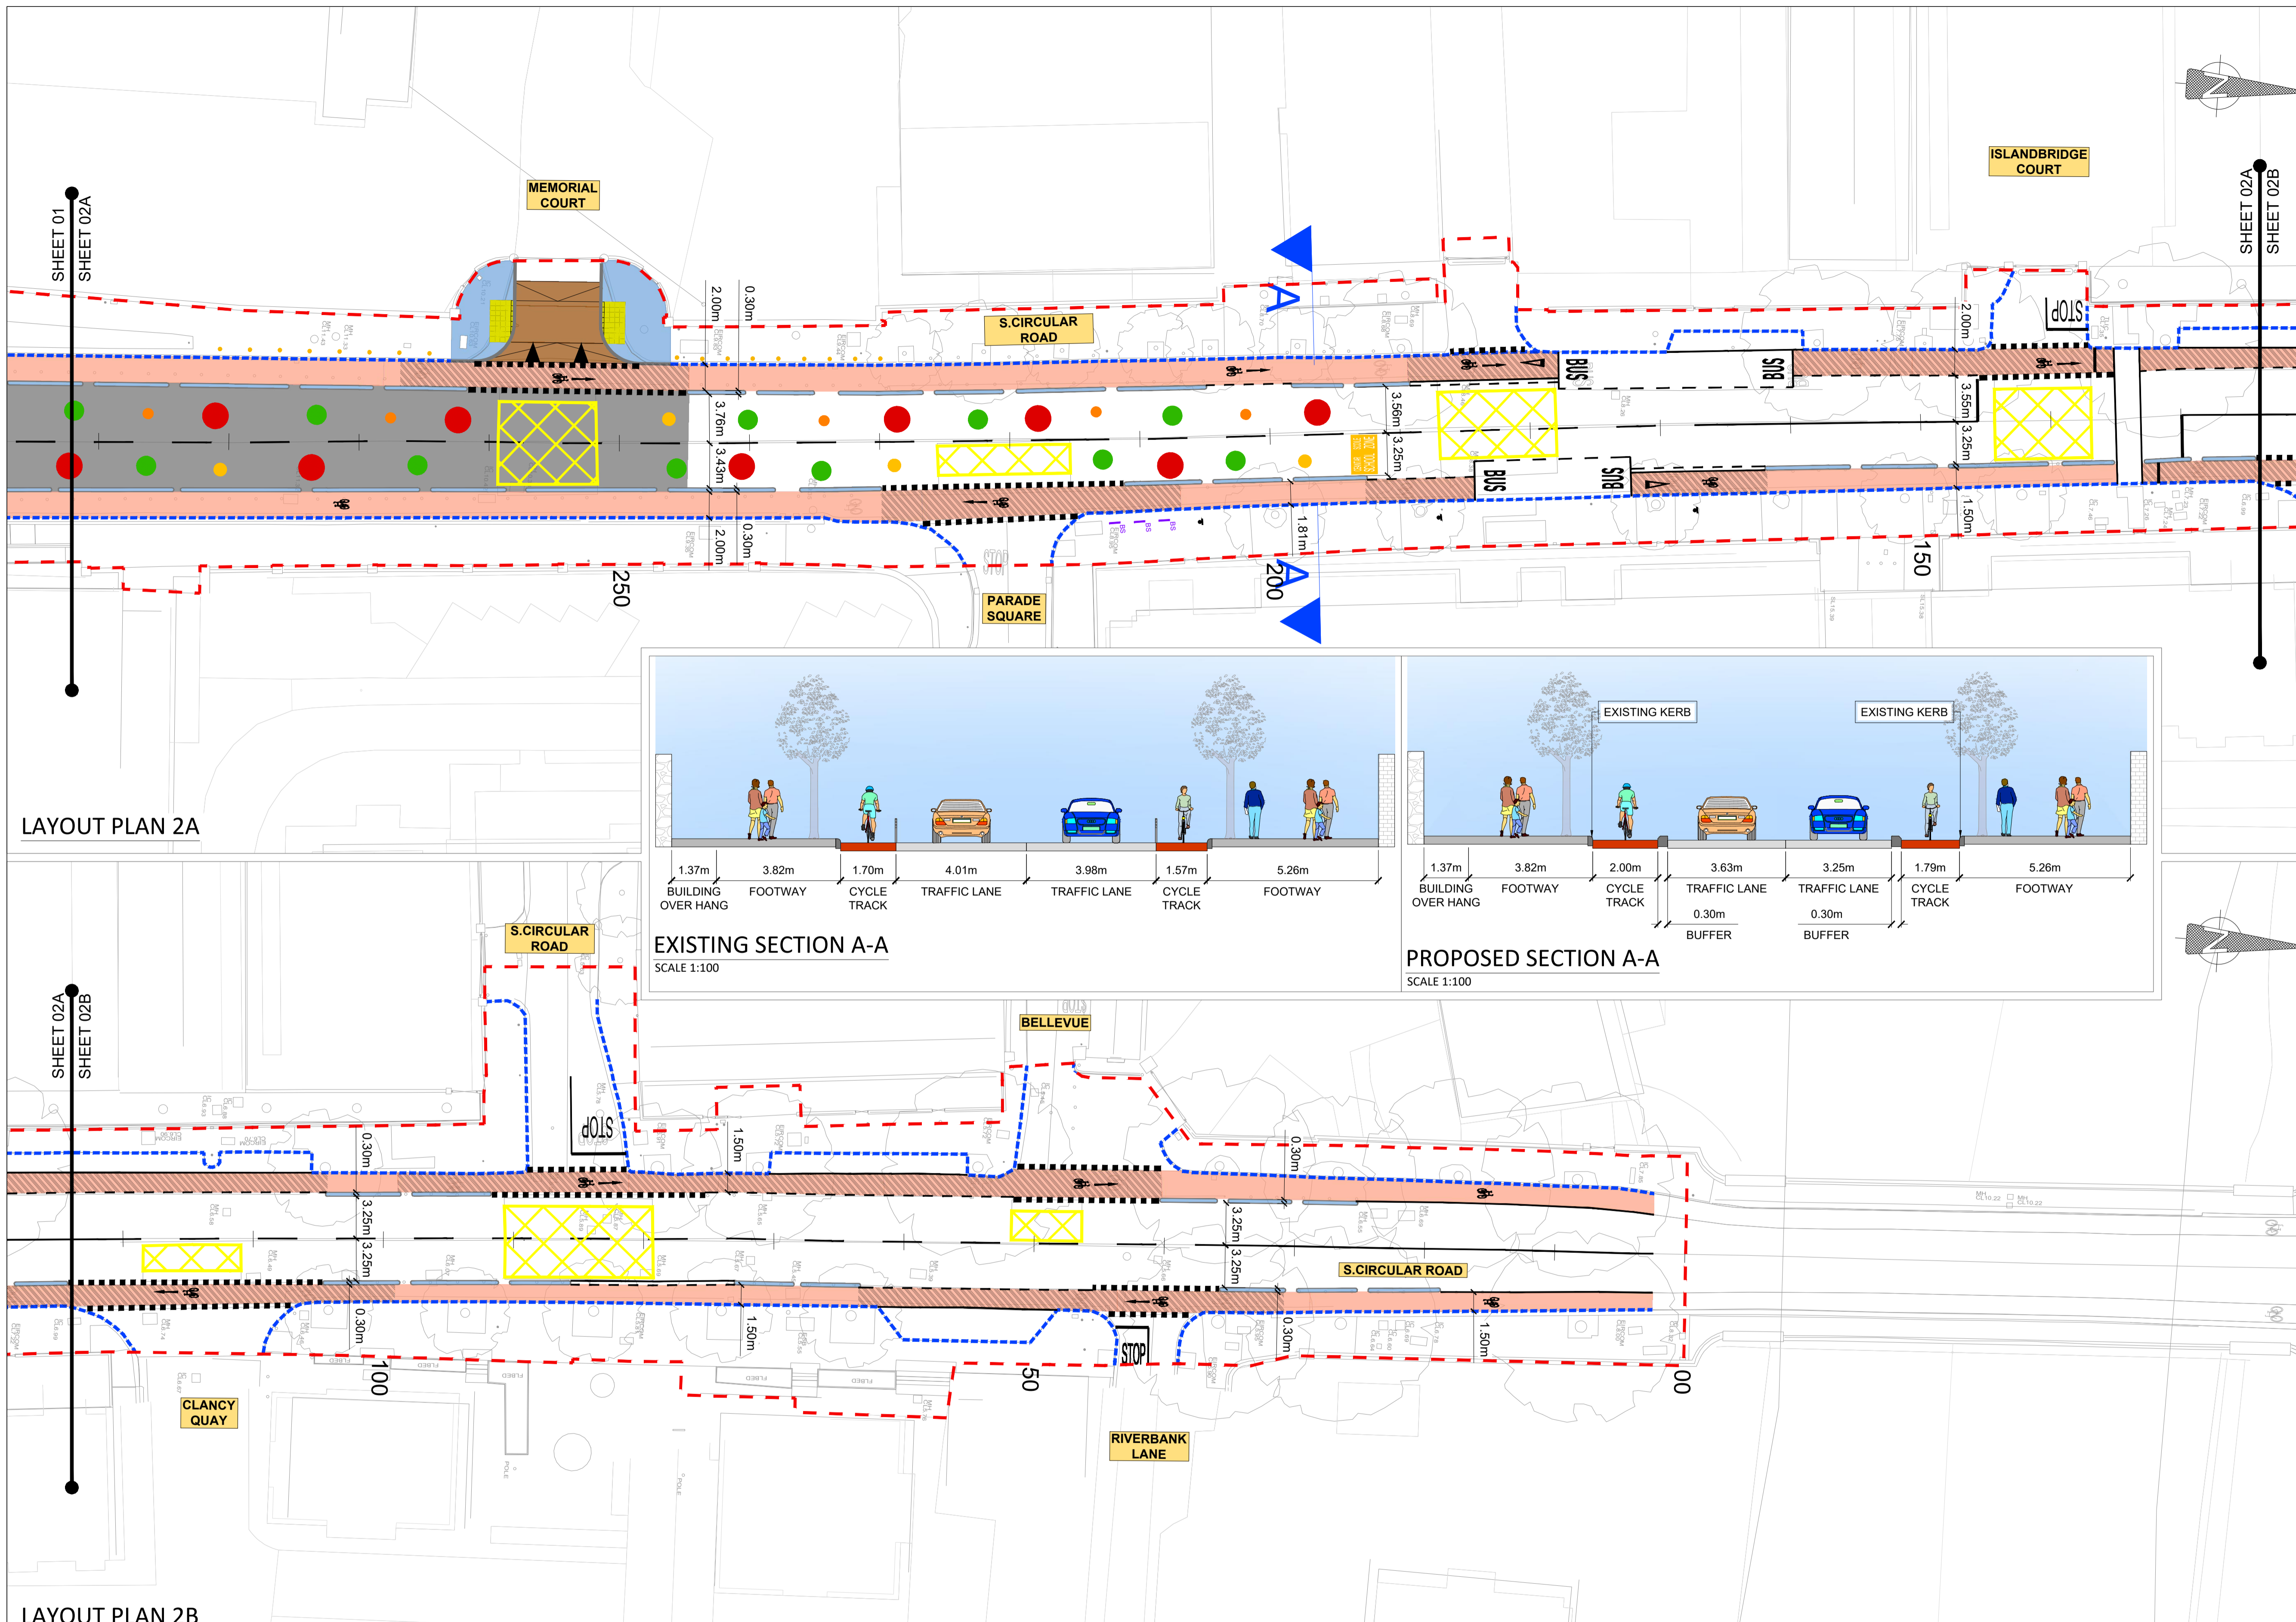

LAYOUT PLAN 2A

LAYOUT PLAN 2B

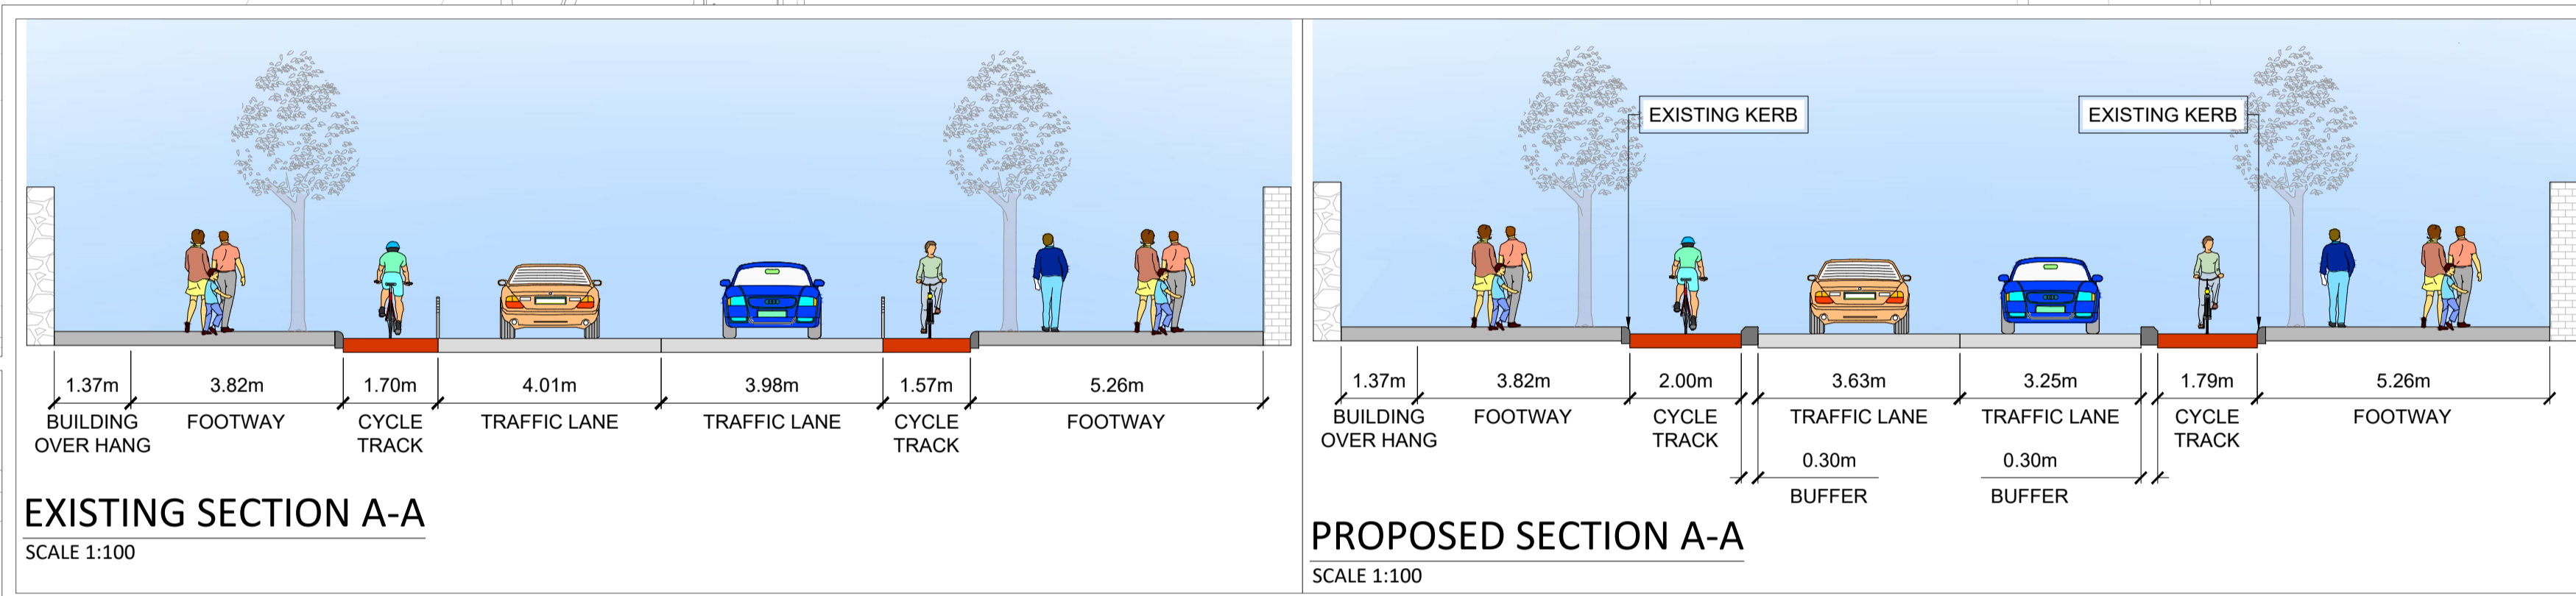

EXISTING SECTION A-A
SCALE 1:100

PROPOSED SECTION A-A
SCALE 1:100

NOTES :
 A This Drawing is to be used for the design identified in the title box. Other information shown is to be considered indicative only. The drawing is to be read in conjunction with all other relevant design drawings.
 B OSi data used for plans are printed under © Ordnance Survey Ireland, Government of Ireland. All rights reserved. Copyright © Ordnance Survey Ireland. Licence number CYAL50379561


- LEGEND**
- - - LANDS MADE AVAILABLE BY THE EMPLOYER
 - PROPOSED HIGH FRICTION SURFACING FOR CYCLISTS
 - PROPOSED CYCLE TRACK
 - PROPOSED RAISED TABLE
 - PROPOSED FOOTPATH/ HARDSTANDING AREA / SEGREGATION ISLAND
 - PROPOSED CARRIAGEWAY / IMPROVEMENTS
 - EXISTING KERB
 - PROPOSED KERB
 - EXISTING BIKE STANDS
 - PROPOSED BUFF COLOURED TACTILE AT UNCONTROLLED CROSSING
 - PROPOSED / EXISTING TRAFFIC SIGN

SAFETY, HEALTH & ENVIRONMENTAL INFORMATION
 Note: The Health and Safety information shown on these drawings shall be read in conjunction with the Hazard Identification and Risk Reduction form. The above hazards risks comprise significant site specific risks only, which may be difficult to manage, avoid or not likely to be obvious to a contractor/operator/maintainer and is not a definitive list of all health & safety risks arising from the works.
 OUTLINE SIGNIFICANT RISKS WHICH ARE OUTSIDE OF STANDARD PROCEDURES THAT MAY NOT BE IMMEDIATELY APPARENT TO DESIGNERS, CONTRACTORS OR OPERATORS

CONSTRUCTION
MAINTENANCE / CLEANING
OPERATING/USE
DECOMMISSIONING/DEMOLITION



AN ROINN COMHSHAOIL AGUS IOMPAIR.
 ENVIRONMENT AND TRANSPORTATION DEPT.
 An Oifig Cláir um Thaisteal Gníomhach
 The Active Travel Programme Office
 CIVIC OFFICES WOOD QUAY, DUBLIN 8. EMAIL: activetravel@fos@dublincity.ie
 CHRISTOPHER MANZIRA
 ACTING PROGRAMME DIRECTOR

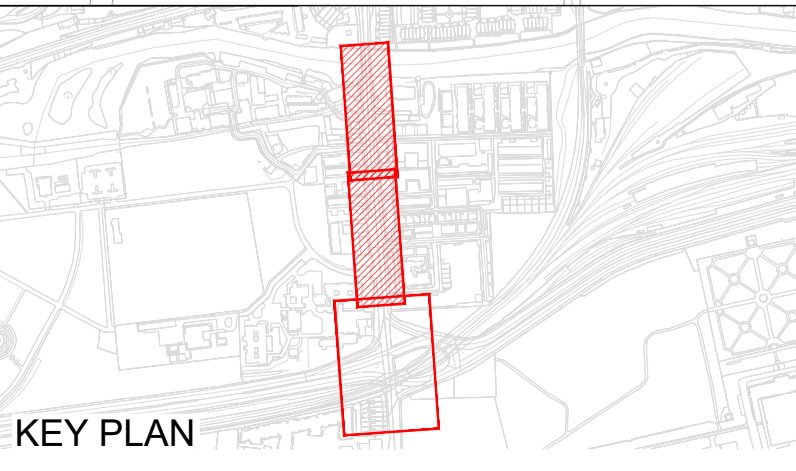

No.	Revision	Date	Dwn	Ch'kd	Rev'd	App'd
P01.1	Issued For Tender	2026-03-11	---	---	---	---
PRELIMINARY APPROVAL						
TENDER						
CONSTRUCTION						

Project Title	SOUTH CIRCULAR ROAD ACTIVE TRAVEL SCHEME			
Drawing Title	DETAILED DESIGN GENERAL ARRANGEMENT			
Drawn : ---	Job No: 210006	Scale: 1:250 @ A1	Sheet: 2 of 2	Status: S0
Checked : ---	Scale: 1:250 @ A1	Date: 2026-03-11	Rev: P01.1	
Reviewed : ---				
Approved: ---				