




EXTERNAL
F.F.L.=+3.710

Flat Roof

Flat Roof

Flat Roof

Flat Roof

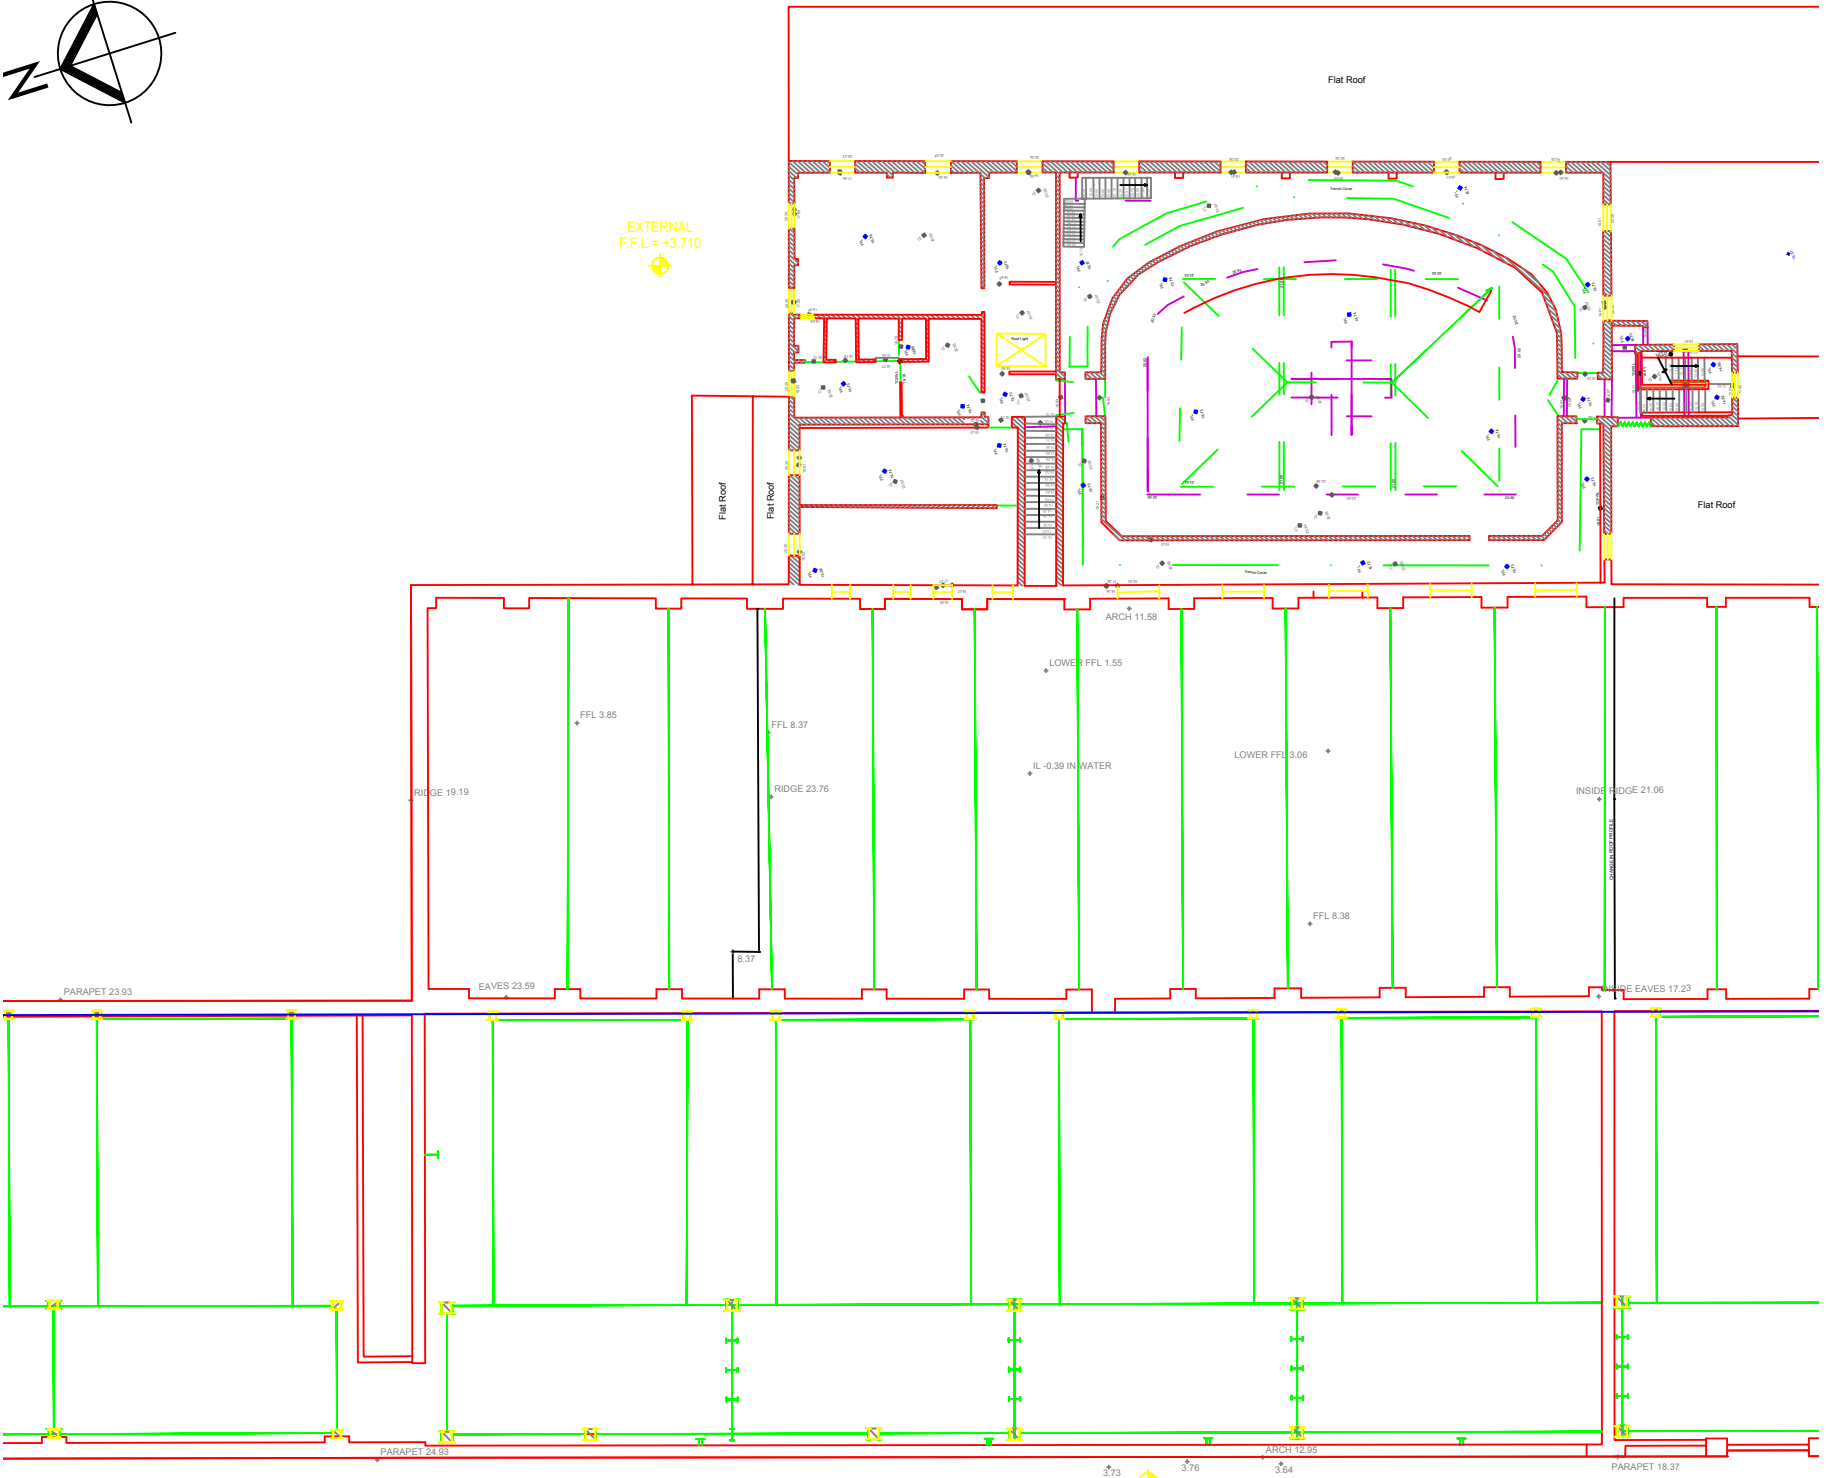

EXTERNAL
F.F.L.=+3.730

