


N: 733952.079

E: 714523.111

E: 714337.609

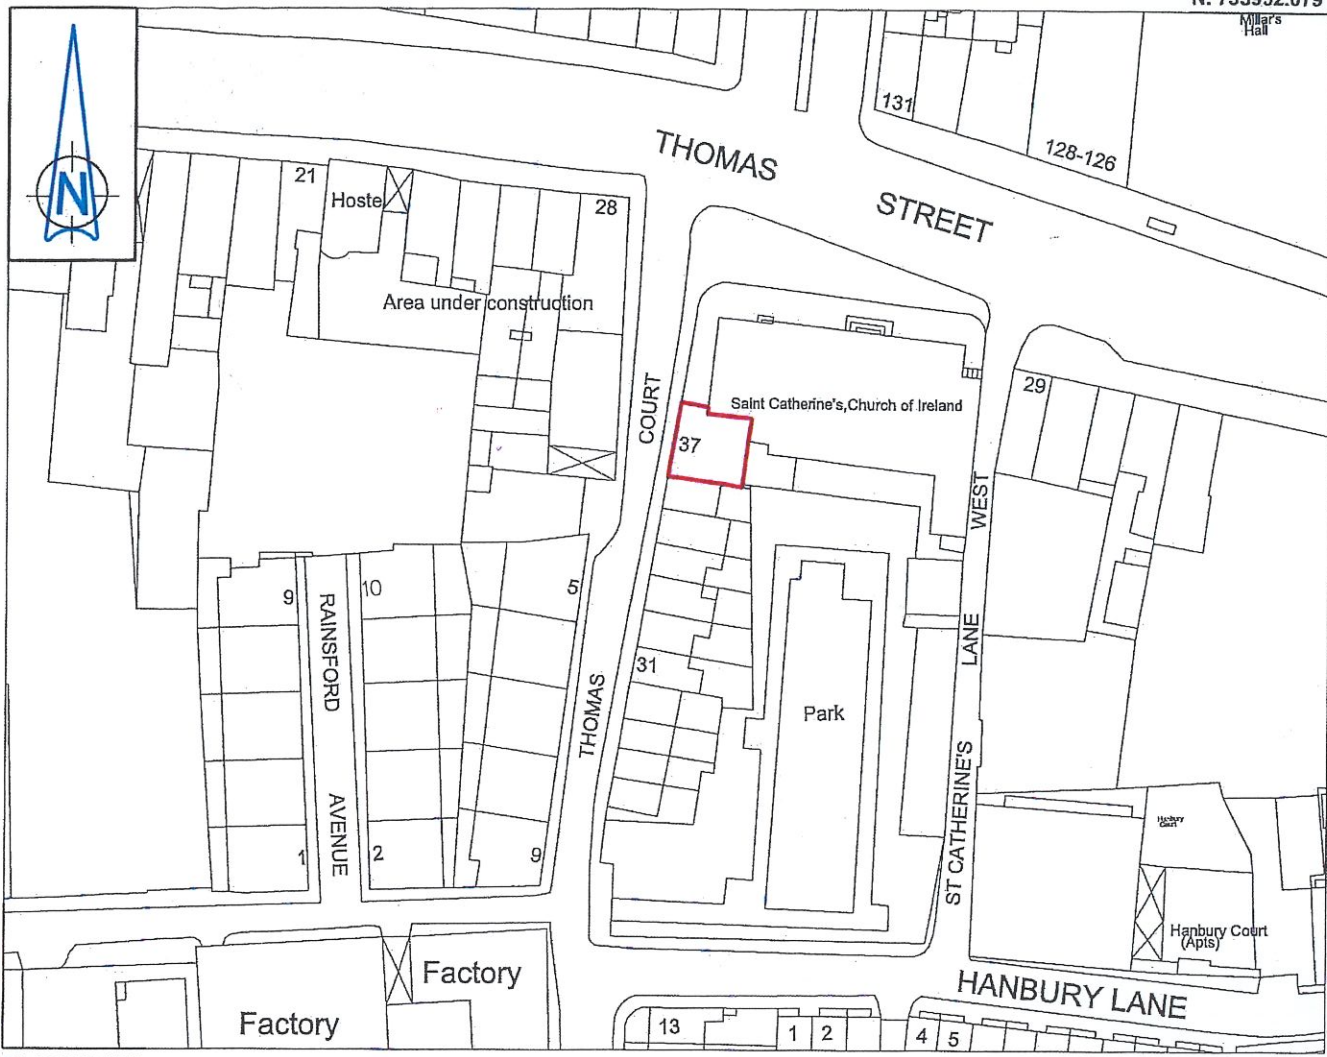

N: 733808.144

37 THOMAS COURT

Area: 101.2m² DS911

Acquisition under Section 14 of the Derelict Sites Act 1990,
as amended by the Planning and Development Act 2000



Comhairle Cathrach
Bhaile Átha Cliath
Dublin City Council

An Roinn Comhshaoil agus Iompair
Rannán Suirbhéireachta agus Léarscáilithe
Environment and Transportation Department
Survey and Mapping Division

O.S REF 3263-09	SCALE 1:1000
DATE 23-03-2017	SURVEYED / PRODUCED BY L. Butler

INDEX No	FOLDER No	CODE	DWG No	REV
FILE NO	SM-2017-0191_0204- C31 - 001 - A.dgn			

JOHN W. FLANAGAN
PhD CEng Eur Ing FIEI FICE
ACTING CITY ENGINEER

THIS MAP IS CERTIFIED TO BE COMPUTER GENERATED BY
DUBLIN CITY COUNCIL FROM ORDNANCE SURVEY DIGITAL MAPBASE

SURVEY, MAPPING AND RELATED RESEARCH APPROVED

APPROVED *Thomas Curran* 12/05/2017
THOMAS CURRAN
ACTING MANAGER LAND SURVEYING & MAPPING
DUBLIN CITY COUNCIL

INDEX No.
SM-2017-0191